


FOUNDATION WALL DETAIL

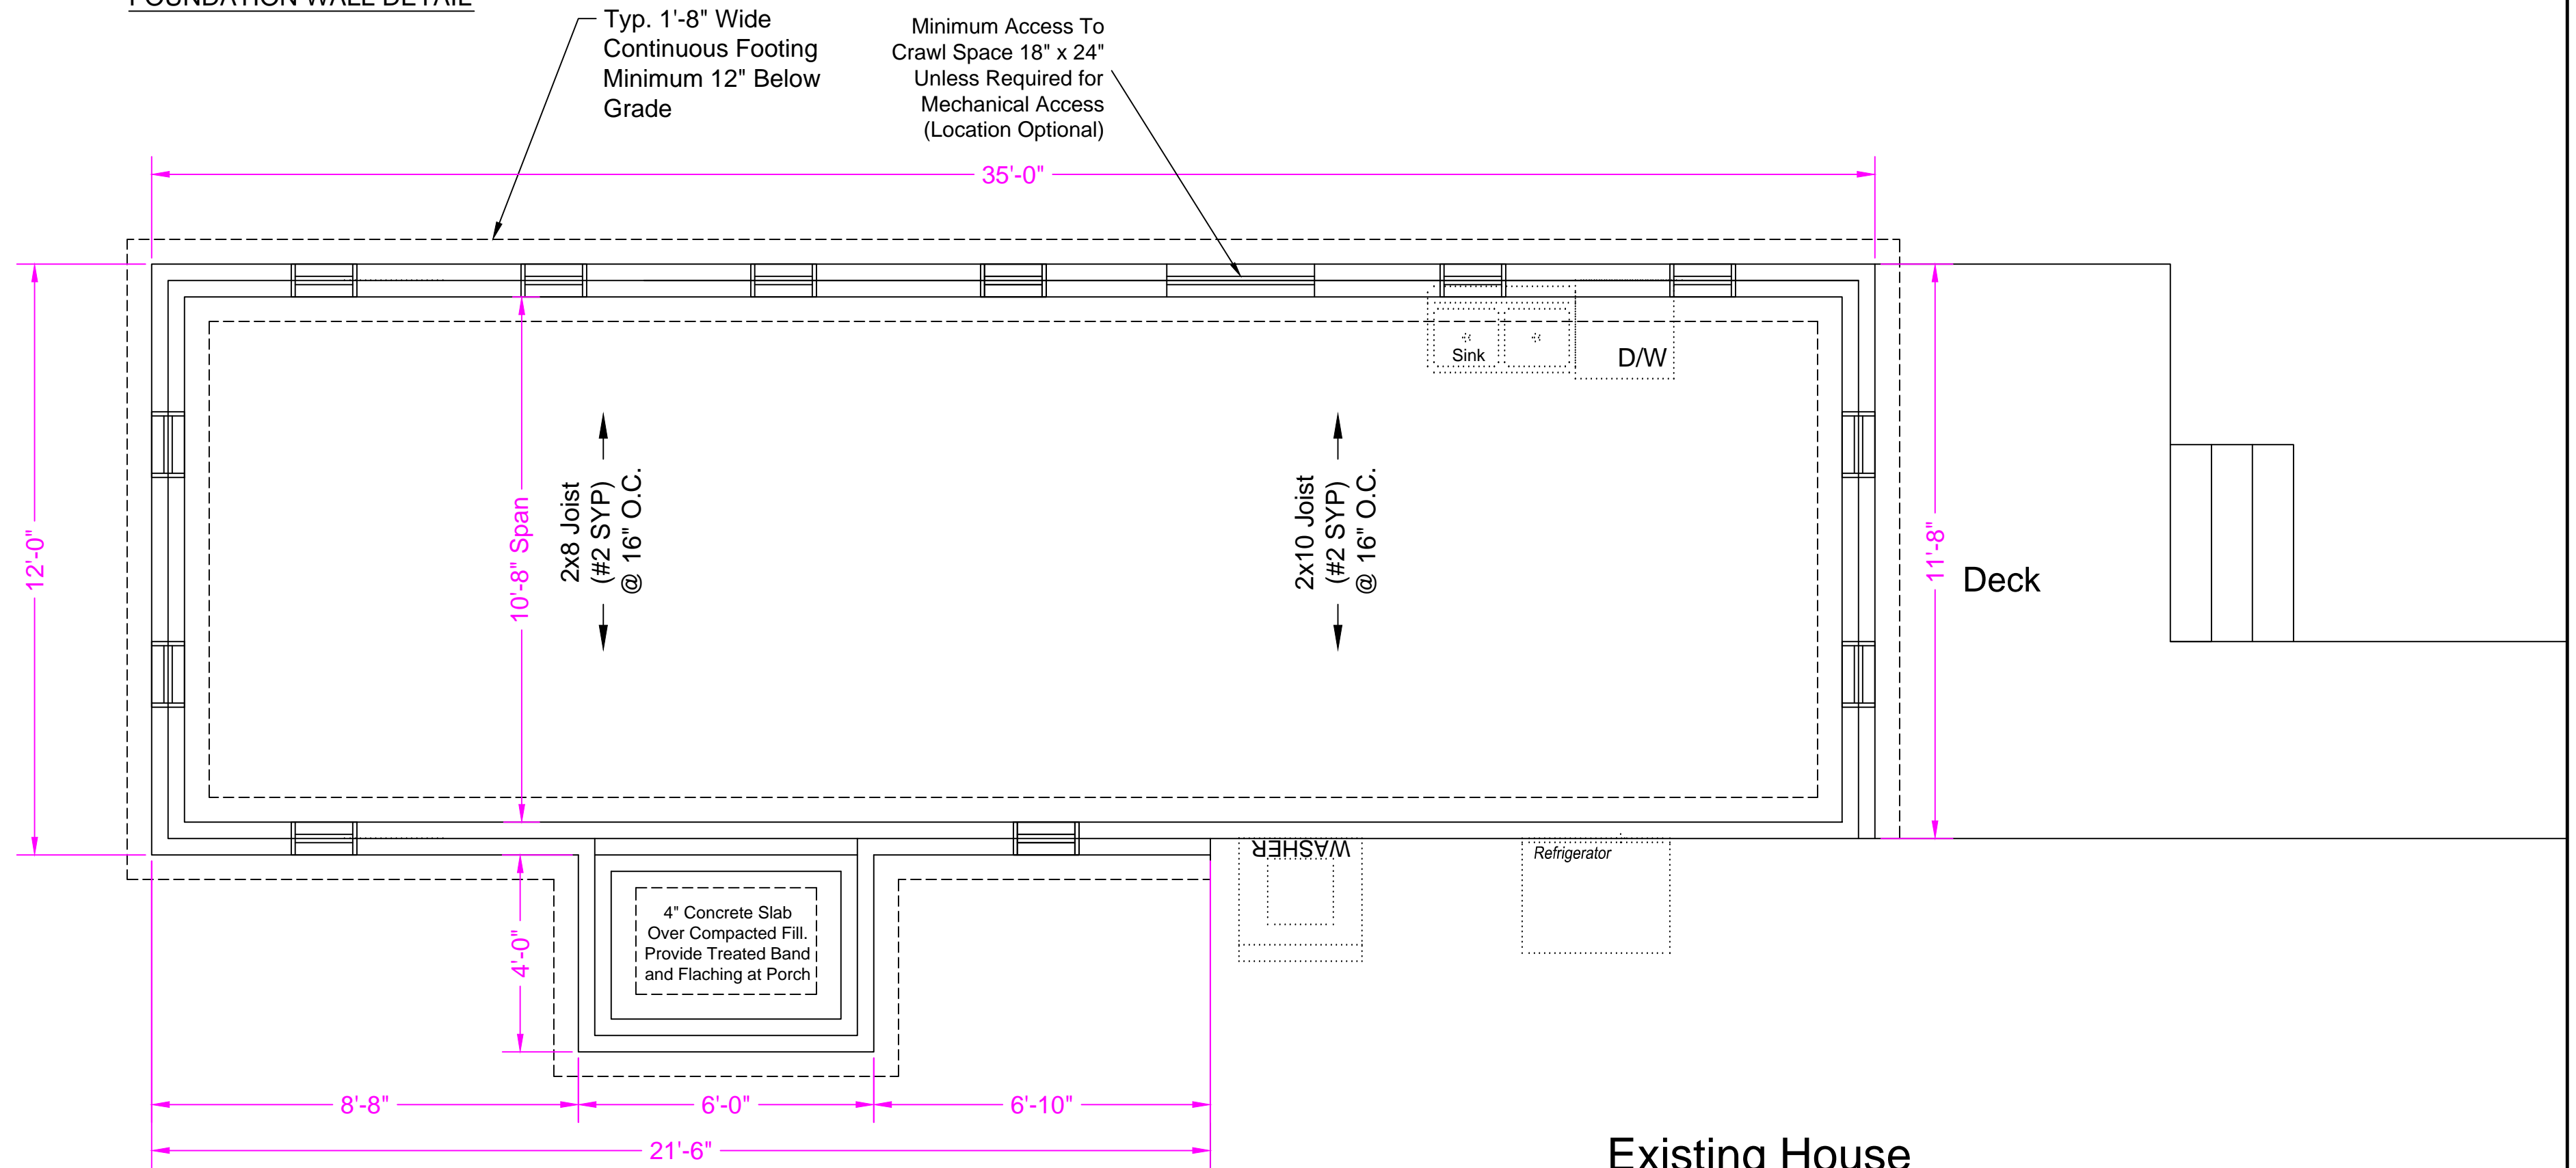

Foundation Plan

IT IS THE SOLE RESPONSIBILITY OF THE CONTRACTOR AND/OR BUILDER TO CONFORM TO ALL STANDARDS, PROVISIONS, REQUIREMENTS, METHODS OF CONSTRUCTION AND USES OF MATERIALS PROVIDED IN BUILDINGS AND/OR STRUCTURES REQUIRED OF THE NC STATE BUILDING CODE, ANY OTHER LOCAL AGENCIES AND IN ACCORDANCE WITH GOOD ENGINEERING AND CONSTRUCTION PRACTICE. VERIFY ALL DIMENSIONS AND CONTACT DESIGNER OF ANY DISCREPANCIES PRIOR TO CONSTRUCTION.



Diversified D-Zees
2794 Cone Cir.
Fayetteville, NC 28306
(910) 322-1401
Fax 910-424-2522

GENERAL NOTES:

7916 Overhills Rd	MATERIAL FINISH:	REVISION	DATE	DESCRIPTION
DRAWN BY: D. BEHAGG			DATE: 8/13/2020	
CHECKED BY:			SCALE: 3/8" = 1'-0"	
FILE :				

REPRODUCTION OF THIS DOCUMENT IS NOT PERMITTED WITHOUT THE EXPRESSED CONSENT OF THE ABOVE COMPANY

SHEET NUMBER
G-2
2 OF 3