




Diversified D-Zees
 2794 Cone Cir.
 Fayetteville, NC 28306
 (910) 322-1401
 Fax 910-424-2522

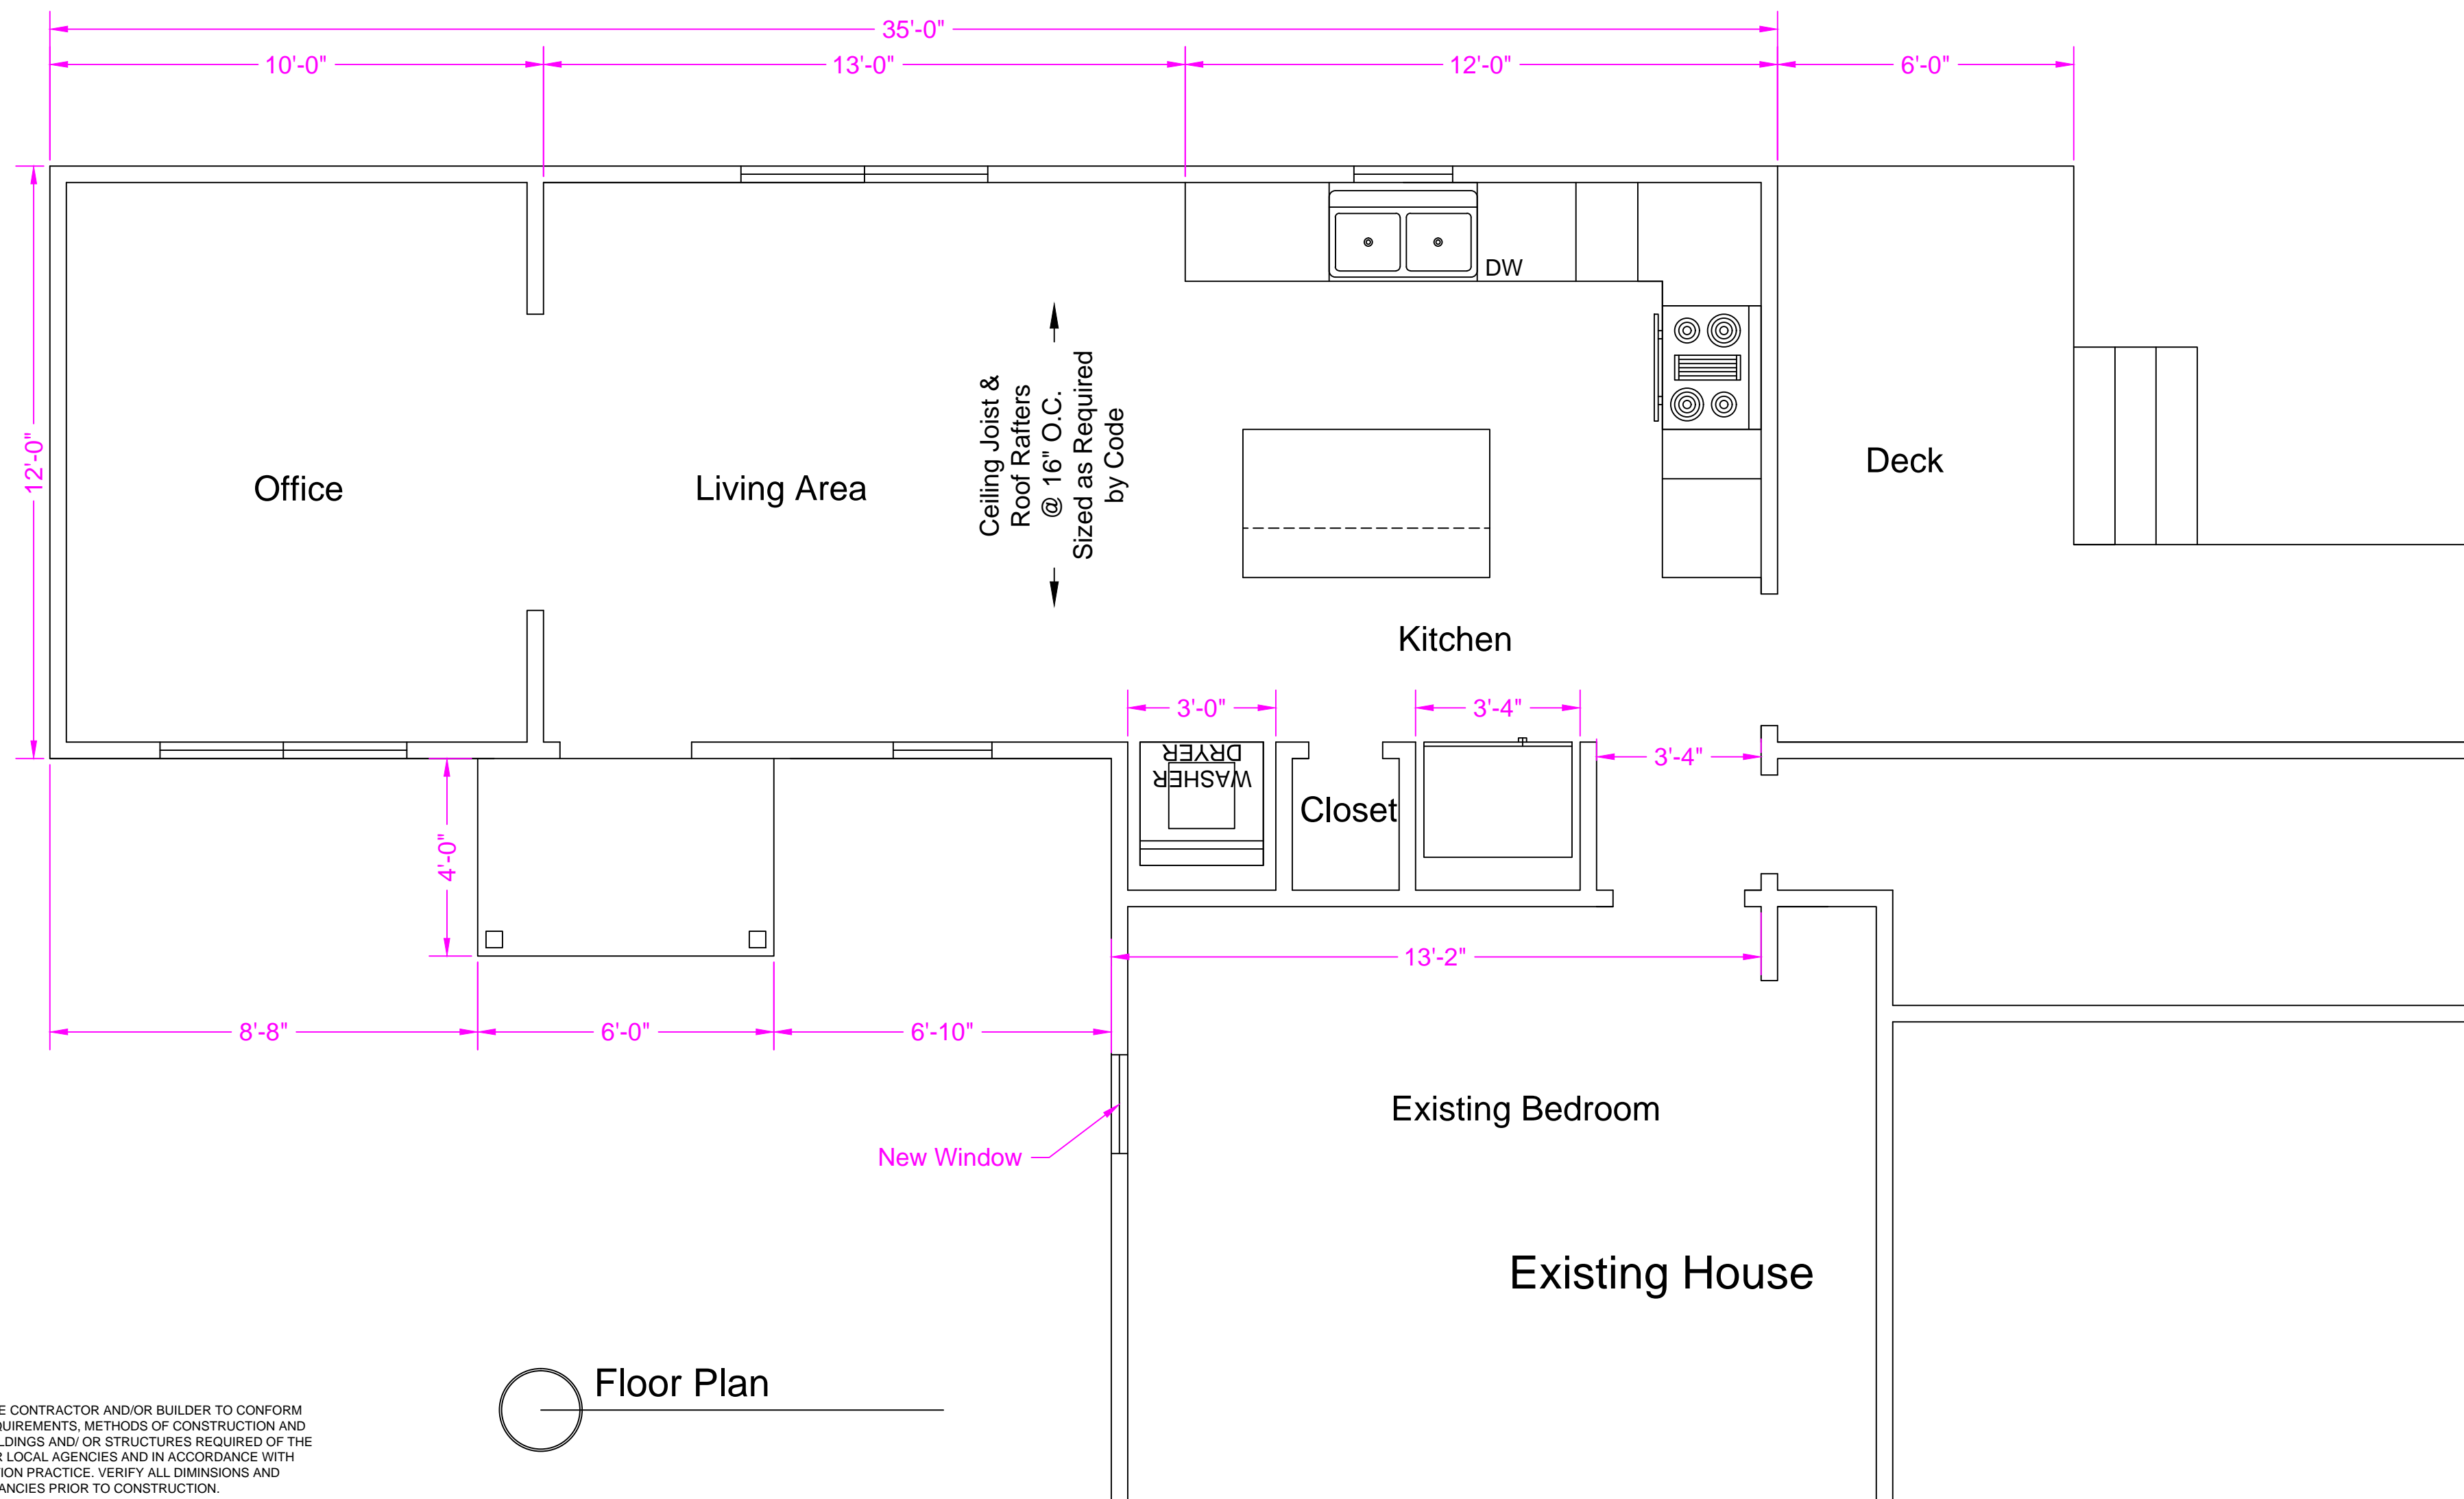

IT IS THE SOLE RESPONSIBILITY OF THE CONTRACTOR AND/OR BUILDER TO CONFORM TO ALL STANDARDS, PROVISIONS, REQUIREMENTS, METHODS OF CONSTRUCTION AND USES OF MATERIALS PROVIDED IN BUILDINGS AND/OR STRUCTURES REQUIRED OF THE NC STATE BUILDING CODE, ANY OTHER LOCAL AGENCIES AND IN ACCORDANCE WITH GOOD ENGINEERING AND CONSTRUCTION PRACTICE. VERIFY ALL DIMENSIONS AND CONTACT DESIGNER OF ANY DISCREPANCIES PRIOR TO CONSTRUCTION.

Floor Plan

GENERAL NOTES:	MATERIAL FINISH:	REVISION	DATE	DESCRIPTION
7916 Overhills Rd	DRAWN BY: D. BEHAGG	CHECKED BY:	DATE: 8/13/2020	SCALE: 3/8" = 1'-0"
				FILE :
REPRODUCTION OF THIS DOCUMENT IS NOT PERMITTED WITHOUT THE EXPRESSED CONSENT OF THE ABOVE COMPANY				
SHEET NUMBER				
G-3				
3 OF 3				