

NOTICE TO CONTRACTOR
All construction must comply with current NC Building Codes
and is subject to field inspection and verification.

APPROVED


Limited building only review
Permit holder responsible for
full compliance with the code

08/20/2020

B. Johnson




Harnett
COUNTY
NORTH CAROLINA

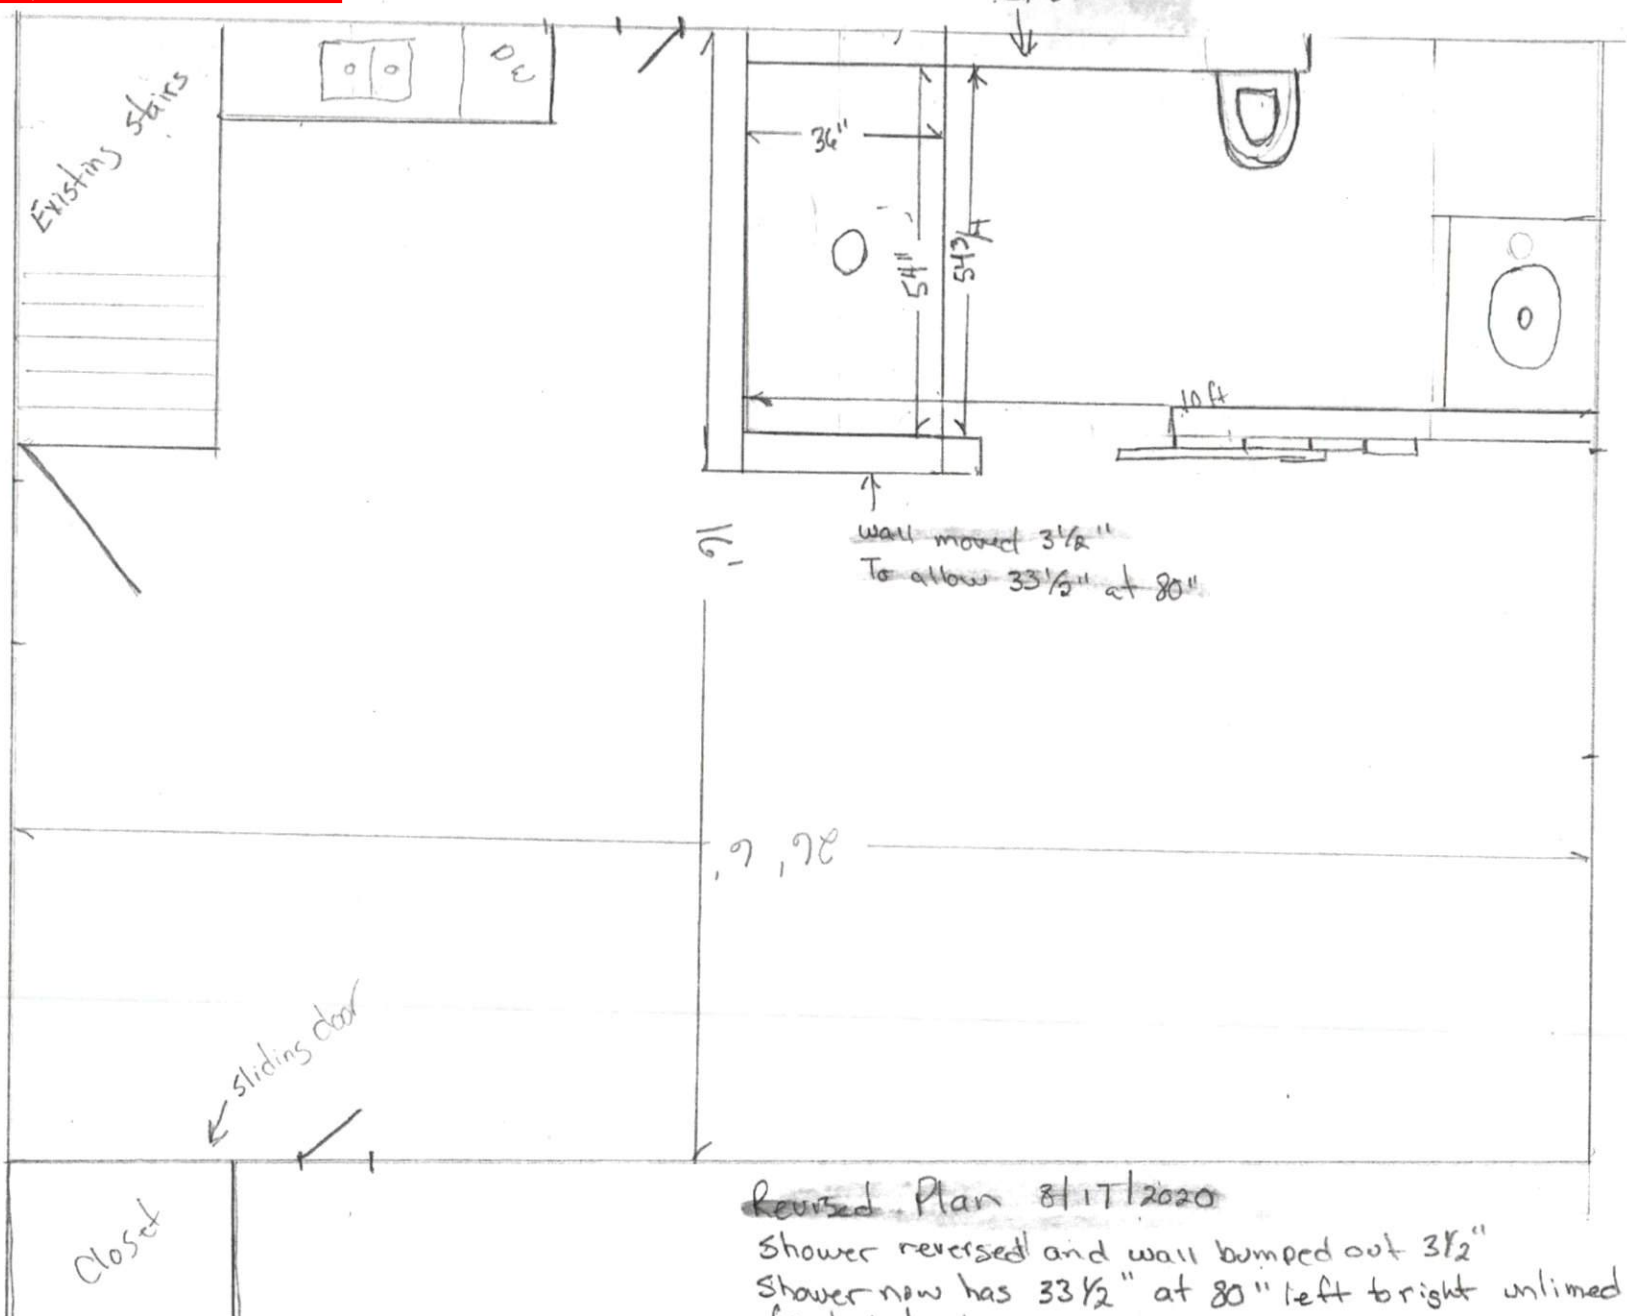

Revised Plan 8/17/2020

Shower reversed and wall bumped out 3 1/2"
Shower now has 33 1/2" at 80" left to right unlimited

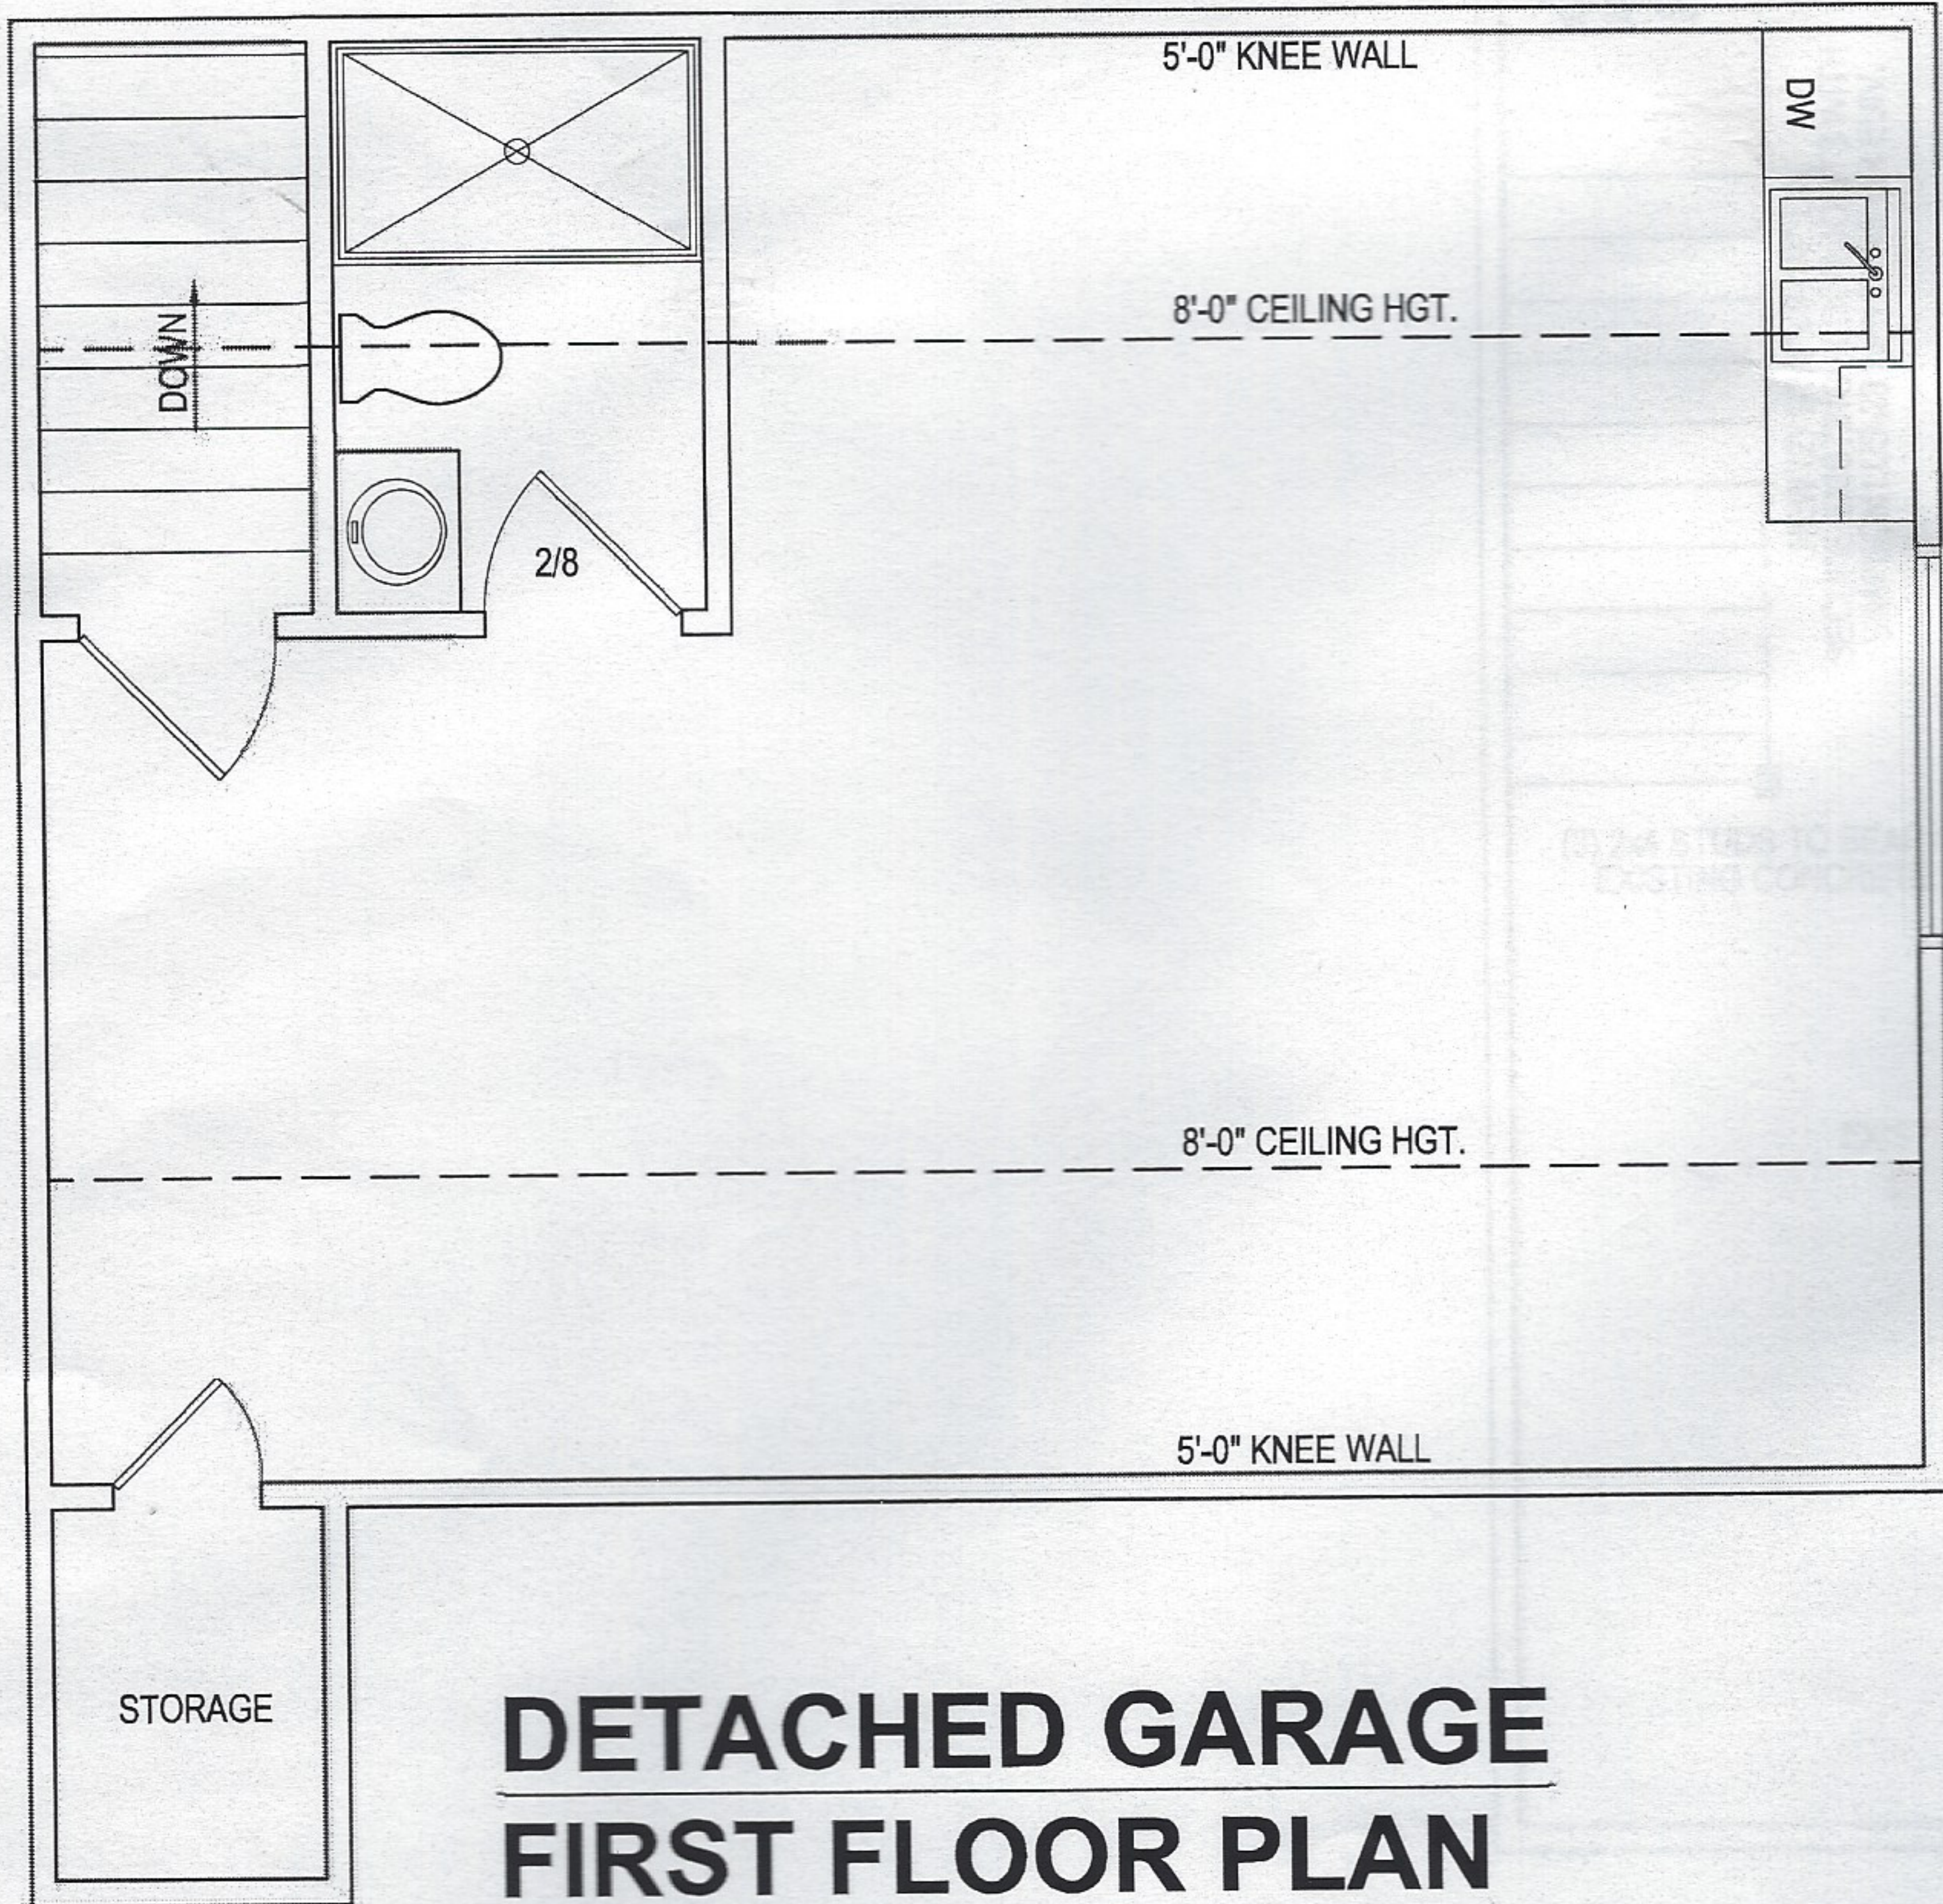

DETACHED GARAGE FIRST FLOOR PLAN

1ST FLOOR HEADER & 1ST FLOOR CLG.
 CEILING HGT. = 9'-0" (U.N.O.)
 SCALE: 1/4" = 1'-0"

STORAGE

1ST FLOOR FRAMING
 SCALE: 1/4" = 1'-0"