



Foundation Plan

1/4" = 1'-0"

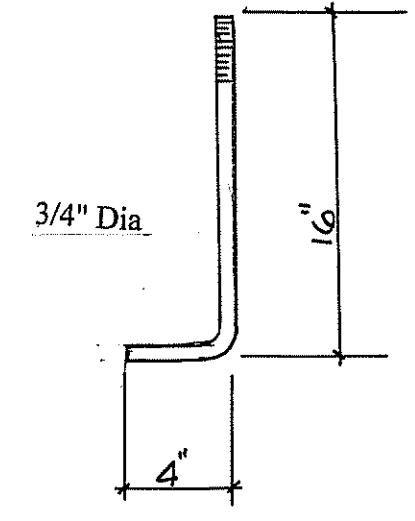


Anchor Bolt Detail

Anchor Bolts to be Galvanized

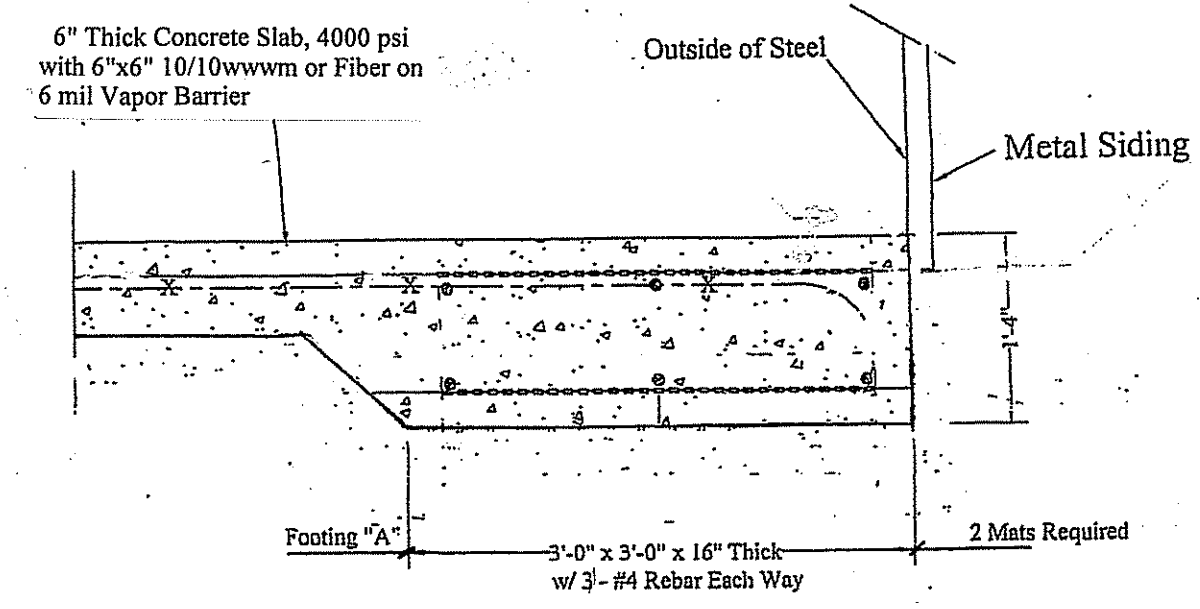

Column Footing Detail

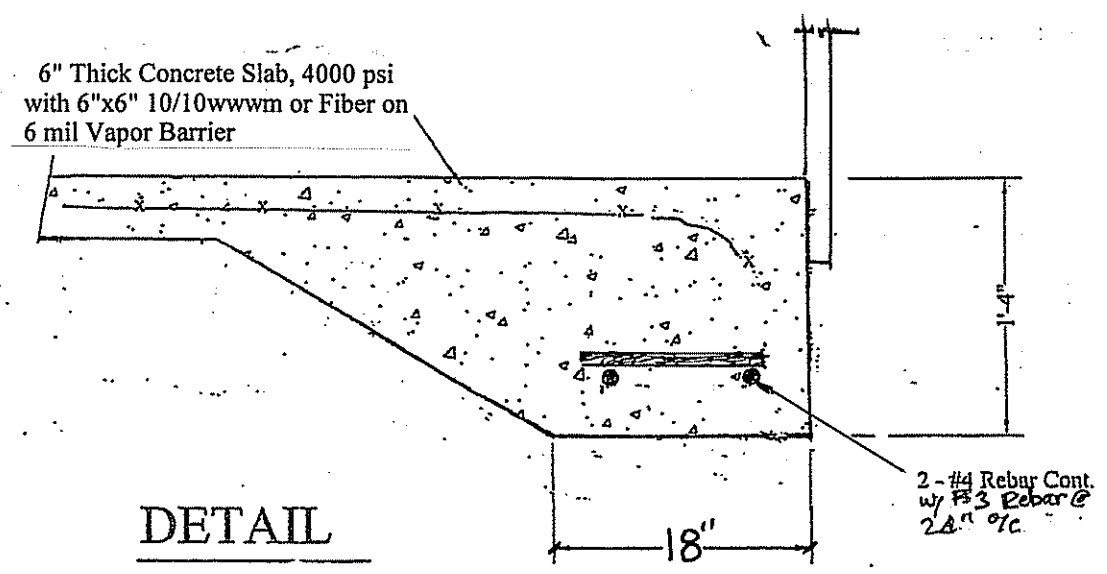

DETAIL

Typical Edge of Slab Detail

Foundation Design For
Eric Delp
100 Dino Court
Sanford, NC 27330

RJB, PE, PA
C-0269
Robert J. Bracken
ENGINEERING • SURVEYING
3768 Caribonion Rd. • SANFORD, N.C. 27330

SCALE: 1/4" = 1'-0"

DRAWN BY: WRJ

DATE:


CHECKED BY: RJB

DWG. NO.

JOB NO.

SHEET NO.

1

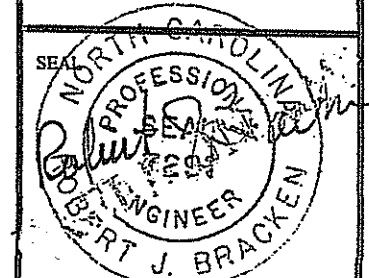

9/8/20

NOTE: See Anchor Bolt Layout From Steel Drawings For Placement Of Bolts