
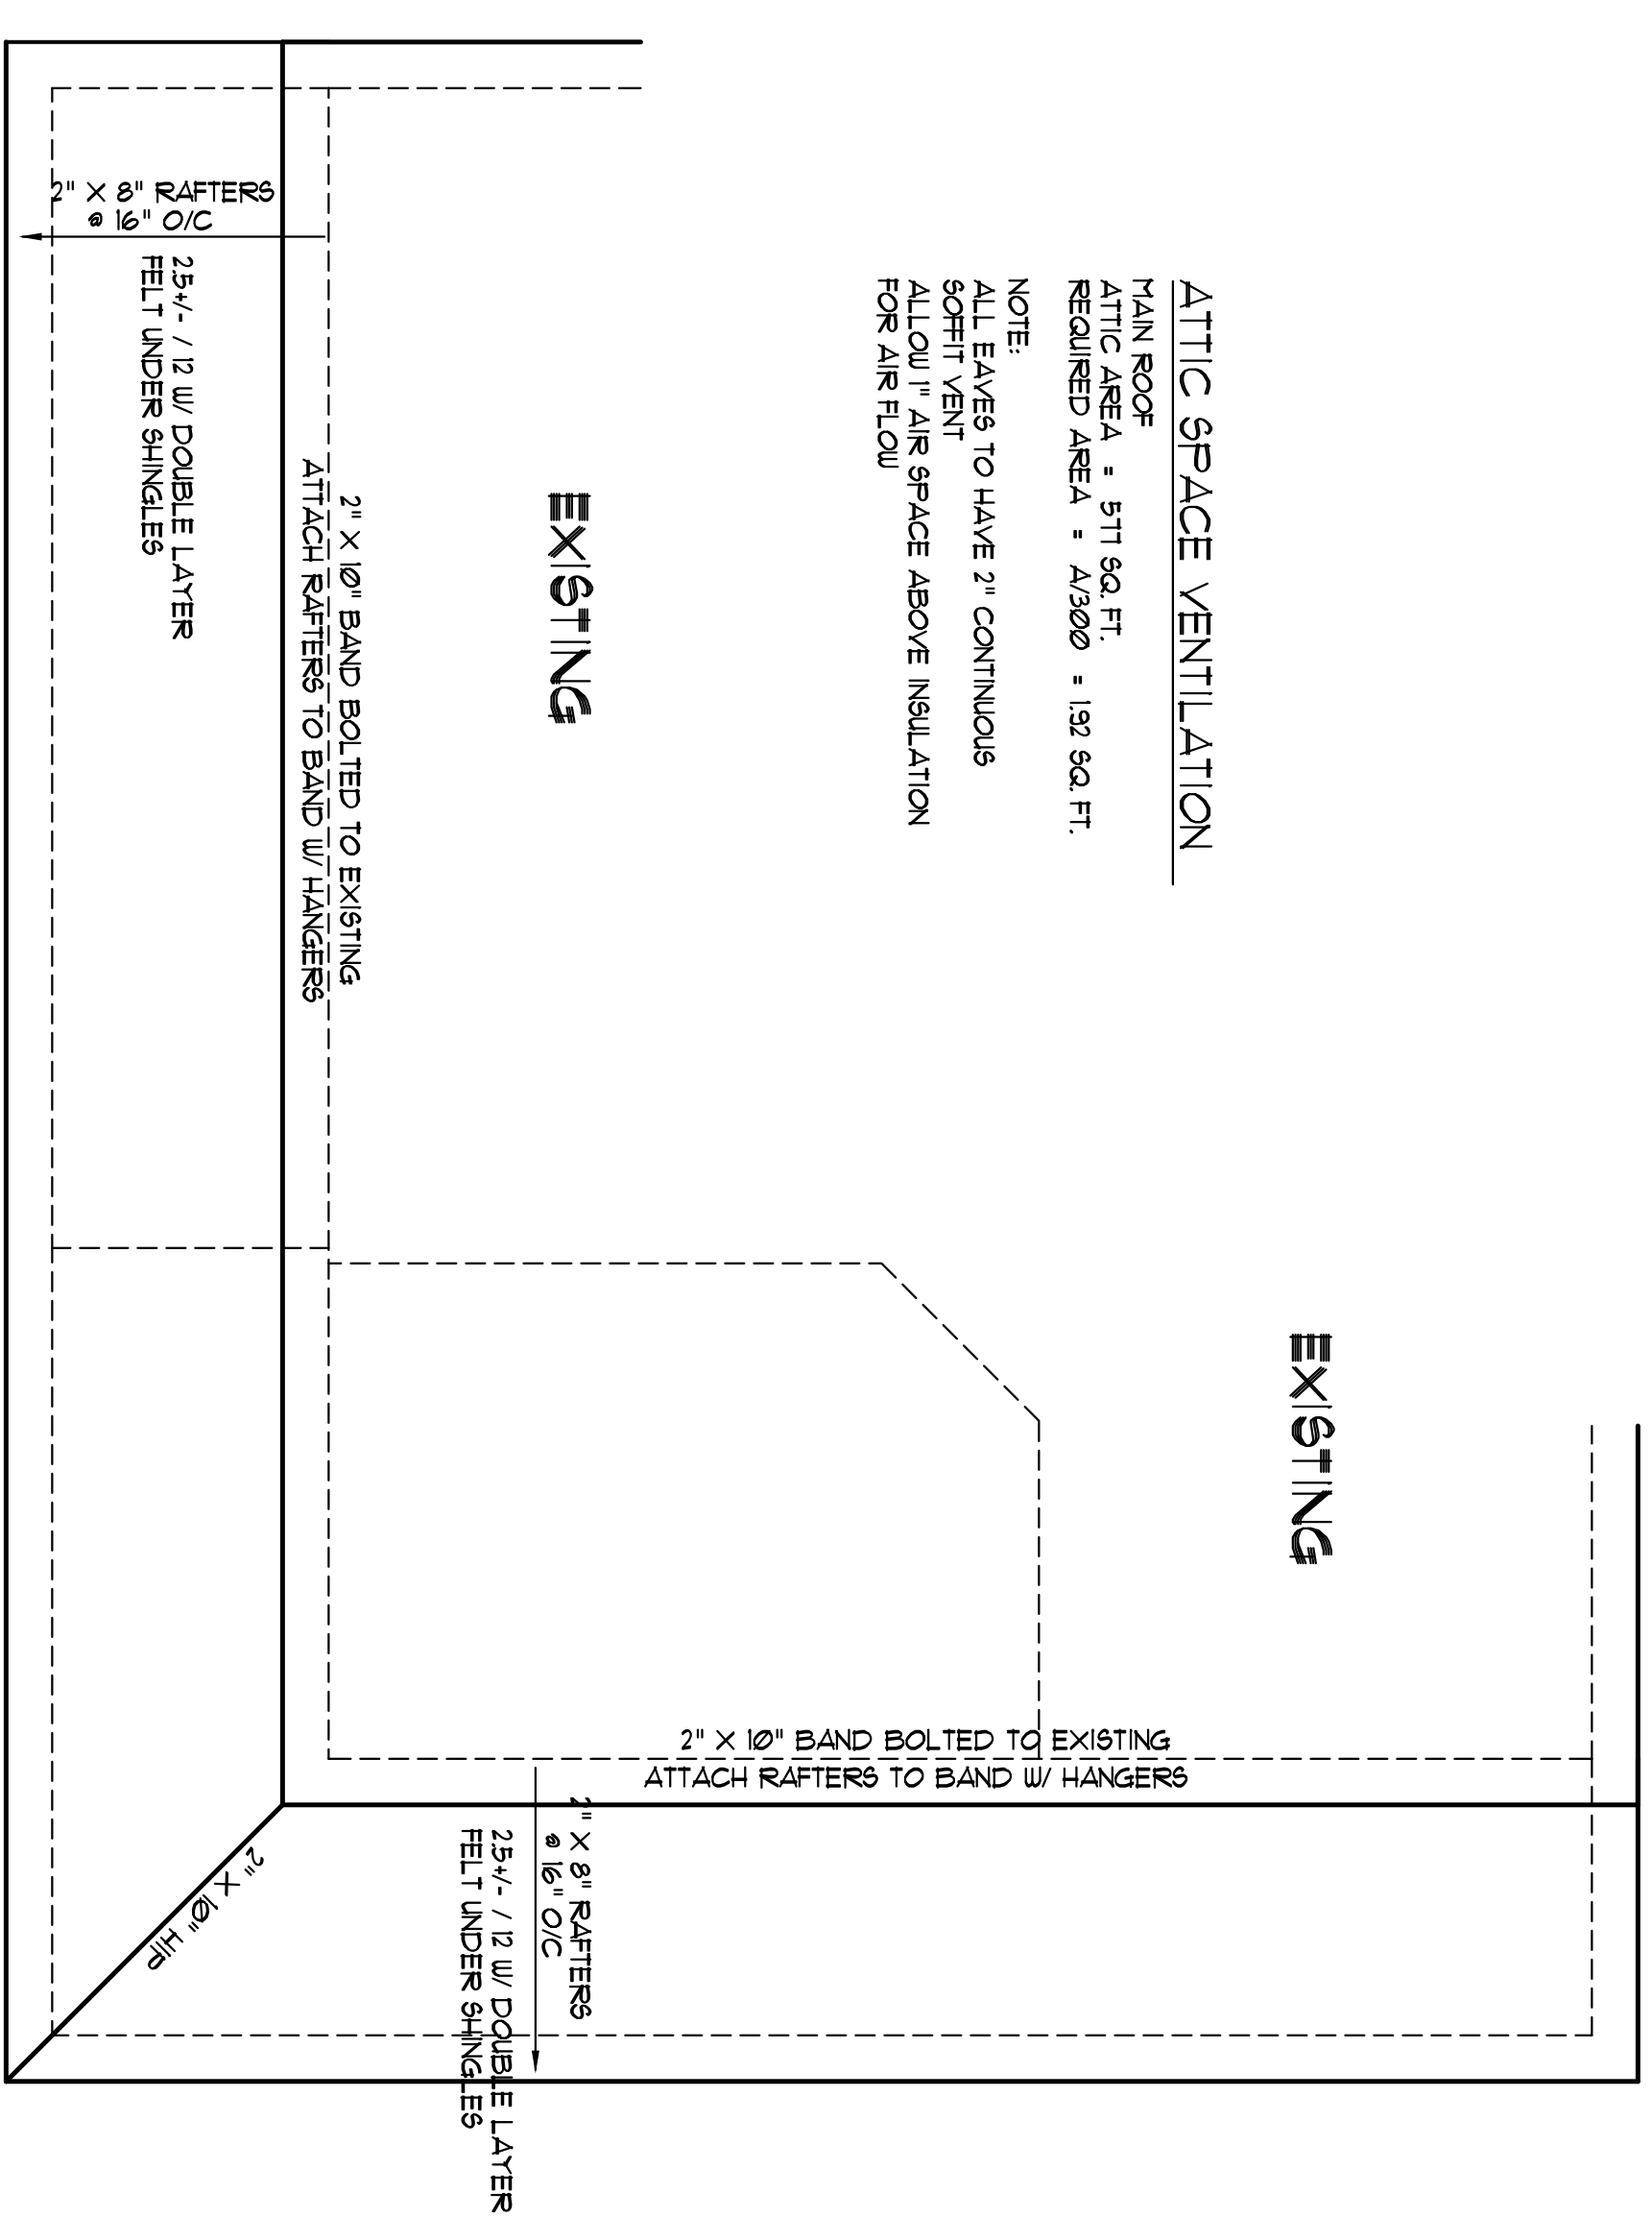
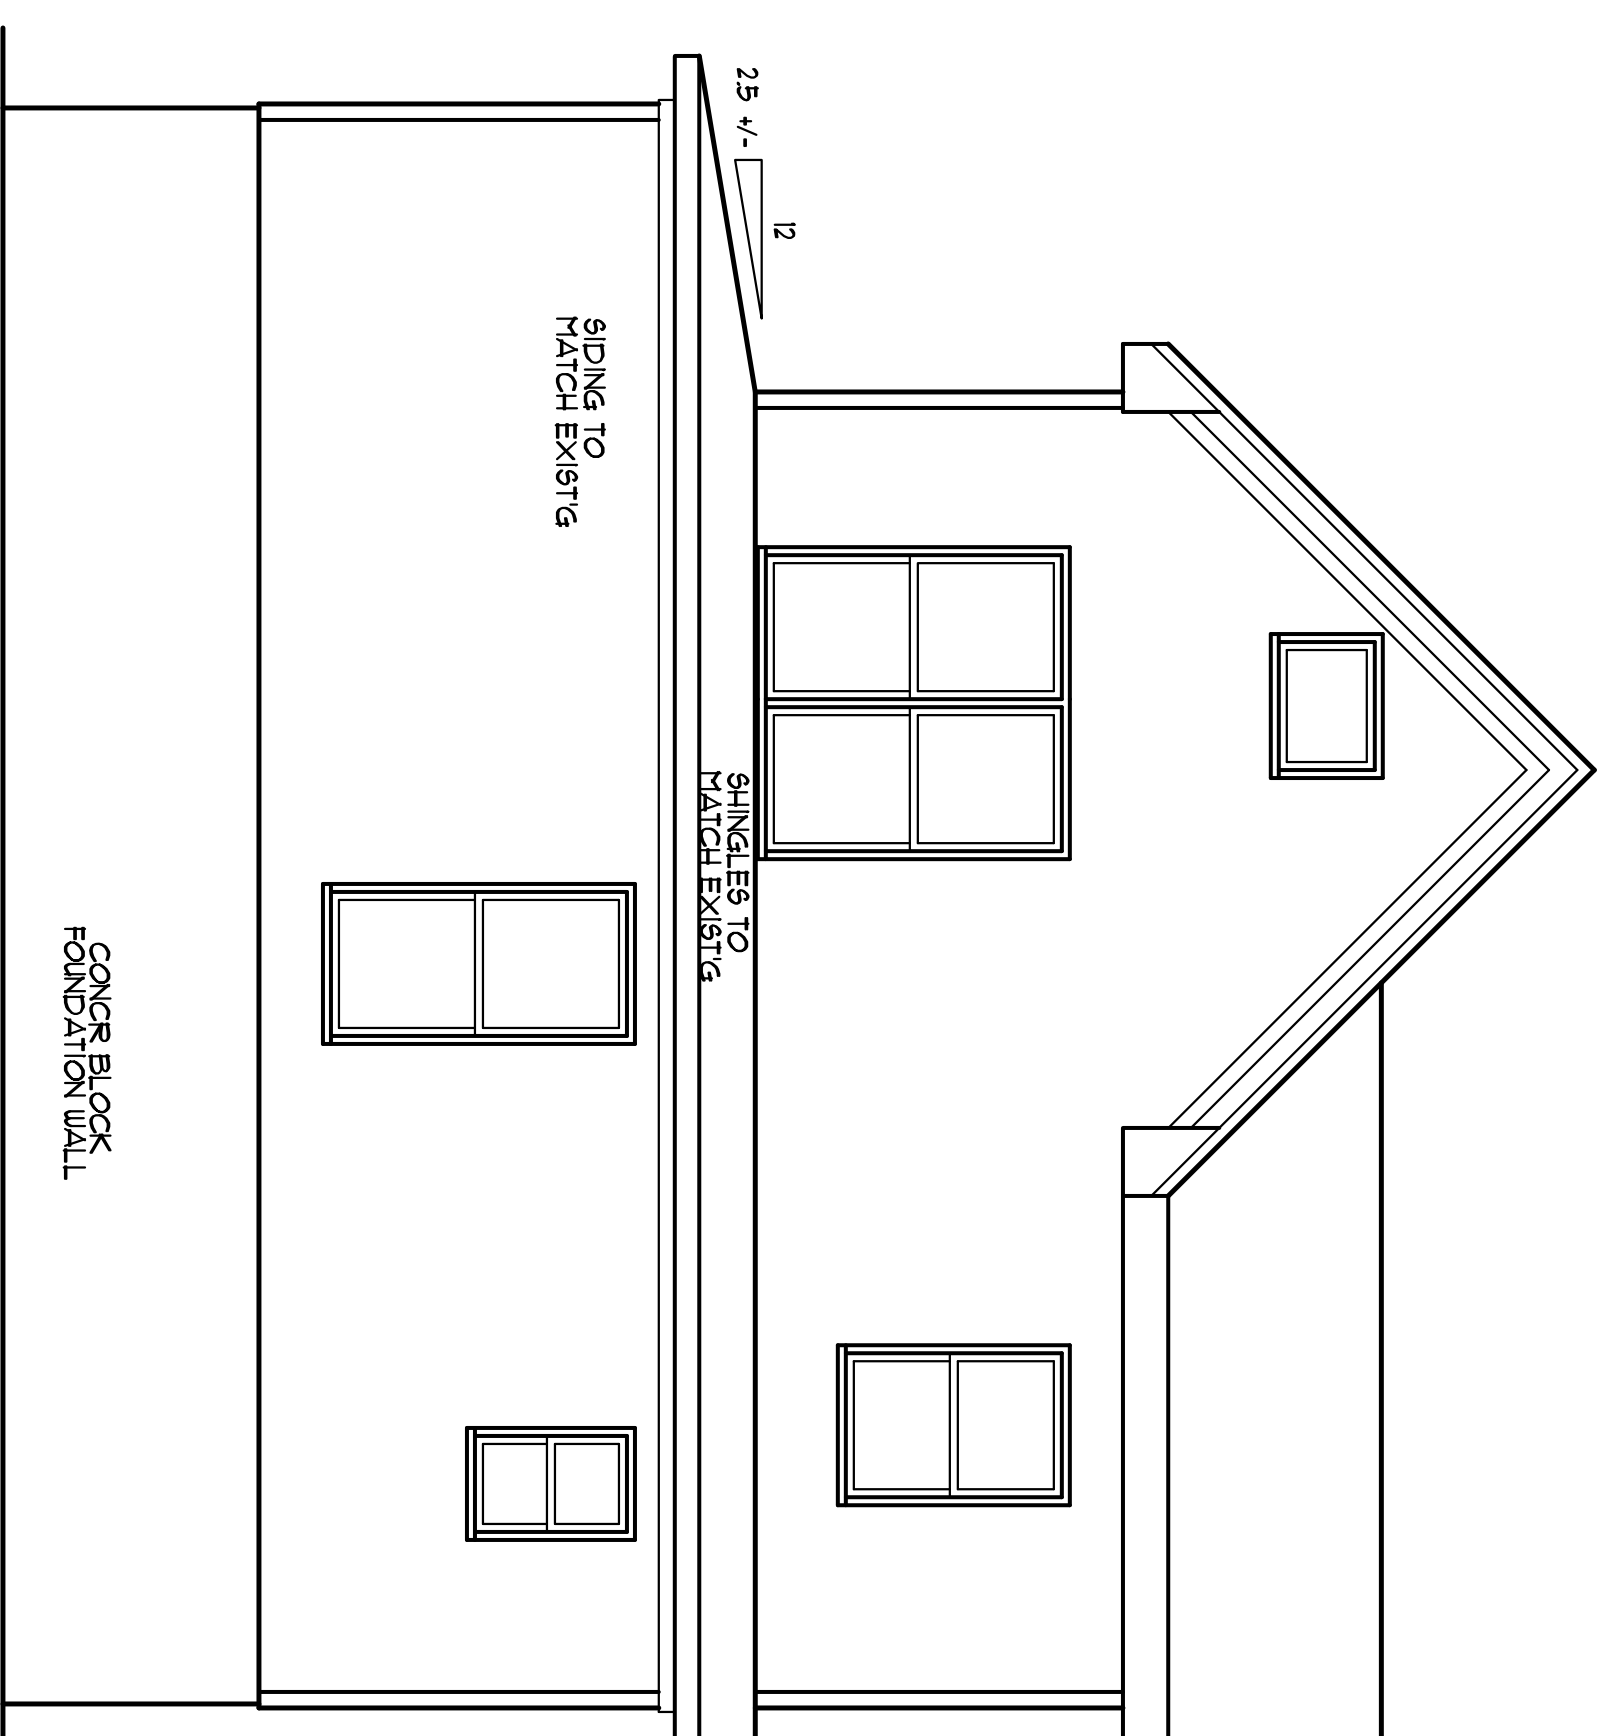


BUILDER SHALL VERIFY ALL DIMENSIONS AND CONDITIONS AT TIME OF CONSTRUCTION.
 ALL CONSTRUCTION SHALL CONFORM TO THE 2018 EDITION OF THE NC STATE BUILDING CODE. CODES GOVERN OVER DRAWINGS. DIMENSIONS GOVERN OVER SCALE.
 VERIFY ALL MECHANICAL REQUIREMENTS BEFORE REPAIRING.
 YUNCANNON DESIGNS DOES NOT ASSUME LIABILITY FOR ANY DEVIATION OF OR CONSTRUCTION METHODS OF THESE PLANS.

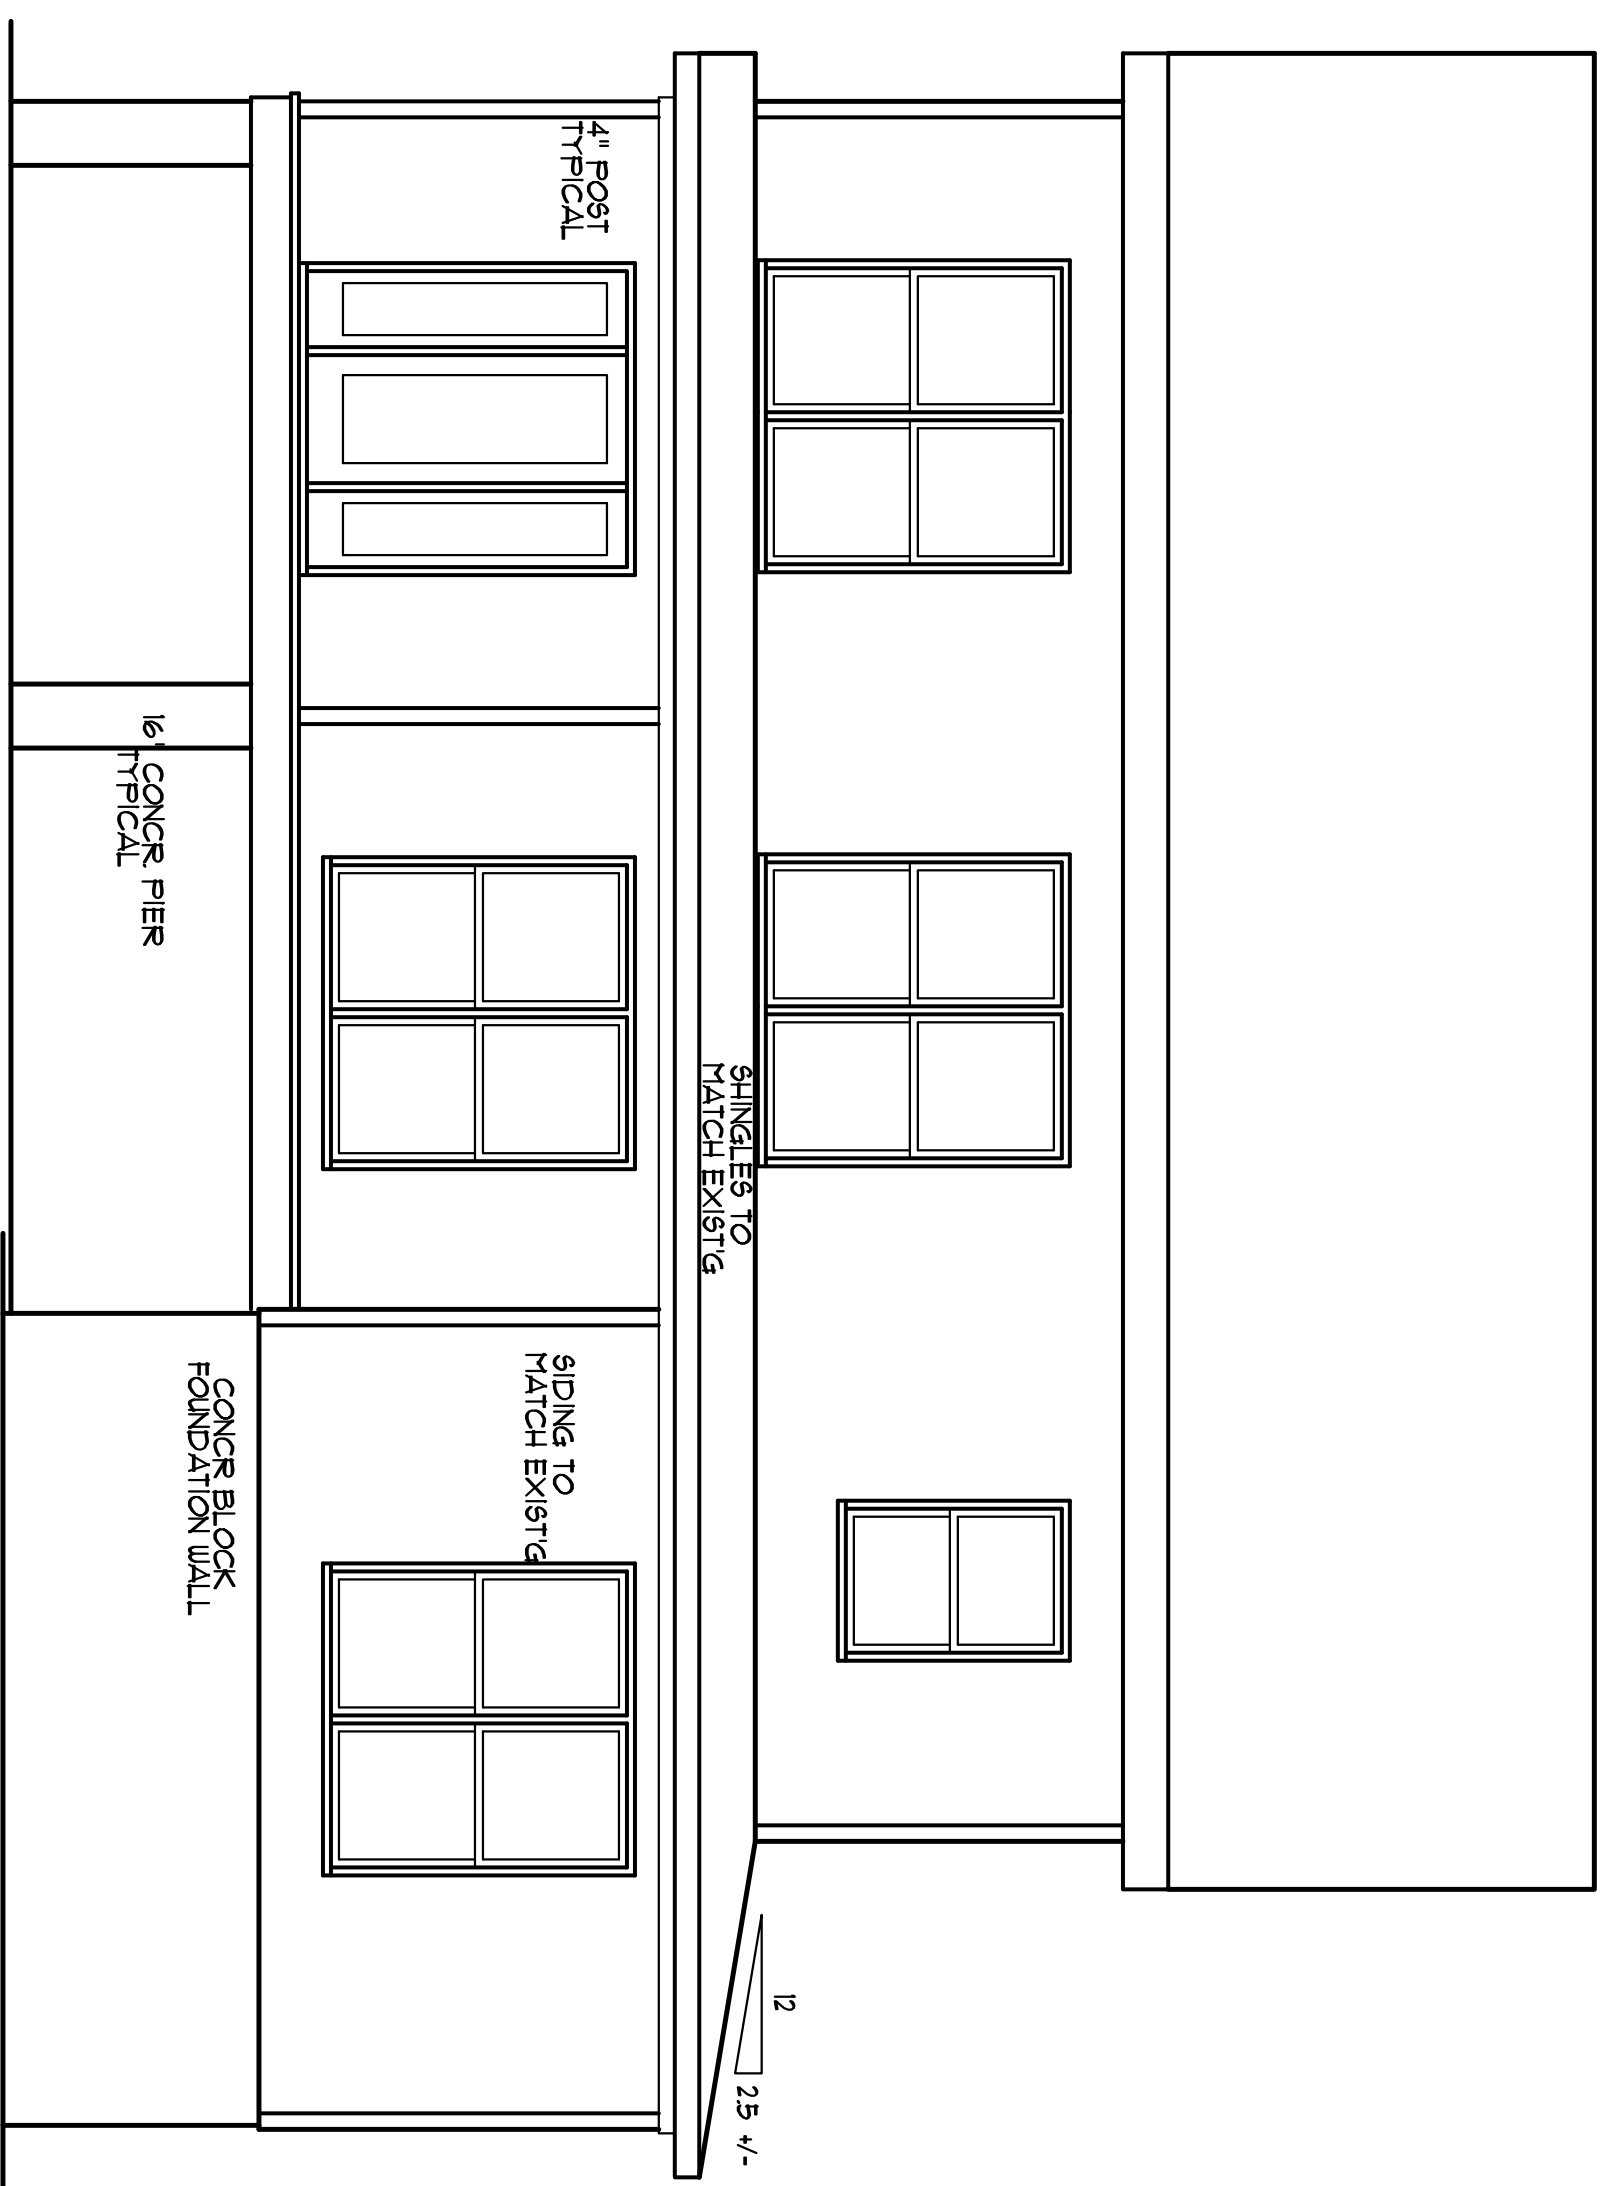

ATTIC SPACE VENTILATION
 MAIN ROOF
 ATTIC AREA = 511 SQ. FT.
 REQUIRED AREA = A1300 = 132 SQ. FT.
 NOTE:
 ALL EAVES TO HAVE 2" CONTINUOUS SOFFIT VENT
 ALLOW 1" AIR SPACE ABOVE INSULATION FOR AIR FLOW

ELEVATIONS
 SCALE: 1/4" = 1'-0"

ROOF PLAN
 SCALE: 1/4" = 1'-0"

James/Mildred Criseman
 1626 Chalybeate Springs Rd
 Angier, NC

YUNCANNON DESIGNS
 CUSTOM HOME PLANS
 FUQUAY-VARINA, NC - (919) 421-1314

DRAWN BY : UNV
 CKD BY : UNV
 DATE : 10/11/20
 REVISIONS :

SHEET
A-2