
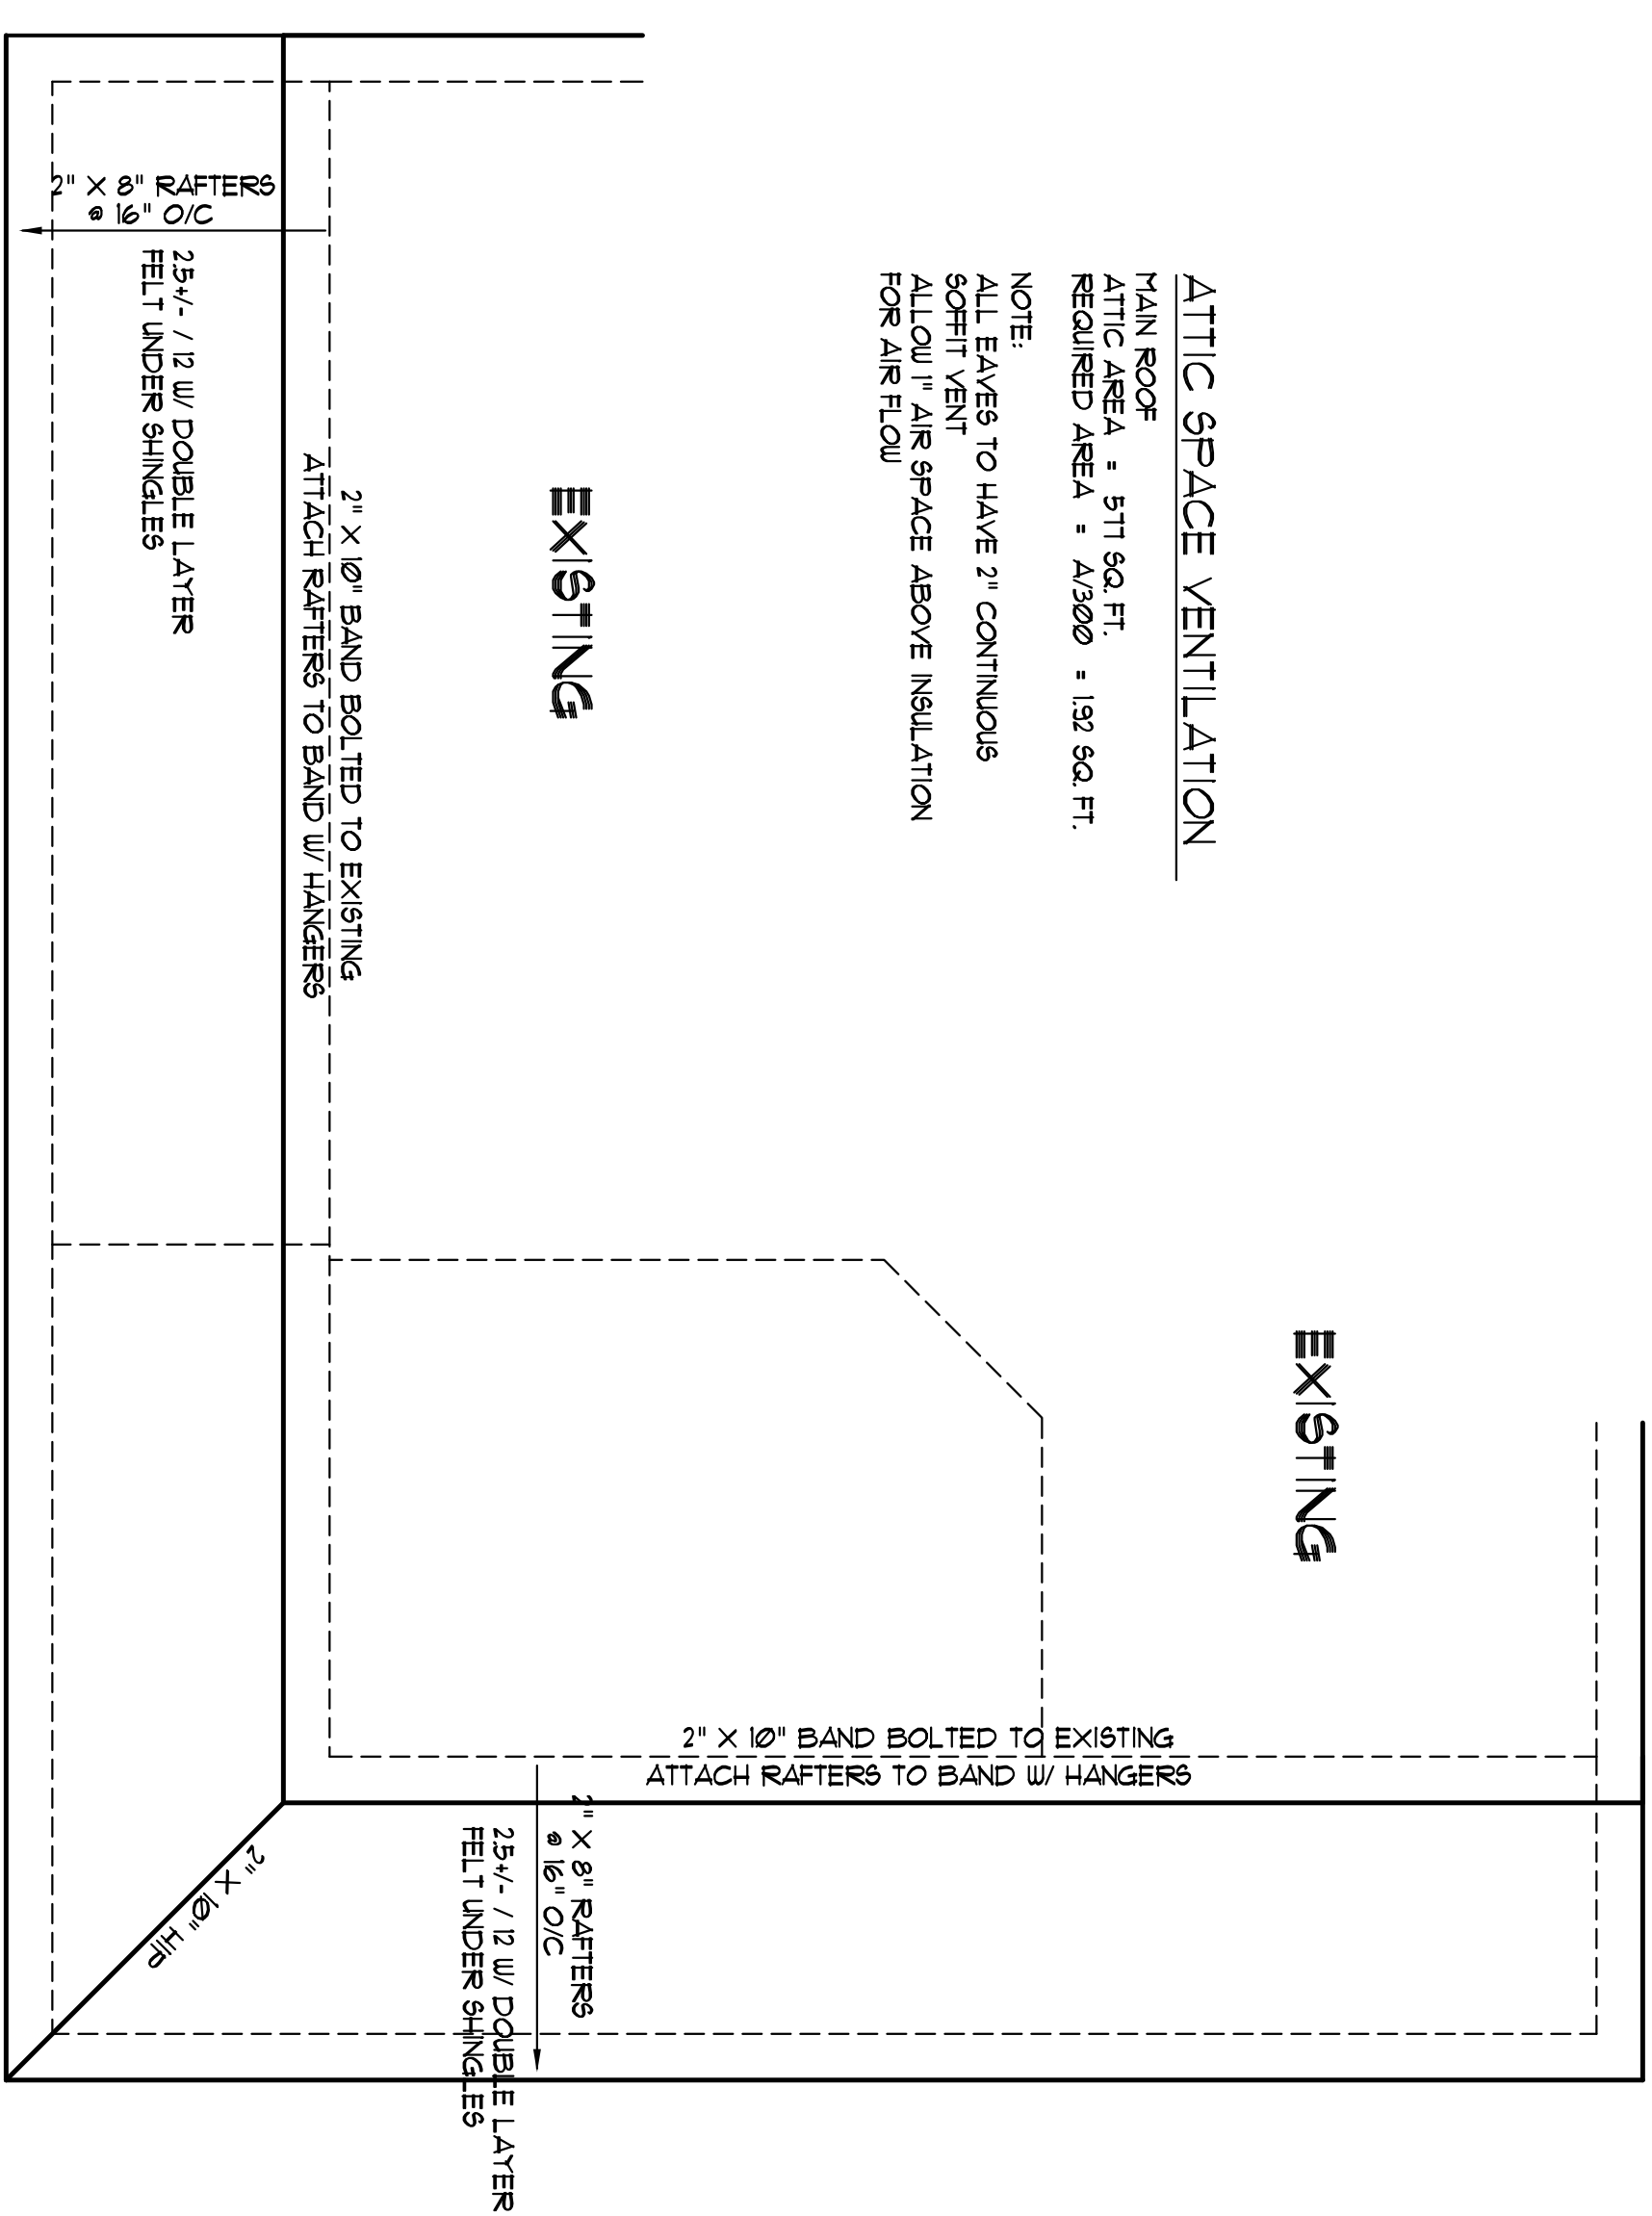
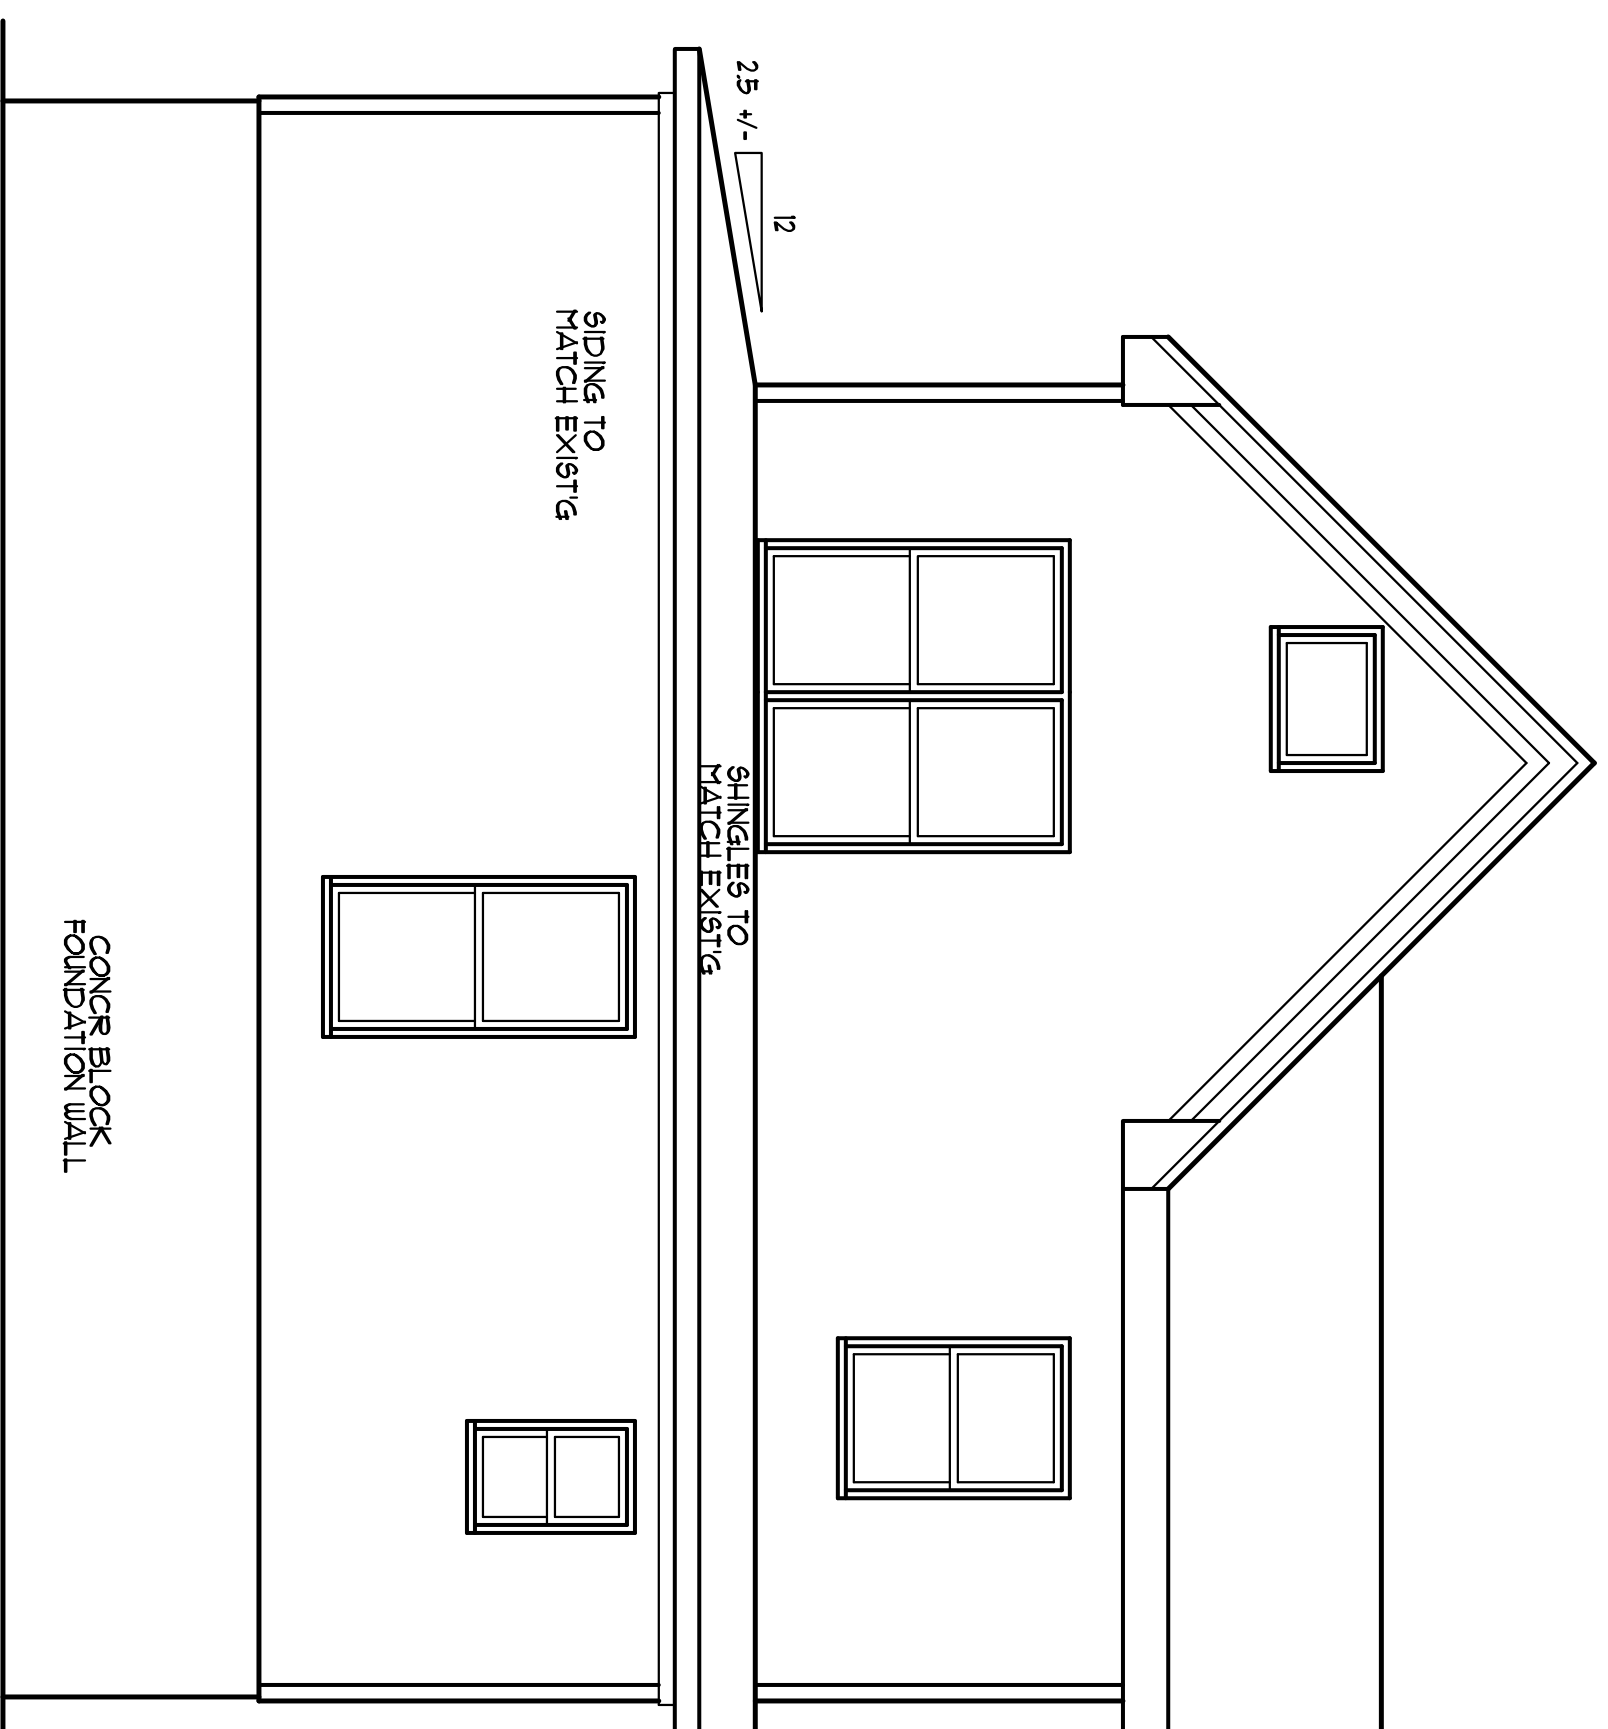


BUILDER SHALL VERIFY ALL DIMENSIONS AND CONDITIONS AT TIME OF CONSTRUCTION.
 ALL CONSTRUCTION SHALL CONFORM TO THE 2018 EDITION OF THE NC STATE BUILDING CODE. CODES GOVERN OVER DRAWINGS. DIMENSIONS GOVERN OVER SCALE.
 VERIFY ALL MECHANICAL REQUIREMENTS BEFORE REPAIRING.
 YUNCANNON DESIGNS DOES NOT ASSUME LIABILITY FOR ANY DEVIATION OF OR CONSTRUCTION METHODS OF THESE PLANS.

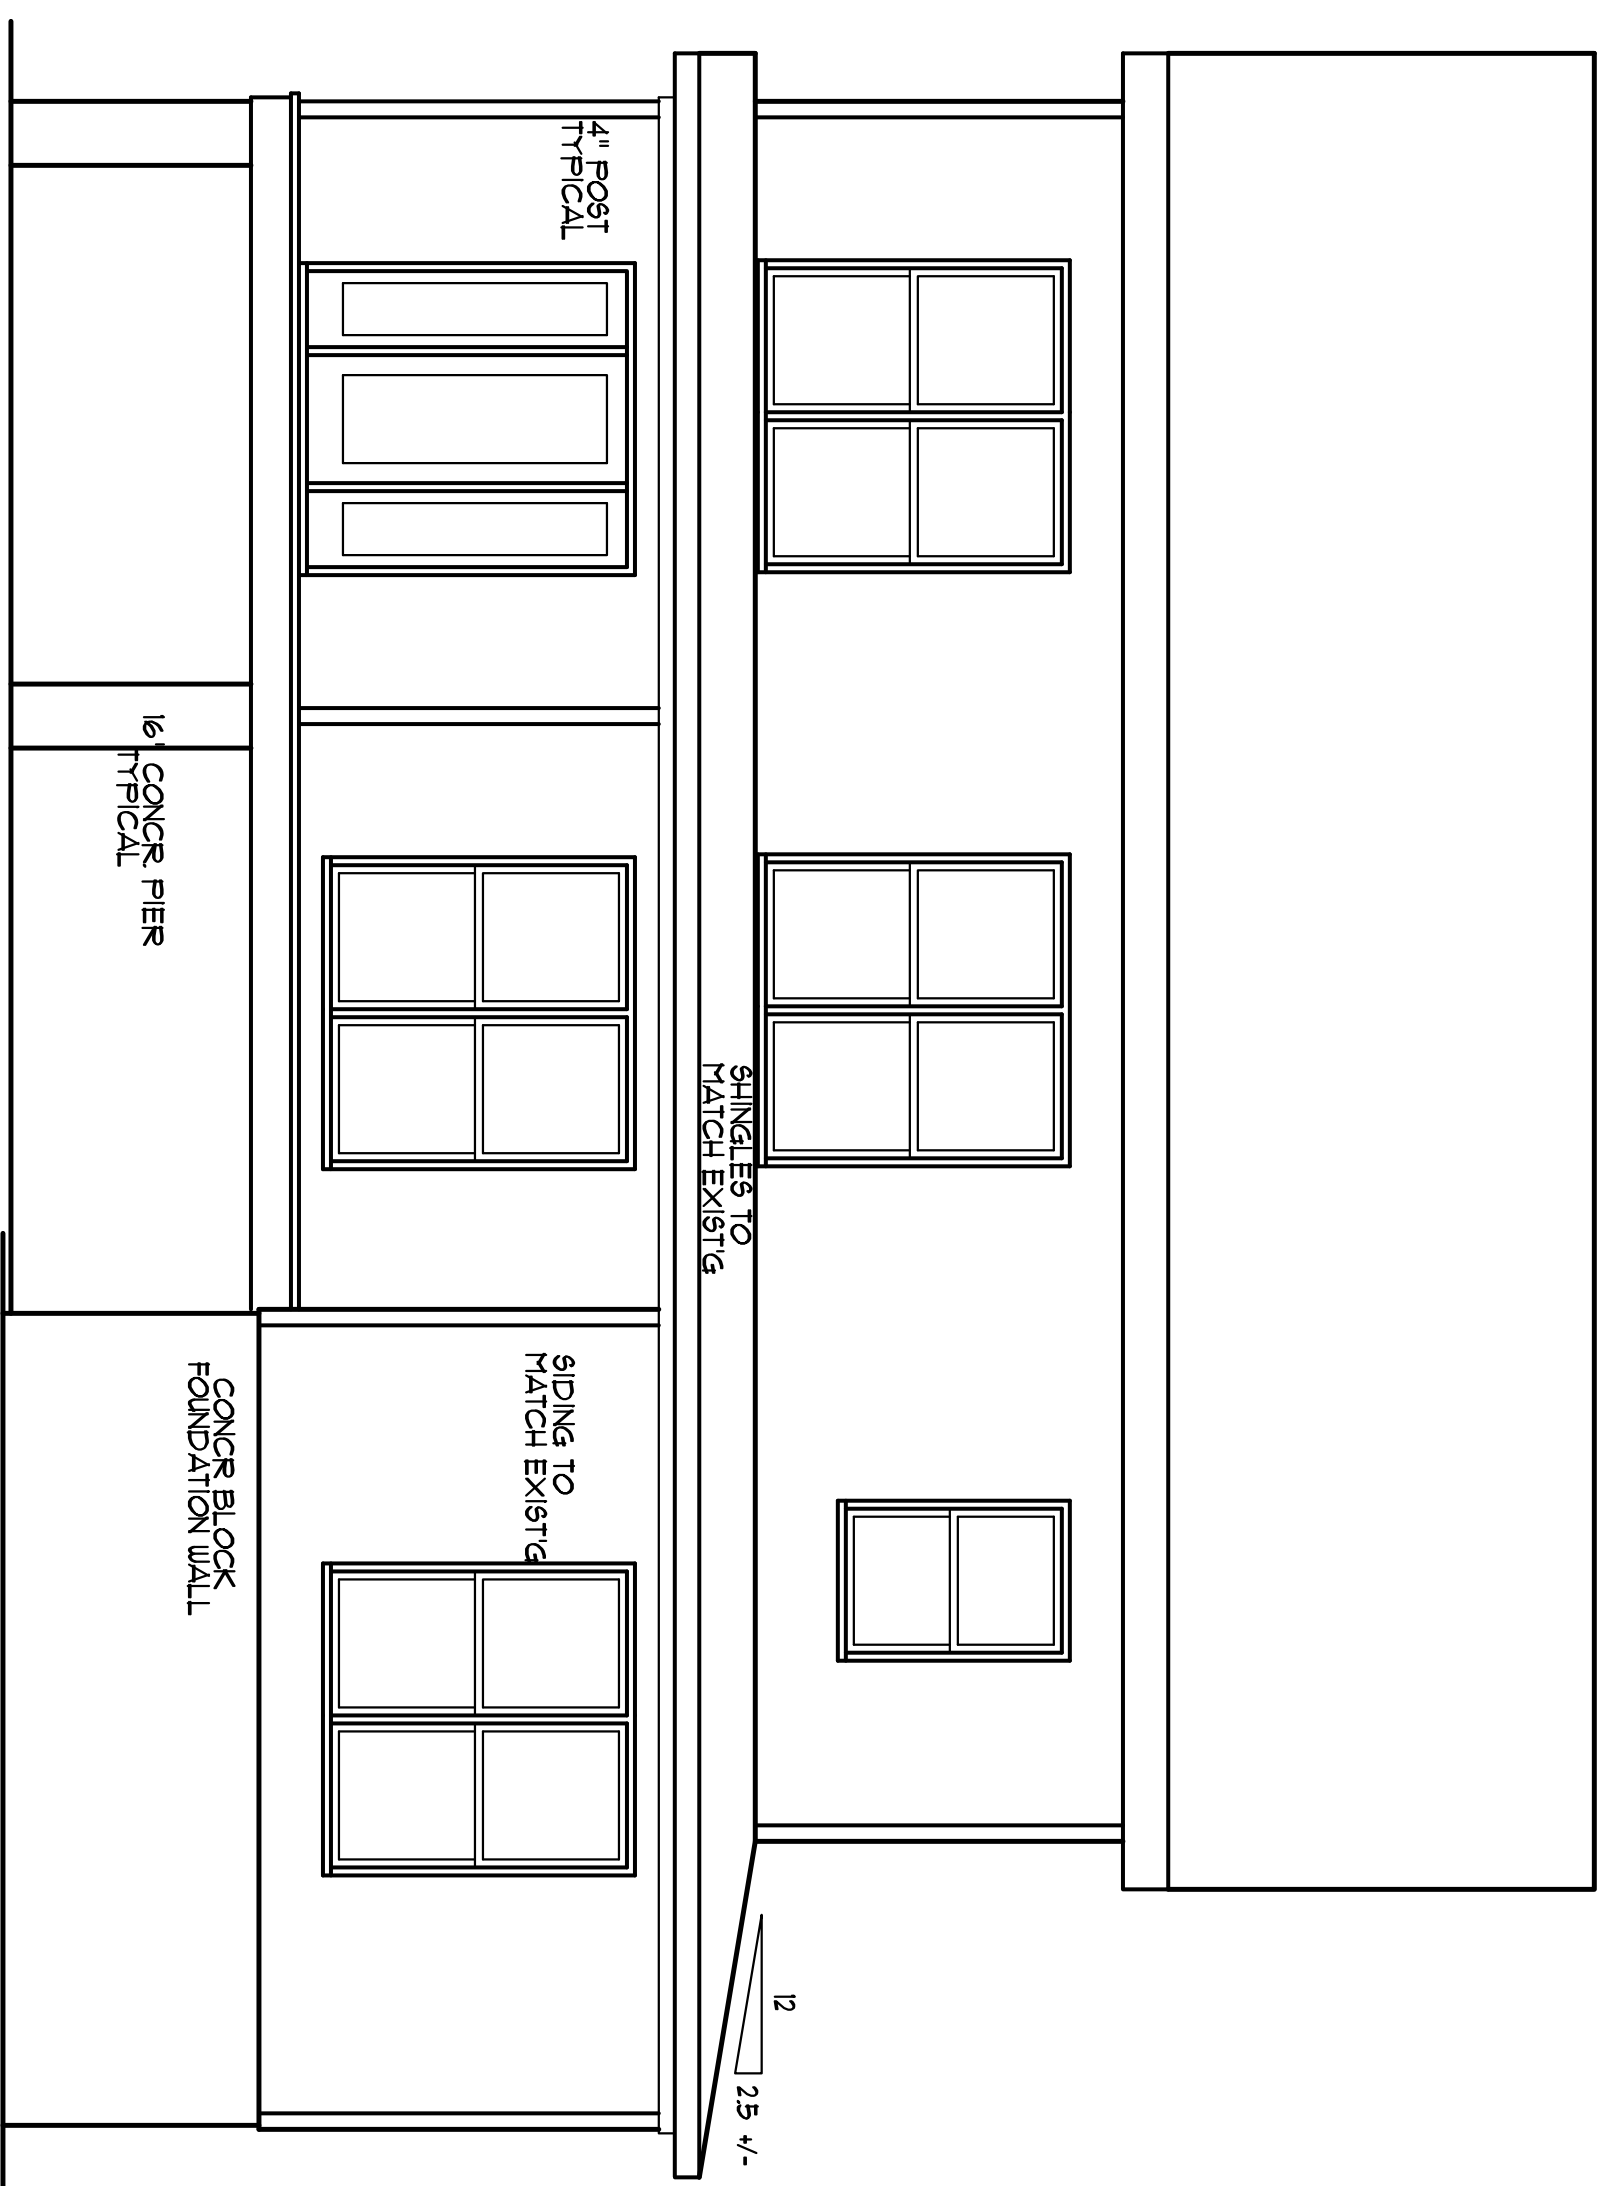

ATTIC SPACE VENTILATION
 MAIN ROOF
 ATTIC AREA = 511 SQ. FT.
 REQUIRED AREA = A/300 = 1.92 SQ. FT.
 NOTE:
 ALL EAVES TO HAVE 2\"/>

ELEVATIONS

SCALE: 1/4" = 1'-0"

ROOF PLAN

SCALE: 1/4" = 1'-0"

James/Mildred Criseman
 1626 Chalybeate Springs Rd
 Angier, NC

YUNCANNON DESIGNS
 CUSTOM HOME PLANS
 FUQUAY-VARINA, NC - (919) 421-1314

DRAWN BY : UNV
 CKD BY : UNV
 DATE : 10/11/20
 REVISIONS :

SHEET
A-2