



101 Front Elevation

Scale 1/4" = 1'-0"

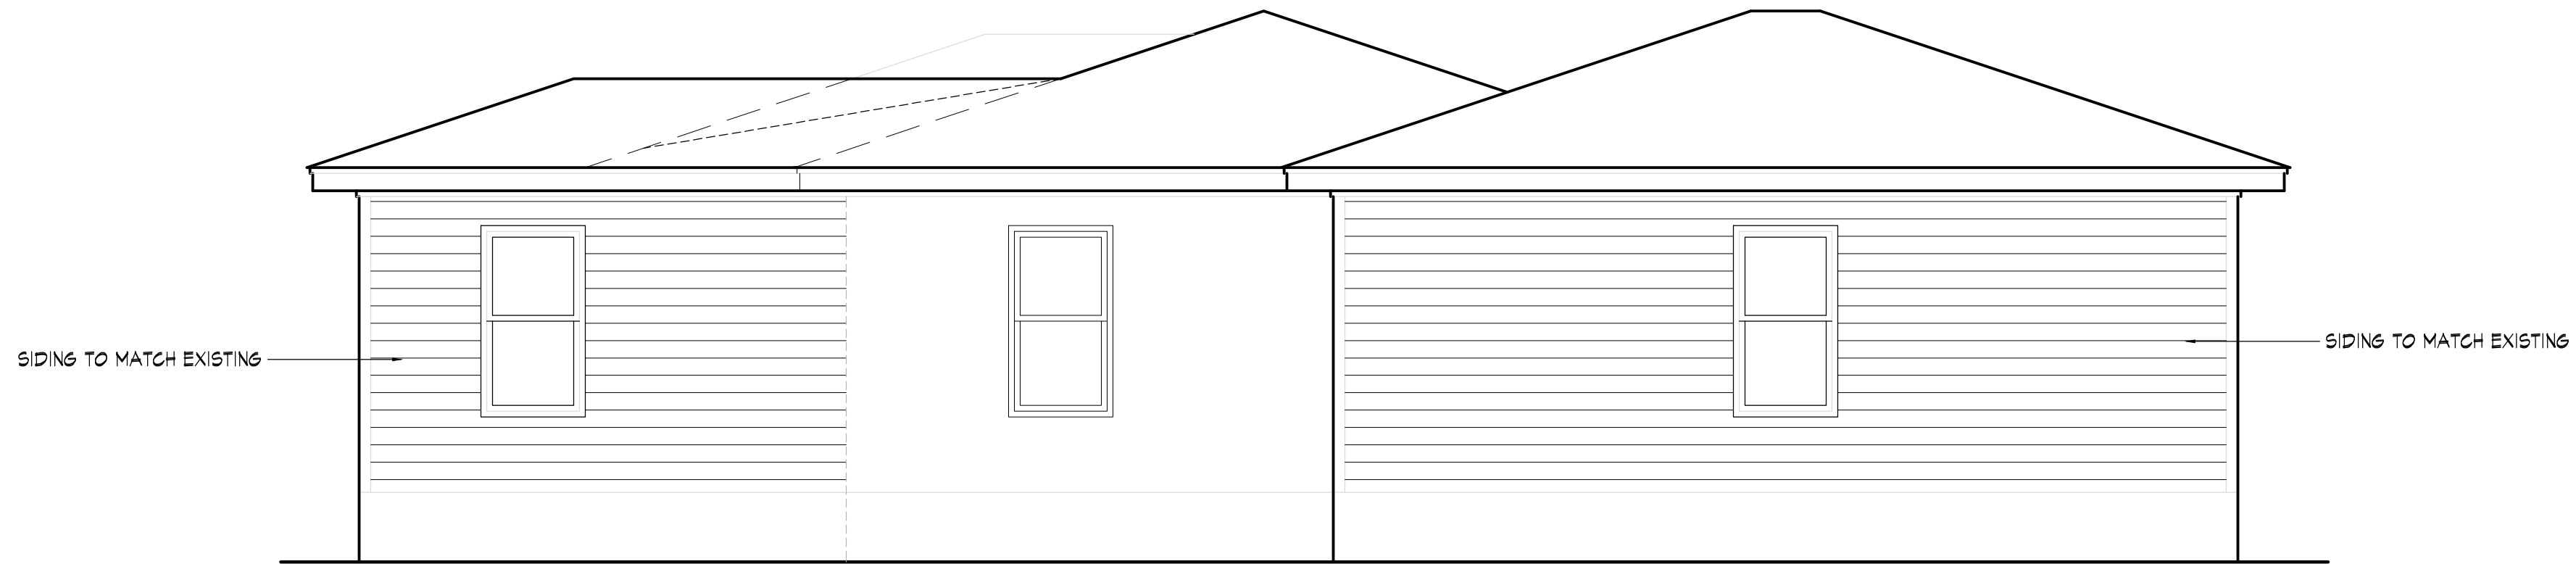

102 Right Elevation

Scale 1/4" = 1'-0"

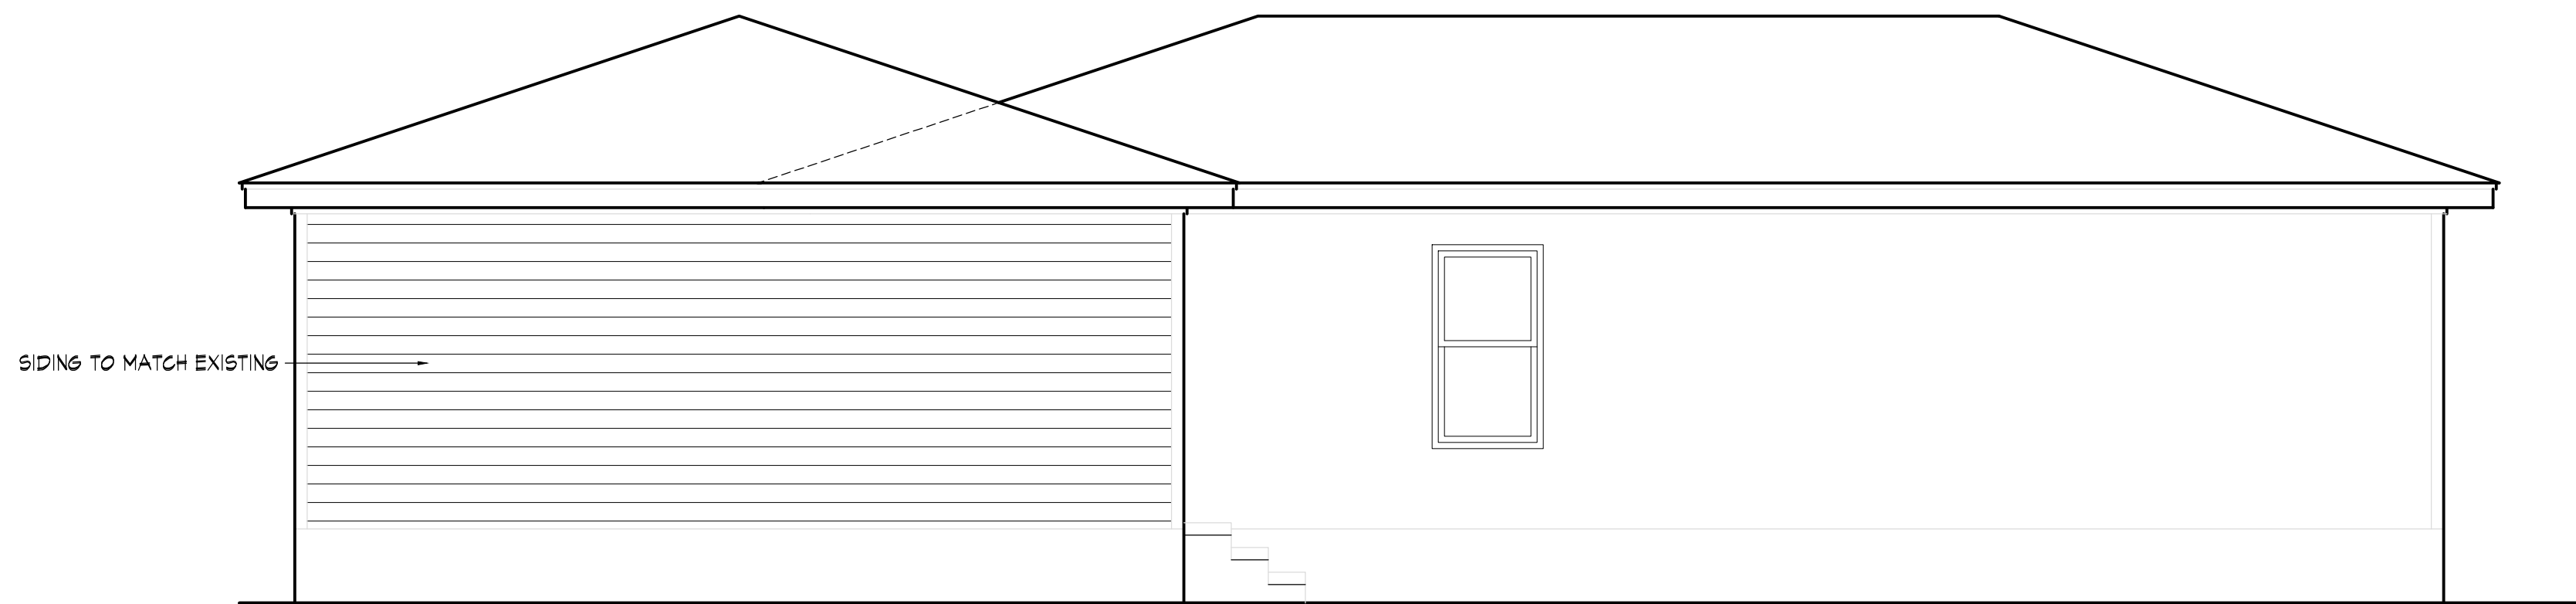

103 Rear Elevation

Scale 1/4" = 1'-0"

Revisions

Scale:
 1/4" = 1'-0"
 Date:
 January 2020

Sheet No.

1