


201 Roof Plan
Scale 1/8" = 1'-0"

Area Tabulations

Master Bedroom Addition	524 SQ. FT.
Dining Room Addition	168 SQ. FT.
Total Addition Area	692 SQ. FT.

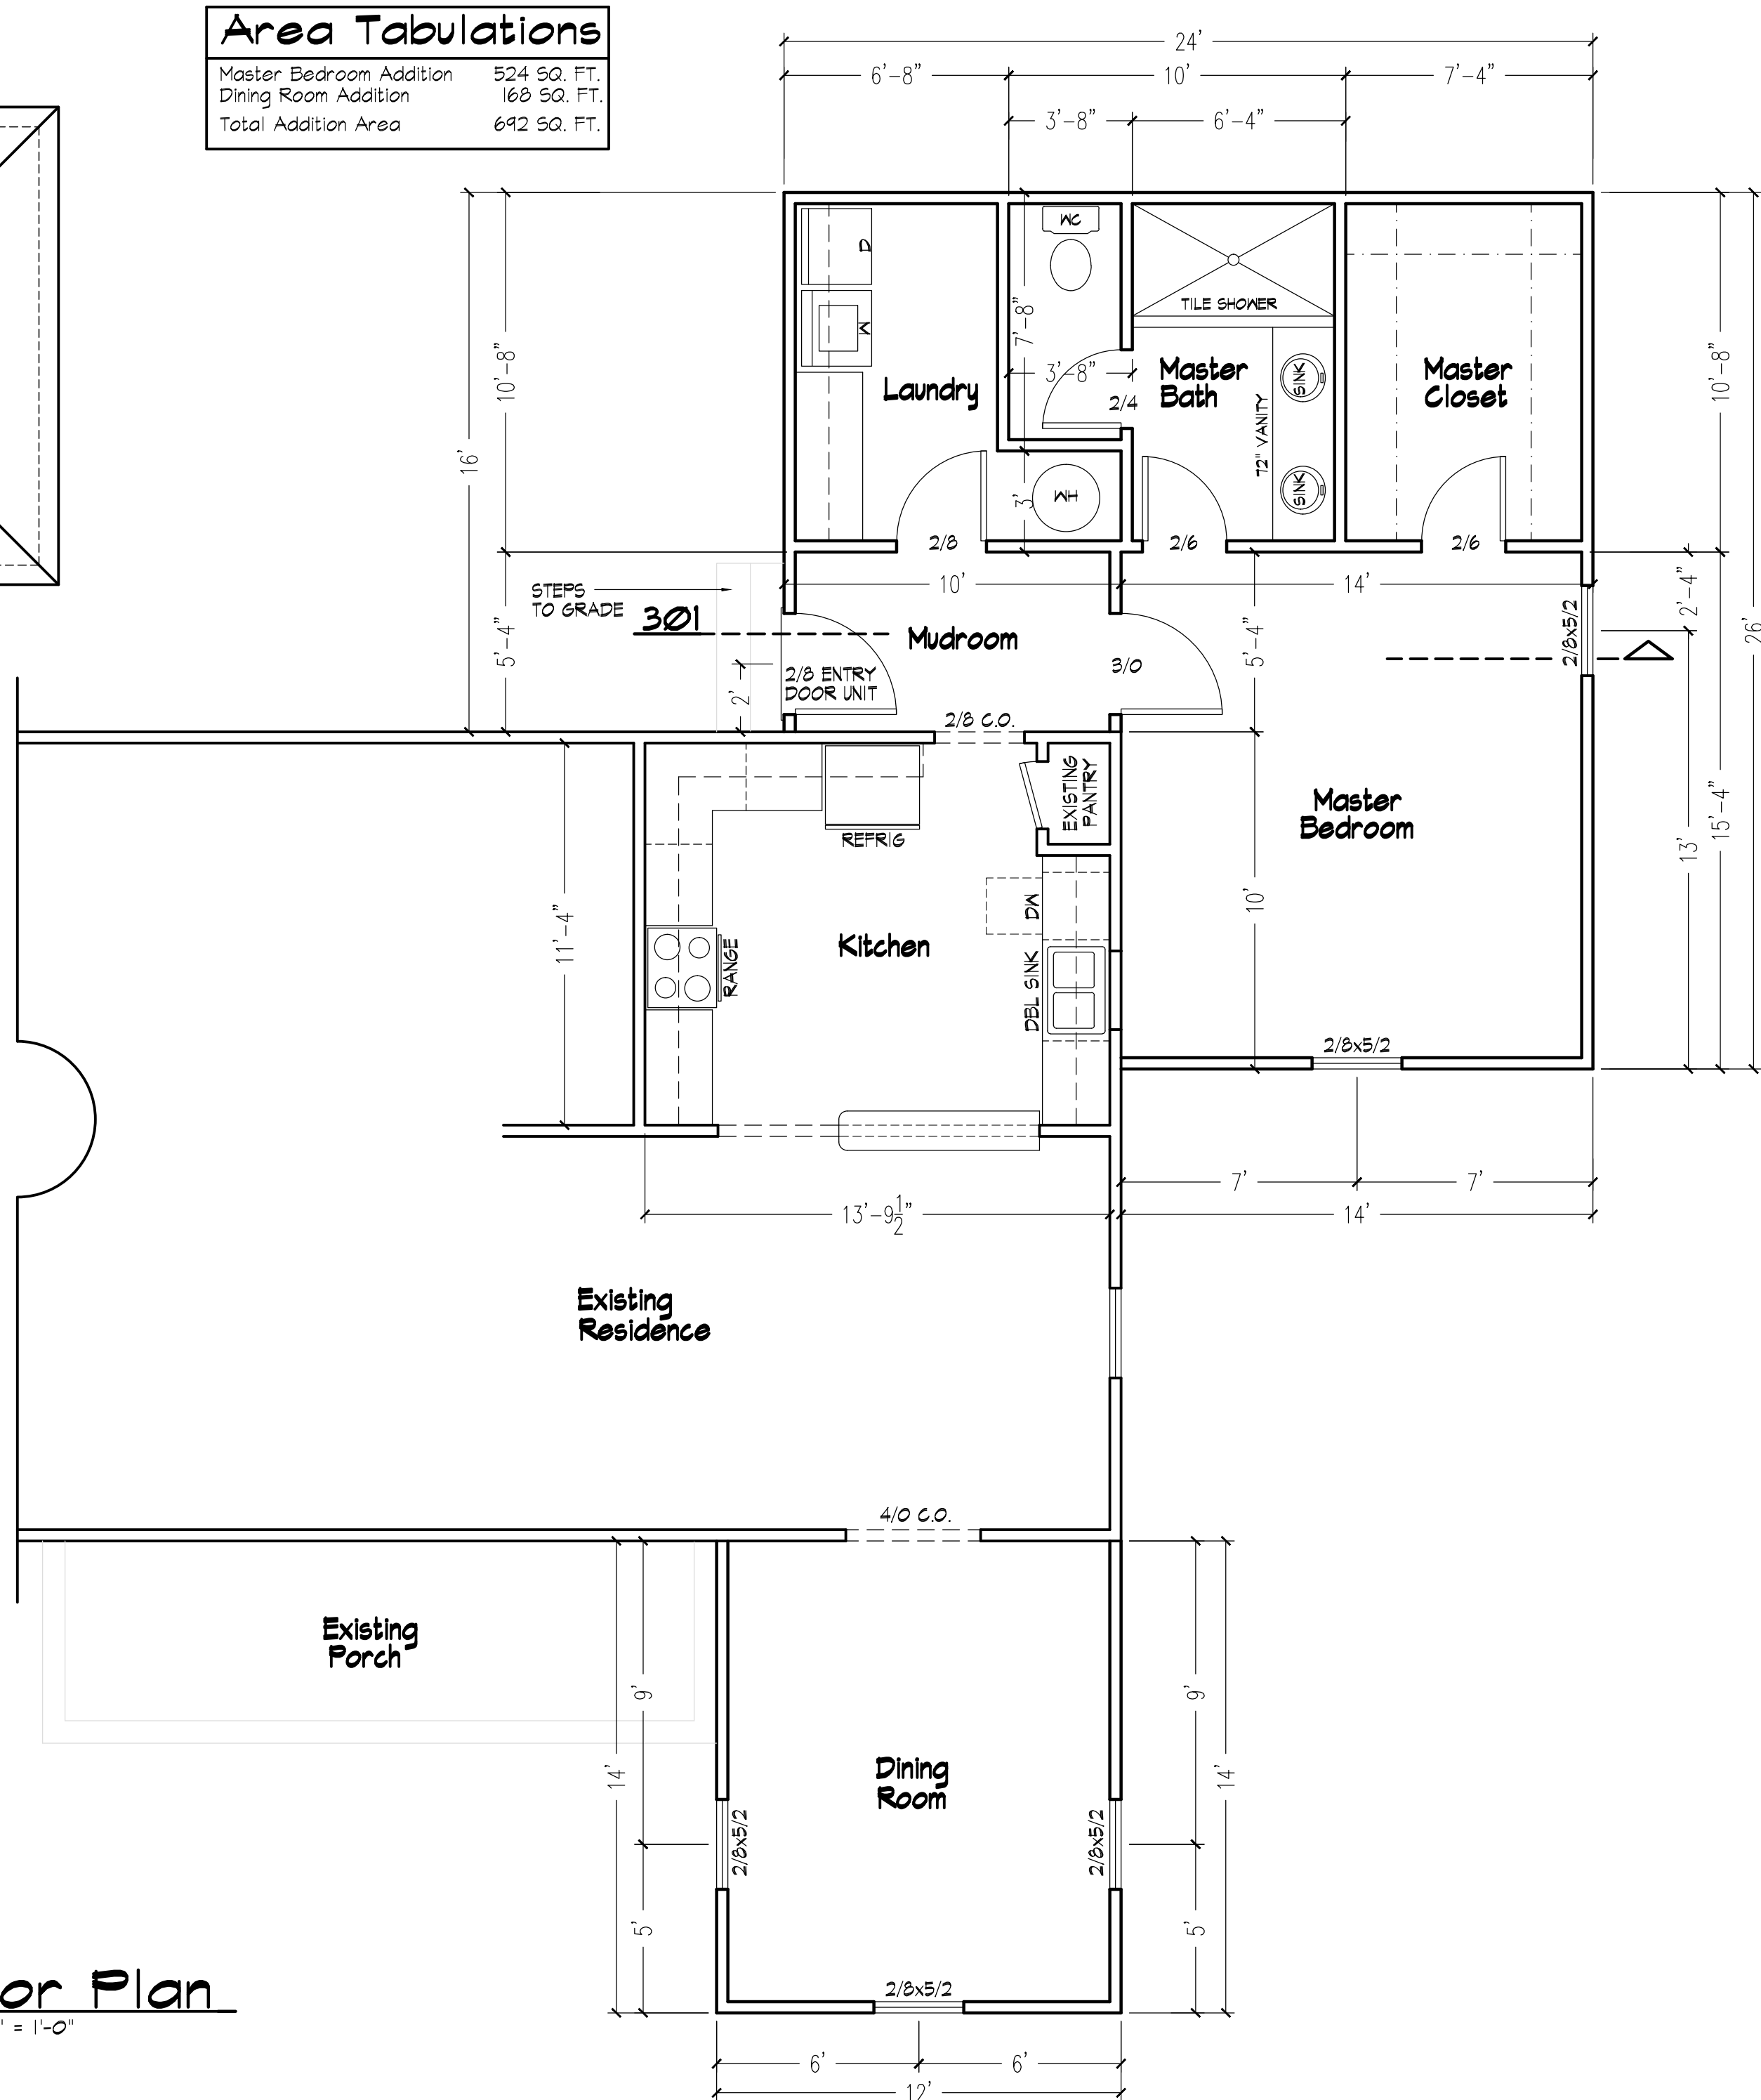

202 Floor Plan
Scale 1/4" = 1'-0"

An Addition to the
Ellis Residence

823 Byrd's Pond Road, Erwin NC 28339

Sheet Title

Floor Plan/Roof Plan

John E. Carroll
Residential Design

844 montclair road, fayetteville, nc 28314
johnecarroll.design@gmail.com
910.850.9408

Revisions

Scale:
AS SHOWN
Date:
January 2020

Sheet No.

2