



301 Building Section
Scale 1/4" = 1'-0"

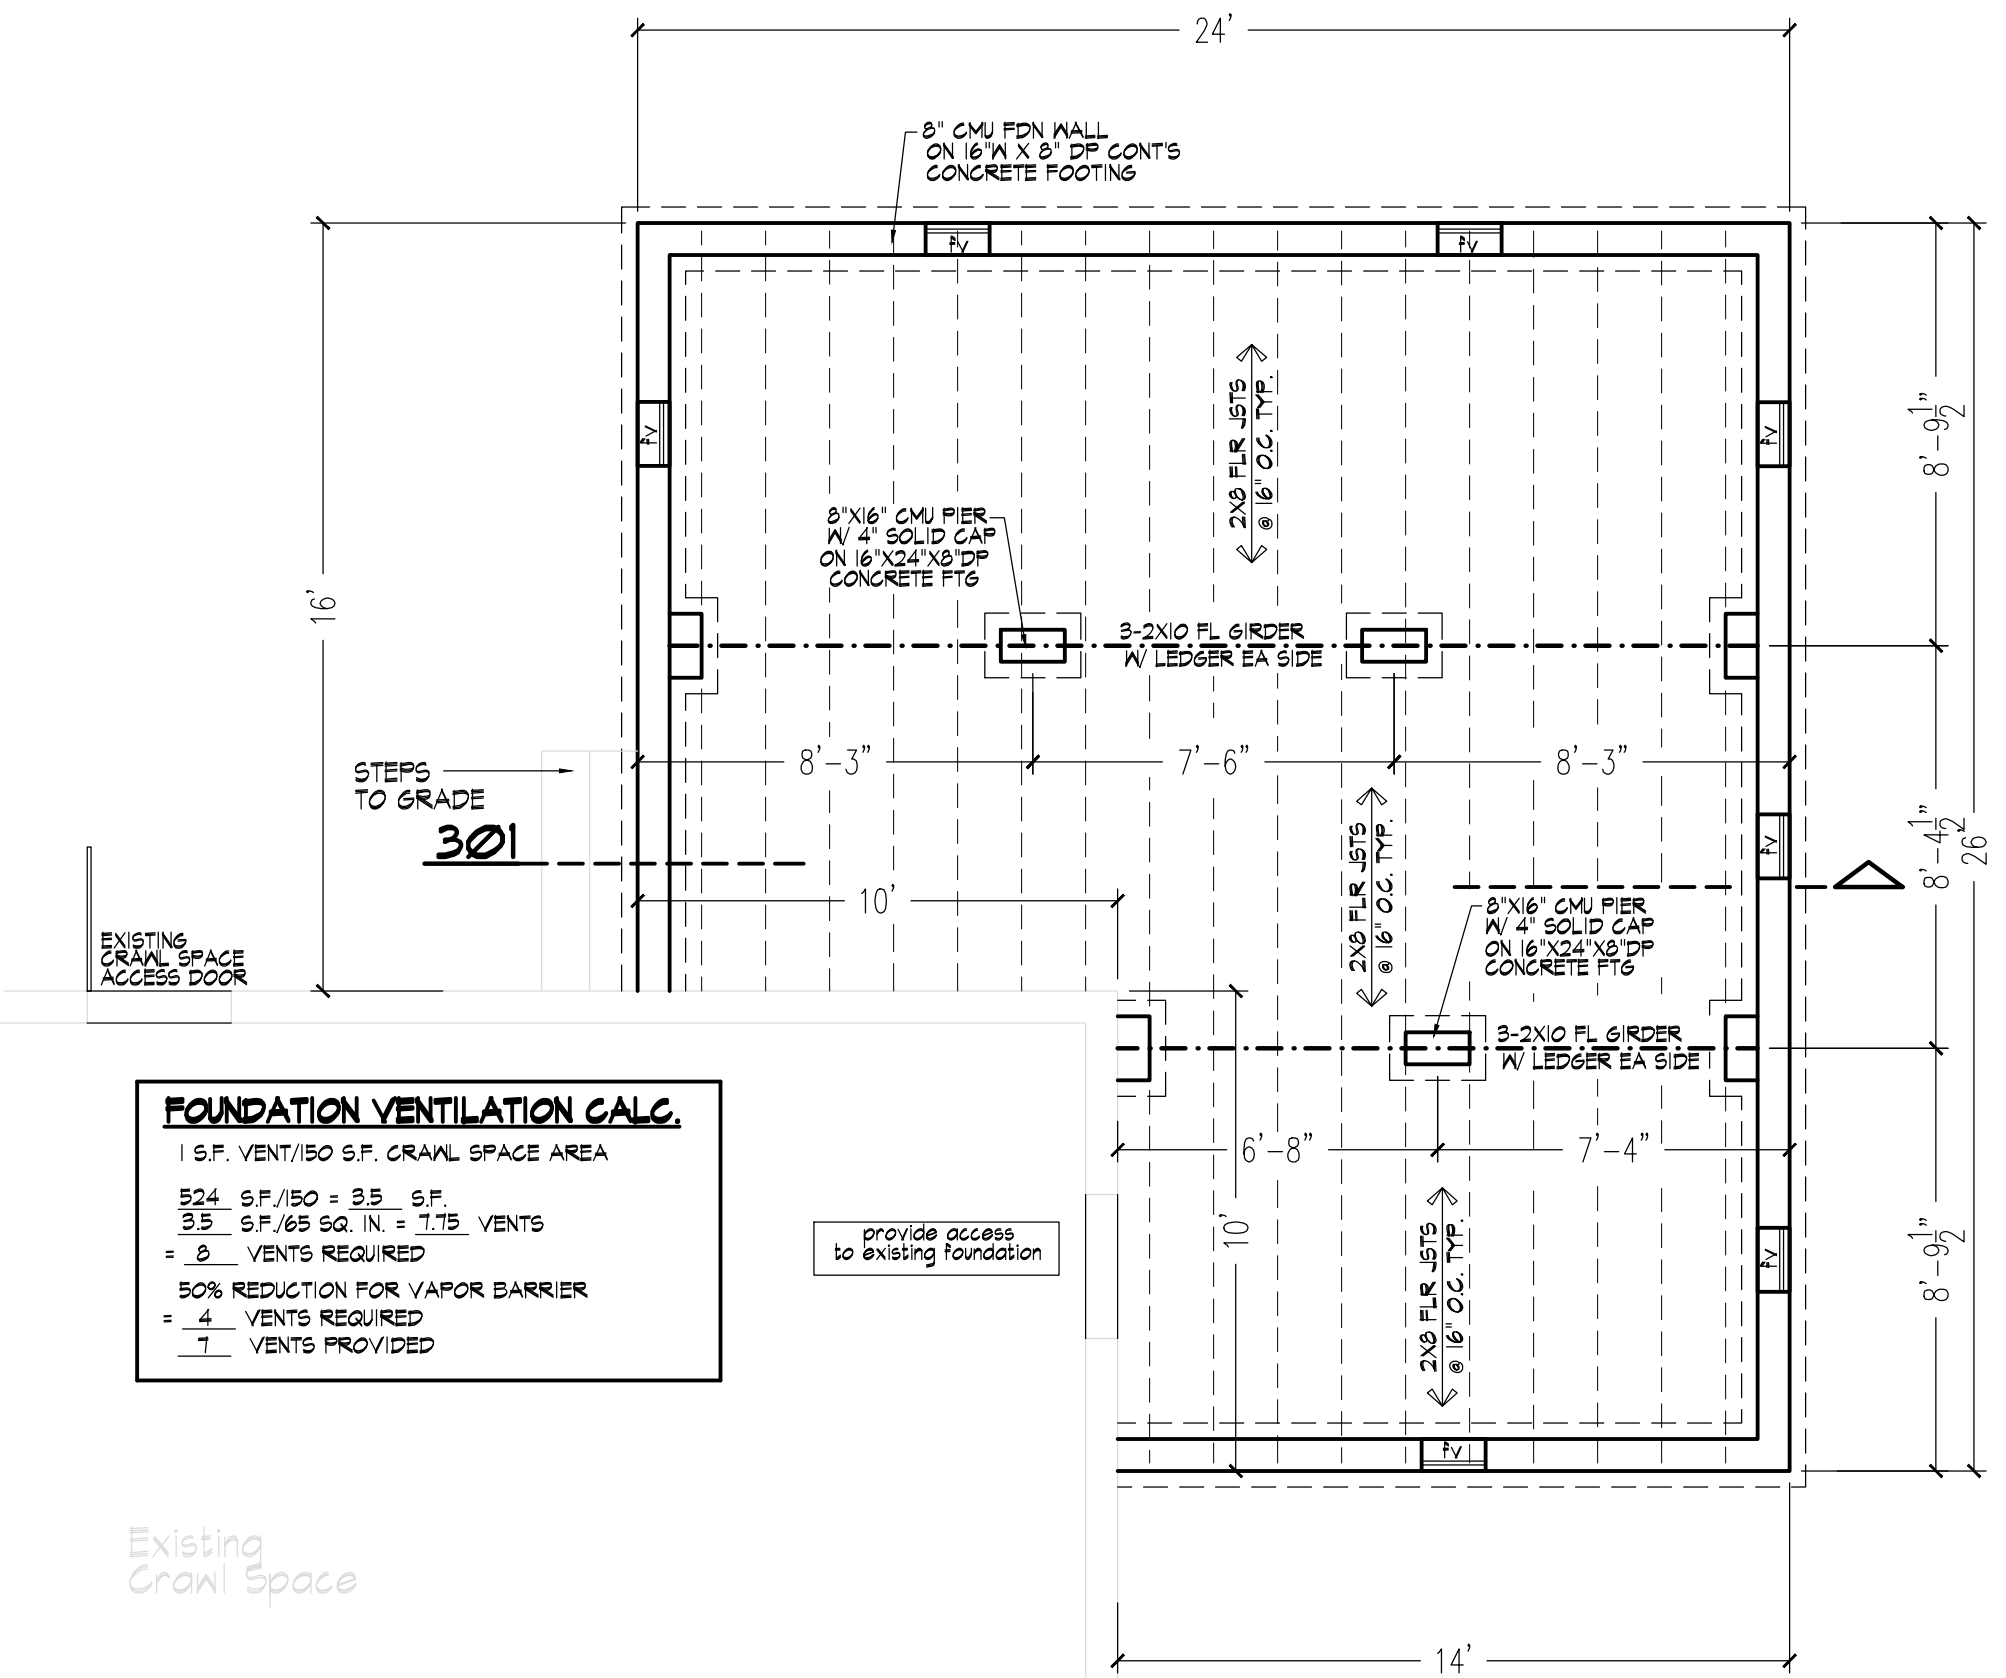

FOUNDATION VENTILATION CALC.
1 S.F. VENT/150 S.F. CRAWL SPACE AREA
524 S.F./150 = 3.5 S.F.
3.5 S.F./65 SQ. IN. = 7.15 VENTS
= 8 VENTS REQUIRED
50% REDUCTION FOR VAPOR BARRIER
= 4 VENTS REQUIRED
7 VENTS PROVIDED

FOUNDATION VENTILATION CALC.
1 S.F. VENT/150 S.F. CRAWL SPACE AREA
168 S.F./150 = 1.12 S.F.
3.5 S.F./65 SQ. IN. = 2.48 VENTS
= 3 VENTS REQUIRED
50% REDUCTION FOR VAPOR BARRIER
= 2 VENTS REQUIRED
4 VENTS PROVIDED

302 Foundation Plan
Scale 1/4" = 1'-0"

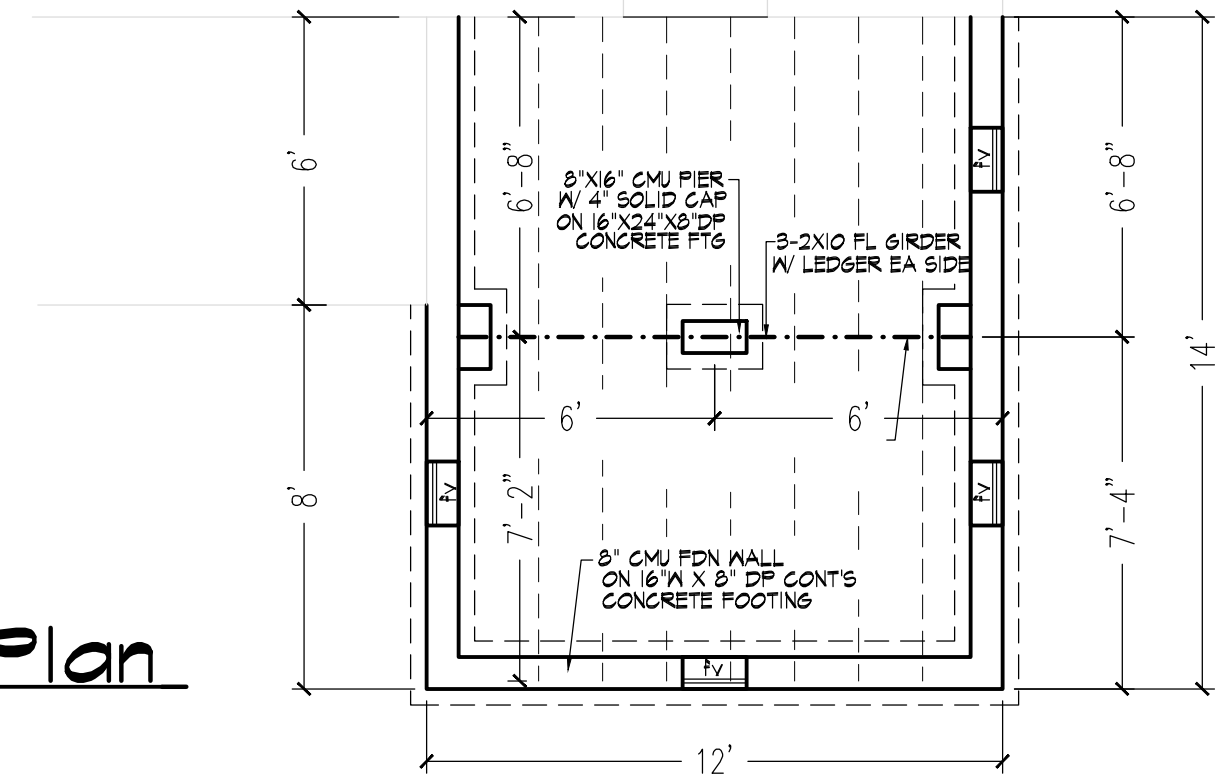

Revisions

Scale:
AS SHOWN
Date:
January 2020
Sheet No.