


FOUNDATION PLAN

SCALE: 1/4" = 1'-0"

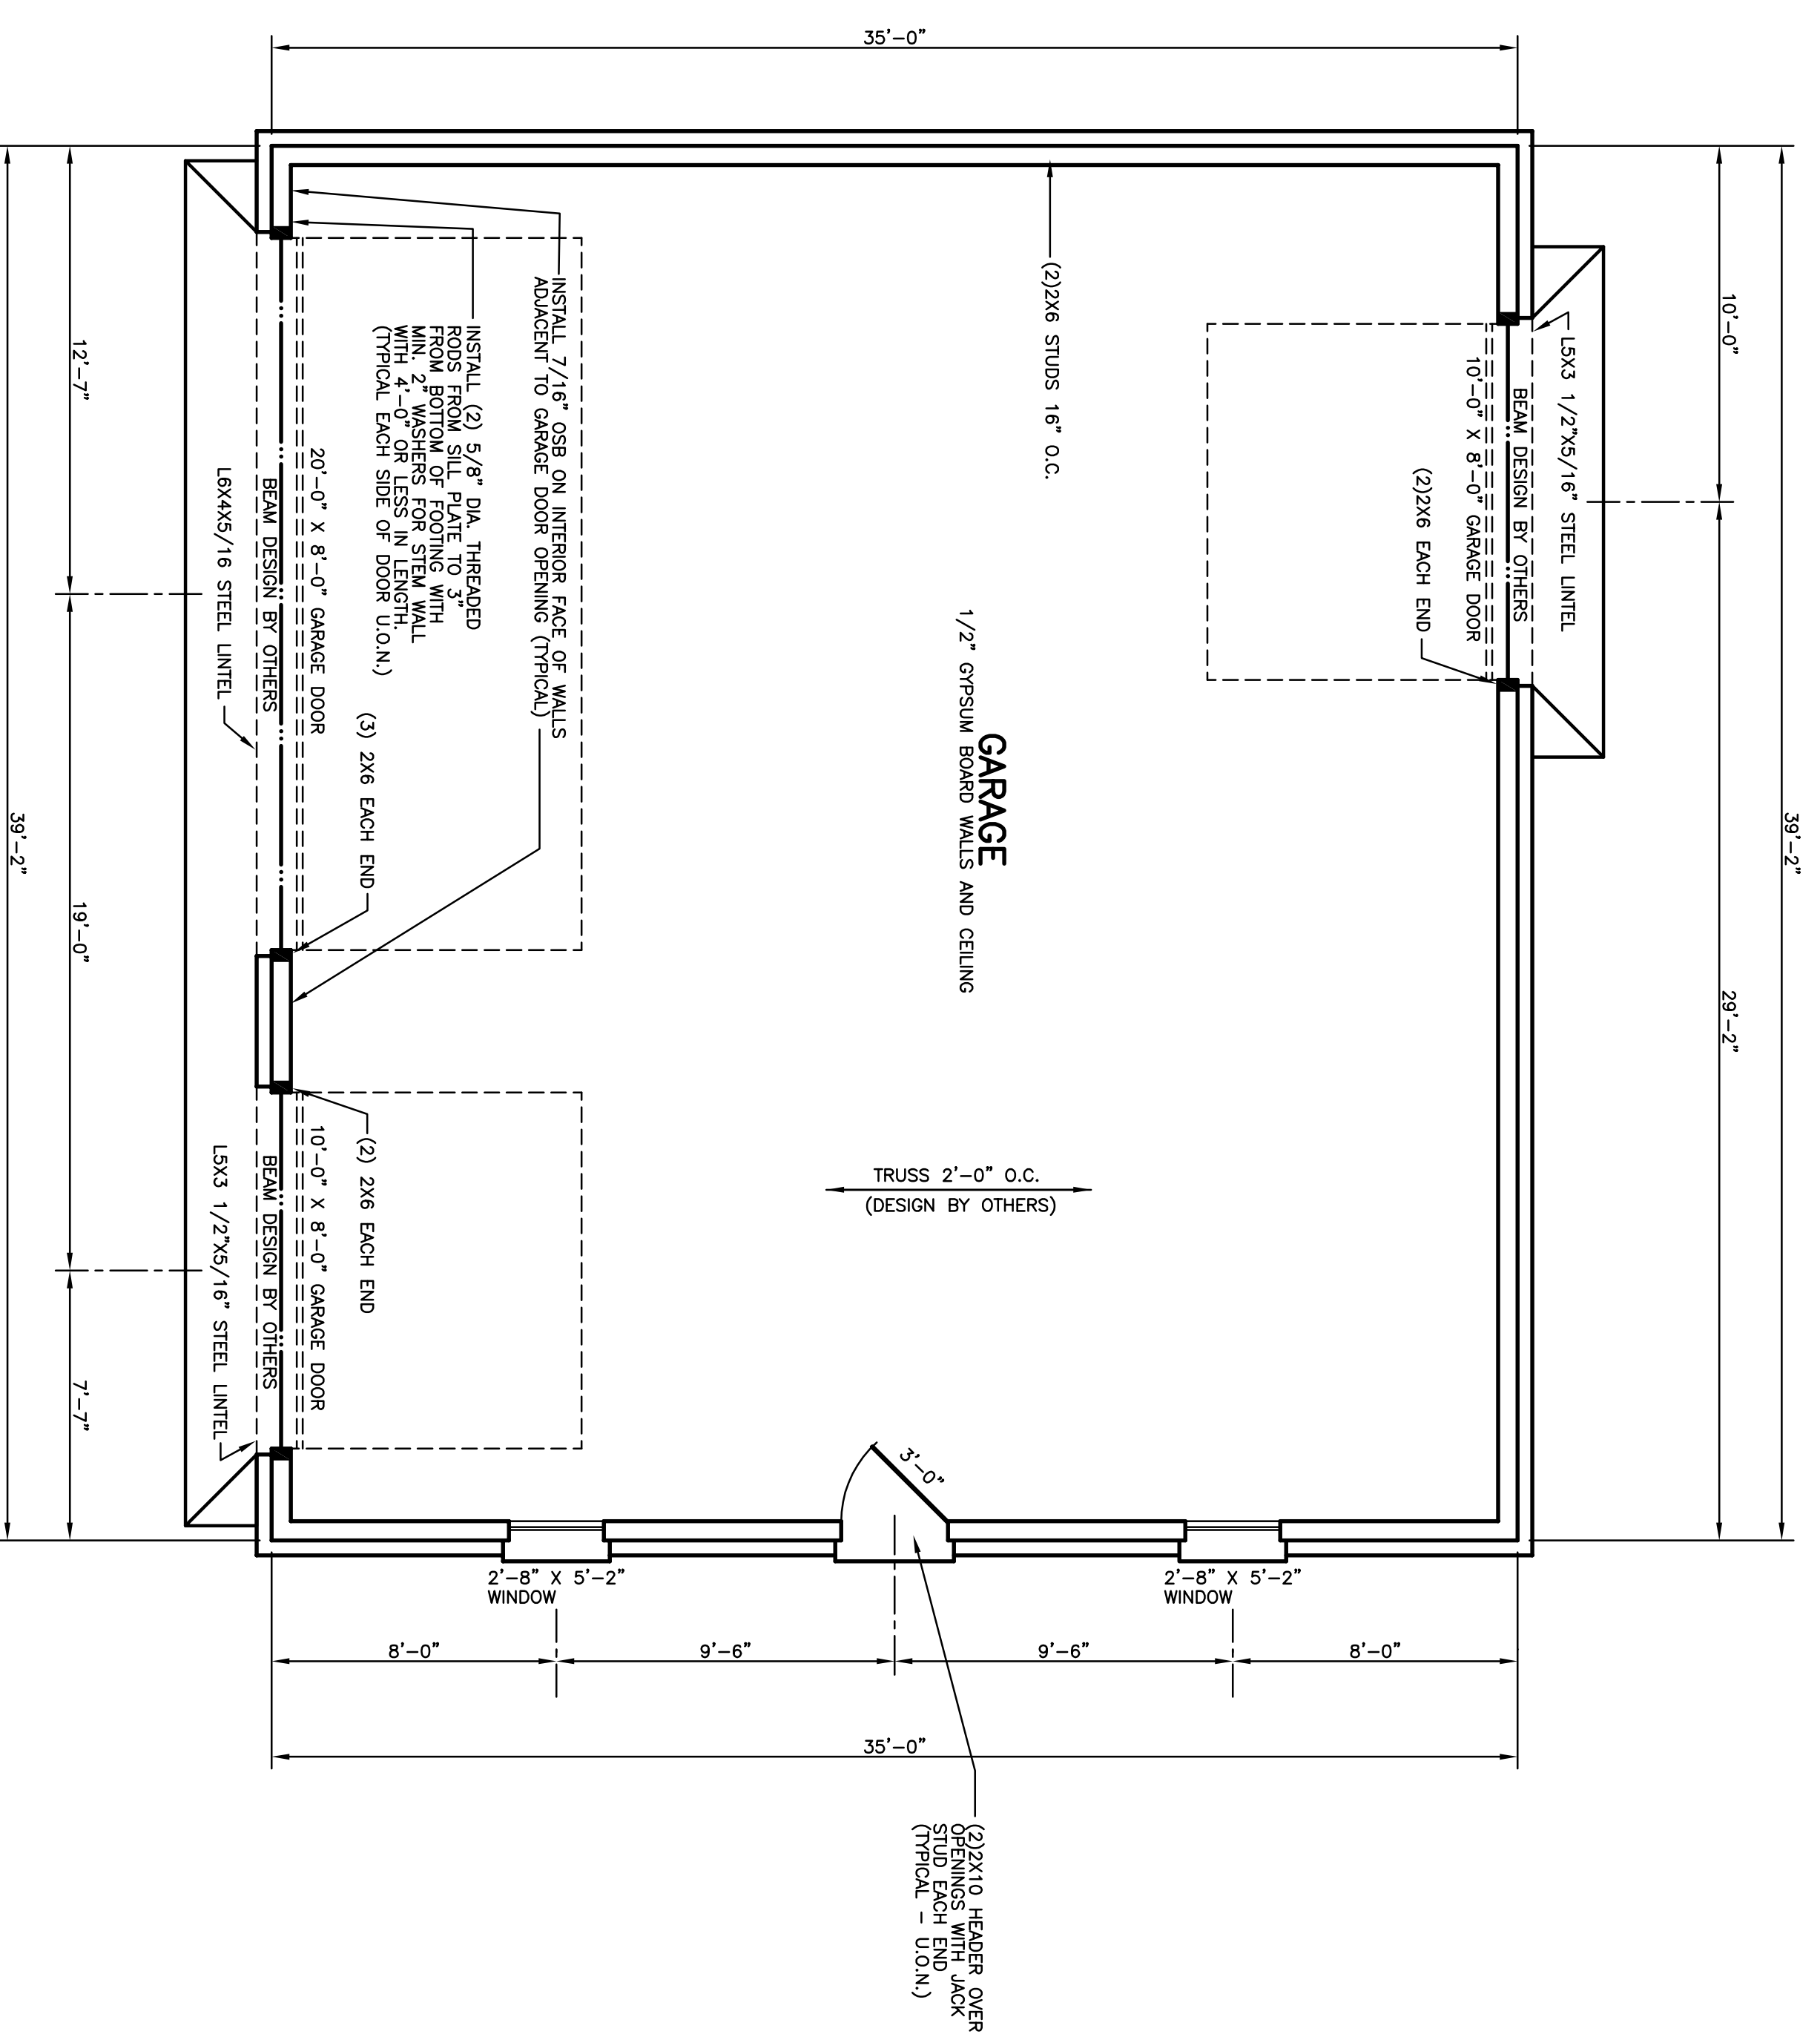


FLOOR PLAN


SCALE: 1/4" = 1'-0"

TOTAL AREA: 1433 SQ. FT.
CEILING HEIGHT: 12'-0"

WALL BRACING METHODS:
CONTINUOUS SHEATHED WSP PER 2018 NCRG R602.10.3.1
PORTAL FRAME AT GARAGE DOOR OPENINGS PER 2018 NCRG R602.10.1
(NOTE: 3 1/2" X 11 1/4" NET HEADERS)

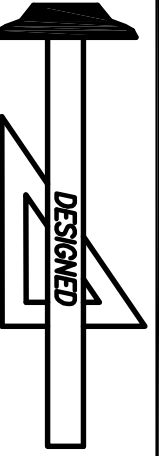

Standard Homes Plan Service, Inc.
7200 SUNSET LAKE ROAD FUQUAY-VARINA, NC 27526
(919)552-5677

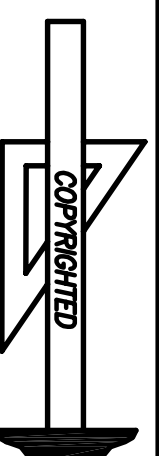


DESIGNED FOR
SHANE AND CARROLL HOLLAND

PLAN
CUSTOM


NO.
2563

MTL
B.V.


SHEET
2 OF 4

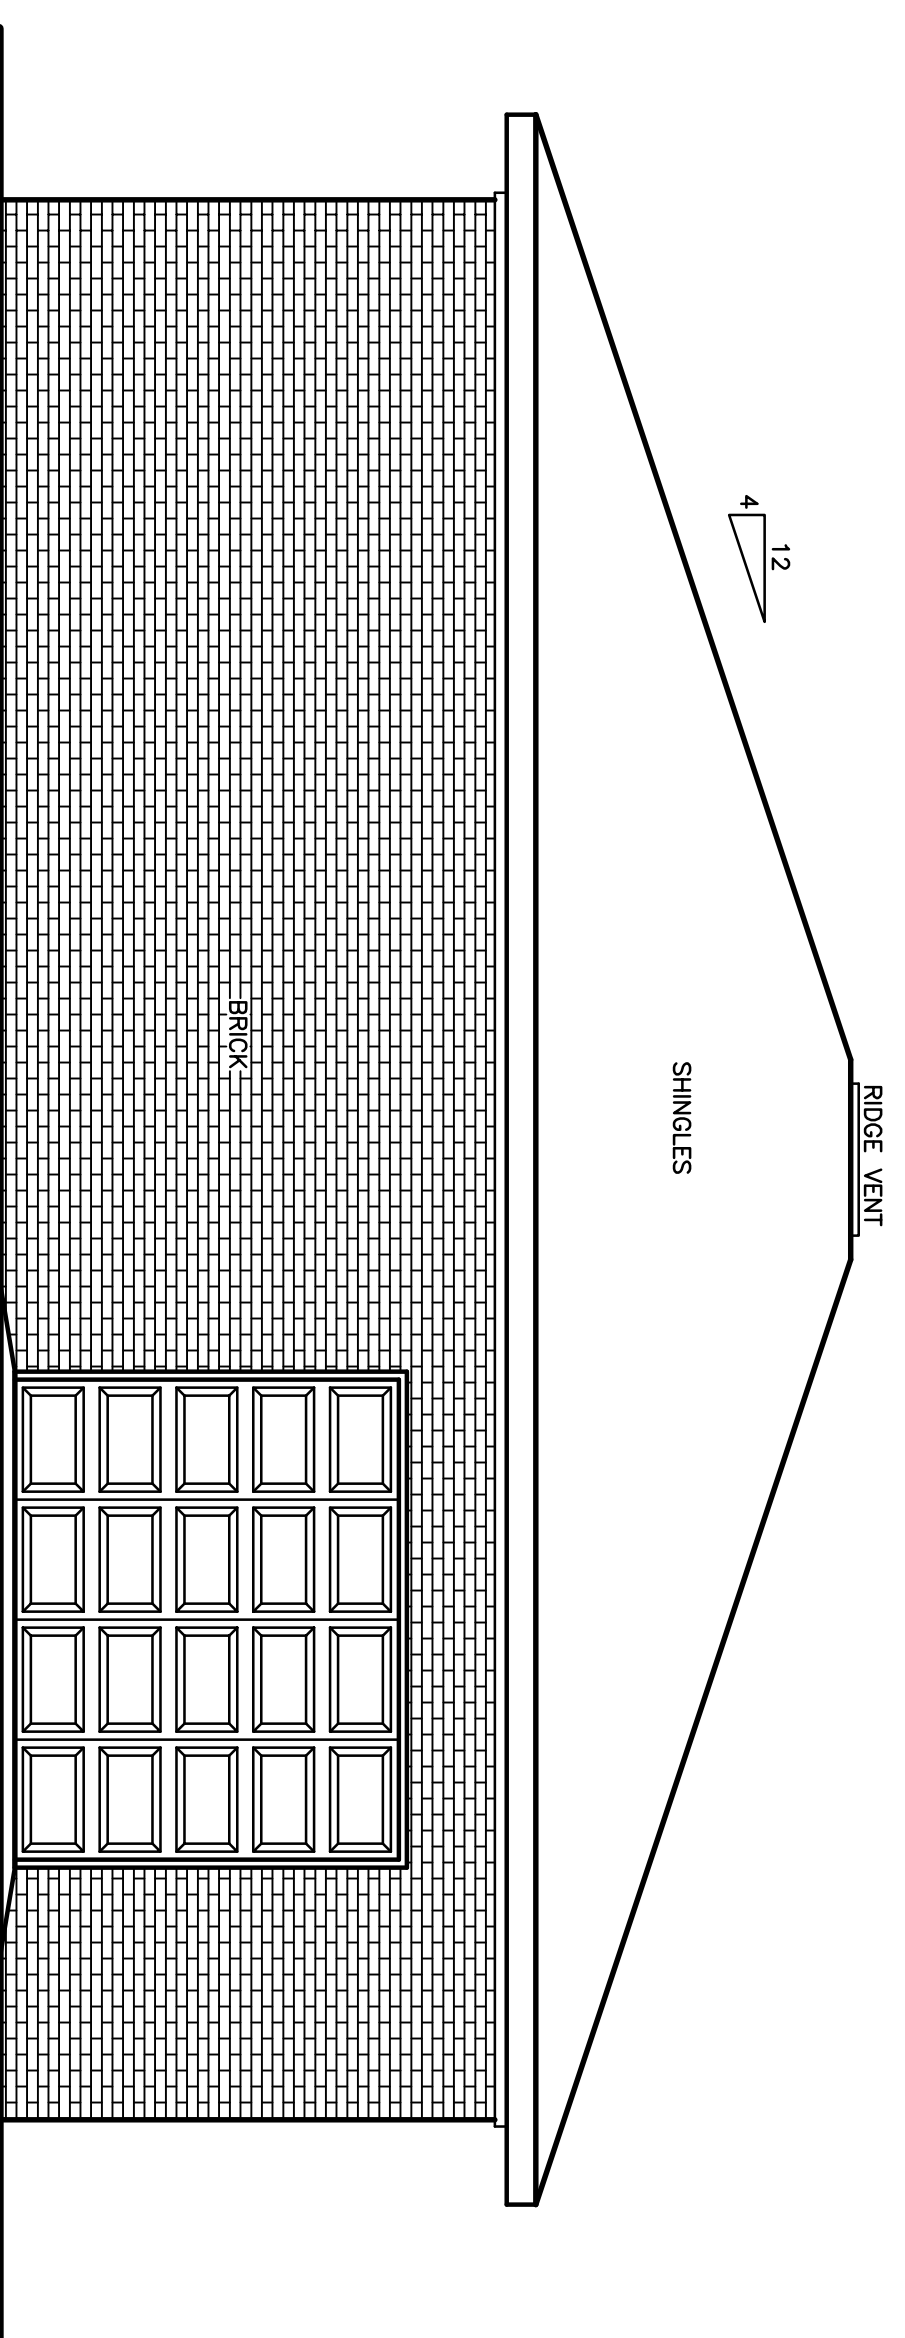


REAR ELEVATION
SCALE: 1/4" = 1'-0"

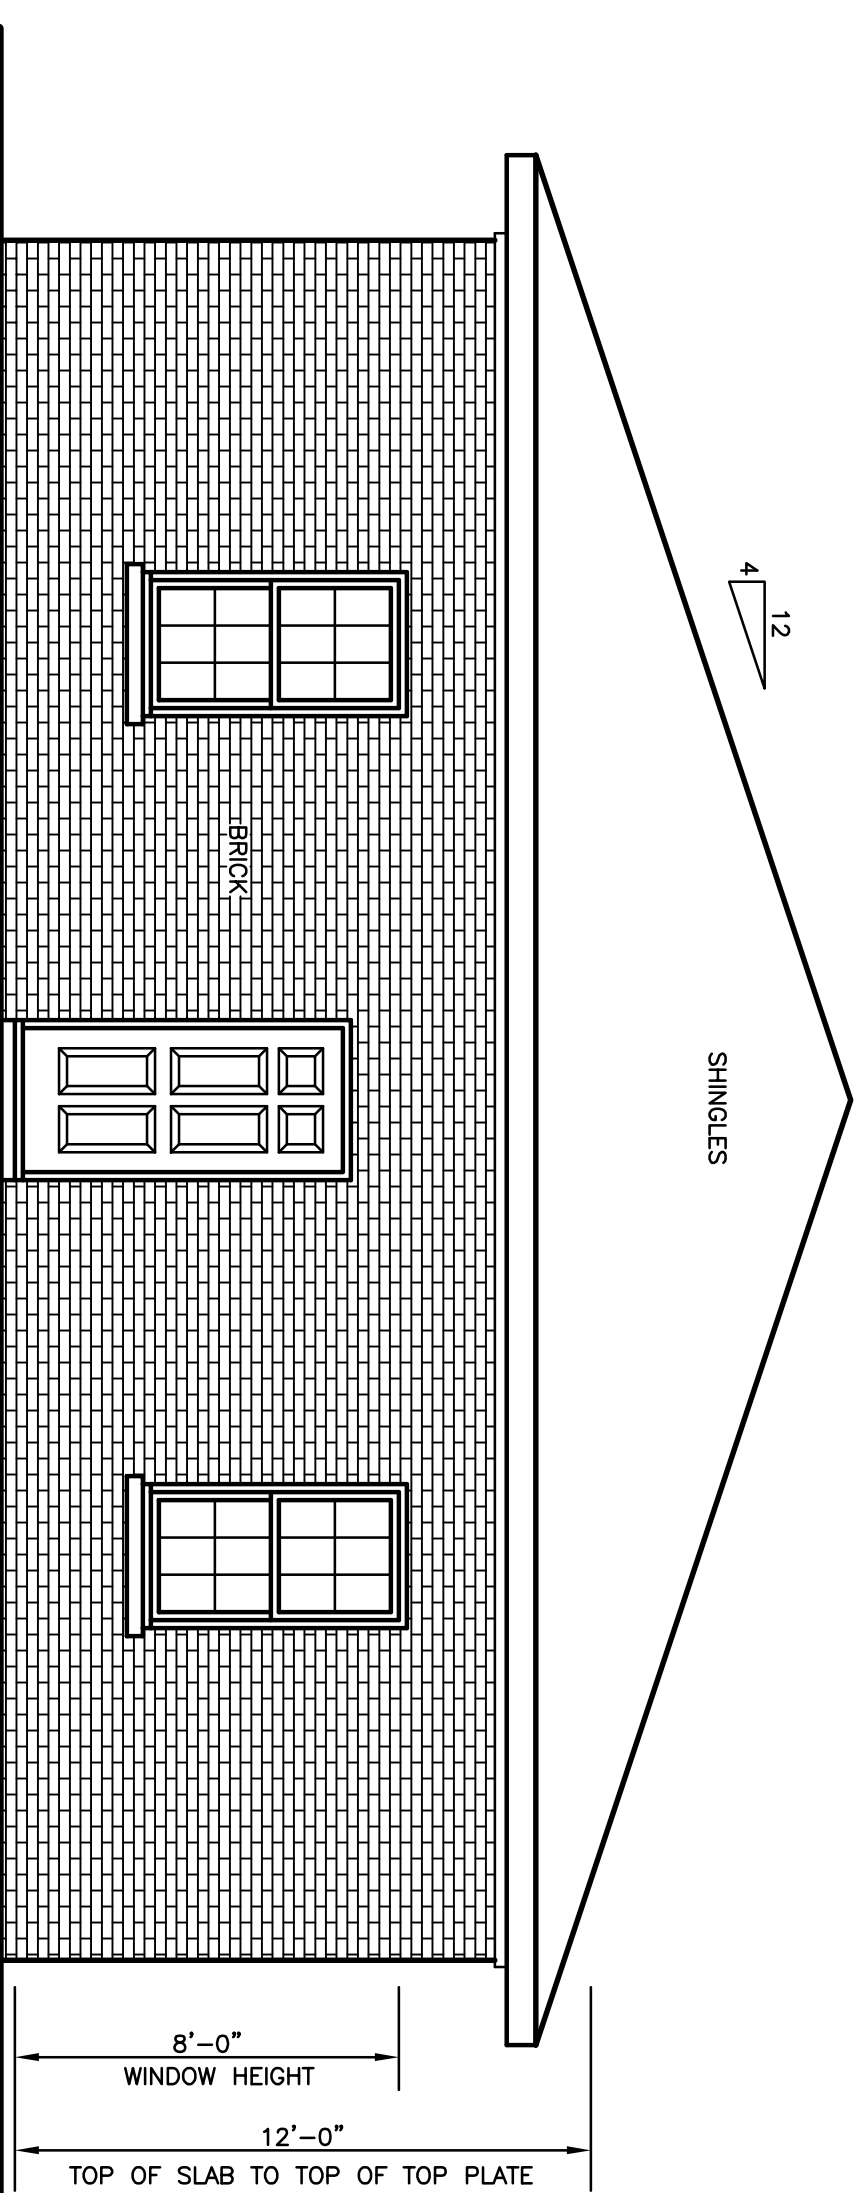


RIGHT SIDE ELEVATION
SCALE: 1/4" = 1'-0"

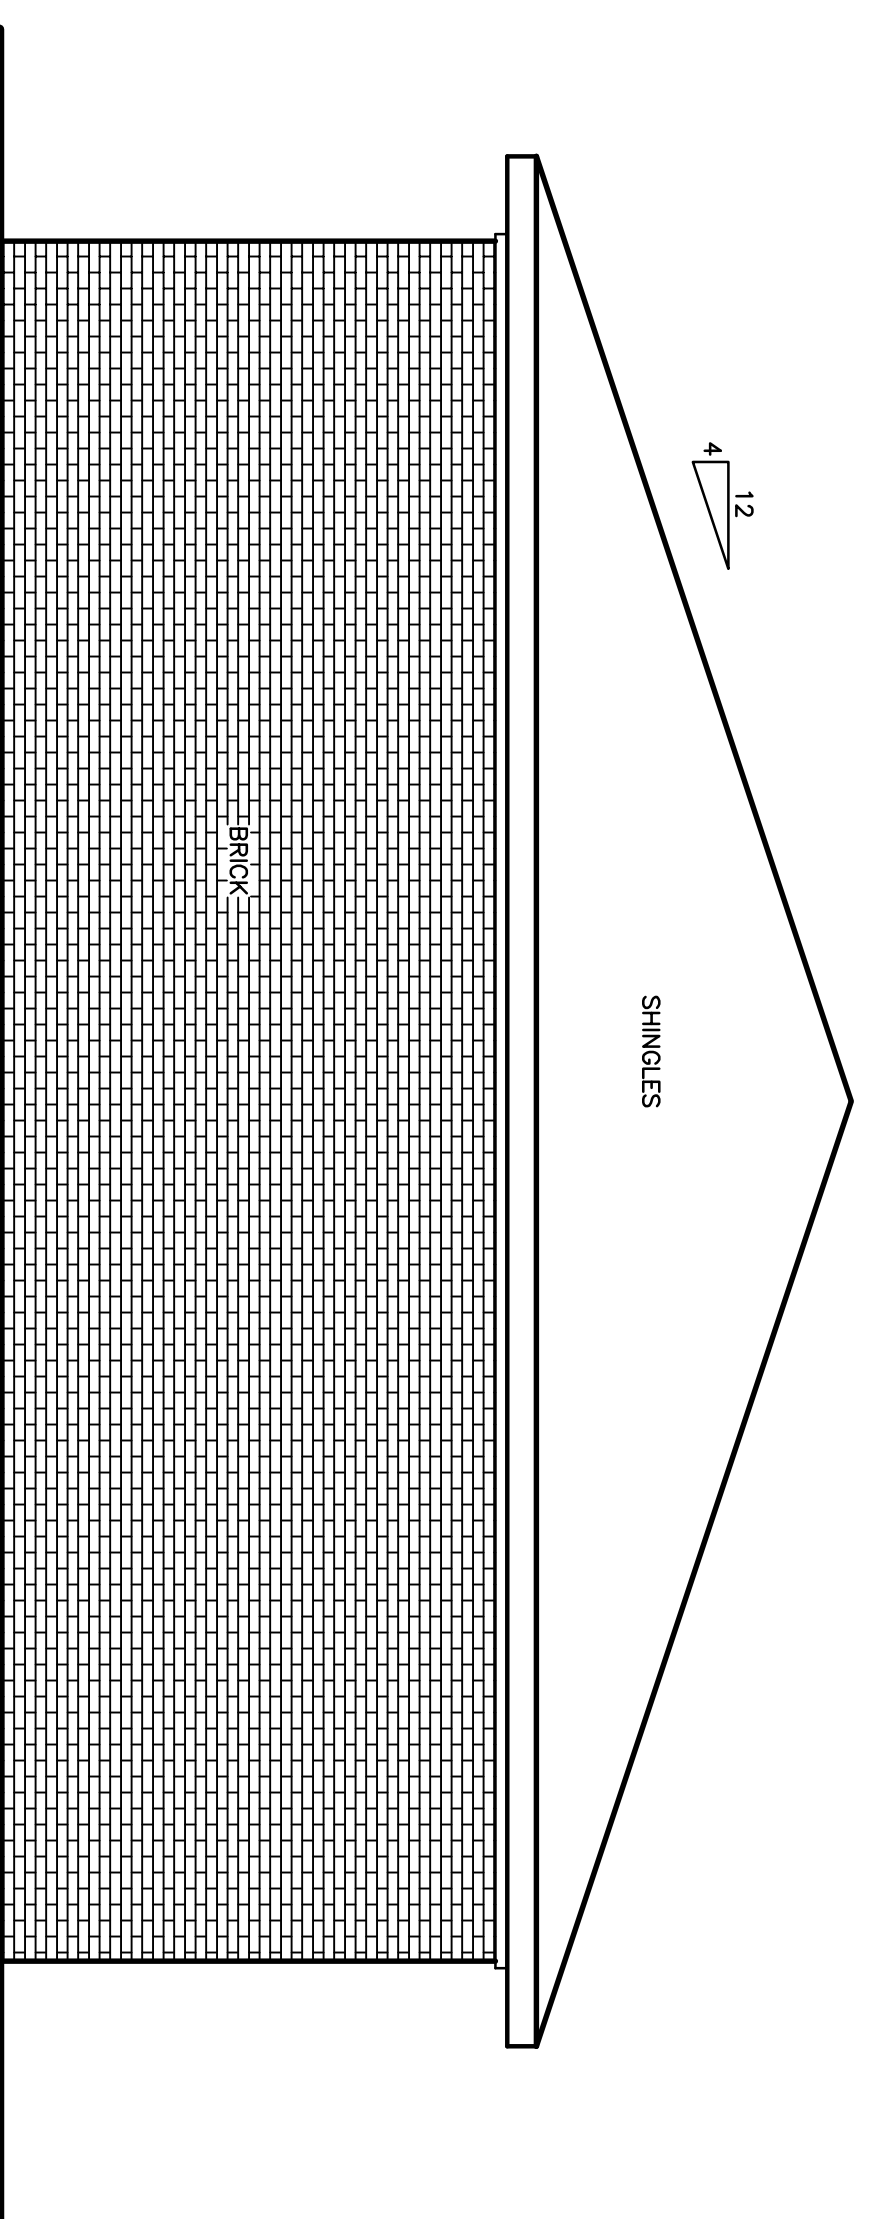


LEFT SIDE ELEVATION
SCALE: 1/4" = 1'-0"

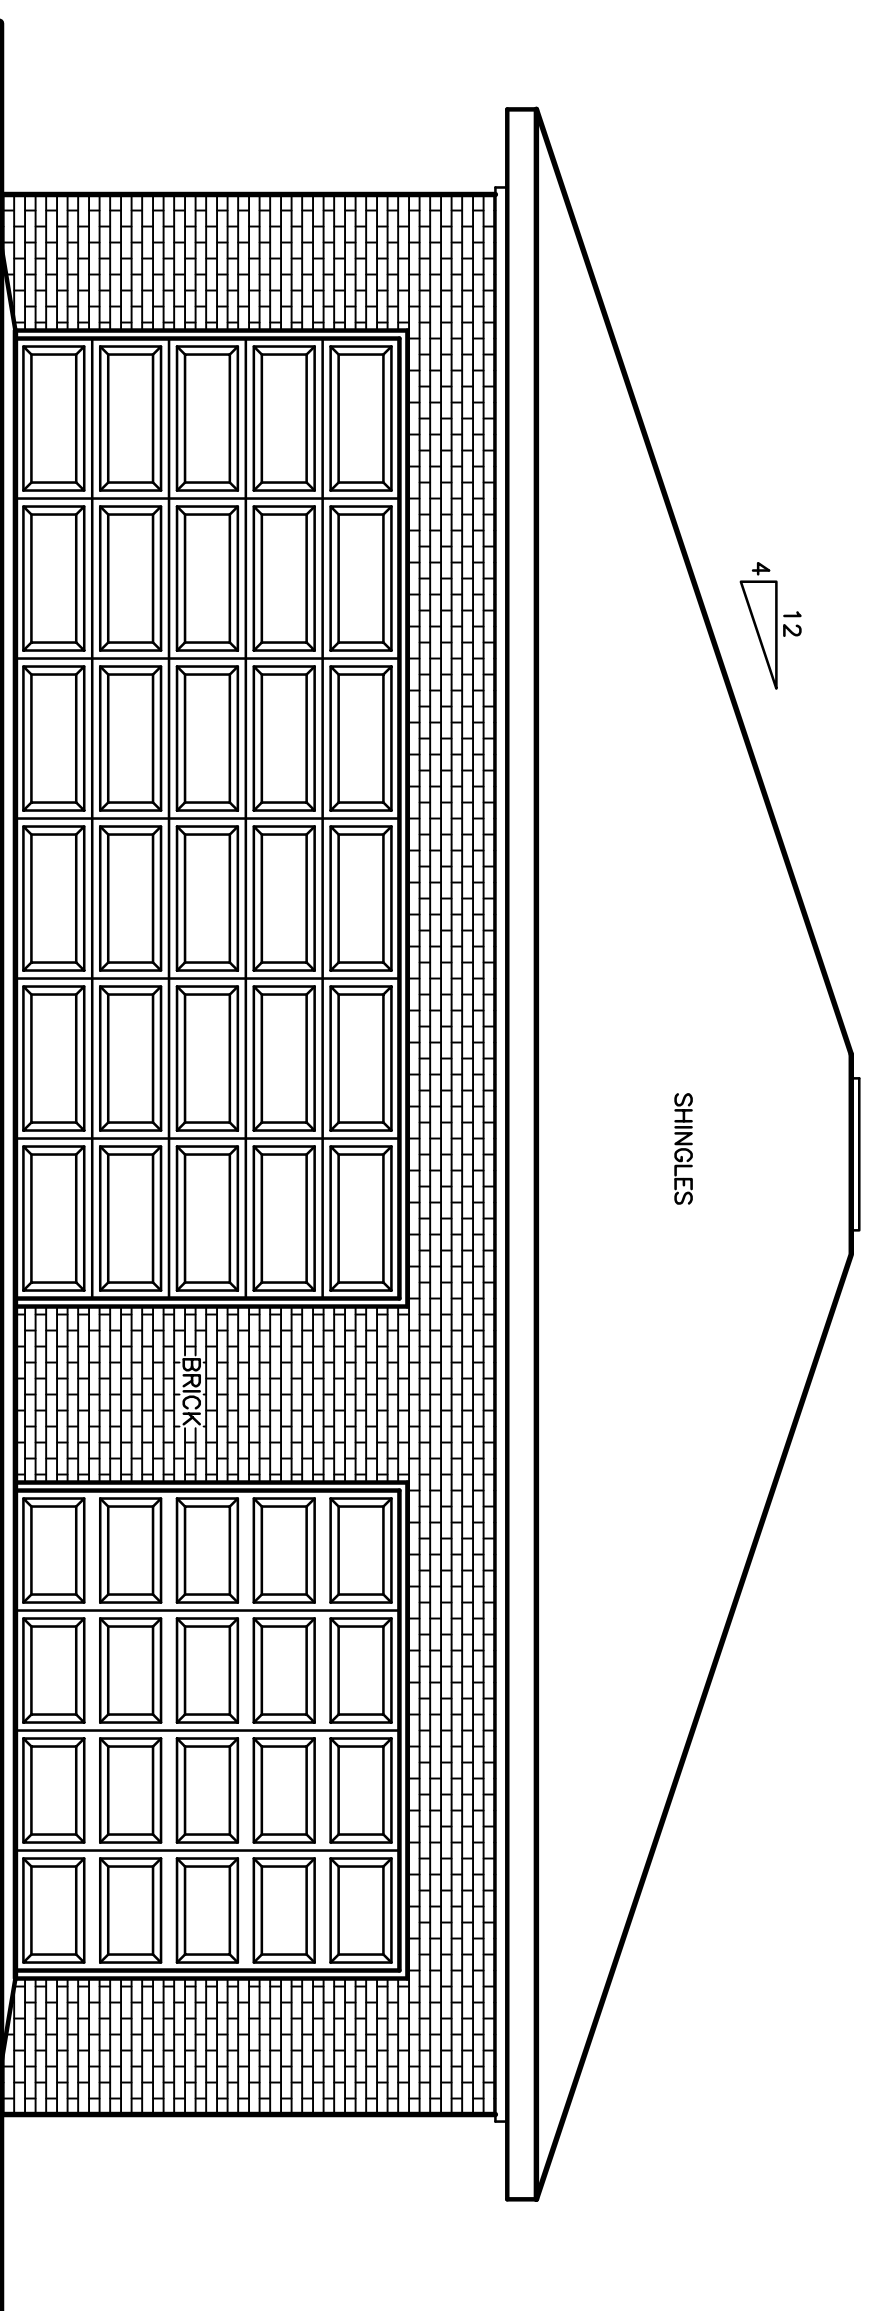

FRONT ELEVATION
SCALE: 1/4" = 1'-0"

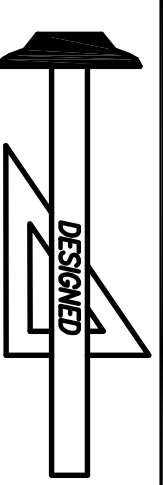

Standard Homes Plan Service, Inc.
7200 SUNSET LAKE ROAD FLOUQUA-VARINA, NC 27526
SEE HOME DESIGN PROGRAMS ONLINE AT WWW.STANDARDHOMES.COM
(919)552-5677

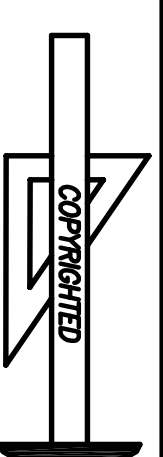

DESIGNED FOR
SHANE AND CARROLL HOLLAND

PLAN
CUSTOM

NO.
2563

MAT'L
B.V.

SHEET
4 OF 4

DRAWN 09-25-20