


NOTICE TO CONTRACTOR
 All construction must comply with current NC Building Codes
 and be subject to final inspection and verification.


APPROVED
 Limited building only review
 Permit holder responsible for
 full compliance with the code

09/01/2020




FLOOR PLAN
 1/4" = 1'-0"

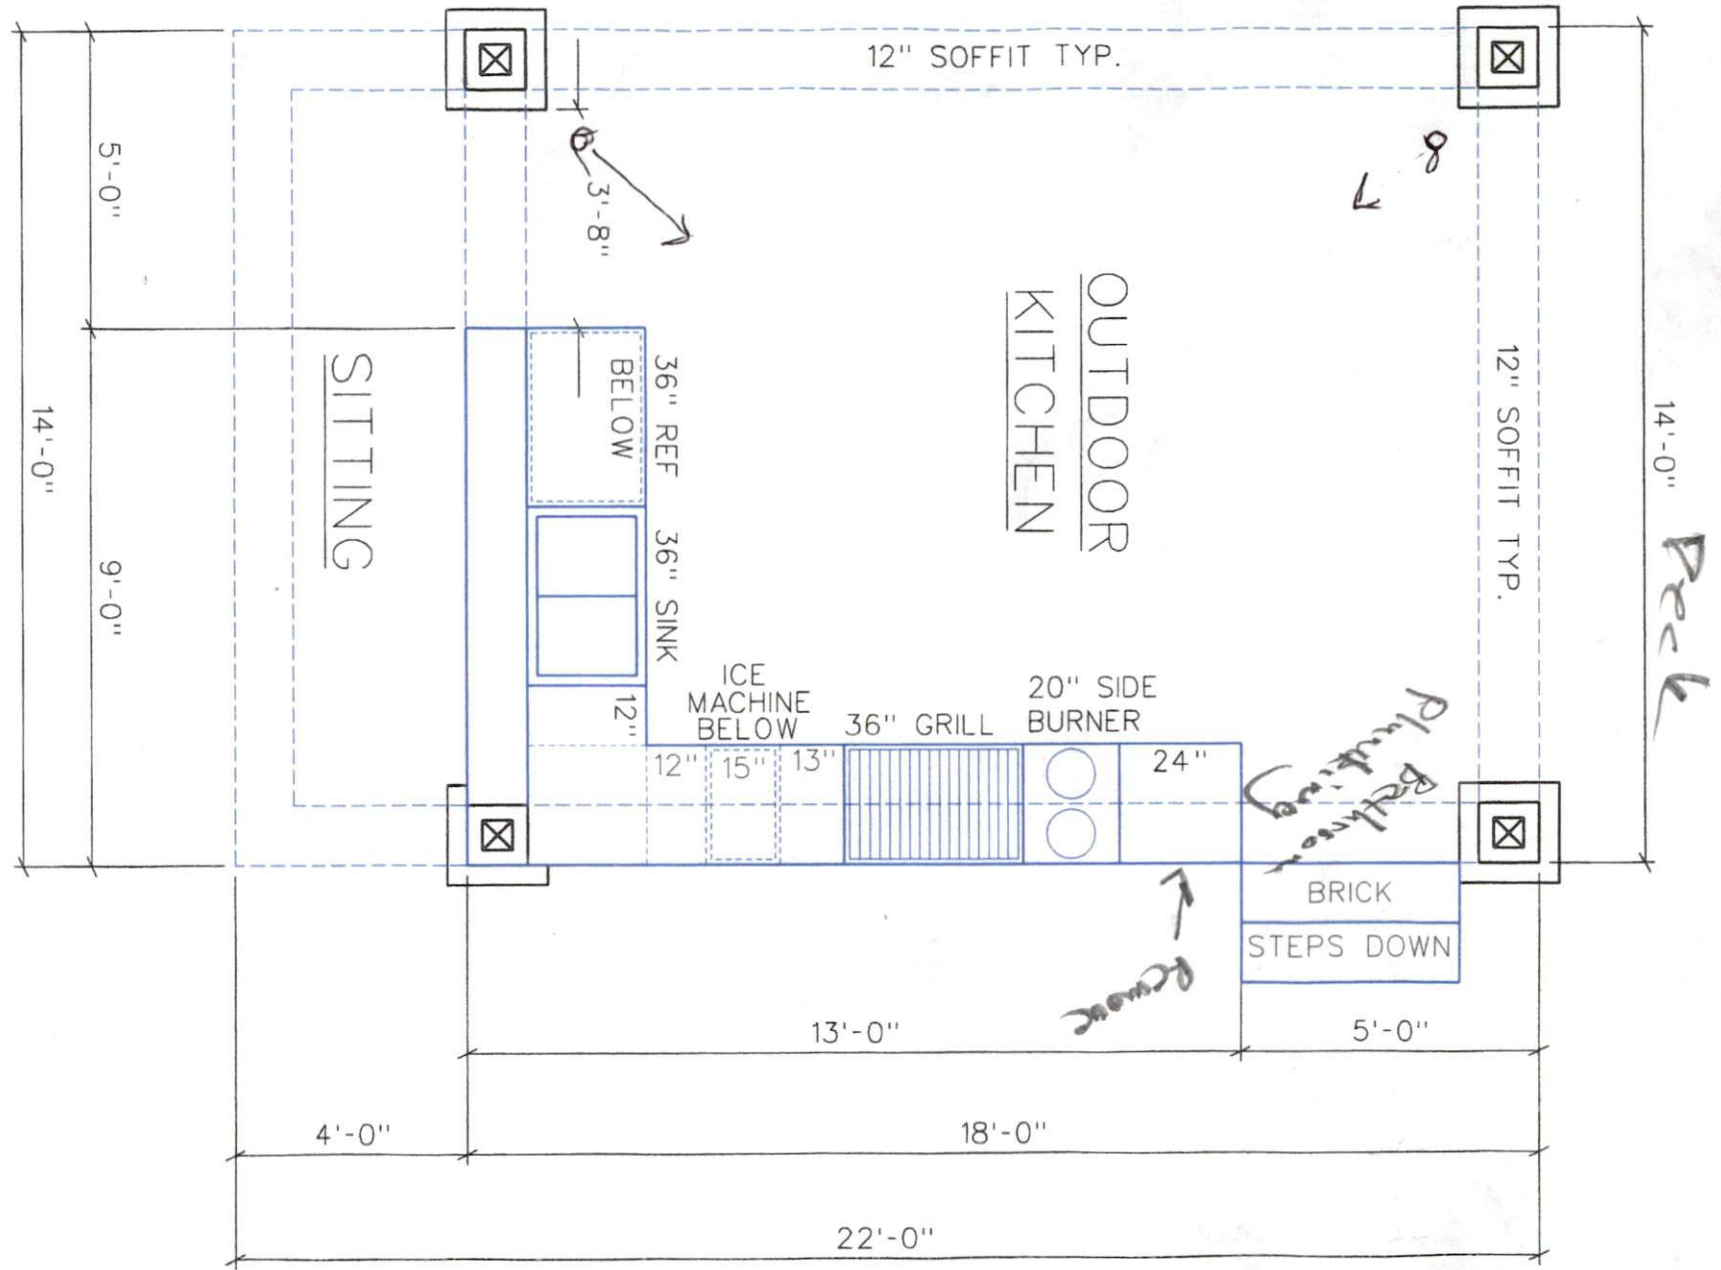


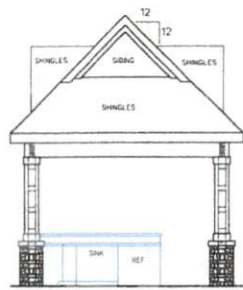


REAR ELEVATION

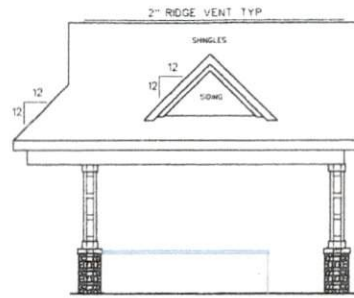


RIGHT ELEVATION

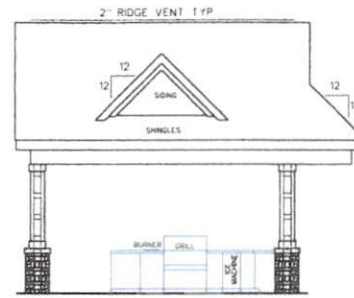


LEFT ELEVATION

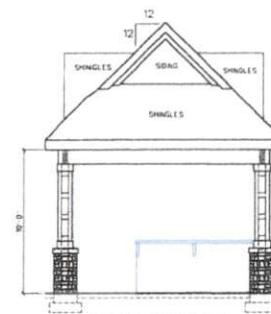


FRONT ELEVATION

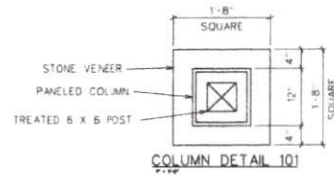


COLUMN DETAIL 10

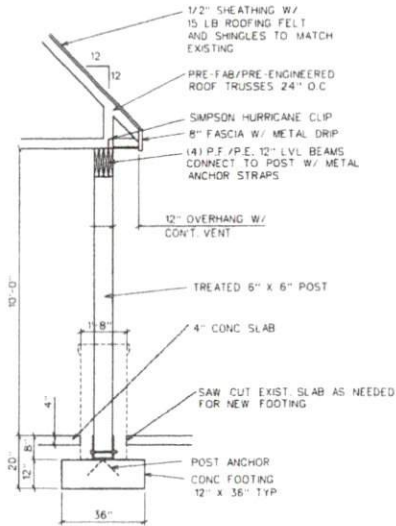


COLUMN FOOTING DETAIL

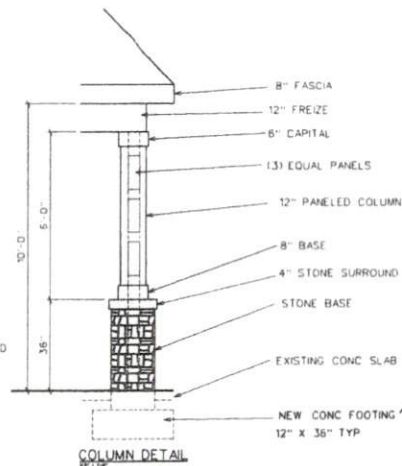

COLUMN DETAIL

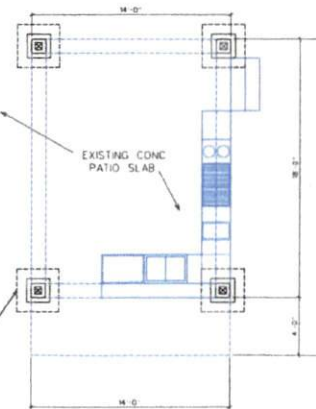

FOUNDATION PLAN

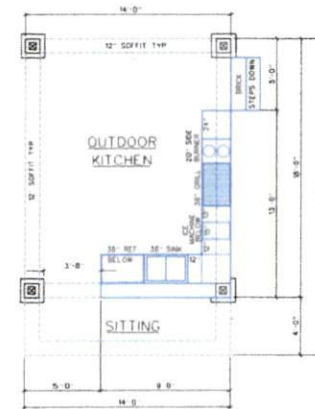

FLOOR PLAN

THOM STAHL DESIGNS

412 FARGAX AVE
FAYETTEVILLE, NC
(910) 483-3787



ANDERSON FAMILY

PAVILLION
DATE: 8-22-18
REVISED:
CODE: ANDPAV1-18

SHEET NO.
A1
OF 1