




# FLOOR PLAN

1/4" = 1'-0"

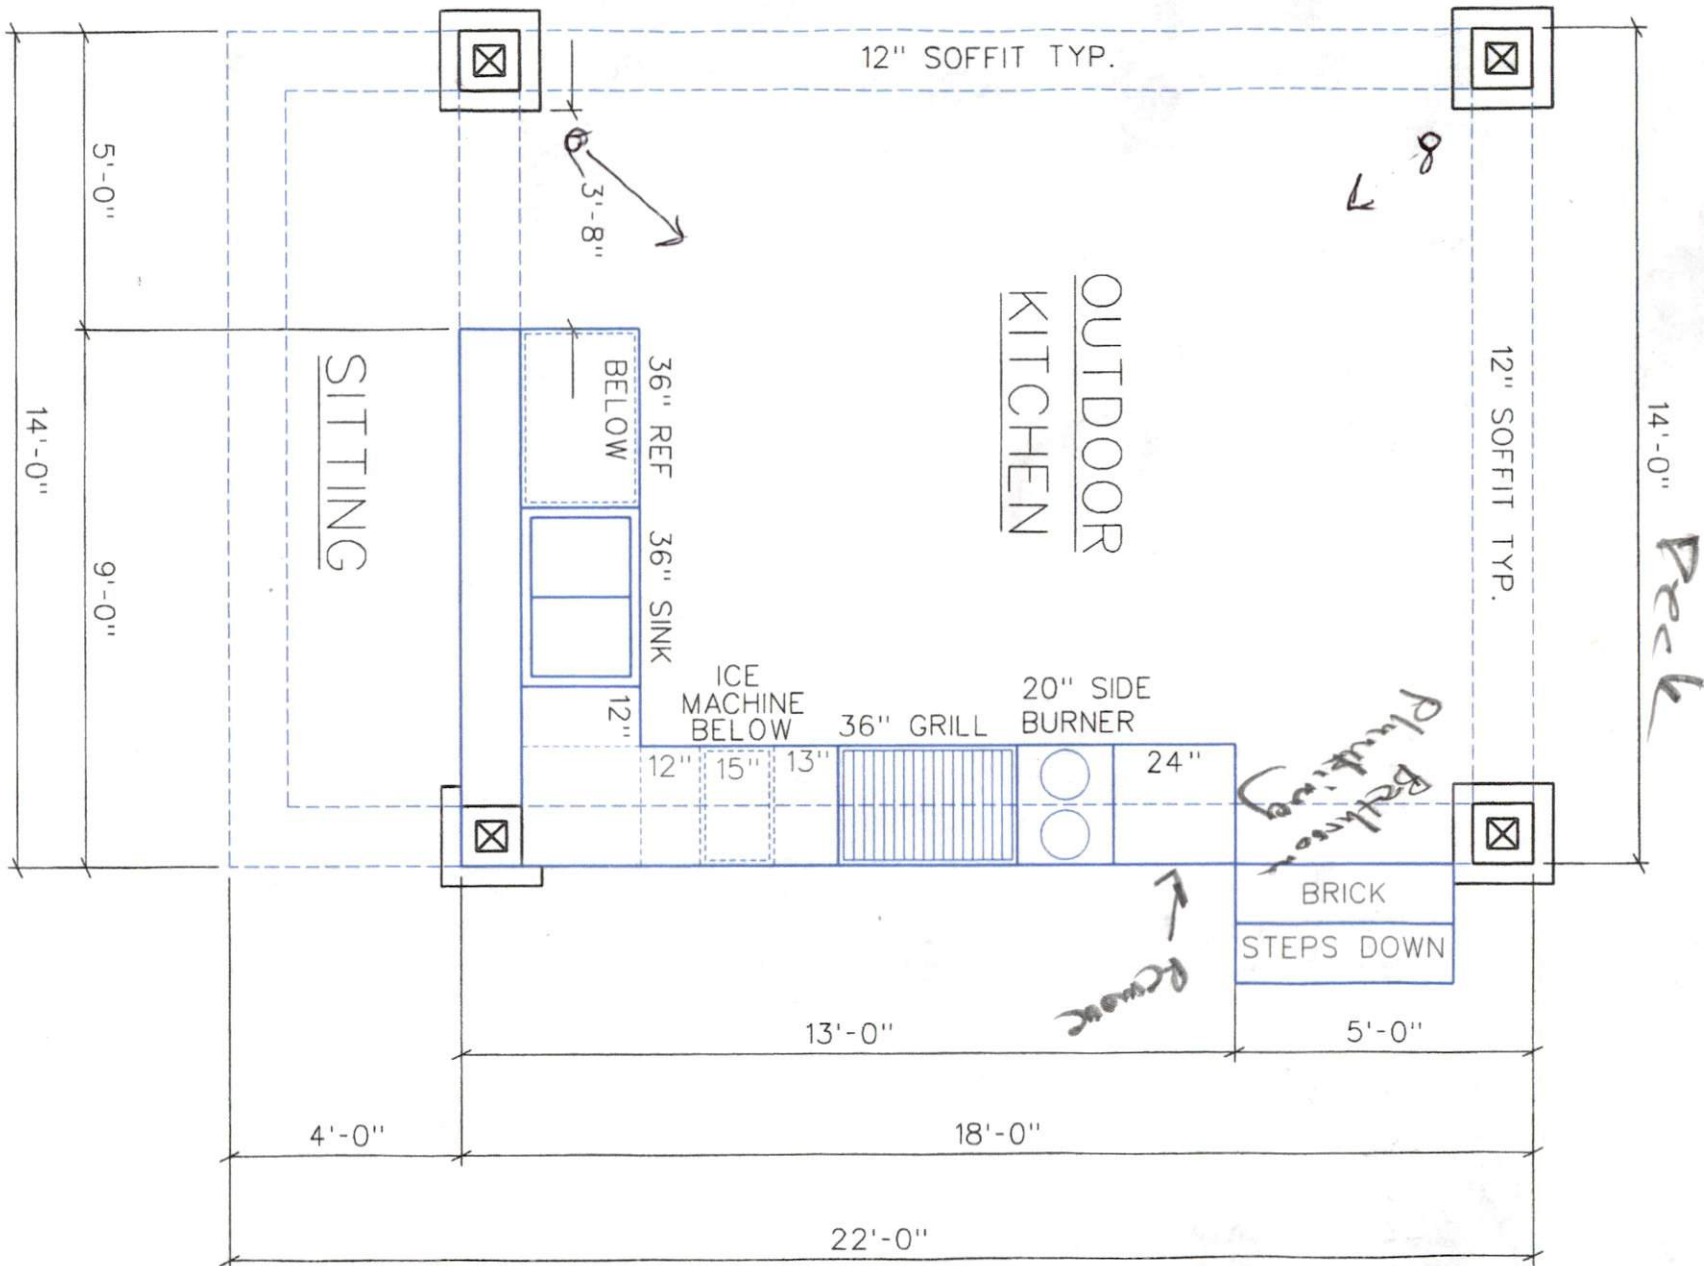


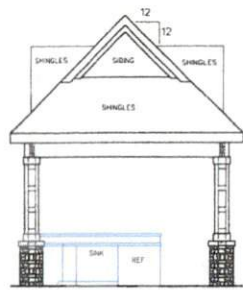


REAR ELEVATION

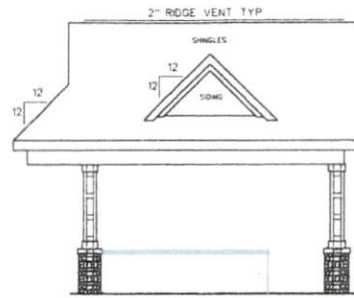


RIGHT ELEVATION

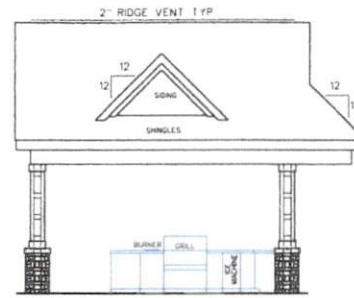


LEFT ELEVATION

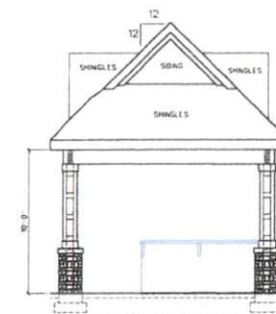


FRONT ELEVATION

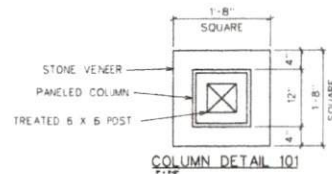


COLUMN DETAIL 10

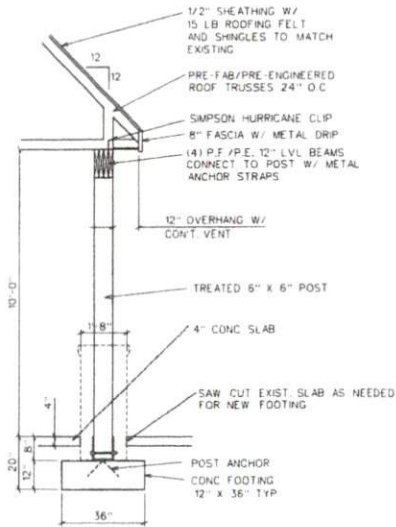


COLUMN FOOTING DETAIL

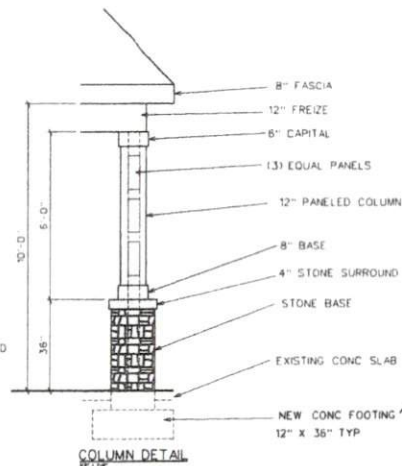

COLUMN DETAIL

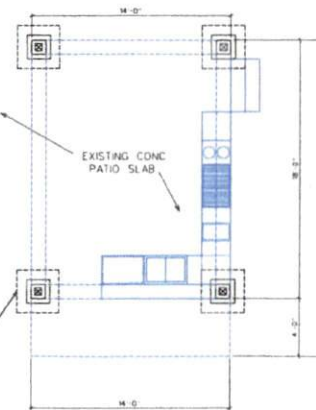

FOUNDATION PLAN

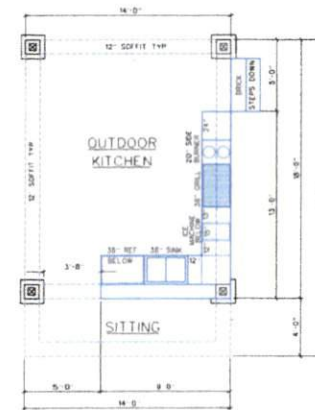

FLOOR PLAN

THOM STAHL DESIGNS

412 FARGAX AVE  
FAYETTEVILLE, NC  
(910) 483-3787



ANDERSON FAMILY

PAVILLION  
DATE: 8-22-18  
REVISED:  
CODE: ANDPAV1-18  
SHEET NO.  
A1  
OF 1