

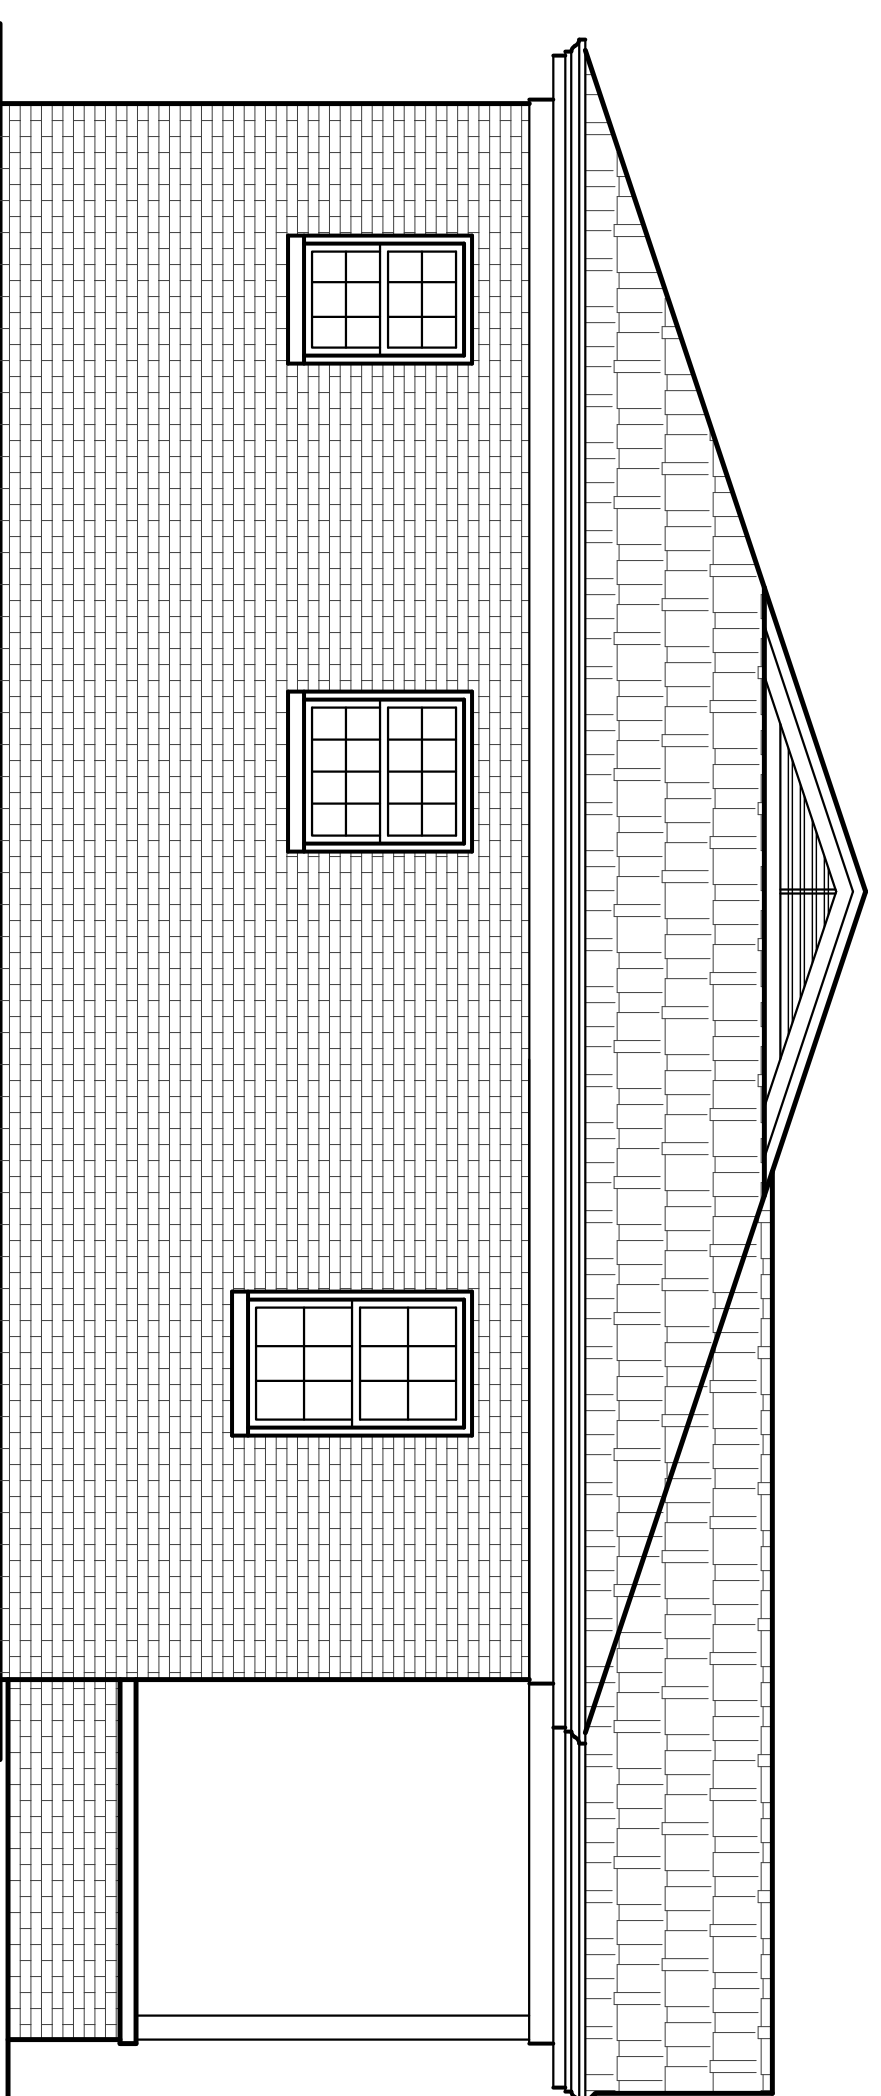


BUILDER SHALL VERIFY ALL DIMENSIONS AND CONDITIONS AT TIME OF CONSTRUCTION.
 ALL CONSTRUCTION SHALL CONFORM TO THE 2018 EDITION OF THE NC STATE BUILDING CODE. CODES GOVERN OVER DRAWINGS. DIMENSIONS GOVERN OVER SCALE.
 VERIFY ALL MECHANICAL REQUIREMENTS BEFORE REPAIRING.
 YUNCANNON DESIGNS DOES NOT ASSUME LIABILITY FOR ANY DEVIATION OF OR CONSTRUCTION METHODS OF THESE PLANS.

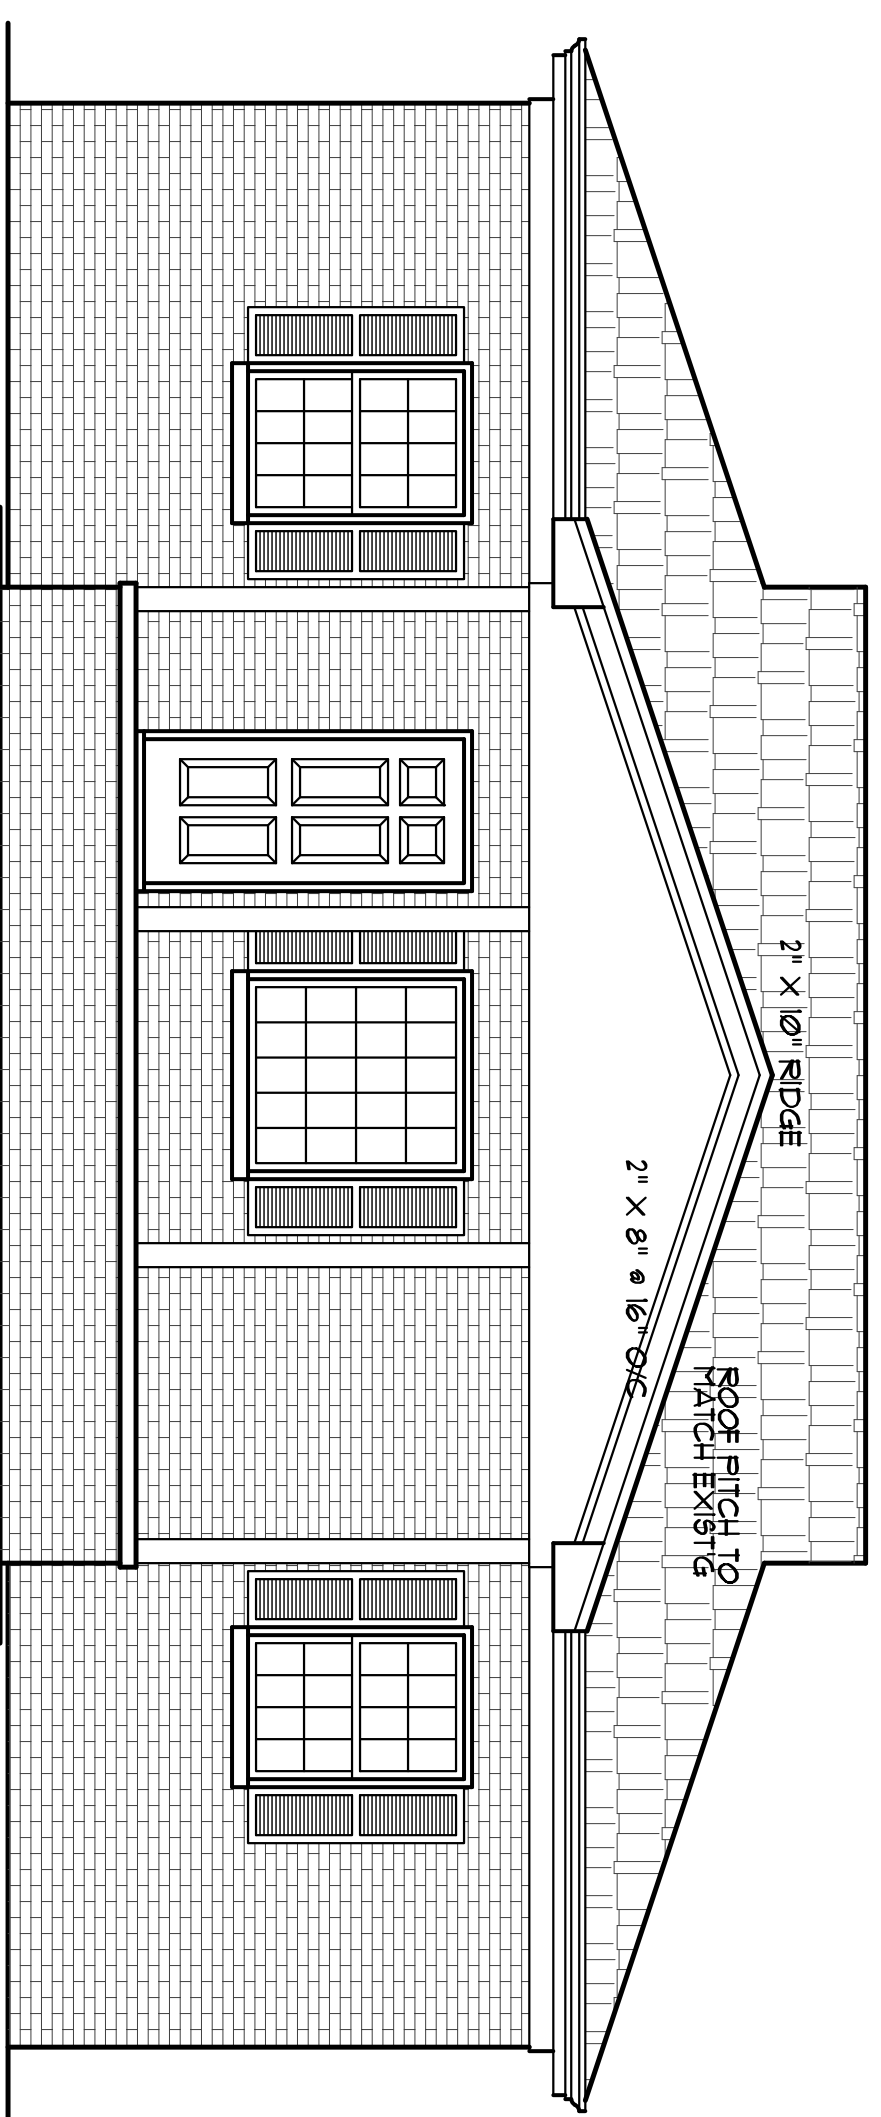

ELEVATIONS
 SCALE: 1/4" = 1'-0"

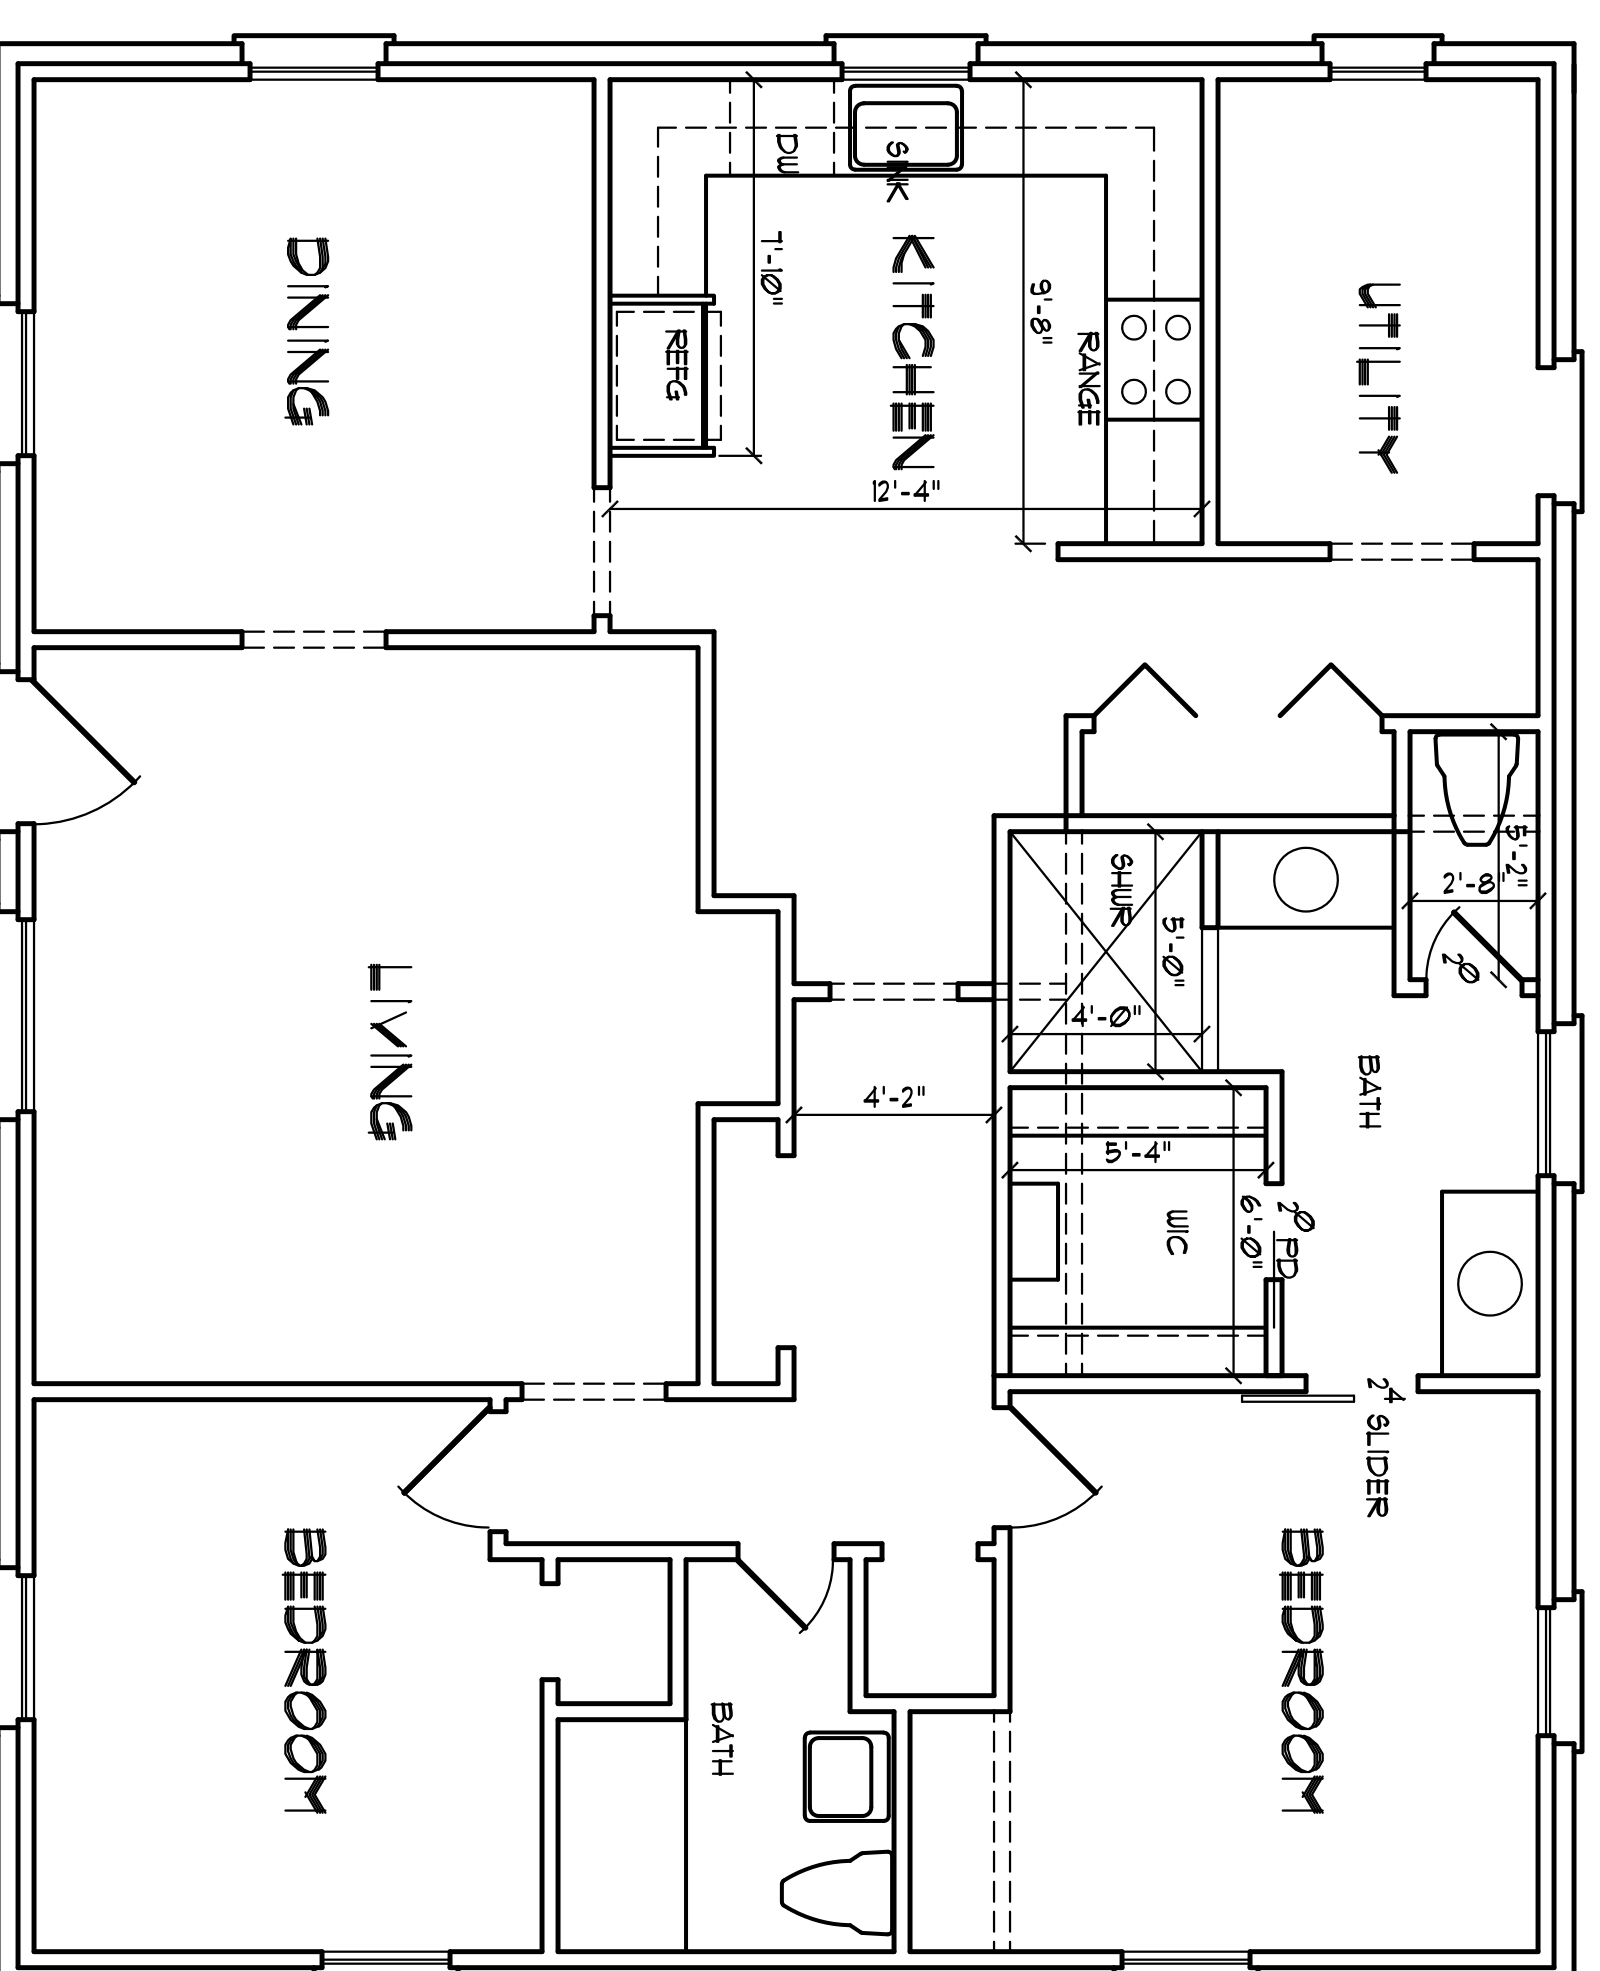

FLOOR PLAN
 SCALE: 1/4" = 1'-0"

NOTE:
 FIELD VERIFY ALL DIMENSIONS

Josh Cabe Residence
 8290 401 North
 Fuquay Varina, NC

YUNCANNON DESIGNS
 CUSTOM HOME PLANS
 FUGUAY-VARINA, NC • (919) 551-1116

DRAWN BY: LRV
 CKD BY:
 DATE: 07/2020
 REVISIONS:

SHEET
 A-1