



**Left Elevation**  
Scale: 1/8" = 1'0"

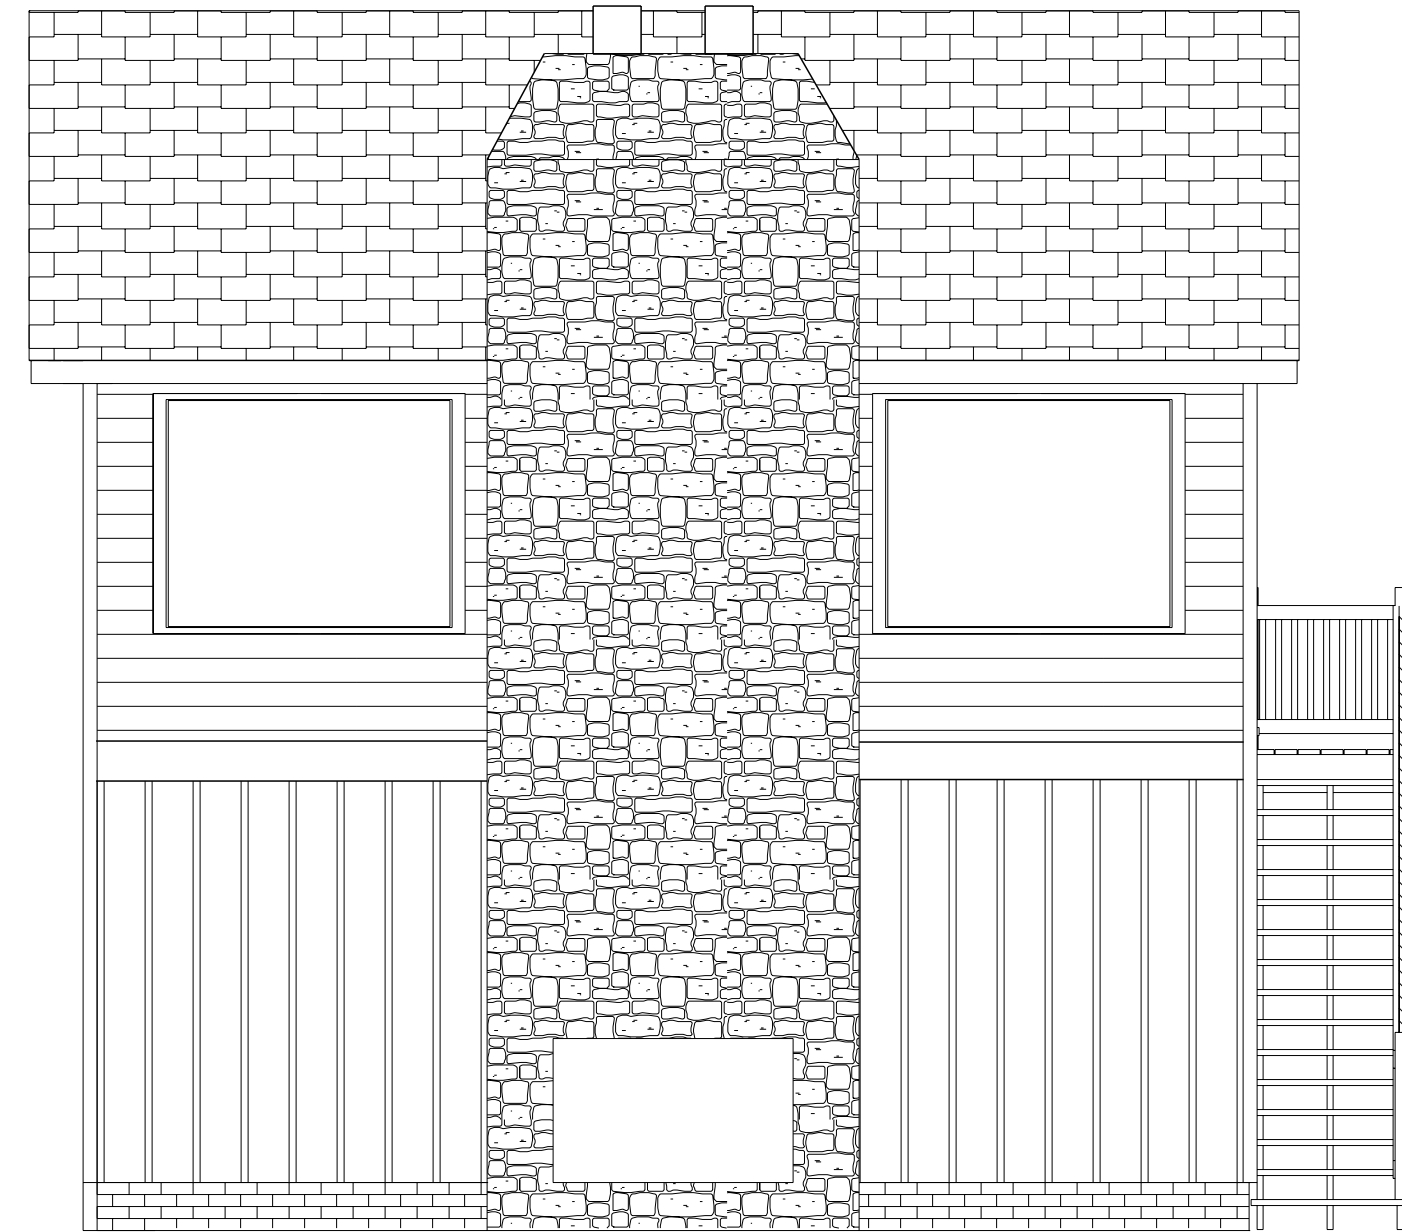

**Right Elevation**  
Scale: 1/8" = 1'0"

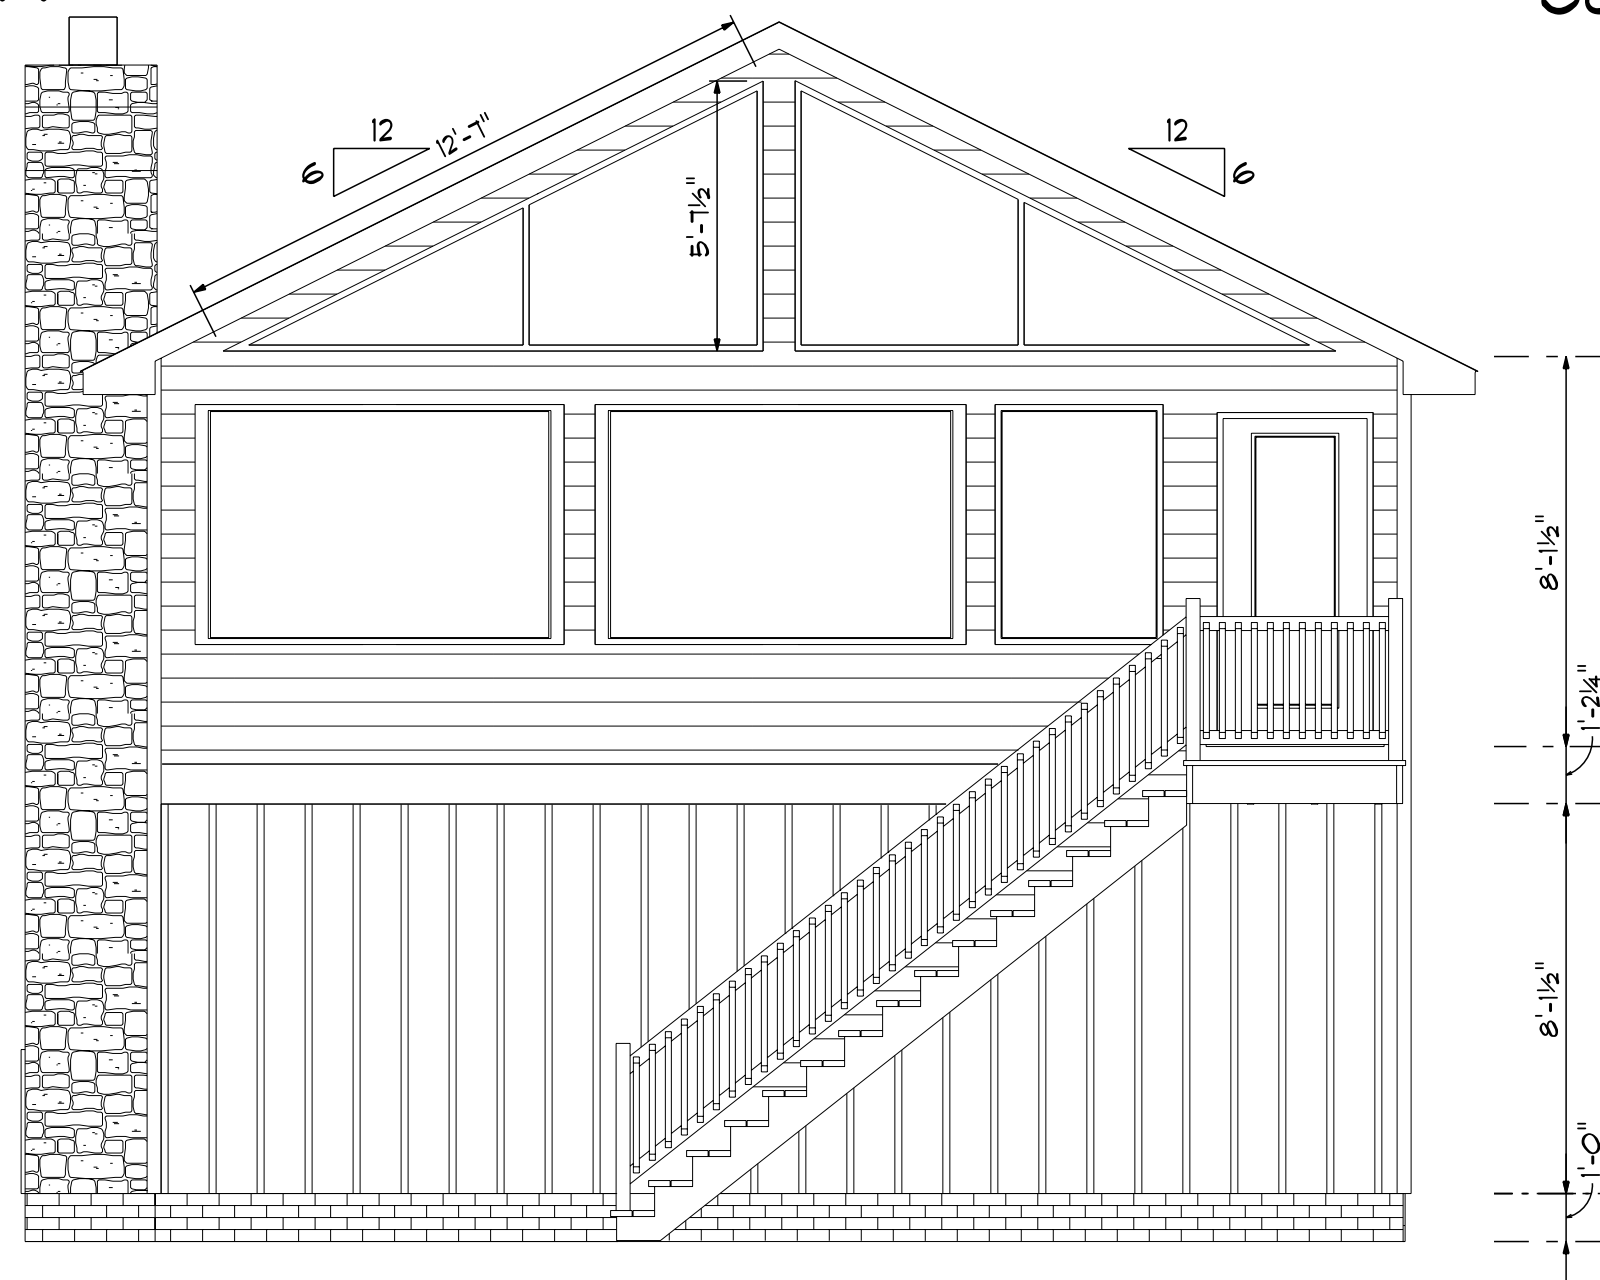

**Rear Elevation**  
Scale: 1/8" = 1'0"

DATE: 9/18/2020

REVISED

DRAWING#


SCALE: 1/4"

DRAWN BY

APPROVED


**Attached Garage**



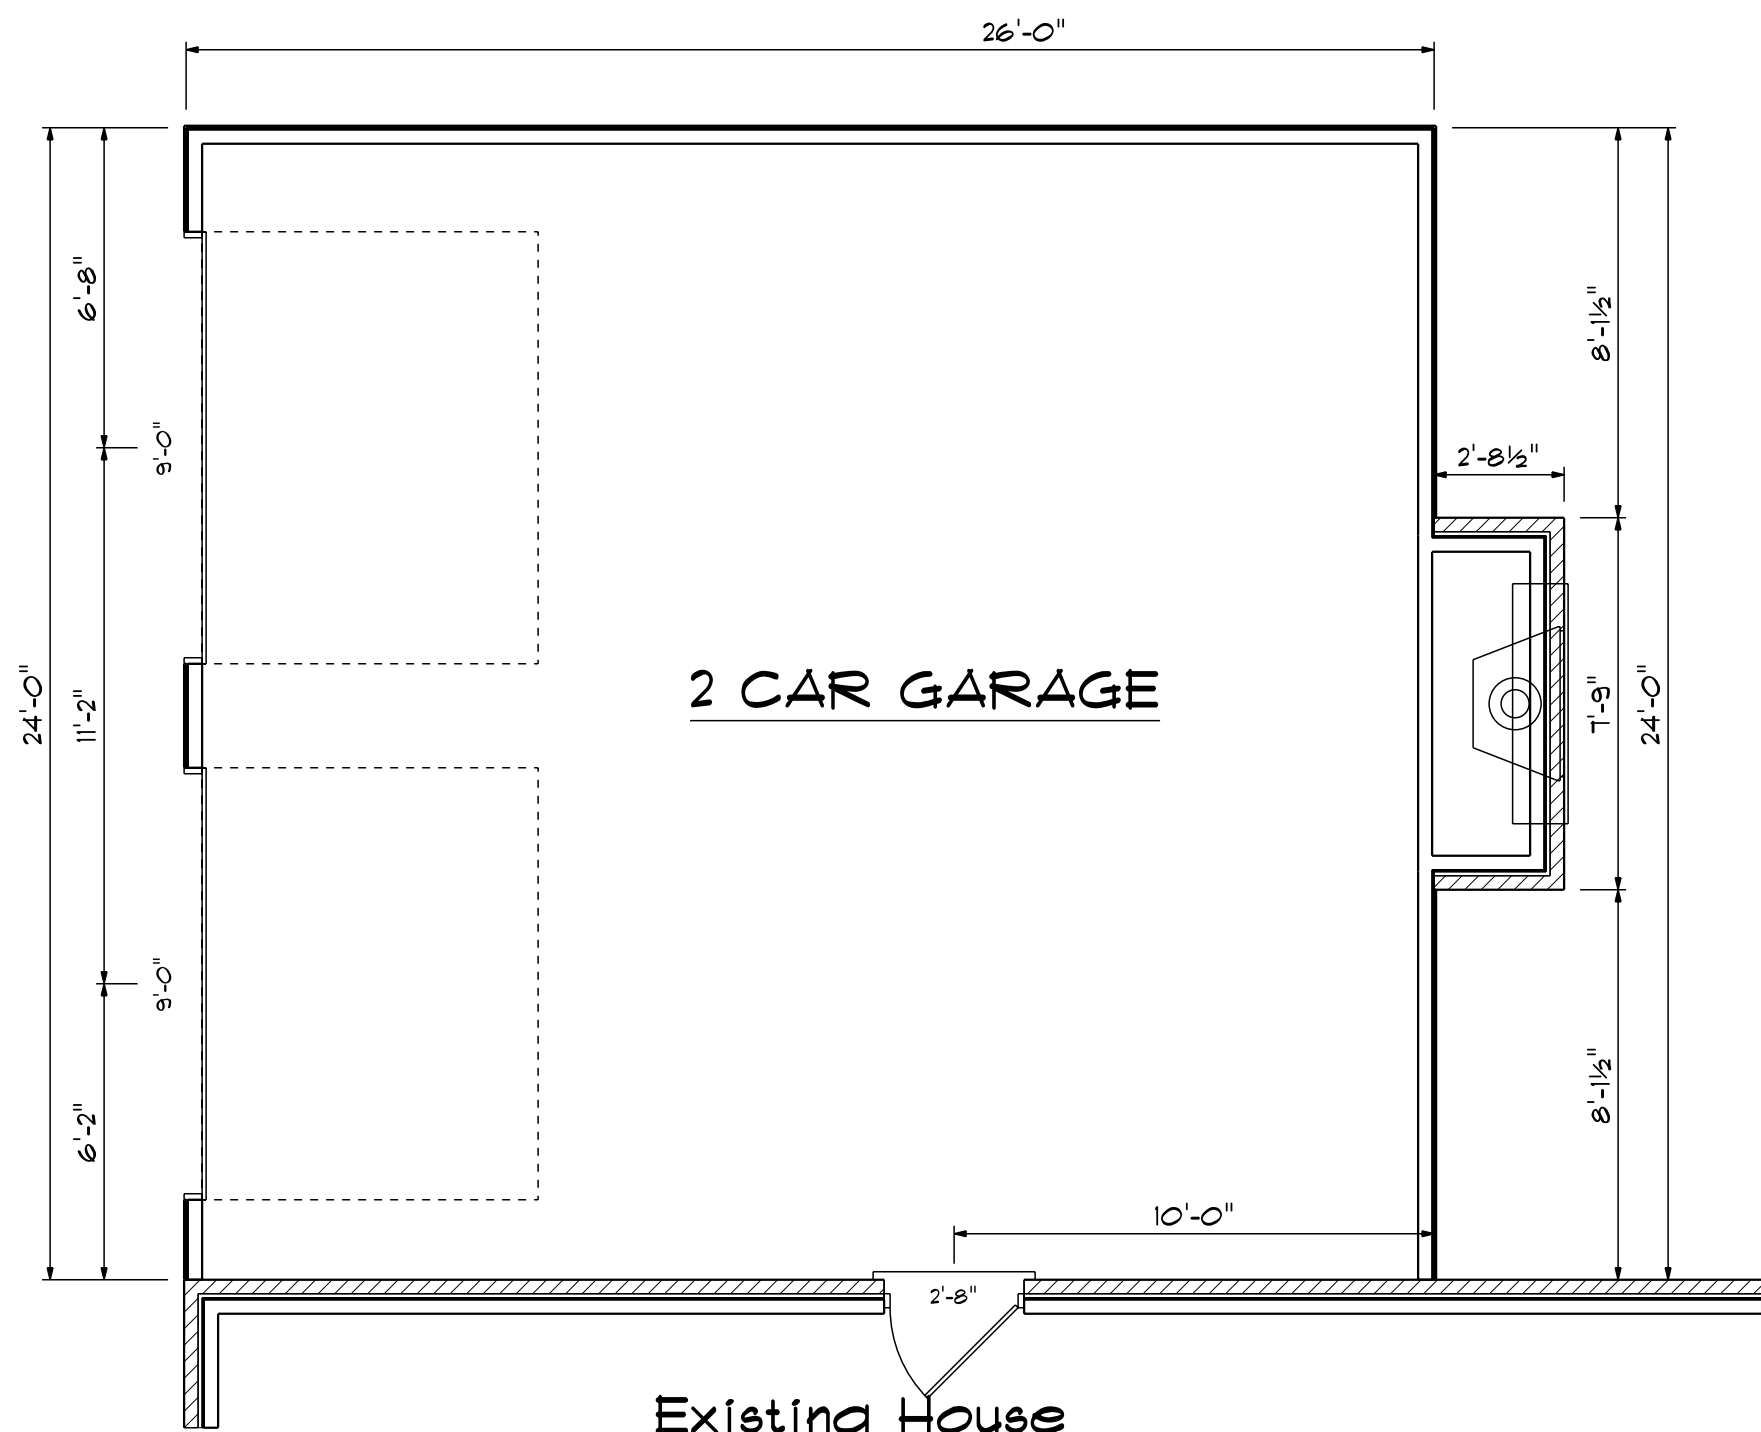

Existing House  
**First Floor Plan**

Scale: 1/4" = 1'-0"

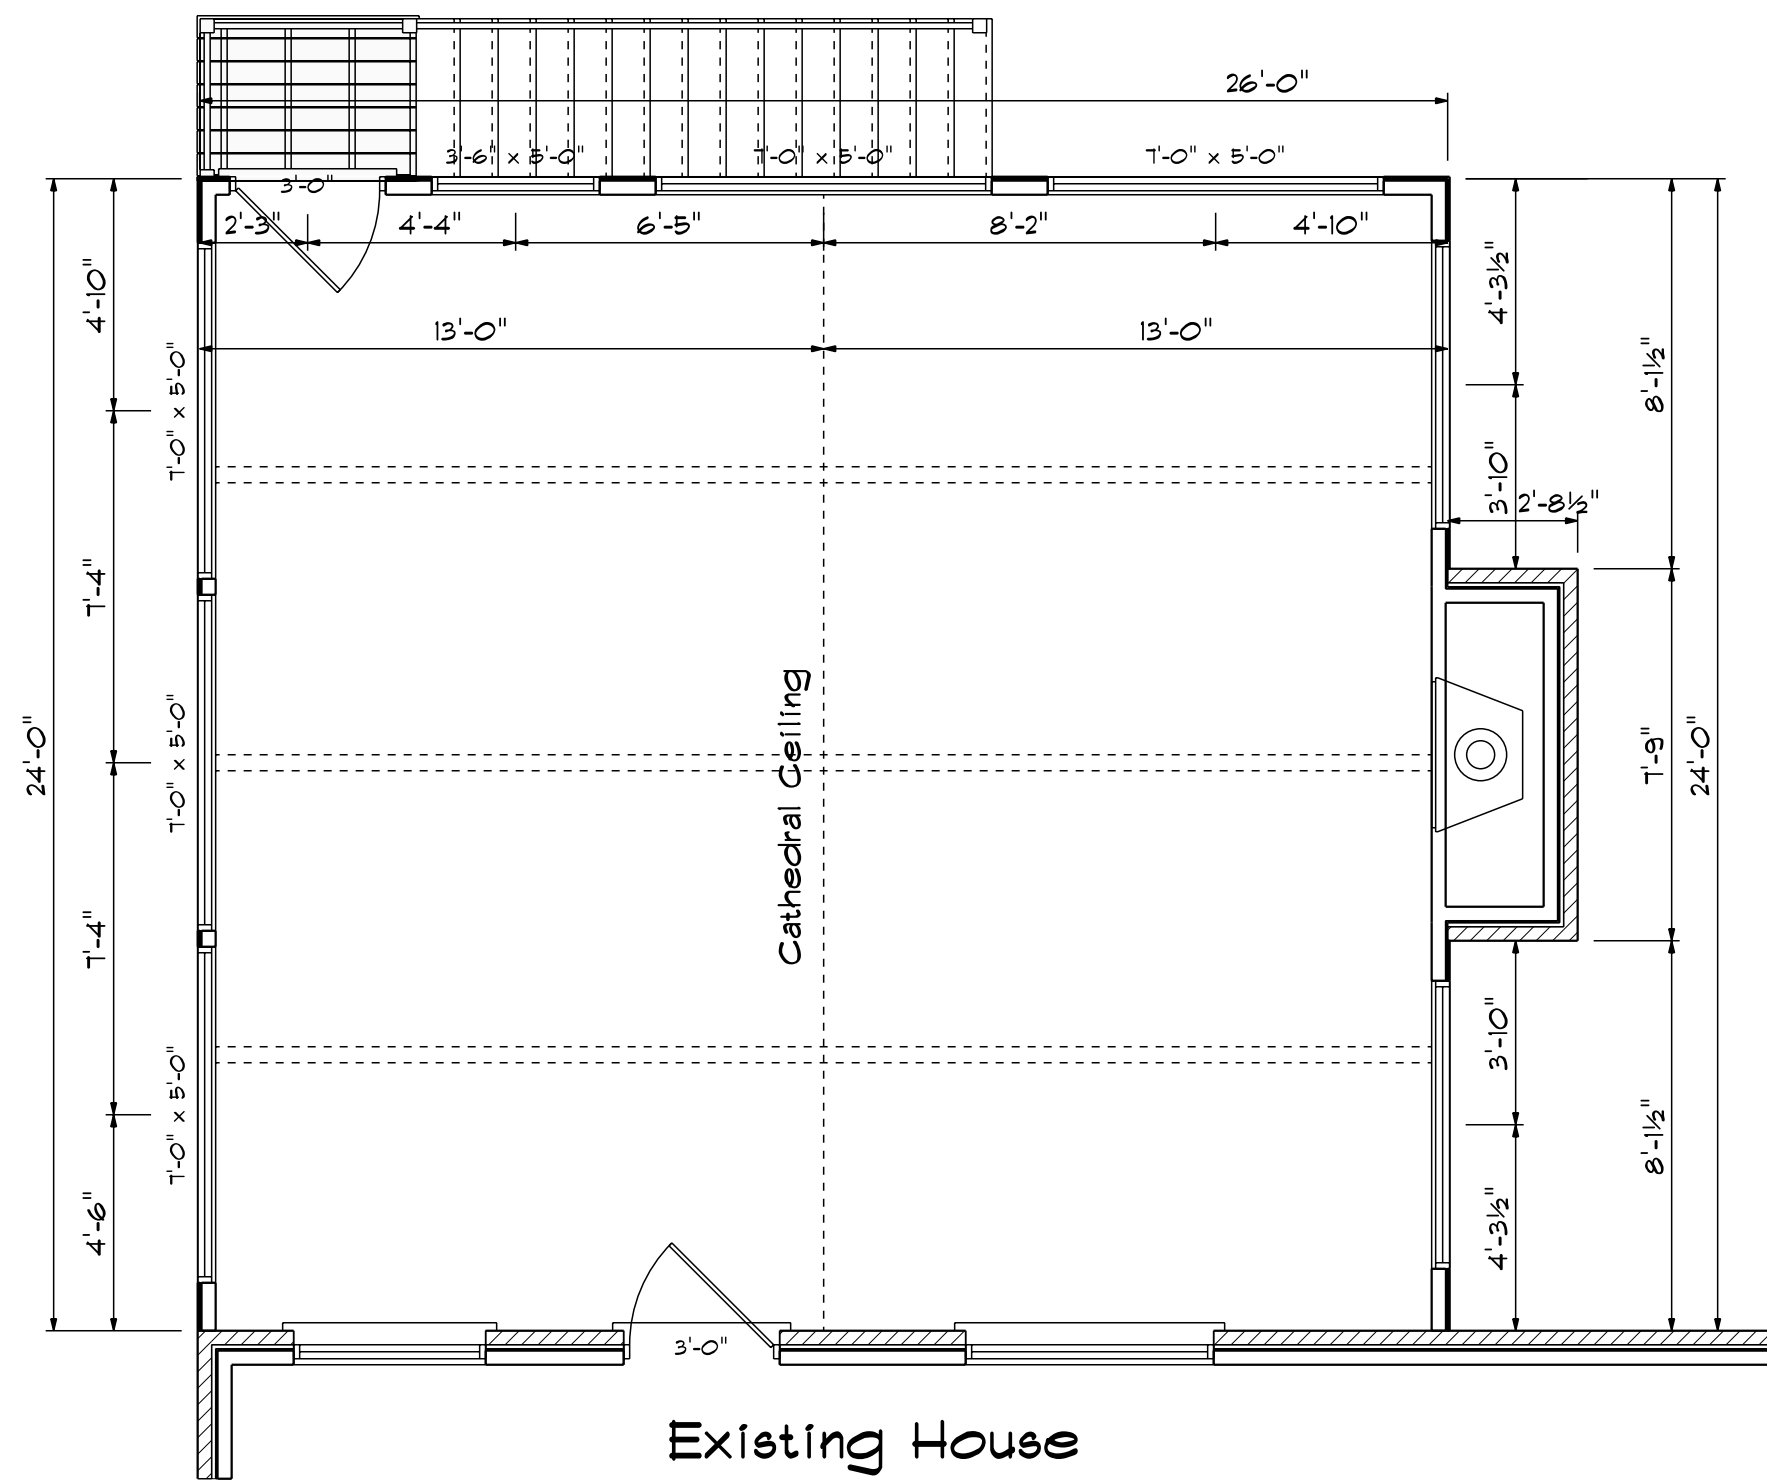

Existing House  
**Second Floor Plan**

Scale: 1/4" = 1'-0"

DATE: 9/18/2020  
 REVISED  
 DRAWING#

SCALE: 1/4"  
 DRAWN BY  
 APPROVED

Attached Garage