



Left Elevation
Scale: 1/8" = 1'0"

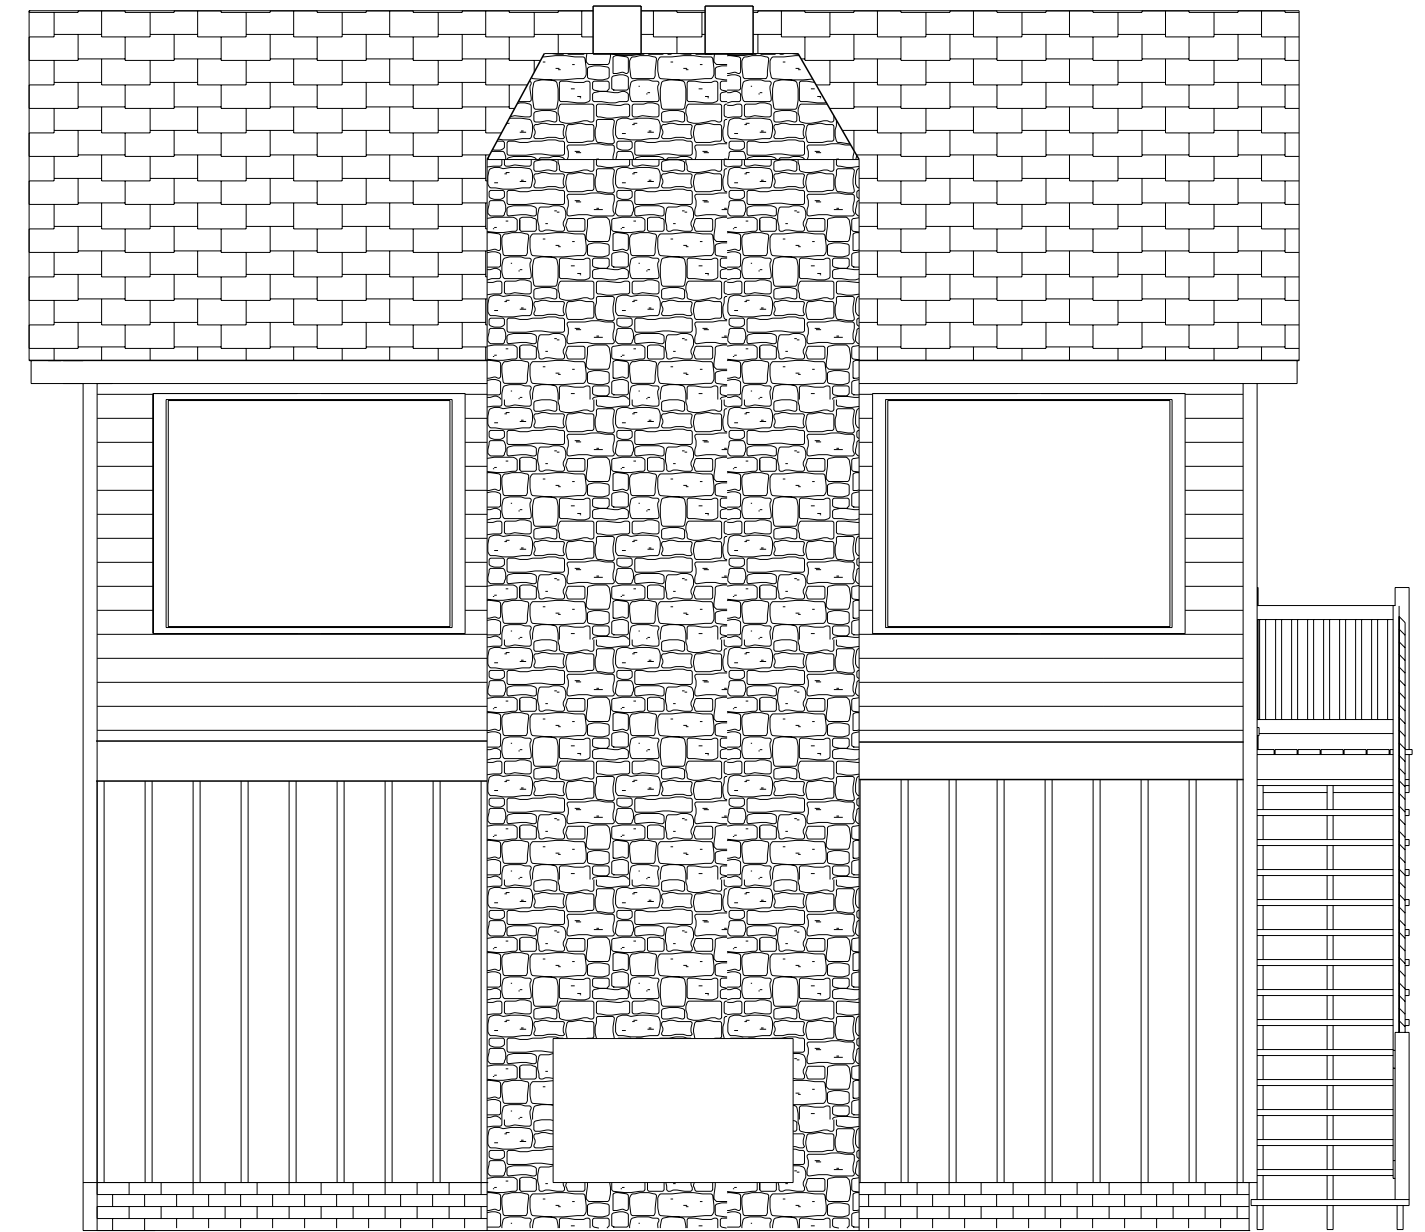

Right Elevation
Scale: 1/8" = 1'0"

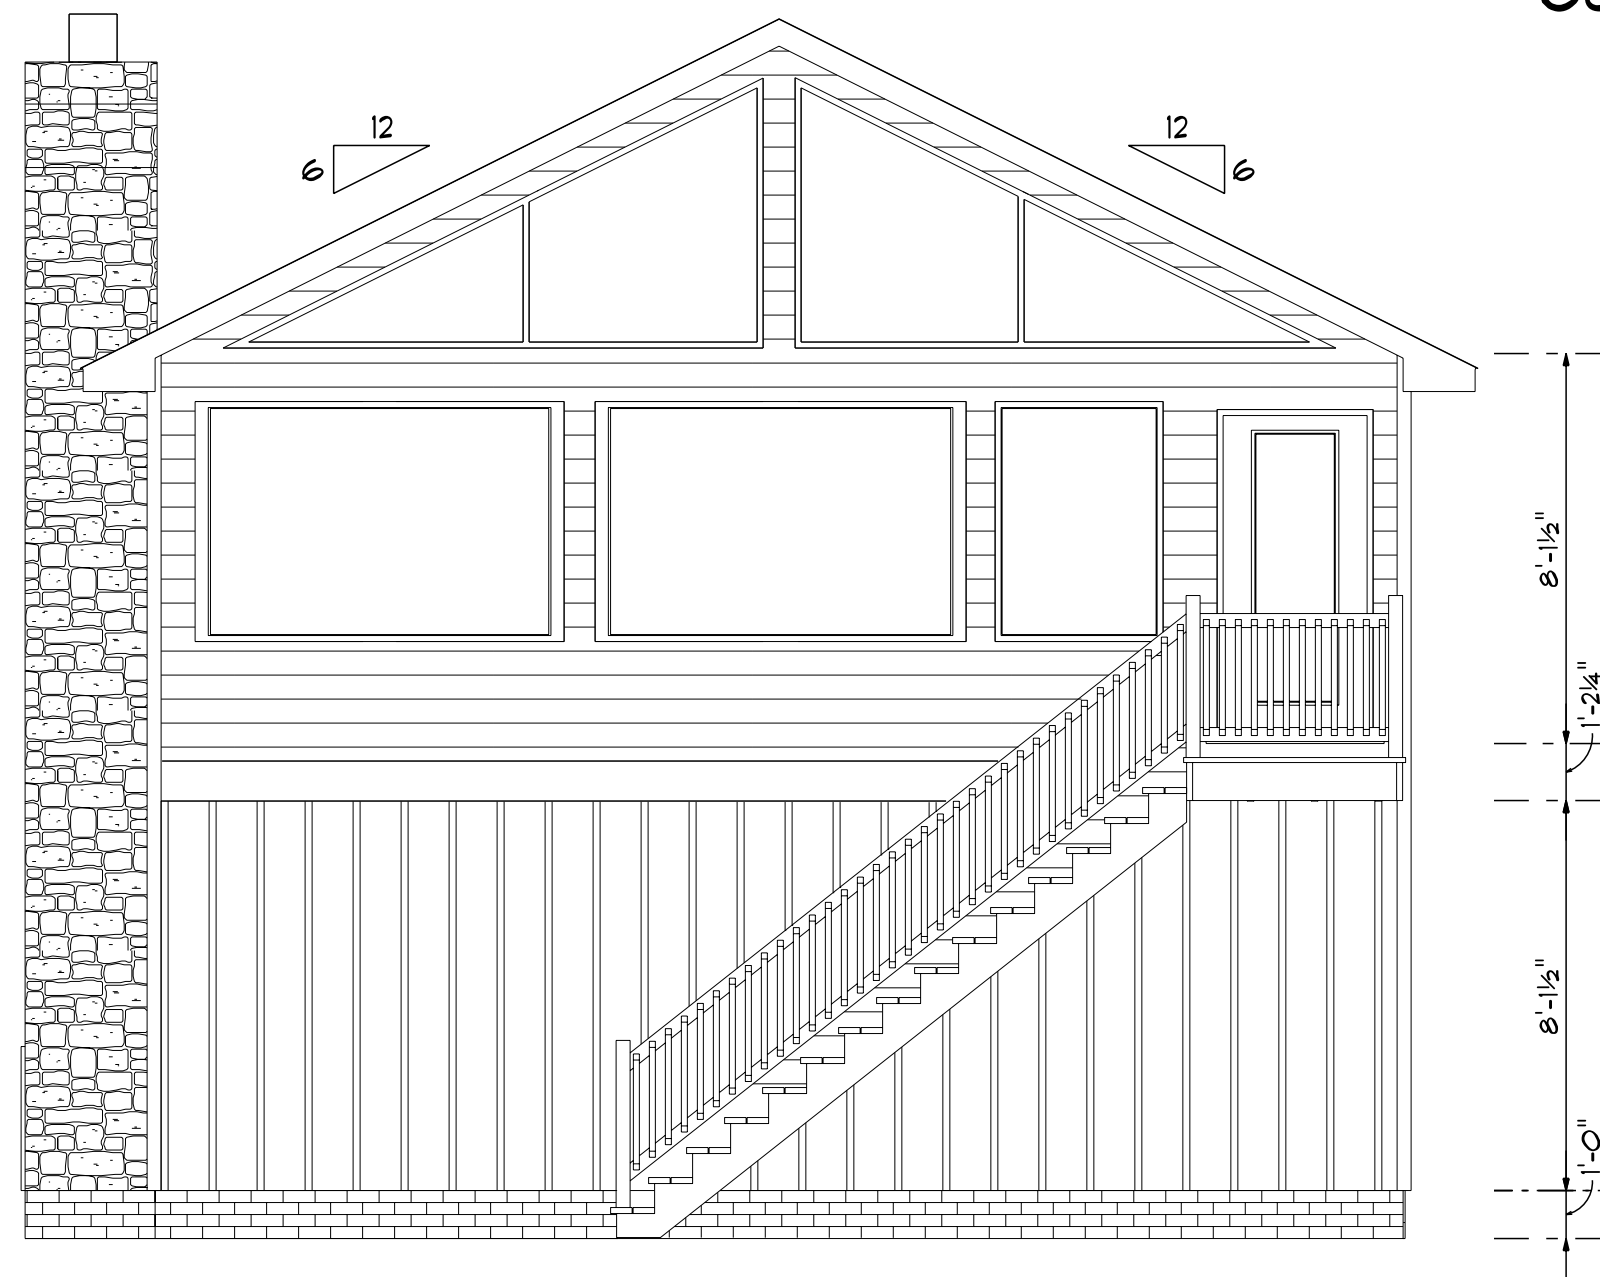

Rear Elevation
Scale: 1/8" = 1'0"

DATE: 1/30/2020
REVISED
DRAWING#

SCALE: 1/4"
DRAWN BY
APPROVED

Attached Garage