


Sheet List	
Sheet Number	Sheet Name
Pg 1	Elevations
Pg 2	Floor Plan


Area Schedule	
Name	Area
Unheated	
Garage	512 SF
Under Roof	512 SF




③ Left Elevation
1/8" = 1'-0"

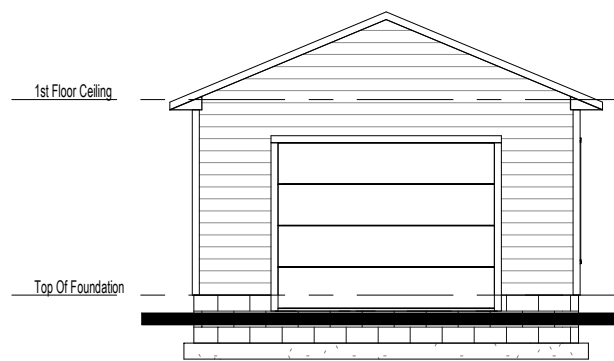

① Front Elevation
1/8" = 1'-0"

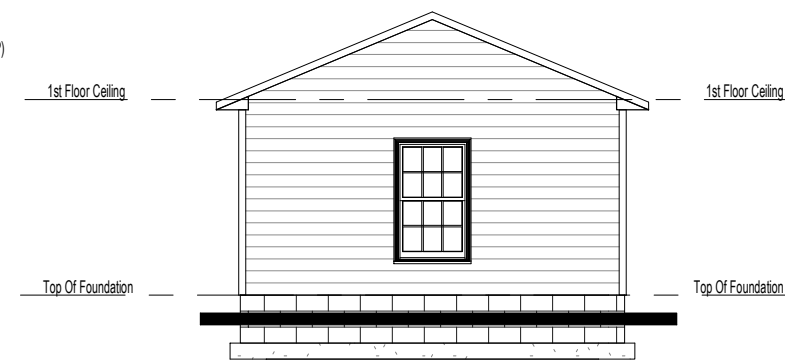

④ Right Elevation
1/8" = 1'-0"

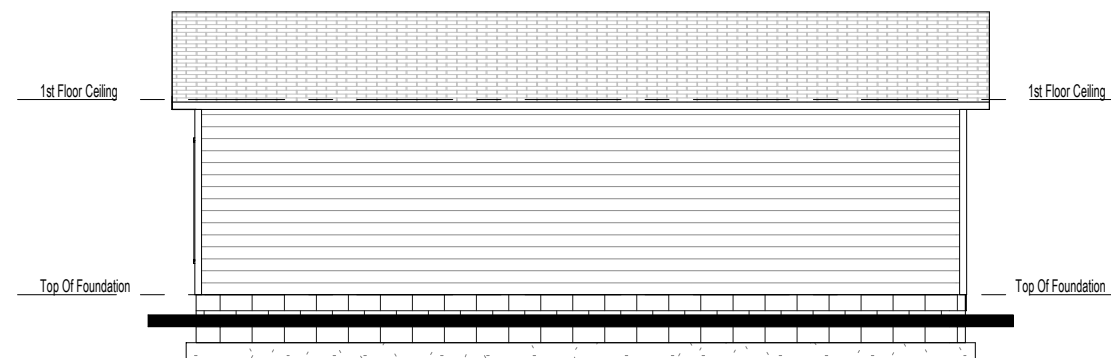

② Rear Elevation
1/8" = 1'-0"

- Detached Garage -

Elevations

Job #:


Address:

Community:


Plan Version Date:
9-30-20

Job Version Date:
9-30-20


Sheet #:
Pg 1

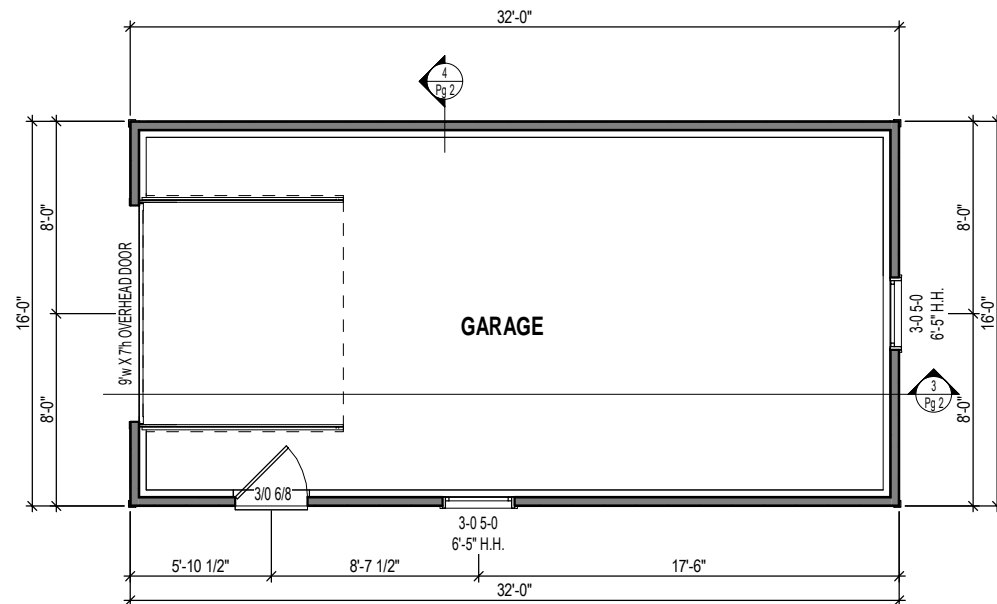


1 1st Floor Plan
1/8" = 1'-0"

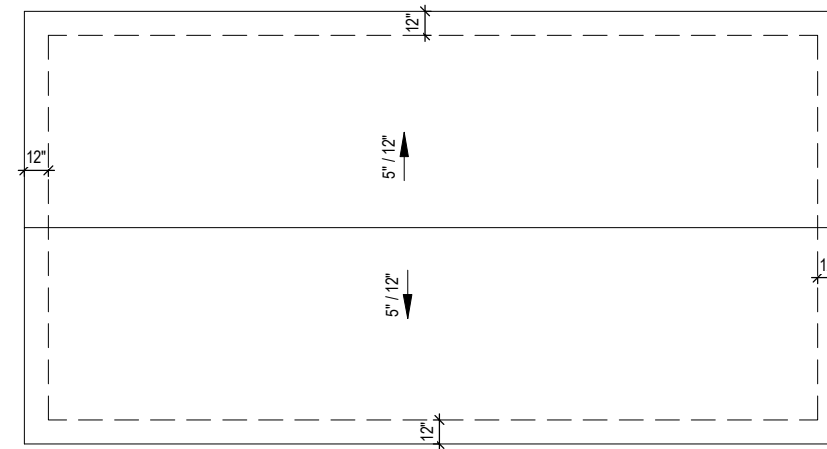

2 Roof Plan
1/8" = 1'-0"

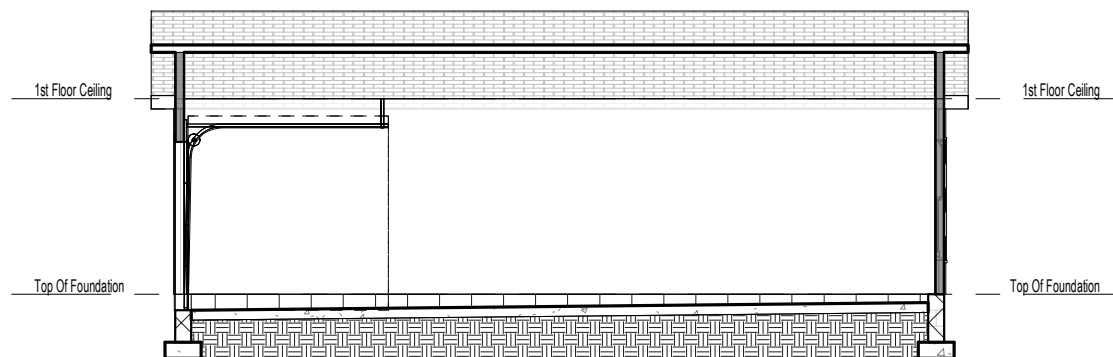

3 Building Section
1/8" = 1'-0"

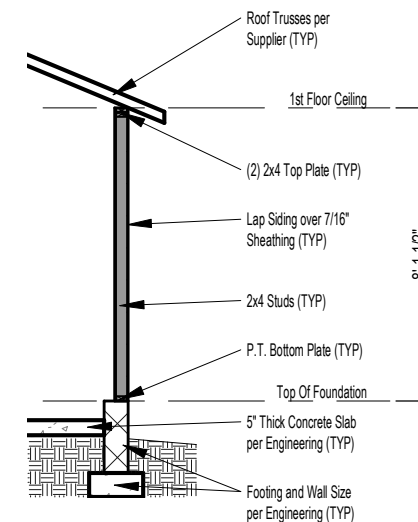

4 Typical Wall Section
3/16" = 1'-0"

- Detached Garage -

Floor Plan

Job #:

Address:

Community:

Plan Version Date:
9-30-20

Job Version Date:
9-30-20

Sheet #:
Pg 2