


NCSR # 1432

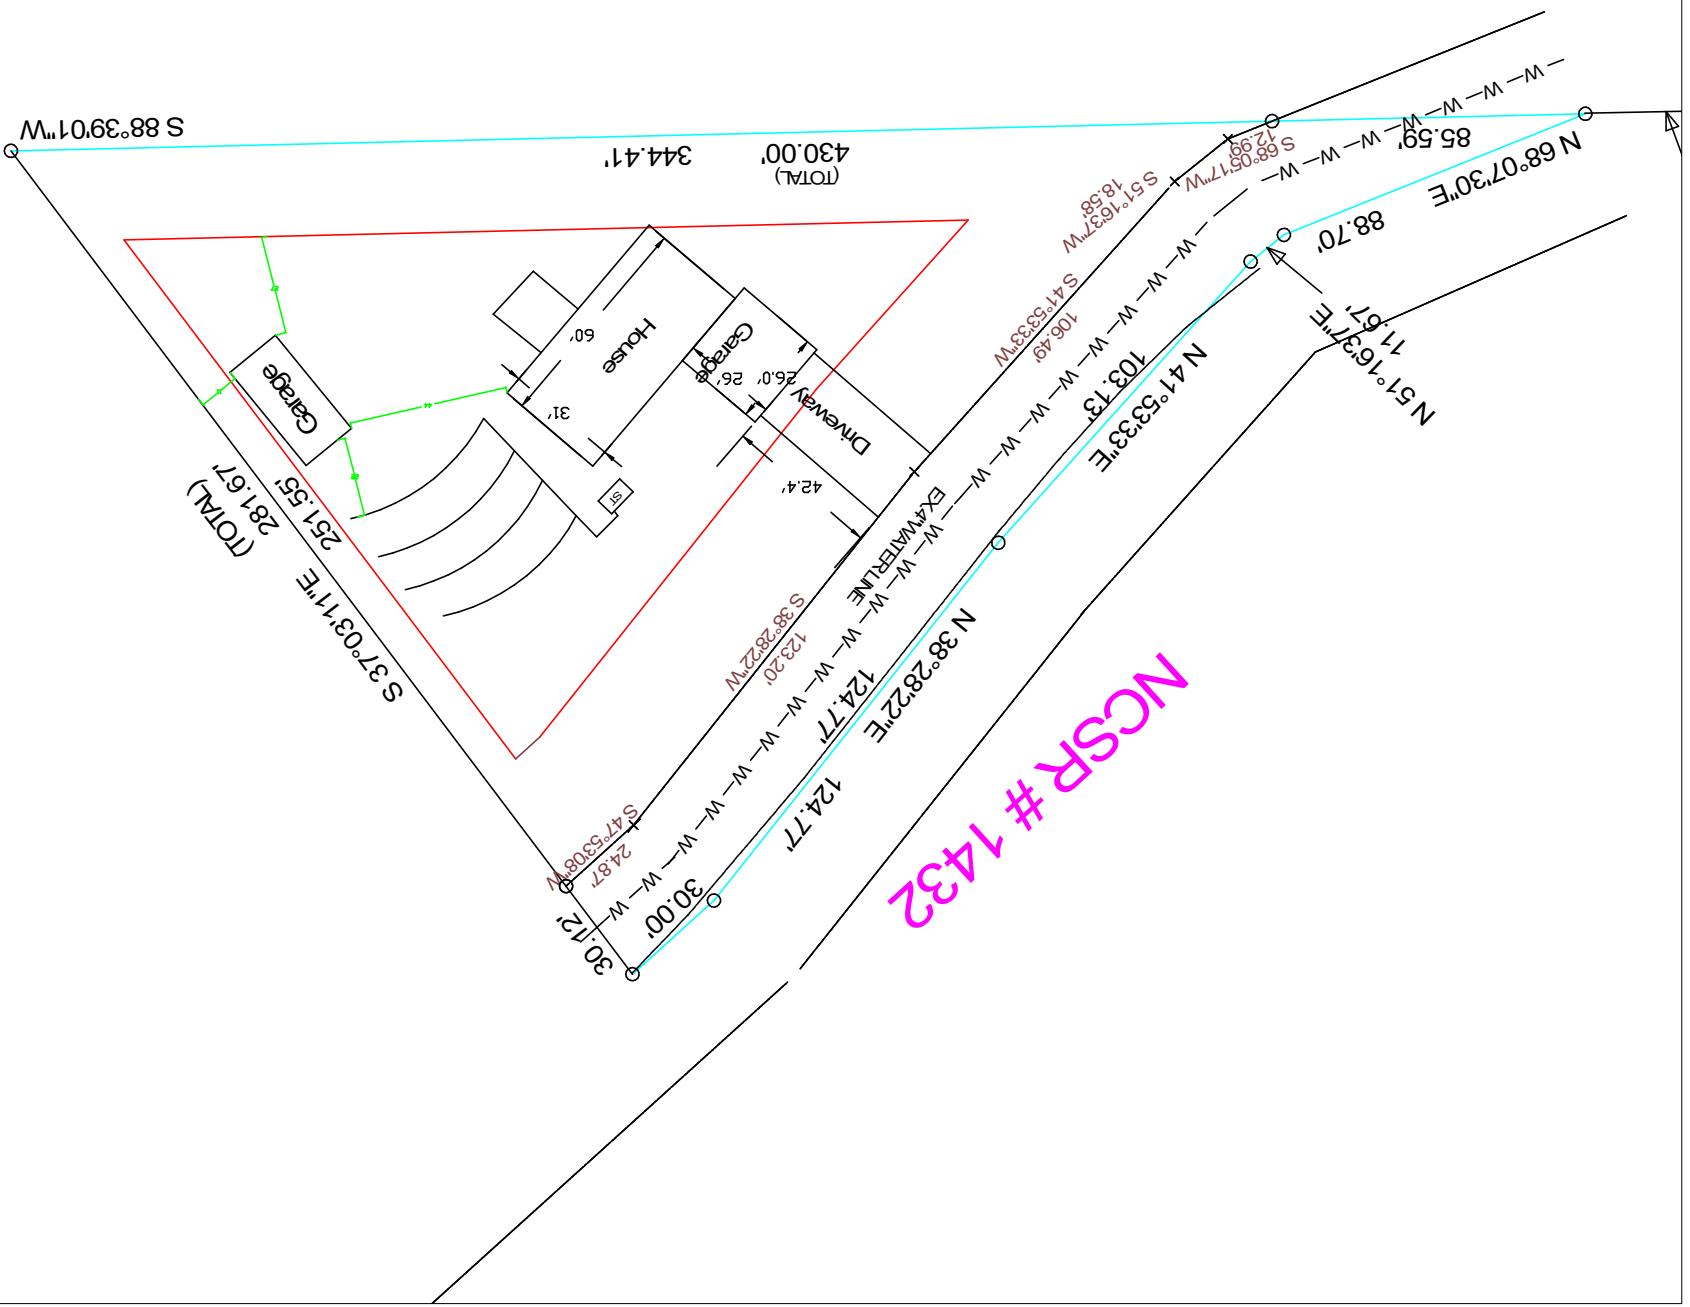

File No.	215	Revisions	Designator	Date
Drawing No.	215	Description	Approved	
South Ridge Farms				
Rich New Garage		215 Wilburn Road		
Garage		Fusquay Varney, NC		
Site Plan		Approved _____		
Scale - 1/2" = 1 Foot		Checked _____		
		Date _____		
		Job Class _____		
Sheet 1 of 1		02/18		
		5/21/18		