



ROOF TRUSS
SCALE: NT5

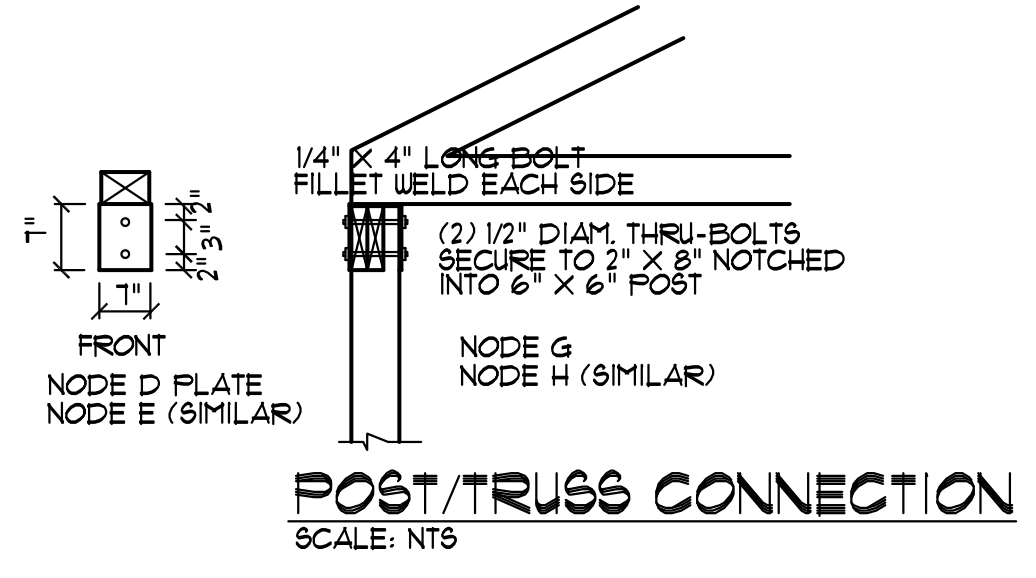


POST/TRUSS CONNECTION
SCALE: NT5

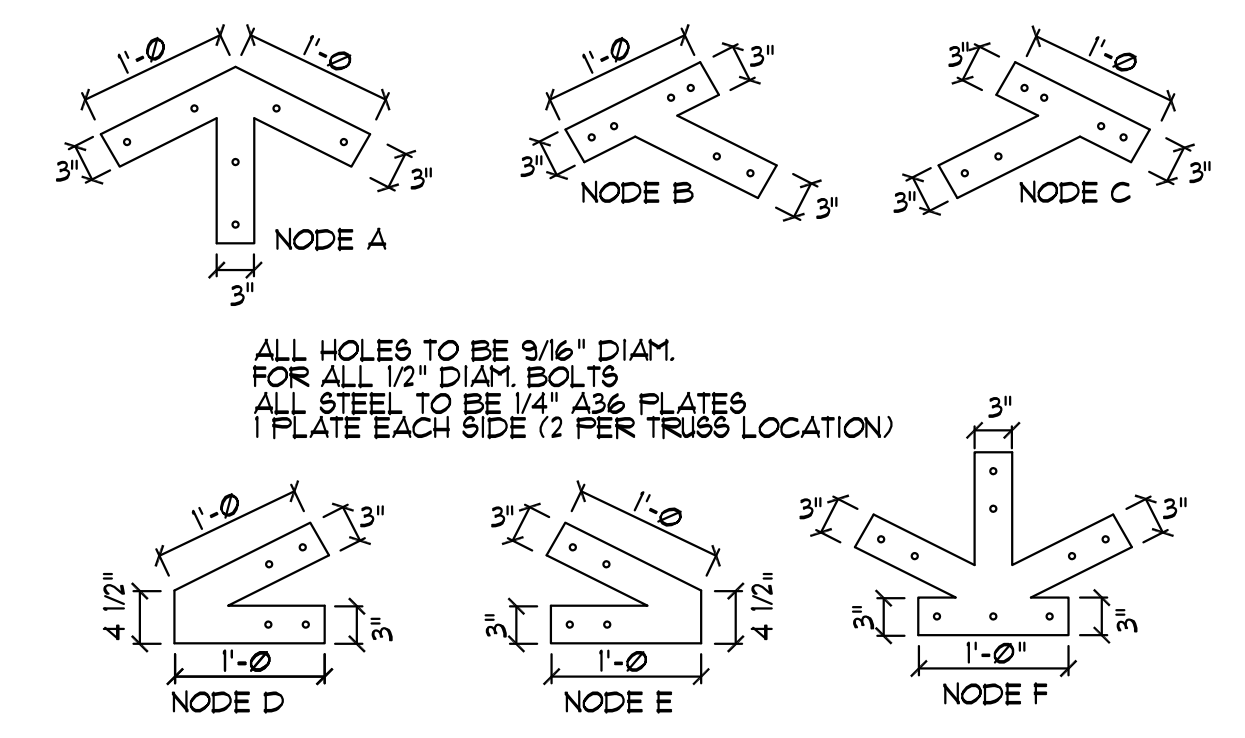


ALL HOLES TO BE 9/16\"/>


INSTALL FLUSH W/ BOTTOM OF TIMBER TRUSS CHORD TO ACCOMMODATE 1/4\"/>

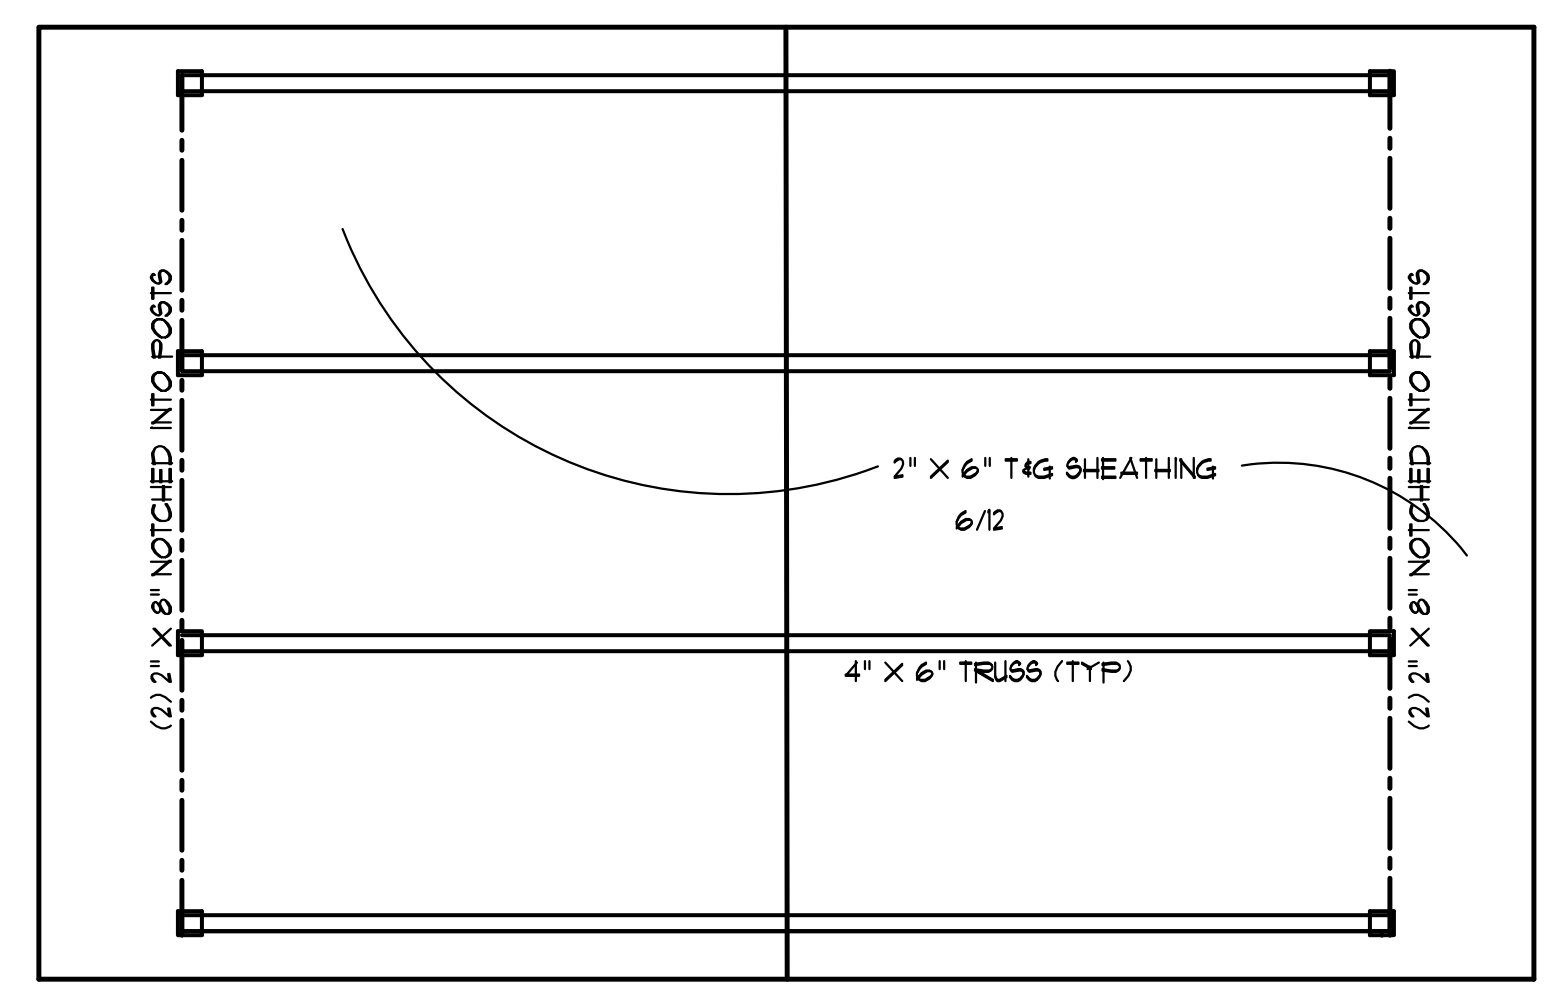


ROOF PLAN
SCALE: 1/4\"/>

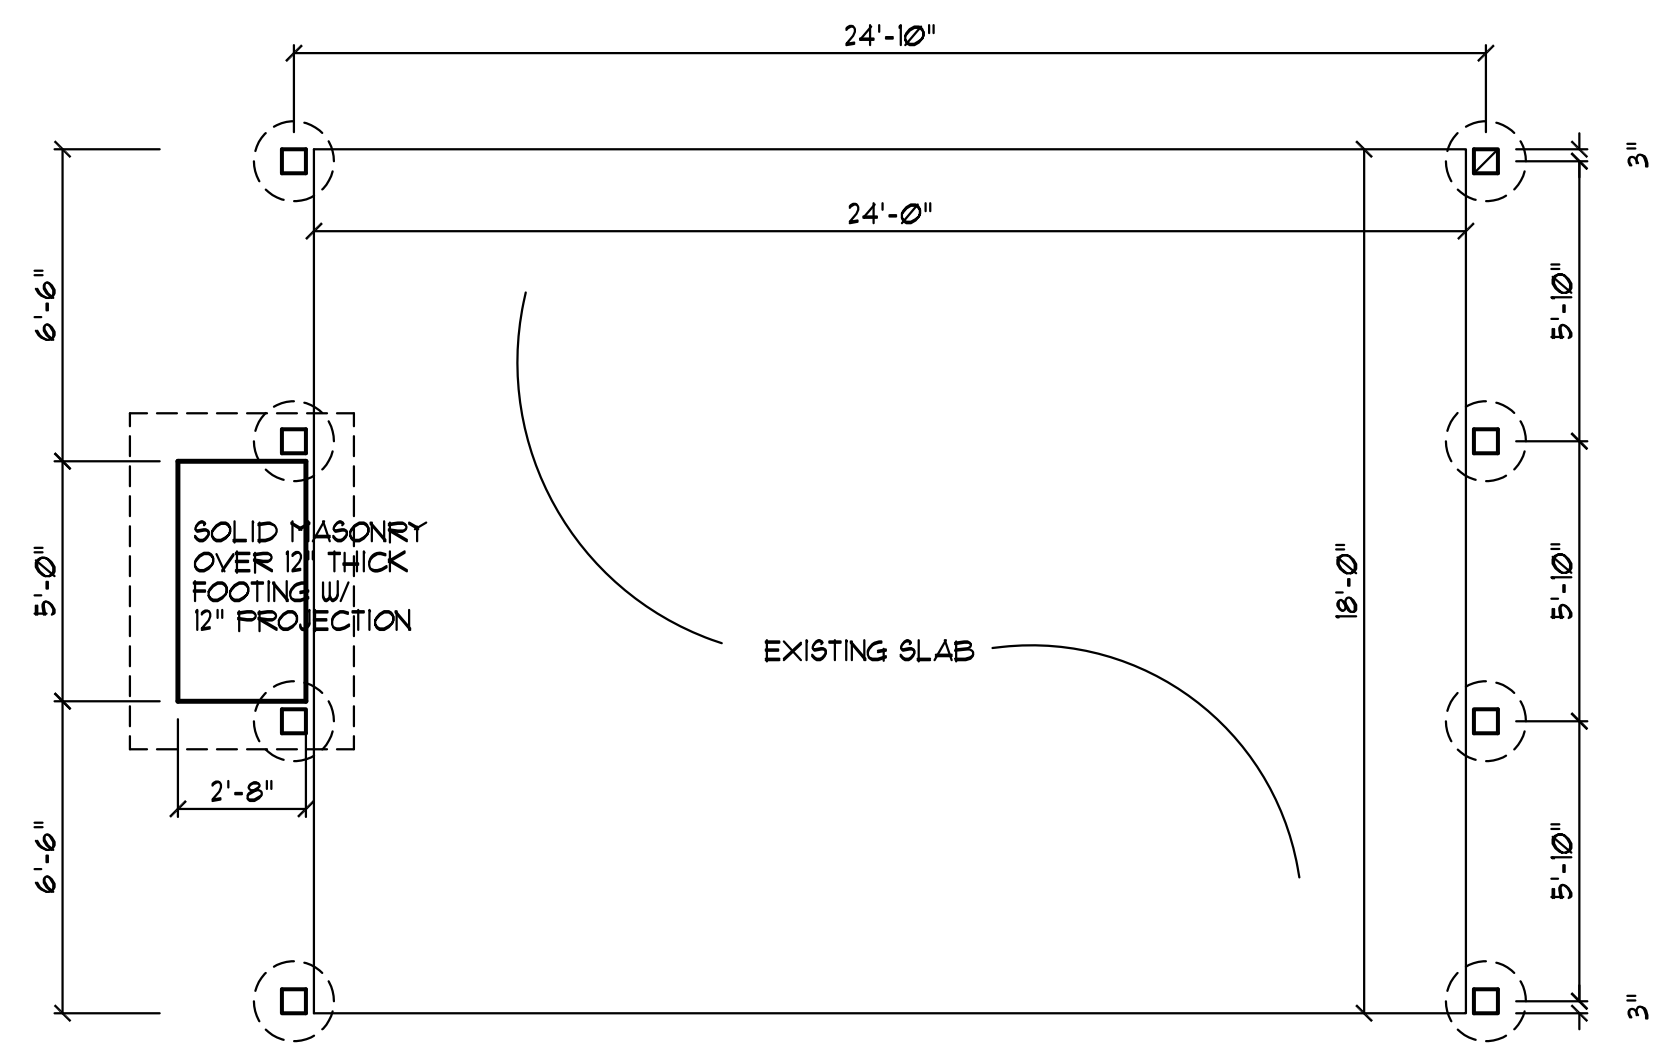


FOUNDATION PLAN
SCALE: 1/4\"/>

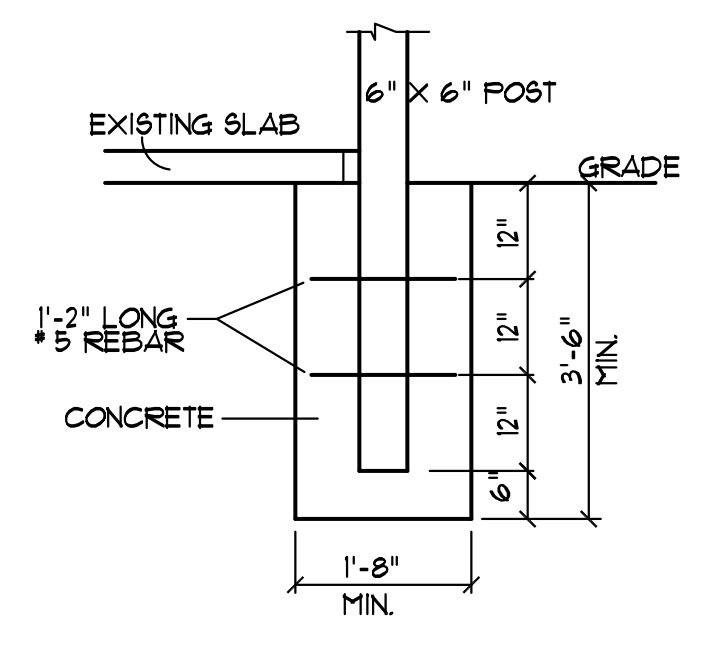

UNBRACED POST
SCALE: NT5

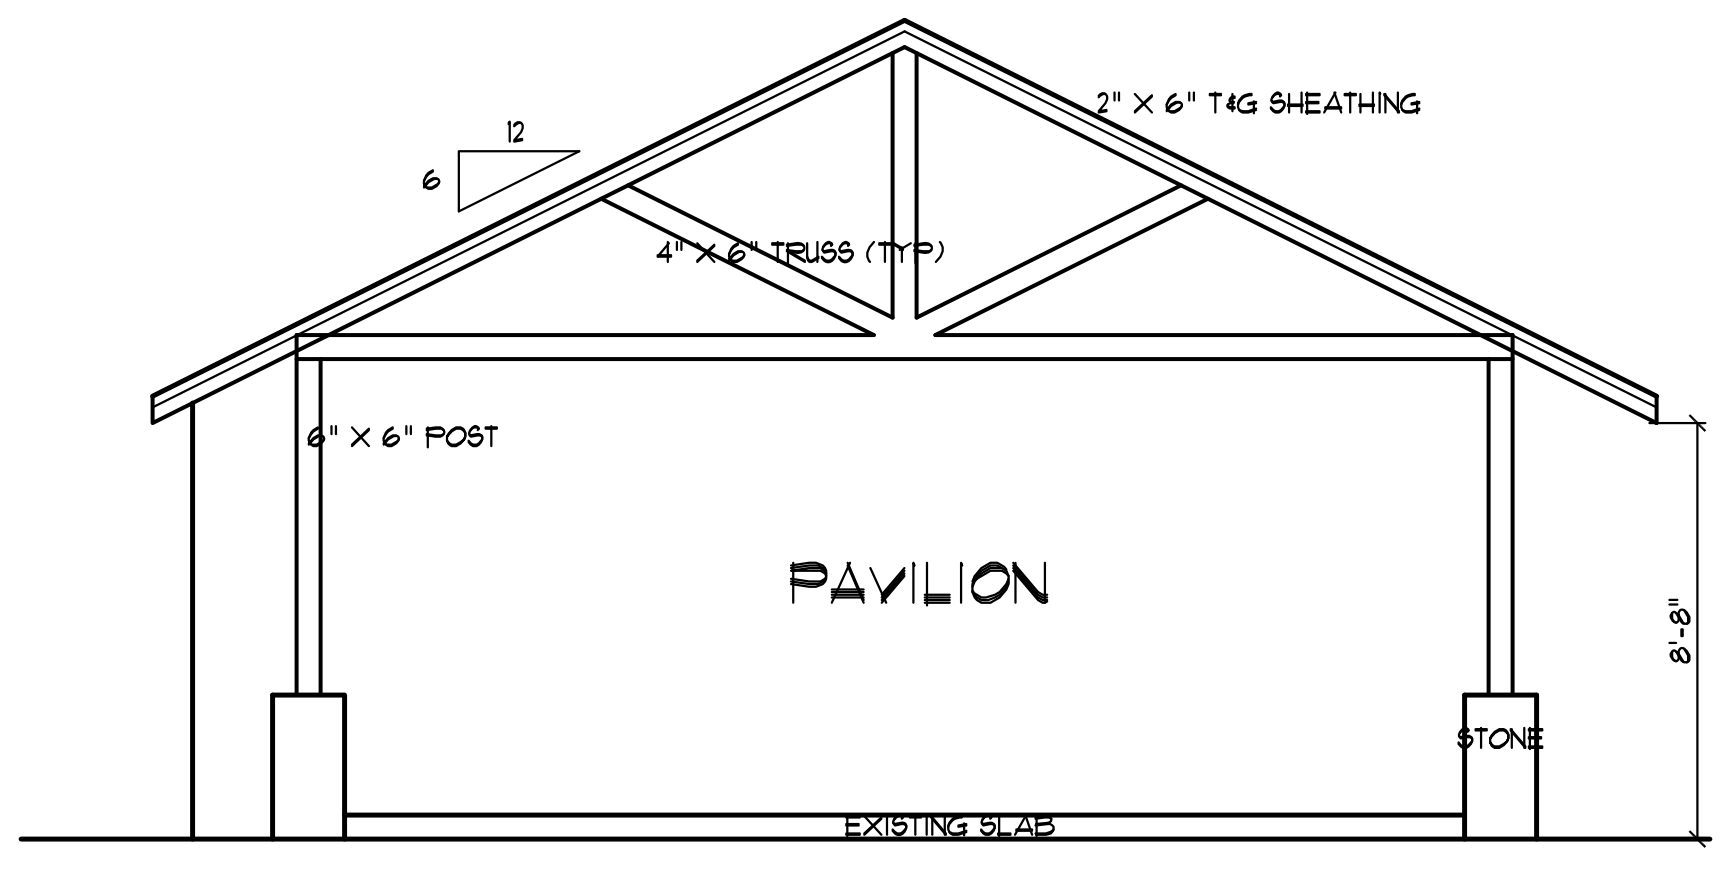

ELEVATION
SCALE: 1/4\"/>

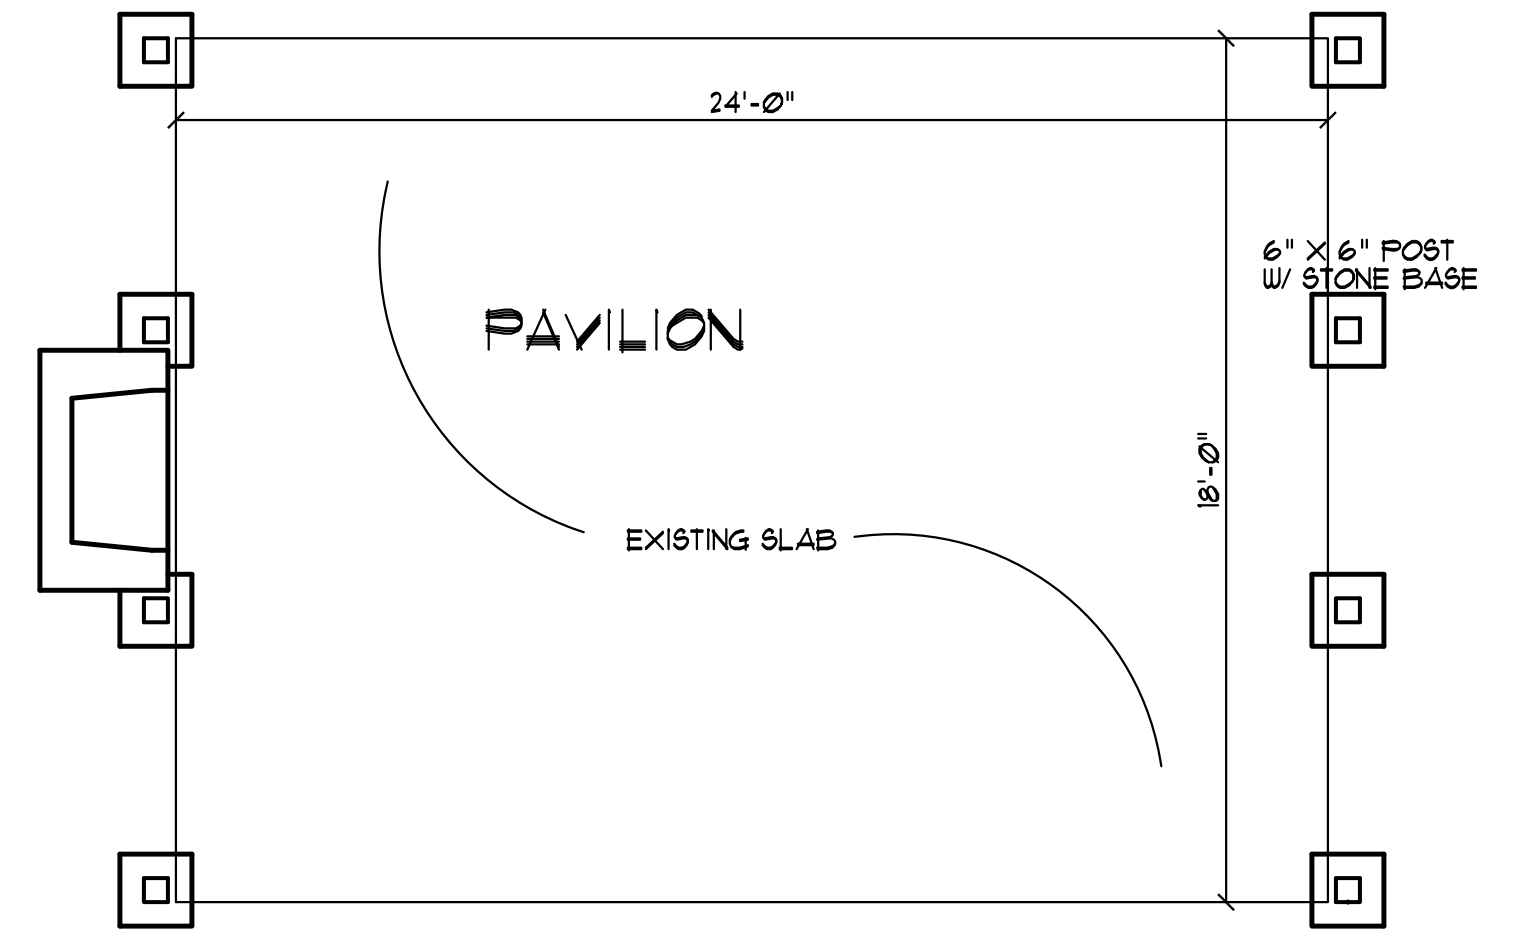

FLOOR PLAN
SCALE: 1/4\"/>

BUILDER SHALL VERIFY ALL DIMENSIONS AND CONDITIONS AT TIME OF CONSTRUCTION.

ALL CONSTRUCTION SHALL CONFORM TO THE 2018 EDITION OF THE NC STATE BUILDING CODE.

CODES GOVERN OVER DRAWINGS.

DIMENSIONS GOVERN OVER SCALE.

VERIFY ALL MECHANICAL REQUIREMENTS BEFORE FRAMING.

YUNCANNON DESIGNS DOES NOT ASSUME LIABILITY FOR ANY DEVIATION OF OR CONSTRUCTION METHODS OF THESE PLANS.


STRUCTURAL EVALUATION BY:

HOWERTON SERVICES, PLLC
3513 CATHEDRAL BELL ROAD RALEIGH, NC 27614
LICENSE P-1716

* ENGINEER'S SEAL APPLIES ONLY TO STRUCTURAL COMPONENTS ON THIS DOCUMENT. SEAL DOES NOT INCLUDE CONSTRUCTION REVIEW, MEANS, METHODS, TECHNIQUES, SEQUENCES, PROCEDURES OR SAFETY PRECAUTIONS.

* ANY DEVIATIONS OR DISCREPANCIES ON PLANS ARE TO BE BROUGHT TO IMMEDIATE ATTENTION OF THE ENGINEER. FAILURE TO DO SO WILL VOID ENGINEER'S LIABILITY.

* DO NOT SCALE THESE DRAWINGS - ENGINEERING APPROVAL EXPIRES 09/01/2021

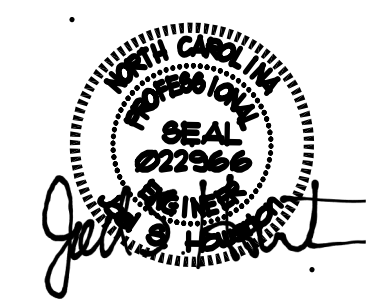

08 20 2020

MILTON BUILT HOMES

YUNCANNON DESIGNS
CUSTOM HOME PLANS
FIGUAT-YARINA, NC - (919) 421-1314

DRAWN BY: WRY
CHK'D BY: WRY
DATE: 08/19/20
REVISIONS:

SHEET
A-1