




**FRONT ELEVATION**  
 Scale: 1/4" = 1'-0"  
 (Showing Detail From Per Table R602.7.5  
 And Figure R602.10.1)  
 Pre-Engineered Wood Floor Trusses To Be Designed  
 By Supplier

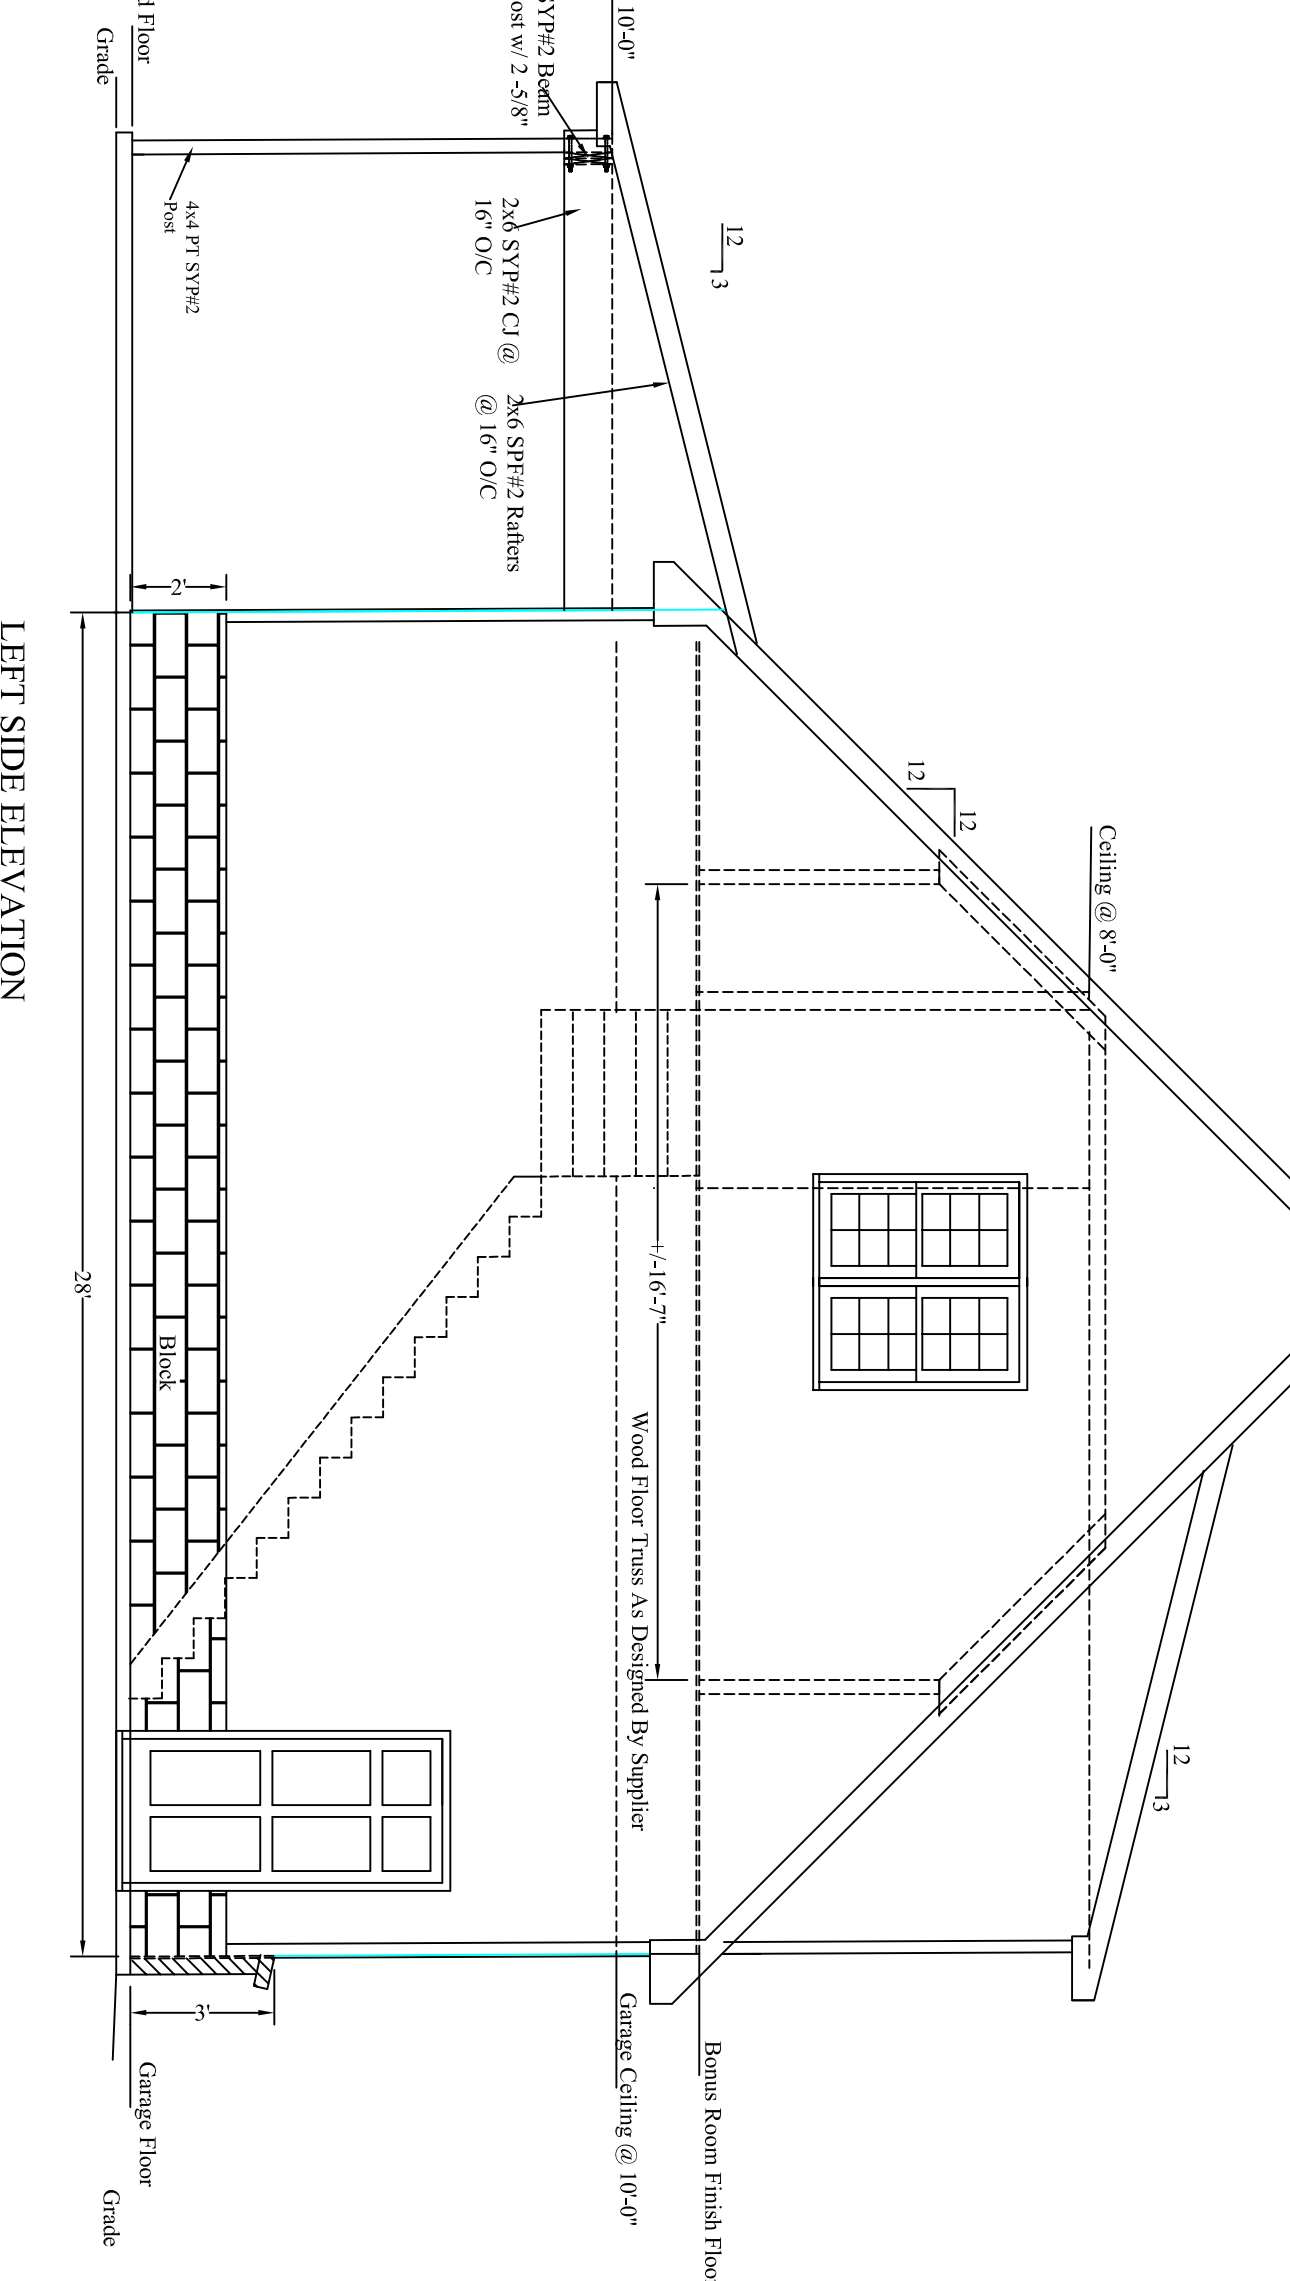


**LEFT SIDE ELEVATION**  
 Scale: 1/4" = 1'-0"  
 Pre-Engineered Wood Floor Trusses To Be Designed  
 By Supplier

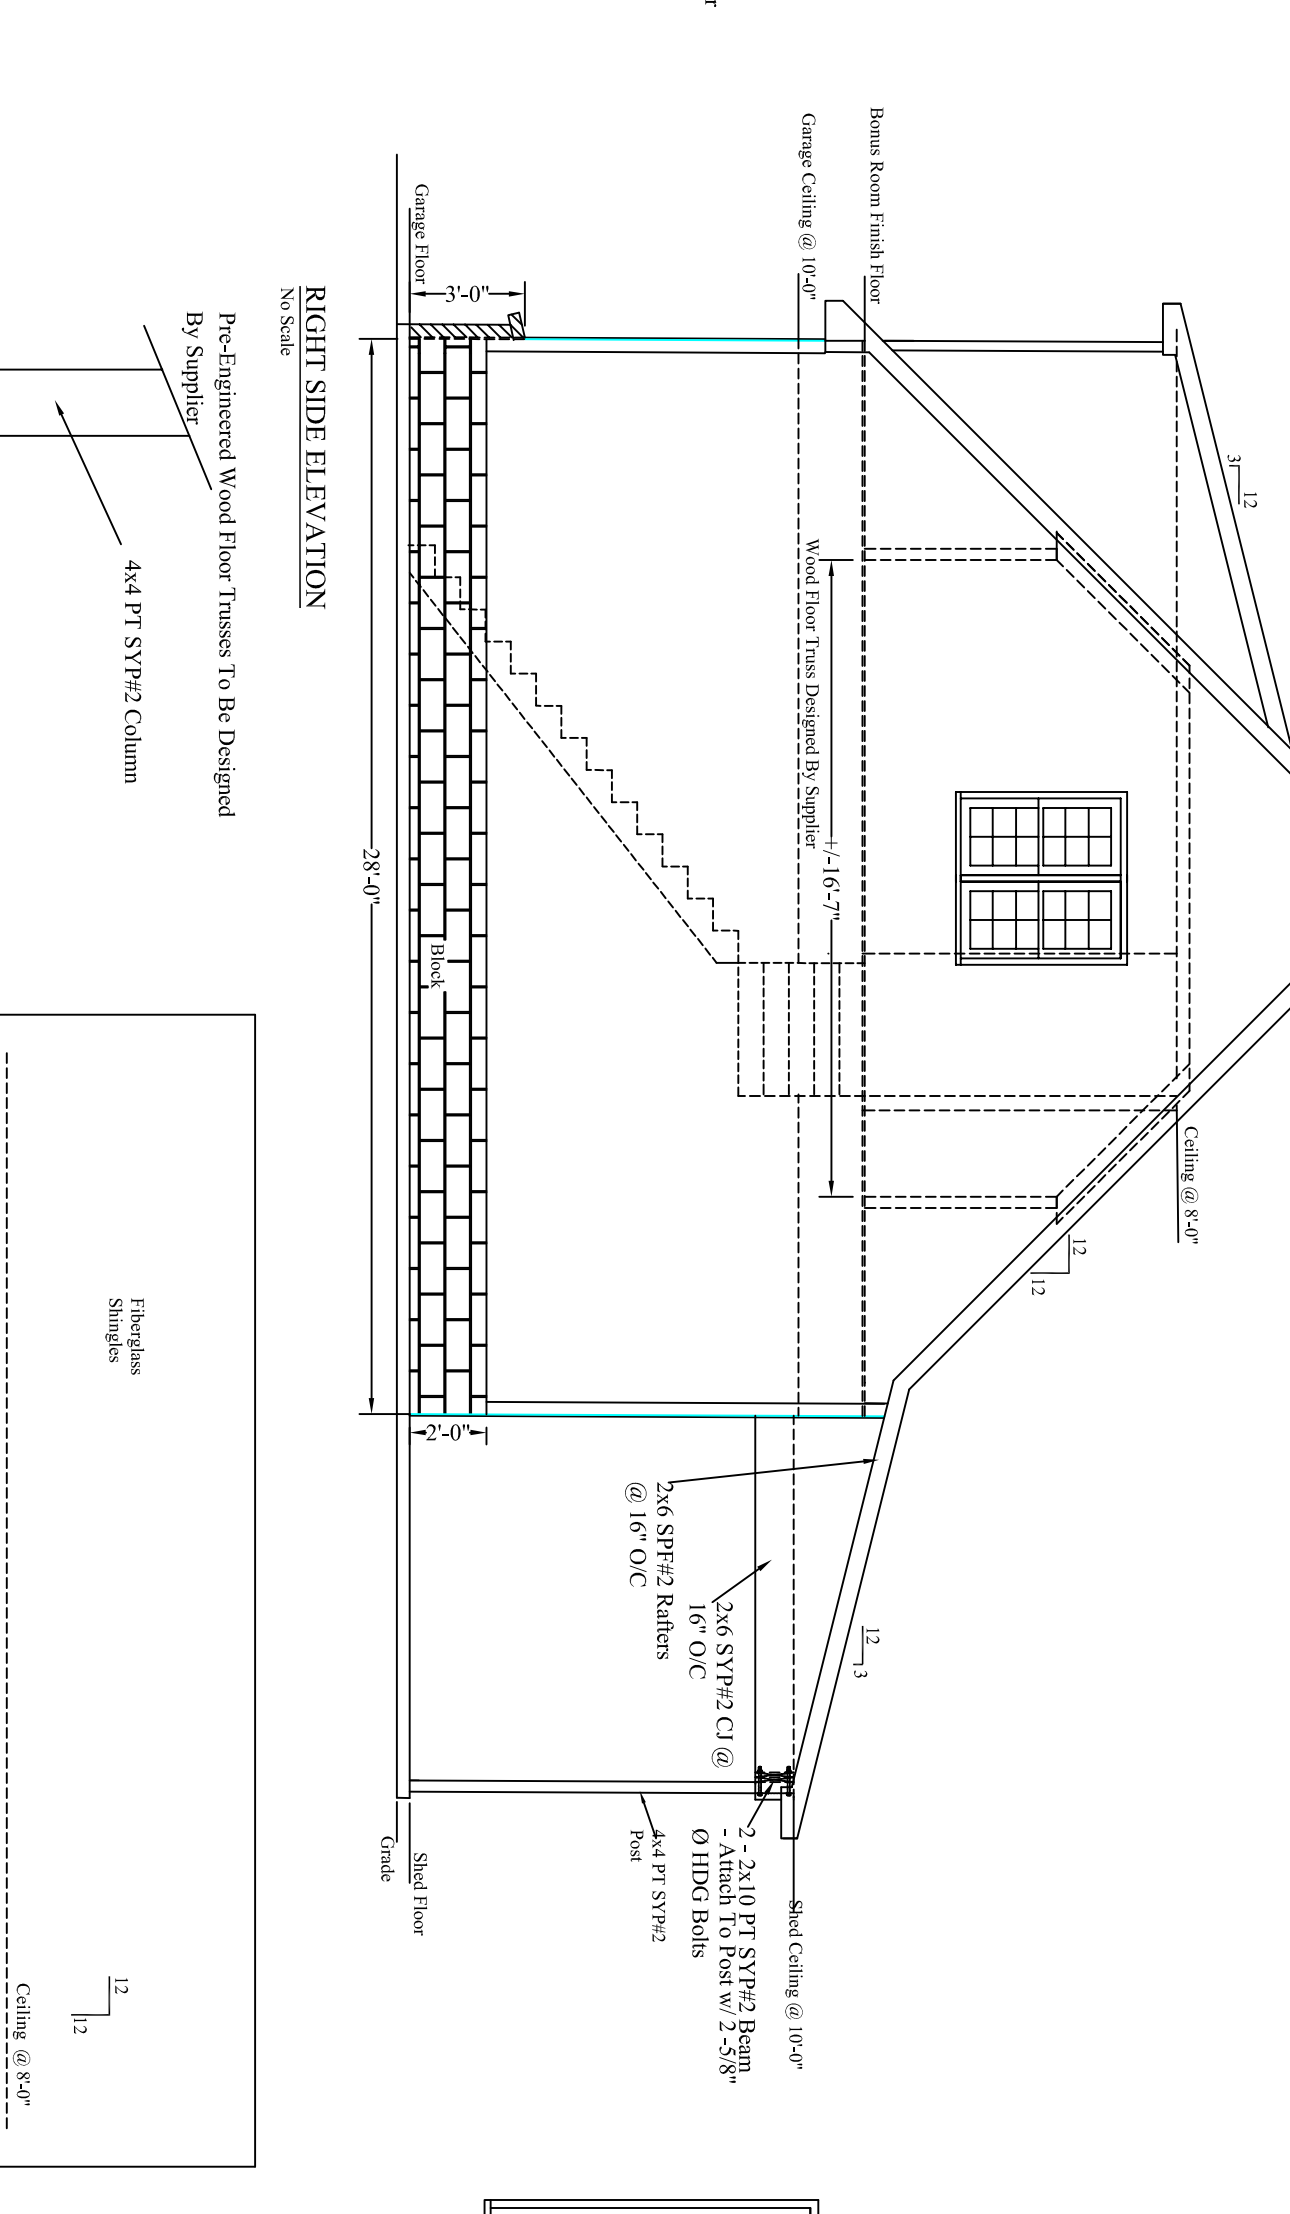


**RIGHT SIDE ELEVATION**  
 Scale: 1/4" = 1'-0"  
 Pre-Engineered Wood Floor Trusses To Be Designed  
 By Supplier

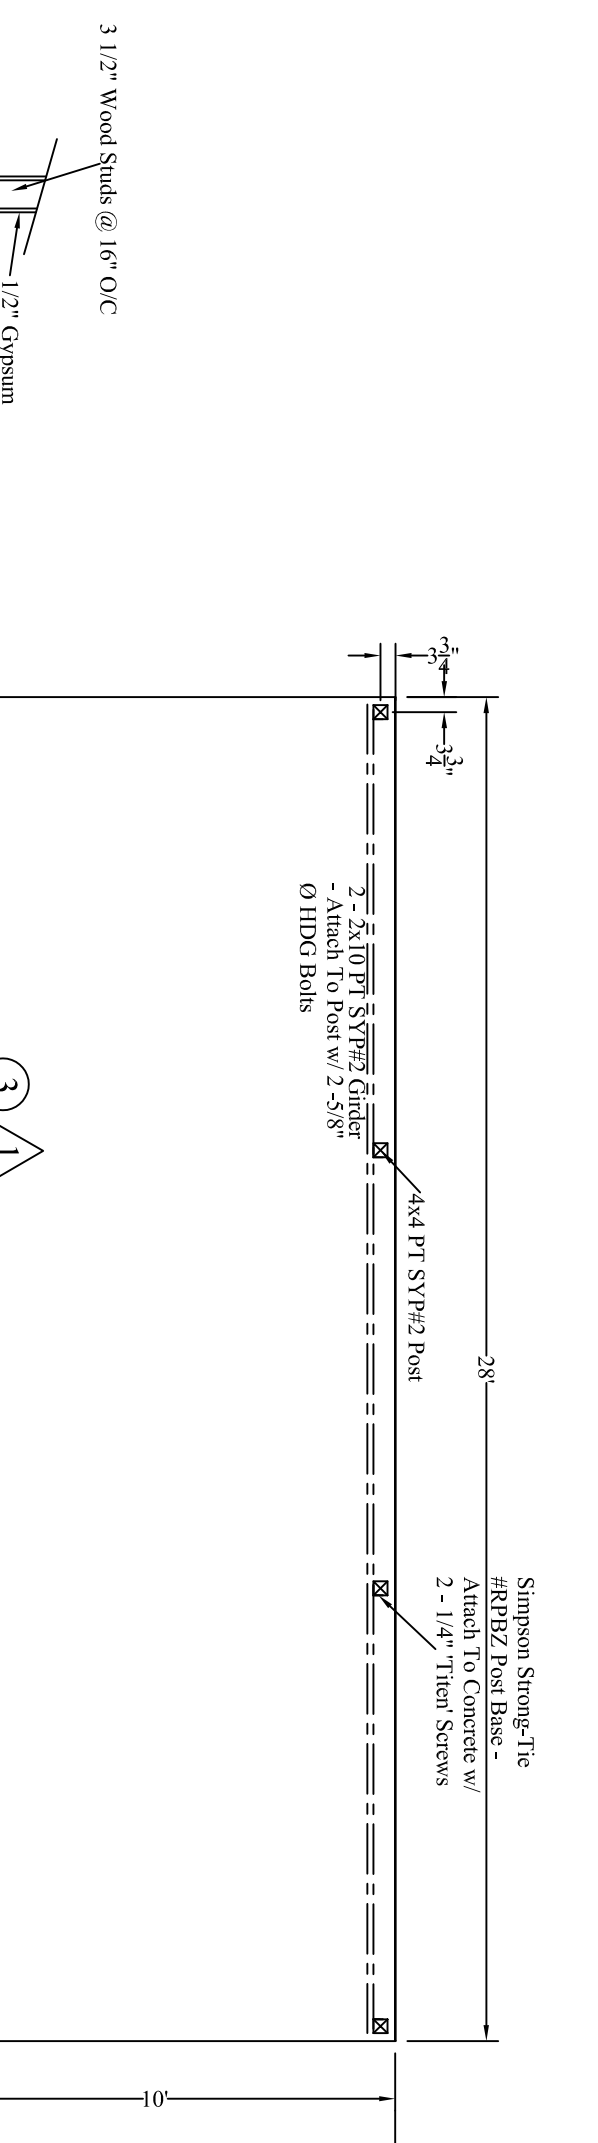


**EXTERIOR WALL SECTION**  
 No Scale

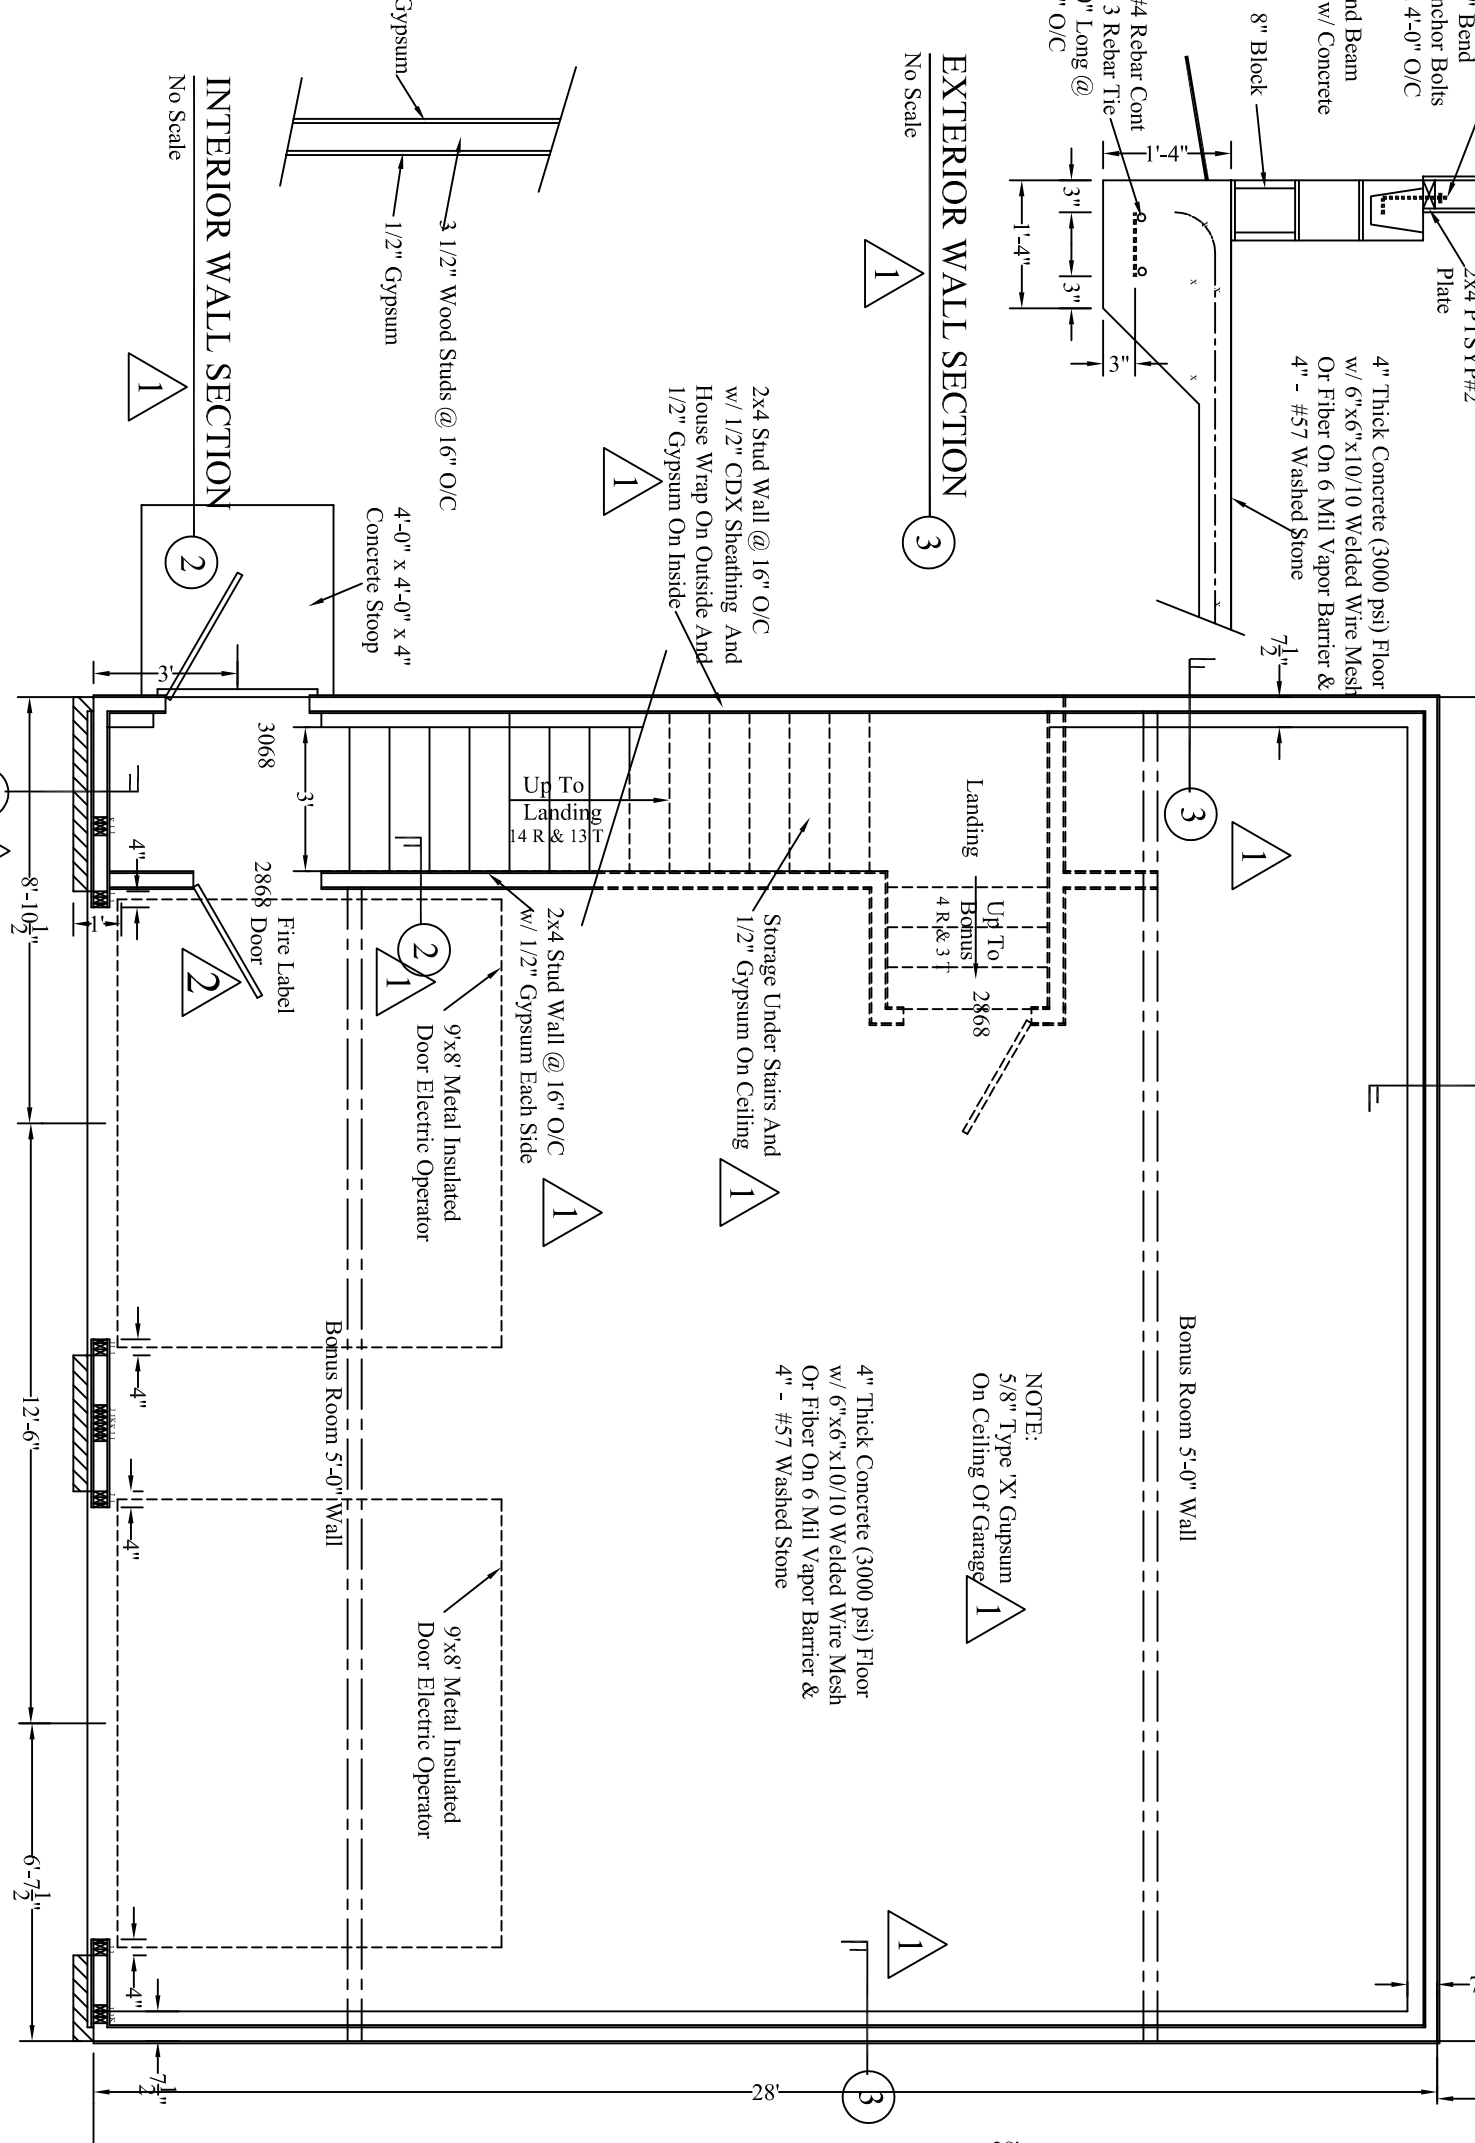


**INTERIOR WALL SECTION**  
 No Scale

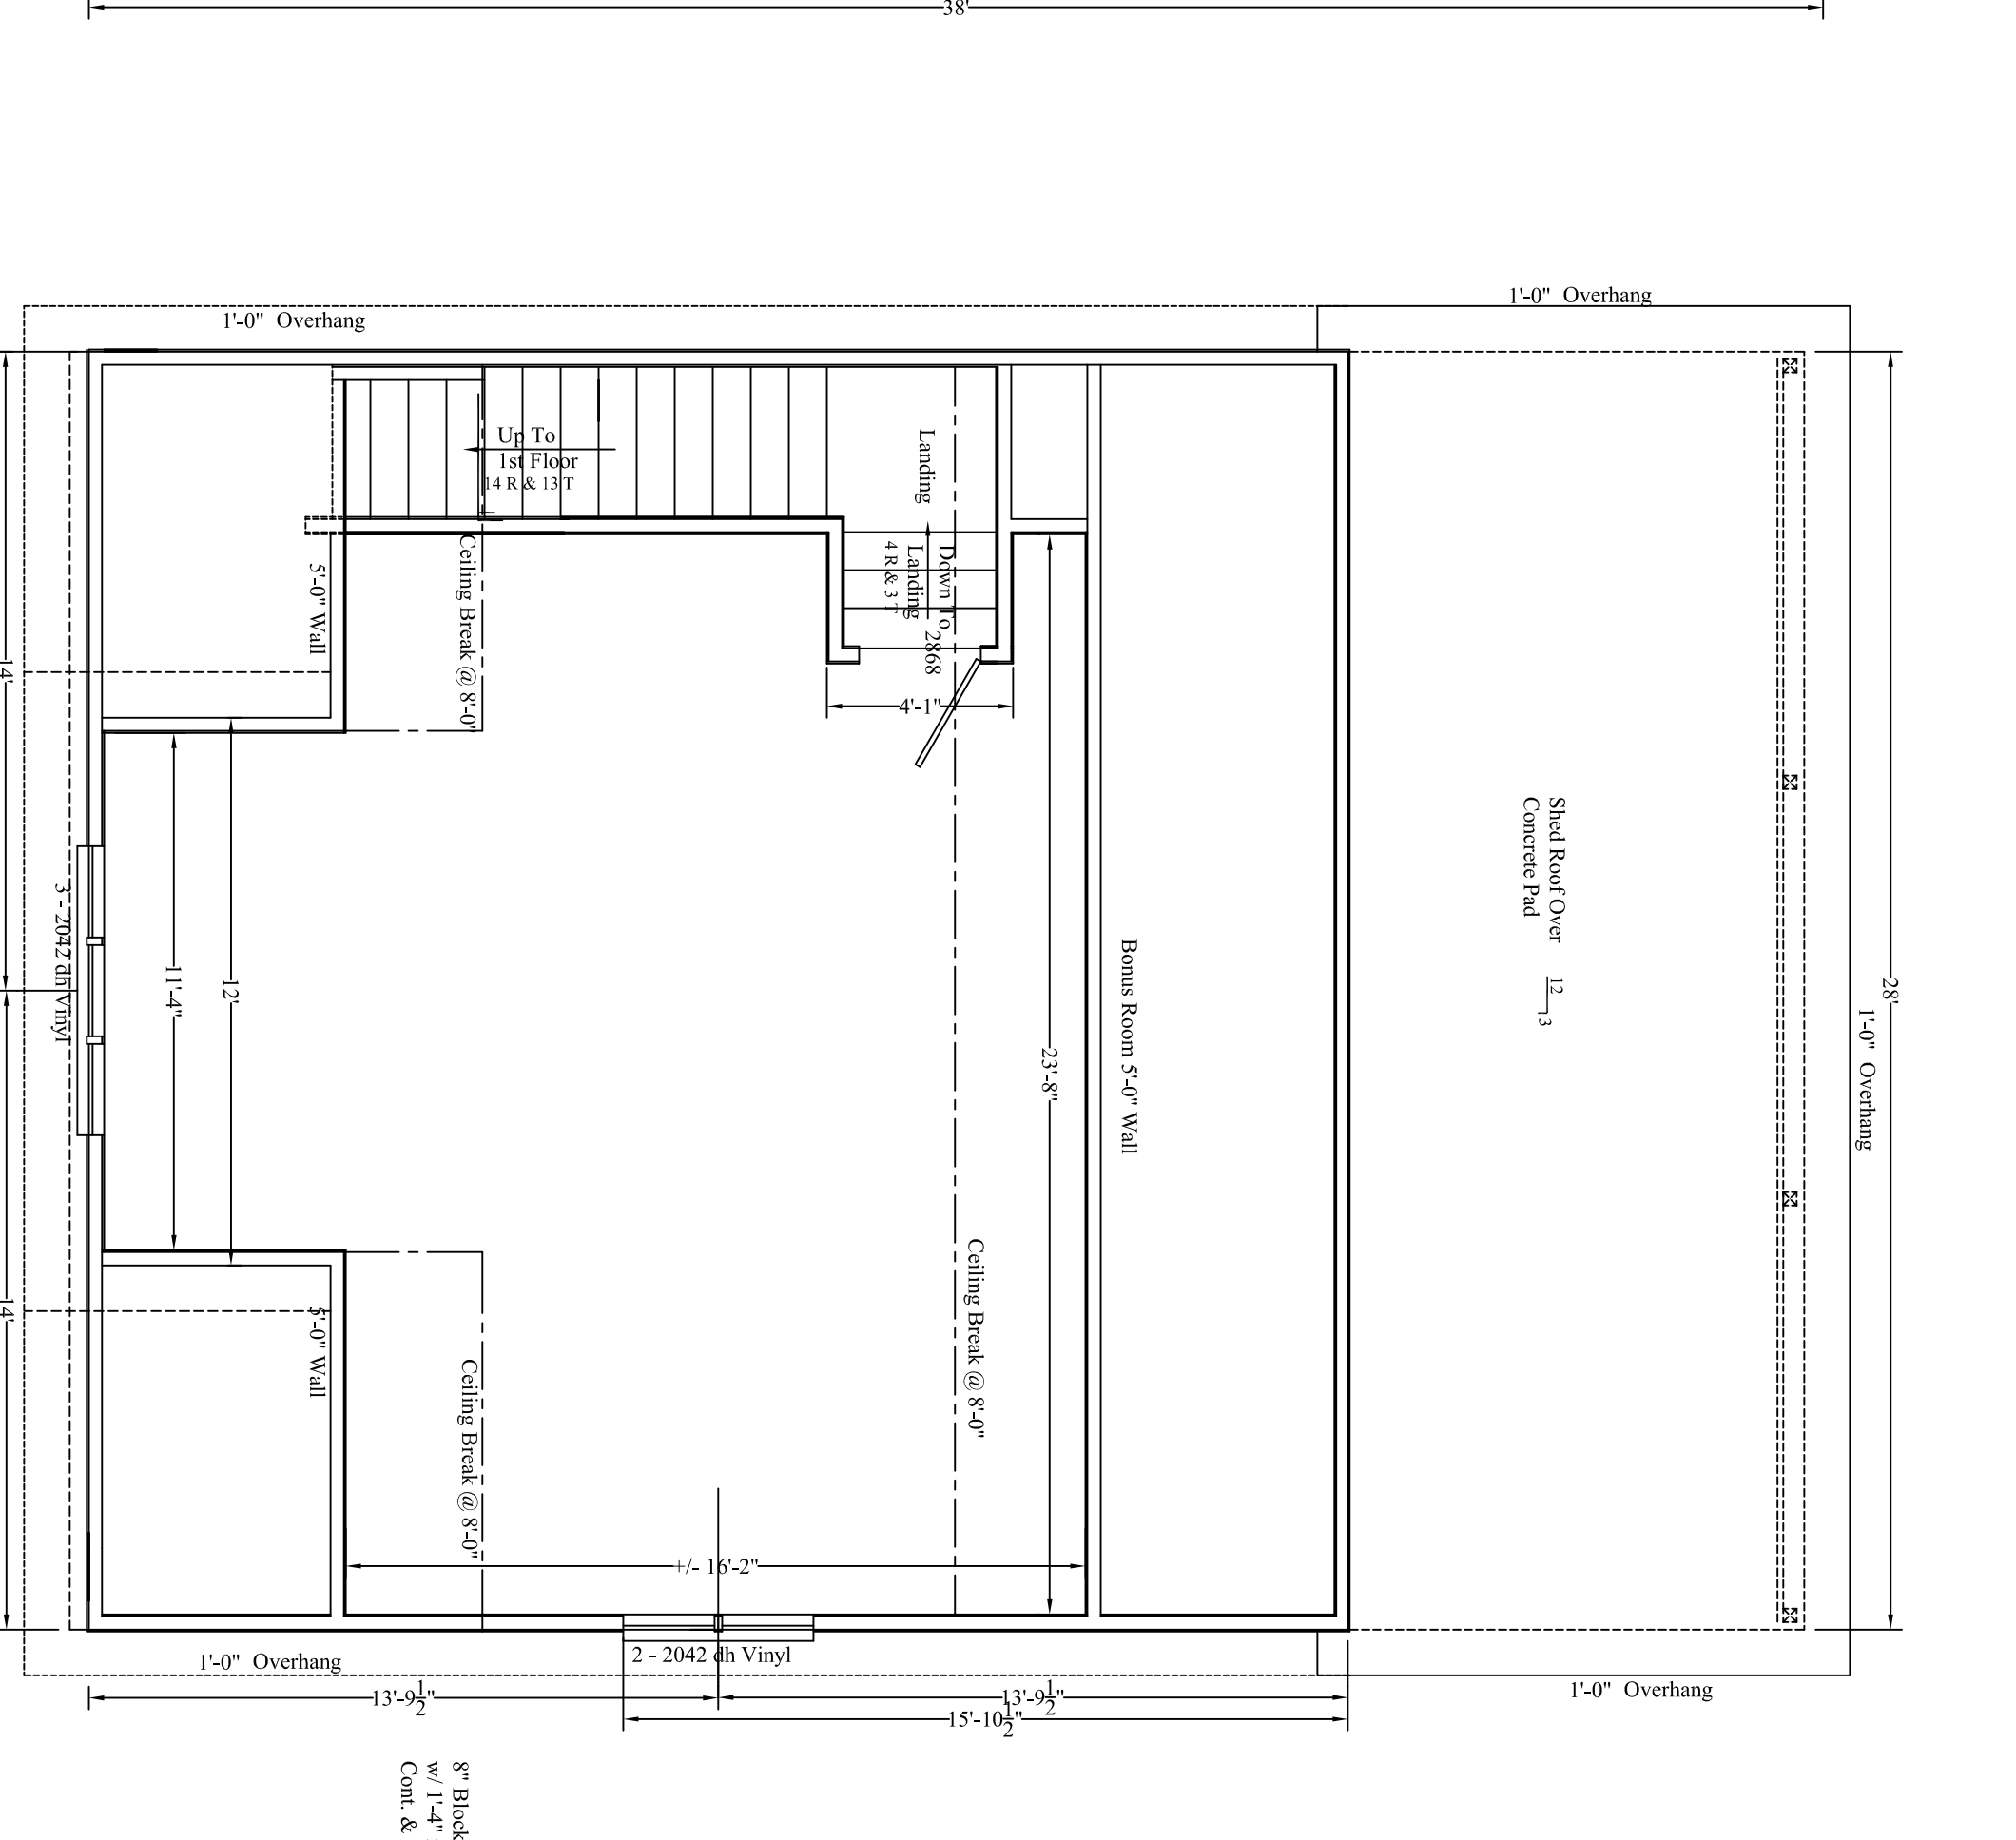


**1st FLOOR PLAN**  
 10'-0" Ceiling  
 Scale: 1/4" = 1'-0"  
 Pre-Engineered Wood Floor Trusses To Be Designed  
 By Supplier

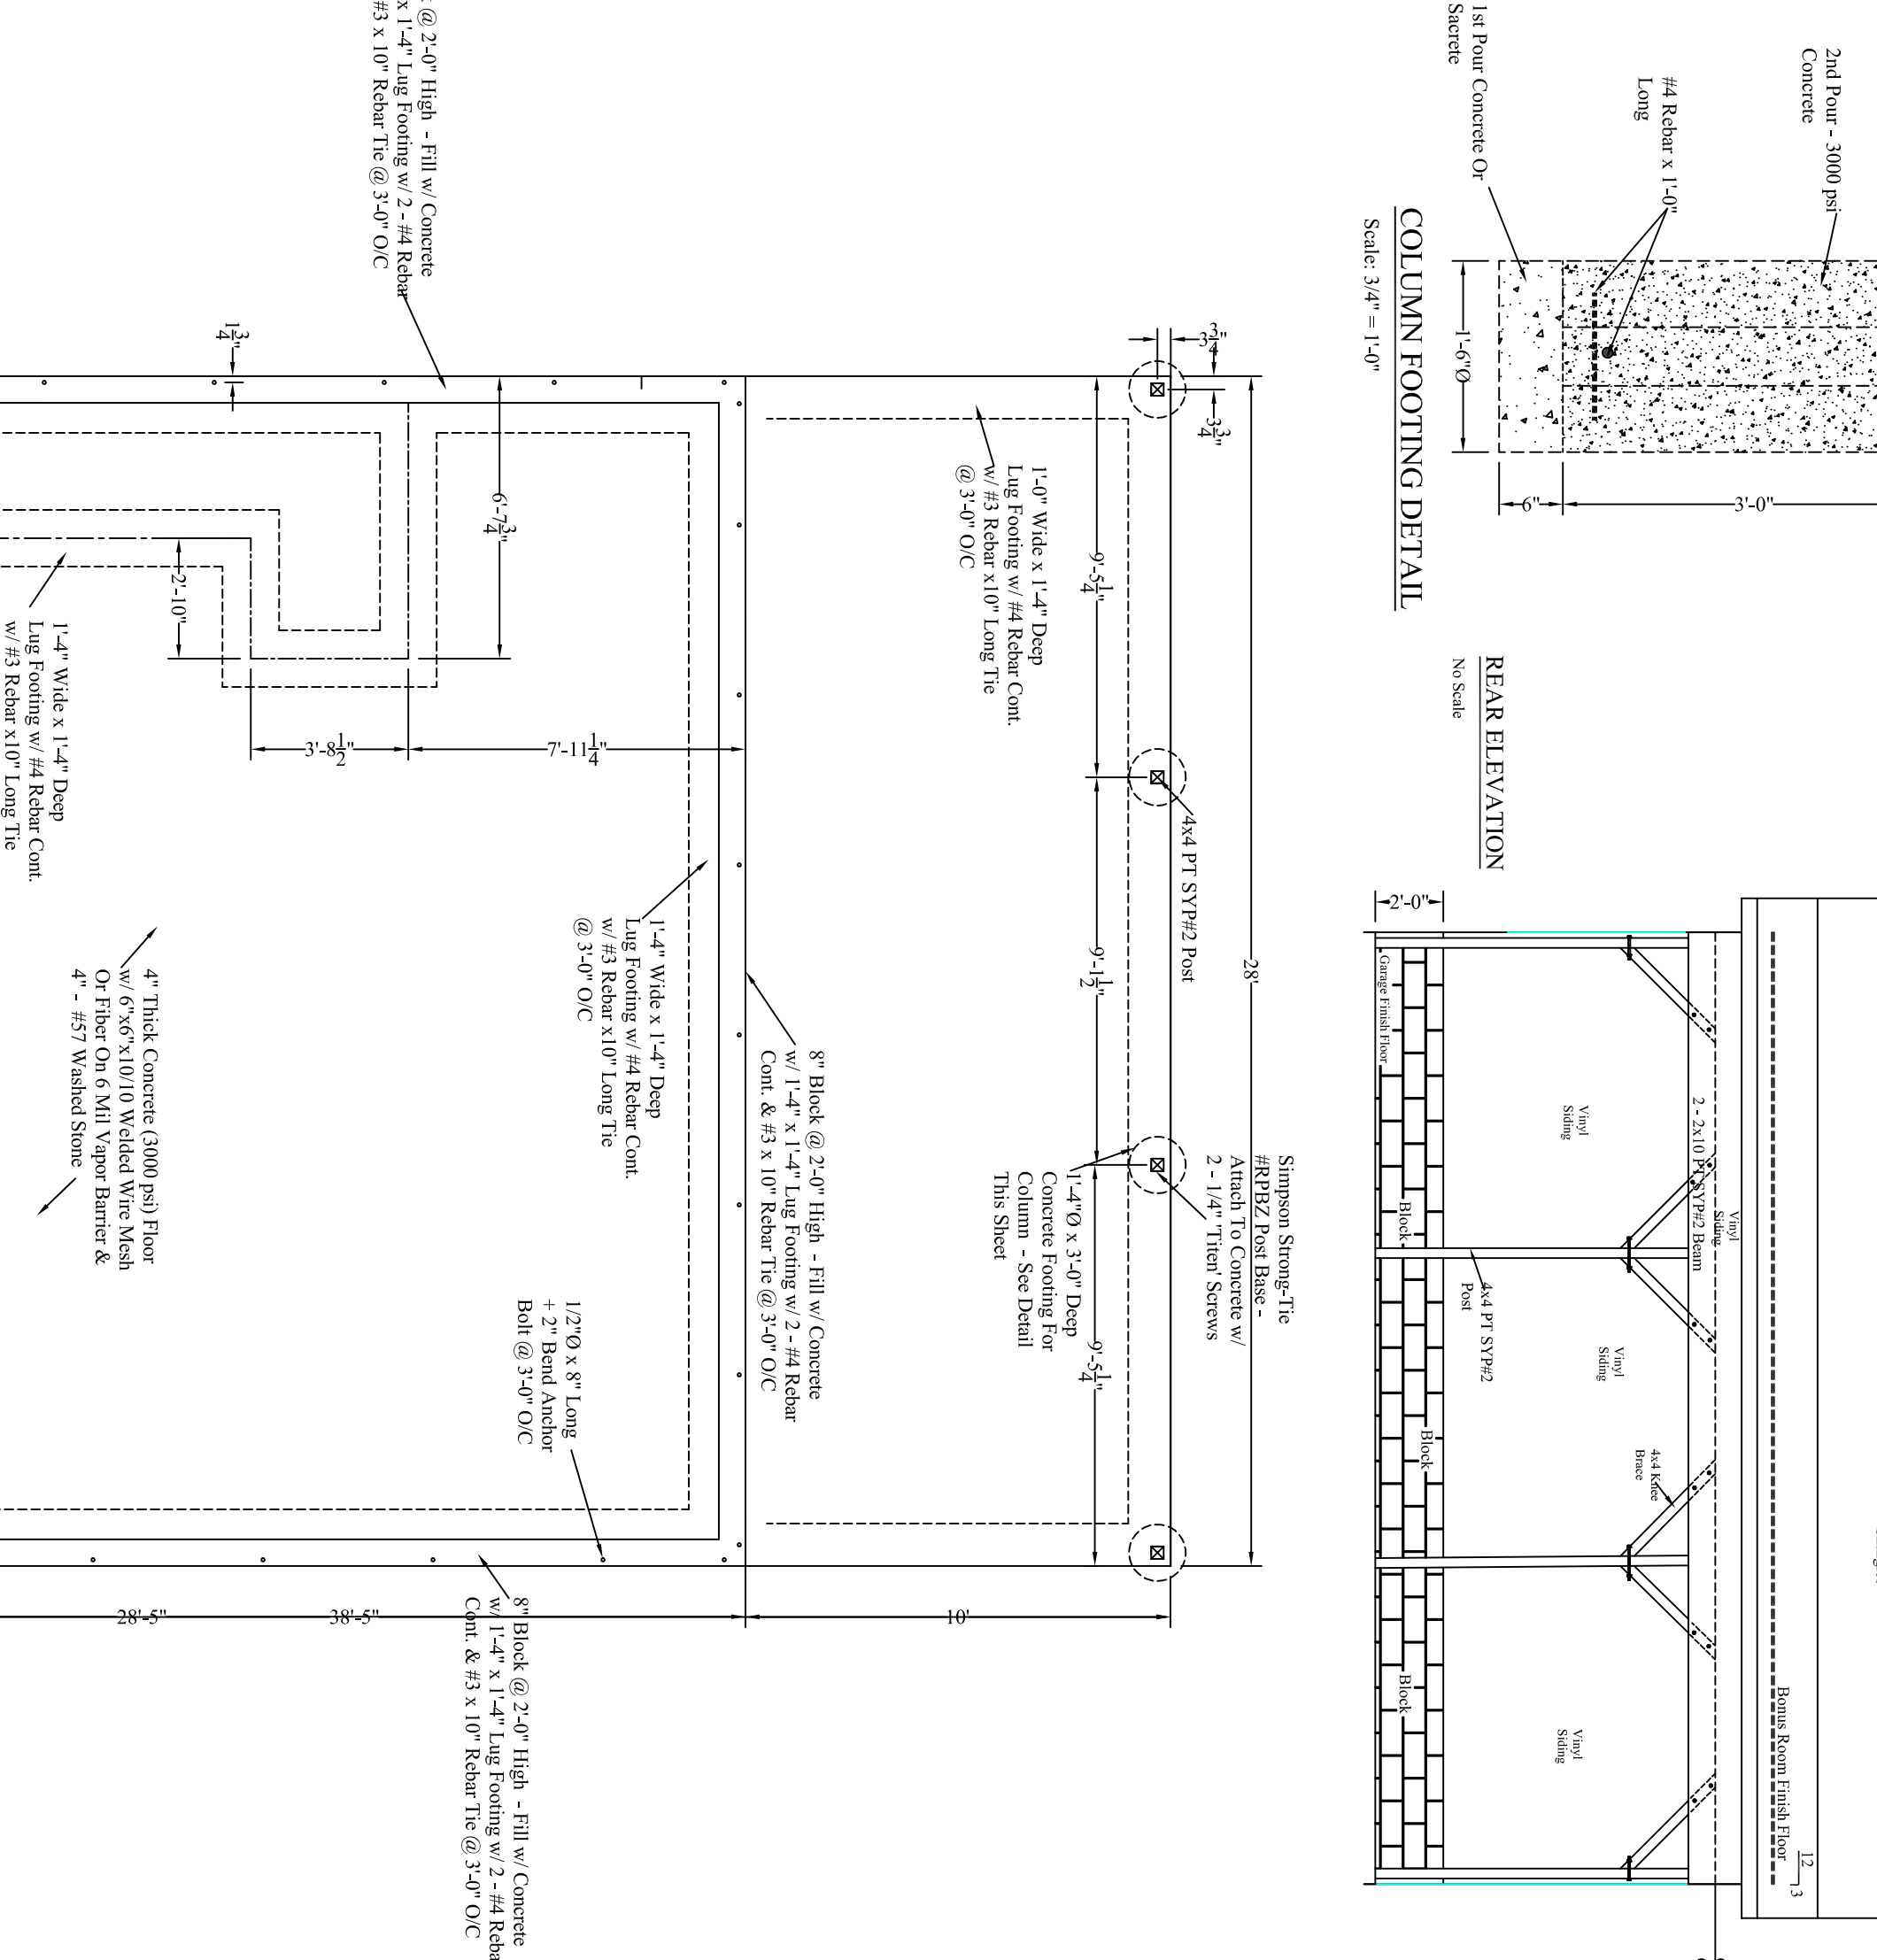

**FOUNDATION PLAN**  
 Scale: 1/4" = 1'-0"

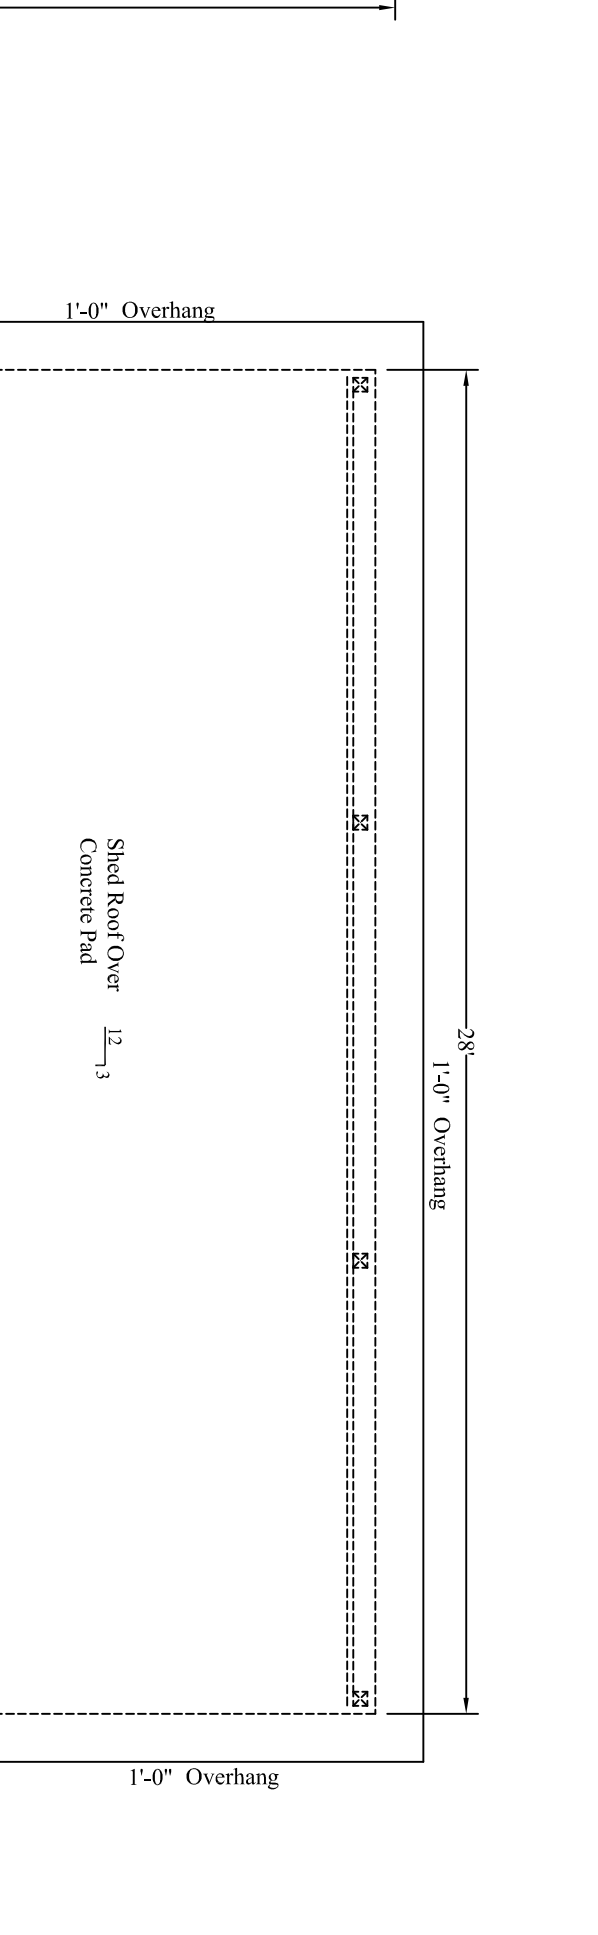

**COLUMN FOOTING DETAIL**  
 Scale: 3/4" = 1'-0"

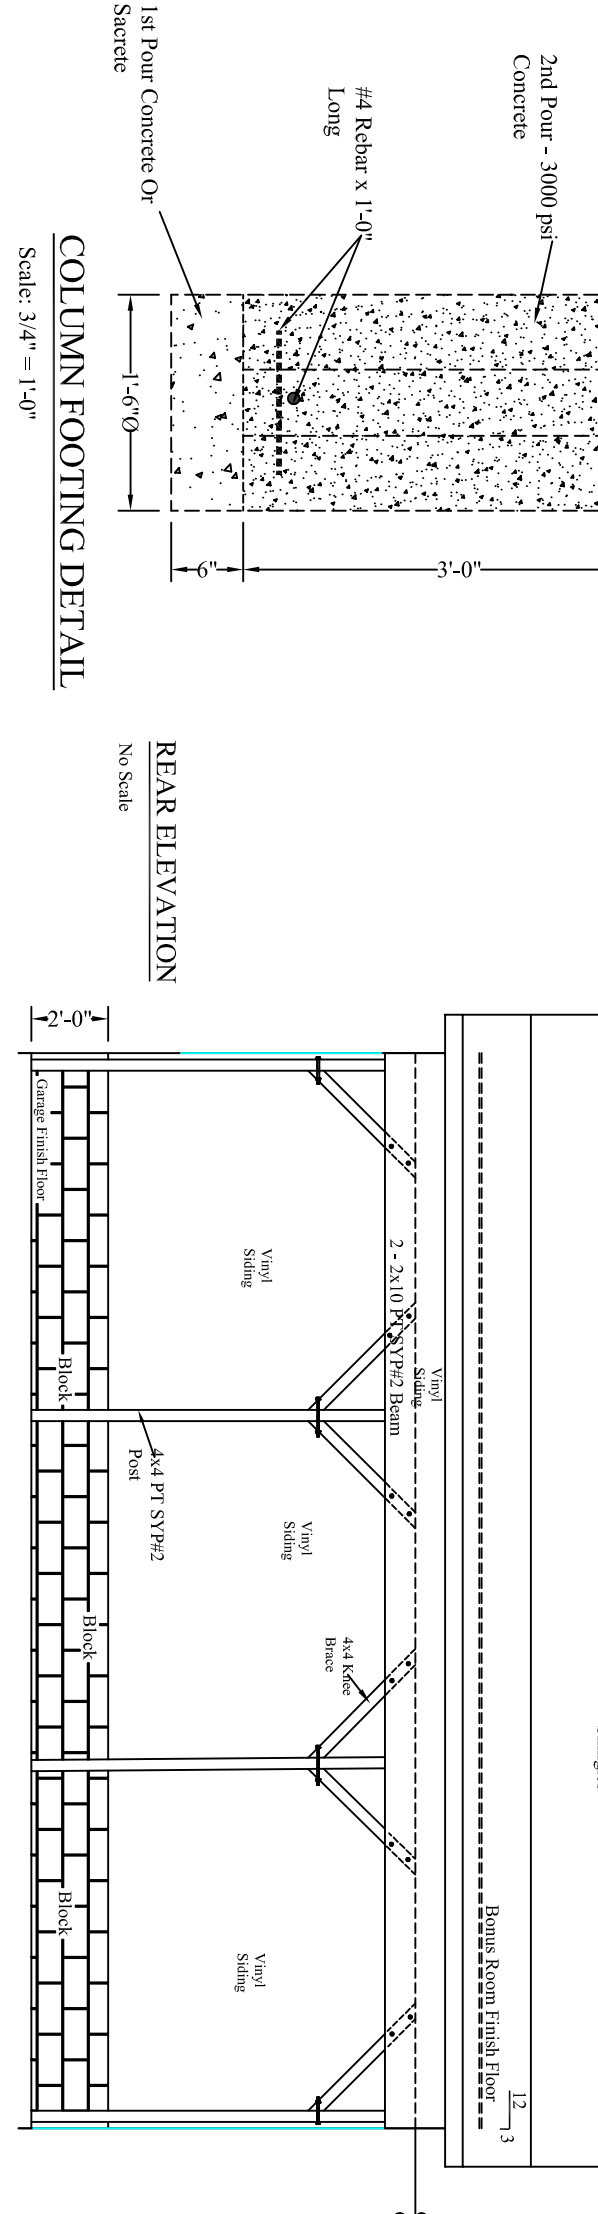

**REAR ELEVATION**  
 No Scale

**DRAFTING SERVICES NOTE**  
 1. All dimensions are for heating structural elements and general checking only.  
 2. Dimensions are to be per architectural plans.  
 3. All dimensions are to be checked and coordinate any discrepancies w/ Drafting Services.

**1st FLOOR PLAN**  
 1. All dimensions are for heating structural elements and general checking only.  
 2. Dimensions are to be per architectural plans.  
 3. All dimensions are to be checked and coordinate any discrepancies w/ Drafting Services.

**FOUNDATION PLAN**  
 1. All dimensions are for heating structural elements and general checking only.  
 2. Dimensions are to be per architectural plans.  
 3. All dimensions are to be checked and coordinate any discrepancies w/ Drafting Services.

**1**  
 1 - Misc. Revisions: 8-1-21 - WRJ  
 2 - Added Door To Garage From Steps - 9-2-21 - WRJ