


MAP NO. 2018-048

EXISTING TOXIF POND
⑤

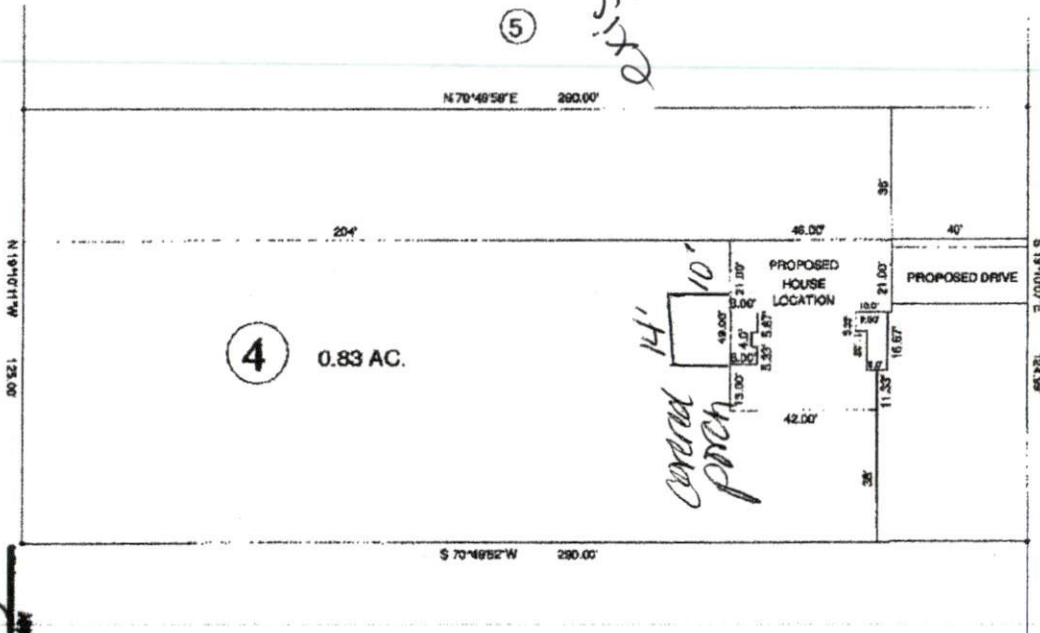

NCSR # 1581 BAILEY'S CROSSROADS RD. 60' R/W

DEED REFERENCE: DEED BK 3606 PAGE 545

MAP REFERENCE: MAP NO. 2018-048

SITE PLAN APPROVAL
 DISTRICT R-30 USE S-ED
 #BEDROOMS 3
10/11/18
Survey

MINIMUM BUFFER SET BACKS
 FRONT YARD --- 30'
 REAR YARD --- 30'
 SIDE YARD --- 10'
 CORNER LOT SIDE YARD --- 20'
 MAXIMUM HEIGHT --- 32'

3257 BAILEY'S CROSSROADS RD., BENSON NC 27504



TOWNSHIP GROVE		COUNTY HARNETT	
STATE NORTH CAROLINA		DATE MAY 28, 2018	
ZONE R-30	WATERSHED DISTRICT	TAX PARCEL ID# 071610 0133 02	PR # 1610-75-4341.000

BENNETT SURVEYS F-1204	
1802 CLARK RD., LILLINGTON, N.C. 27648 (910) 893-8252	
12.5' 0' 25'	SURVEYED BY:
SCALE: 1" = 30'	DRAWN BY: RVB
CHECKED & CLOSURE BY:	FIELD BOOK
	18186

PROPOSED PLOT PLAN - LOT - 4
ENNIS MINOR S/D