


SITE PLAN APPROVAL

DISTRICT RAZOR USE 32x76
maxwell

#BEDROOMS 4

3-3-21 VAG.

ZONING ADMINISTRATOR

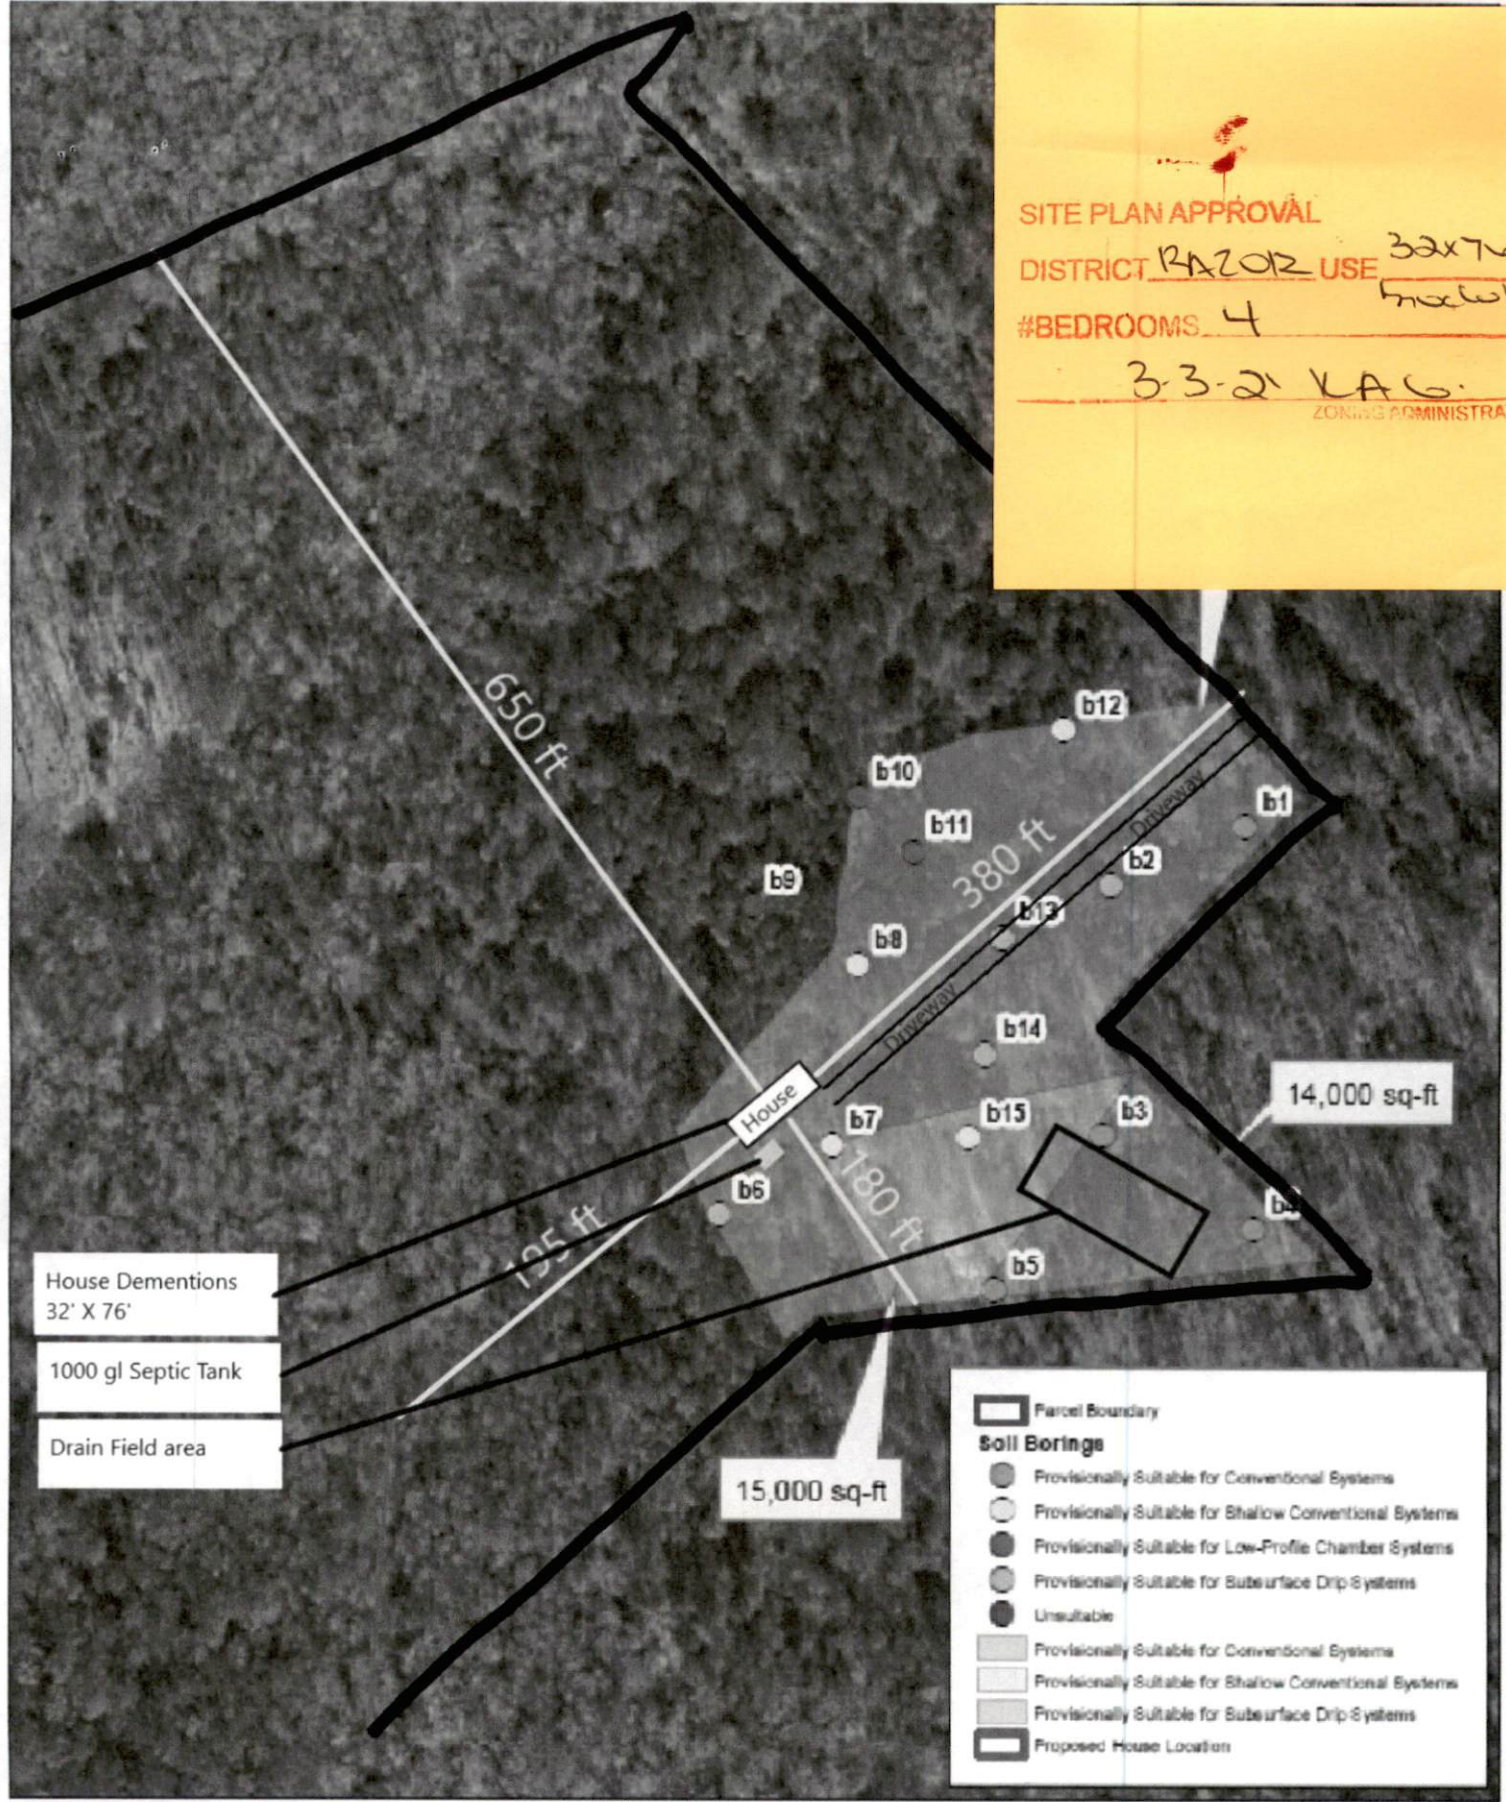

Reconnaissance Soil & Site Evaluation

Bumpy Lane

Harris County, North Carolina

Date: August 2020

Scale: 0 40 80 Feet

Job No.: 20-791

Drawn By: Checked By:

Figure

1

