


NOTICE TO CONTRACTOR
 All construction shall comply with current NC Building Codes and is subject to field inspection and verification.

APPROVED
 Limited building only review.
 Permit holder responsible for full compliance with the code.

03/29/2021


B. G. G. G.

HARNETT COUNTY
 NORTH CAROLINA

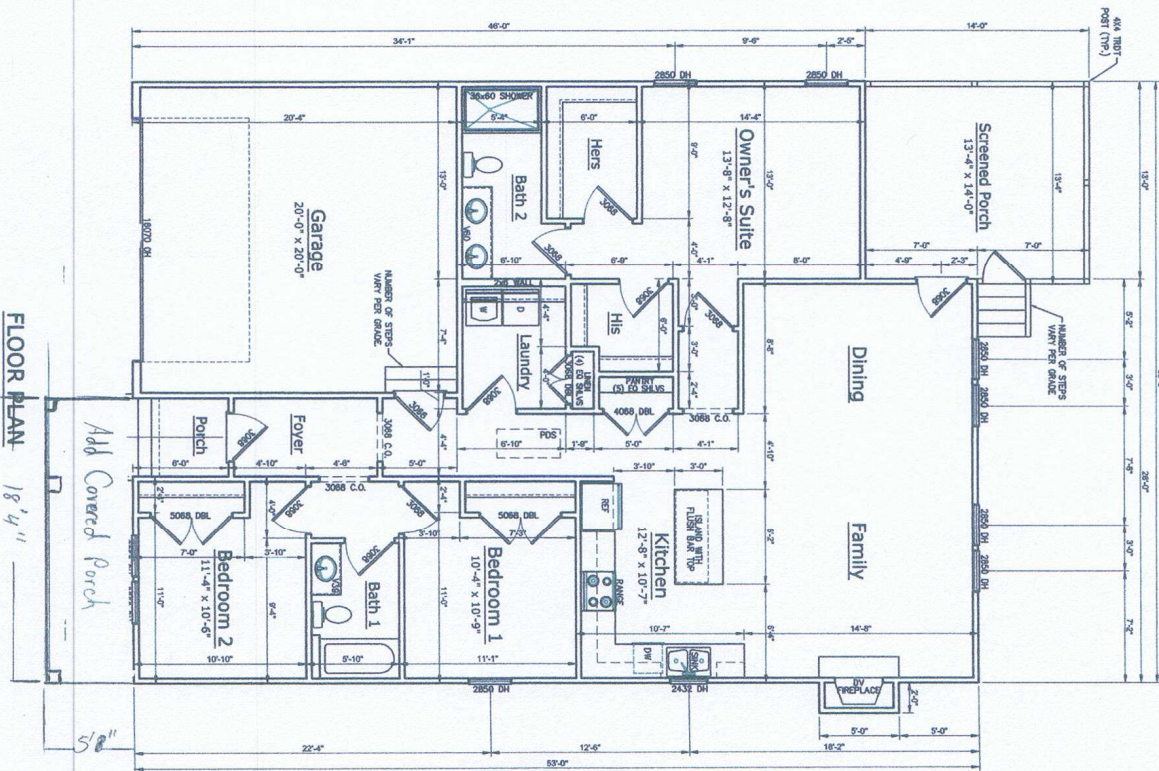

FLOOR PLAN
 18' 1/4"

Add Covered Porch

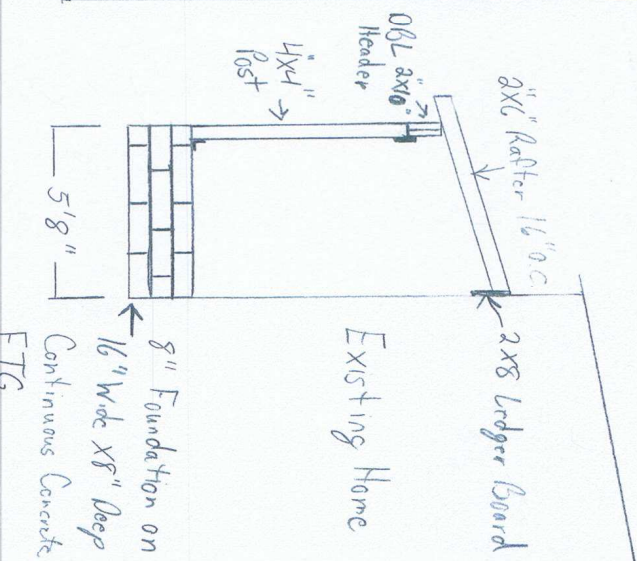

SQUARE FOOTAGE

1st FLOOR	1541 SQ. FT.
TOTAL FINISHED SPACE	1541 SQ. FT.
SCREENED PORCH	24 SQ. FT.
SCREENED PORCH	184 SQ. FT.
GARAGE	419 SQ. FT.

REVISION LOG

5/11/17	

SCALE: AS NOTED
 DRAWN BY: JHP
 ENGINEERED BY: JES
 EXAMINED BY:

GASTEIGER RESIDENCE - LOT 66
 797 COKESBURY PARK LN
 FUQUAY VARINA, NORTH CAROLINA 27526

THP HOMES, INC. RESERVES THE RIGHT TO MAKE CHANGES TO THIS PLAN WITHOUT NOTICE. THE CONTRACTOR SHALL BE RESPONSIBLE FOR OBTAINING ALL NECESSARY PERMITS AND INSURANCE. 

