


FRANK & KAREN VOTRO  
 991 SHERIFF JOHNSON RD  
 WILMINGTON, NC 27516


CONTRACTOR SHALL VERIFY ALL DIMENSIONS AND CONDITIONS PRIOR TO BEGGINING WORK. CONTRACTOR IS RESPONSIBLE FOR COMPLIANCE WITH ALL STATE AND LOCAL BUILDING CODES AND ORDINANCES. D&K DESIGNS, LLC ASSUMES NO LIABILITY FOR SITE CONDITIONS, CONSTRUCTION METHODS OR ANY DEVIATION OF THESE PLANS.

THIS PLAN HAS BEEN DRAWN TO CONFORM TO THE NORTH CAROLINA RESIDENTIAL CODE (2002 INTERNATIONAL RESIDENTIAL CODE FOR ONE AND TWO FAMILY DWELLINGS), CURRENT EDITION WITH AMENDMENTS UNLESS OTHERWISE NOTED.

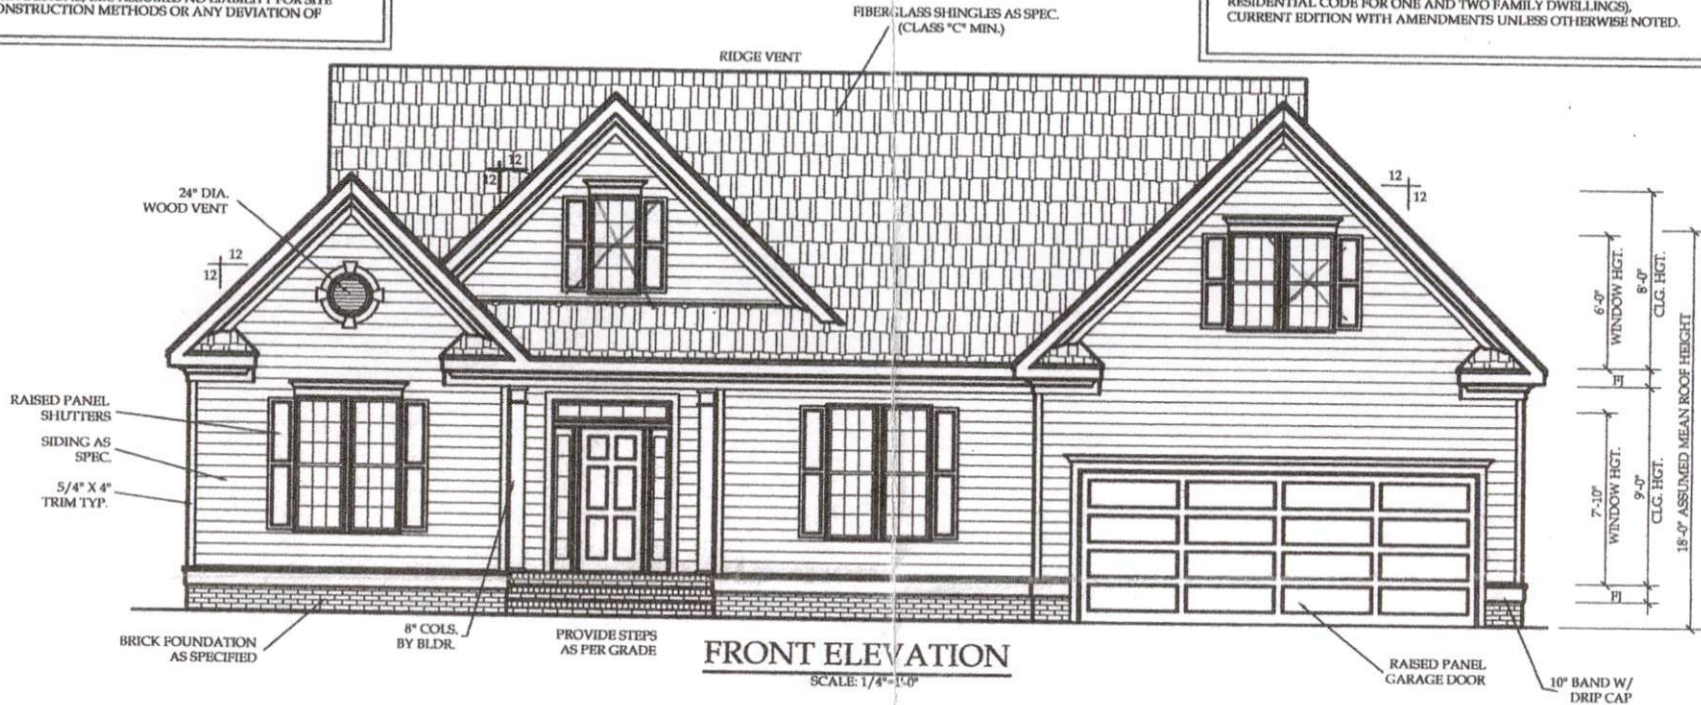


**FRONT ELEVATION**

SCALE: 1/4"=1'-0"

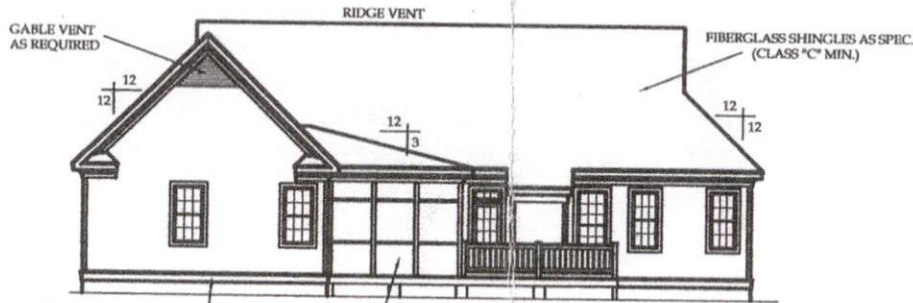


**REAR ELEVATION**

SCALE: 1/8"=1'-0"

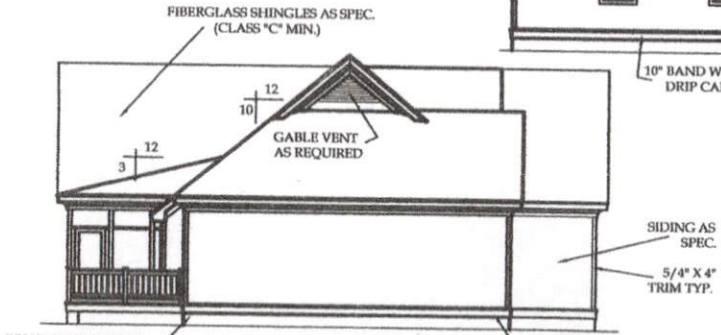


**LEFT ELEVATION**

SCALE: 1/8"=1'-0"

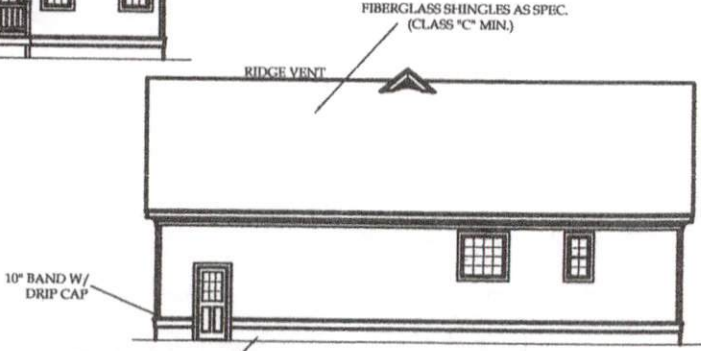

**RIGHT ELEVATION**

SCALE: 1/8"=1'-0"

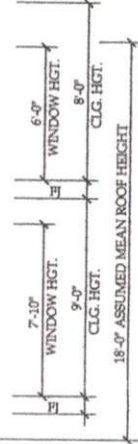

**D & K Designs, LLC**

Fuquay-Varina, N.C. 919-577-9922

**BULLOCK BUILDERS**

DRAWN FOR:


DRAWN BY:  
D.W.O.

DATE:  
10/15/03

PAGE NO

**1**  
OF  
4

PLAN NO.  
DK1548

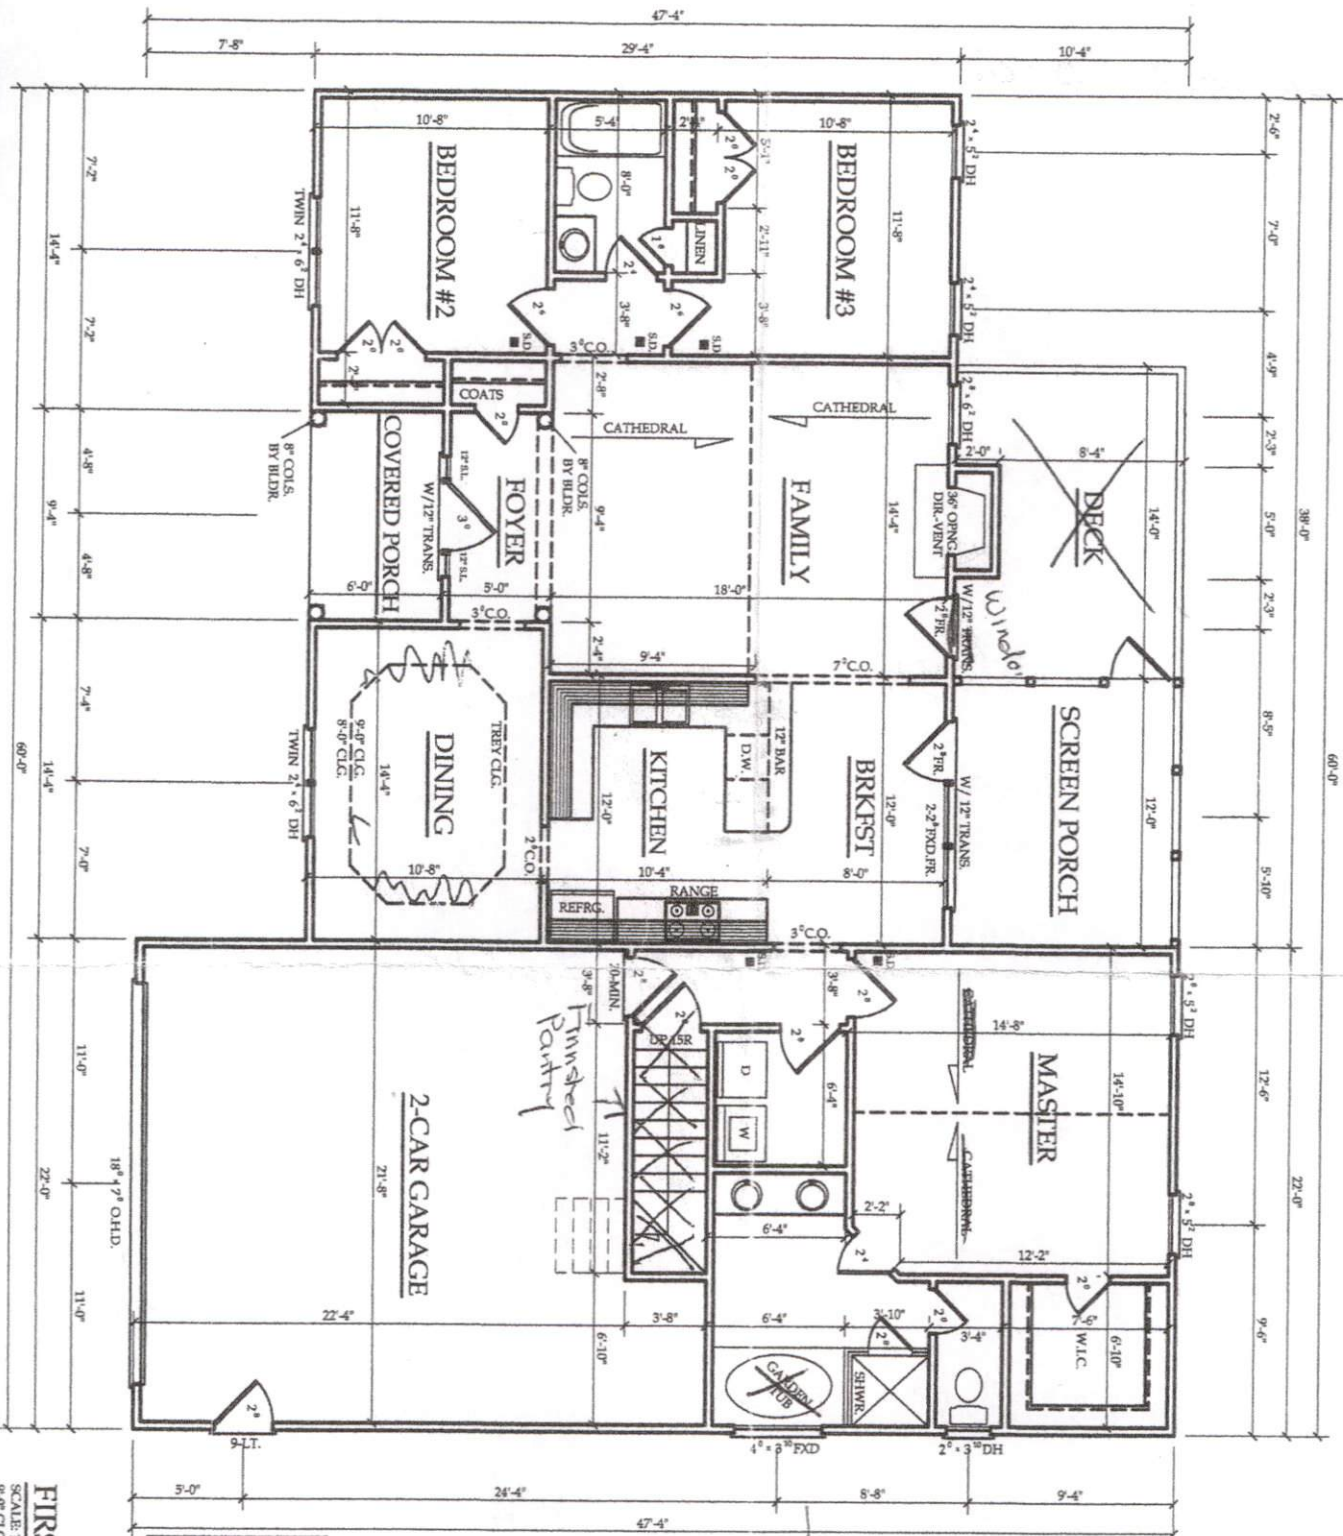

HEATED	FIRST FLOOR HTD. SQ. FT.	= 1548
UNHEATED	STORAGE	= 310
	FRONT PORCH SQ. FT.	= 56
	SCREEN PORCH SQ. FT.	= 124
	DECK SQ. FT.	= 145
	GARAGE SQ. FT.	= 552

CONTRACTOR SHALL VERIFY ALL DIMENSIONS AND CONDITIONS PRIOR TO BEGINNING WORK. CONTRACTOR IS RESPONSIBLE FOR COMPLIANCE WITH ALL STATE AND LOCAL BUILDING CODES AND ORDINANCES. D&K DESIGNS, LLC ASSUMES NO LIABILITY FOR SITE CONDITIONS, CONSTRUCTION METHODS OR ANY DEVIATION OF THESE PLANS.

2 Ft Shower with 2x1 window

**FIRST FLOOR PLAN**

SCALE: 1/4"=1'-0"  
9'-0" CLC. HGT.  
SEPT. WINDYBORG AT 7.10" A.B.D.

DRAWN FOR: <b>BULLOCK BUILDERS</b>	D & K Designs, LLC Fuquay-Varina, N.C. 919-577-9922
DRAWN BY: D.W.O.	
DATE: 10/15/03	
PAGE NO <b>2</b>	
OF 4	
PLAN NO. DK1548	