


16 x 16 SCREEN ROOM w/ KNEEWALL
2 SCREEN DOORS

16 x 25 OPEN DECK w/ RAILING
WITH 6 x 25 EXTENSION
2 SETS OF STAIRS


FRENCH
DOOR DR TO
SCREEN PORCH

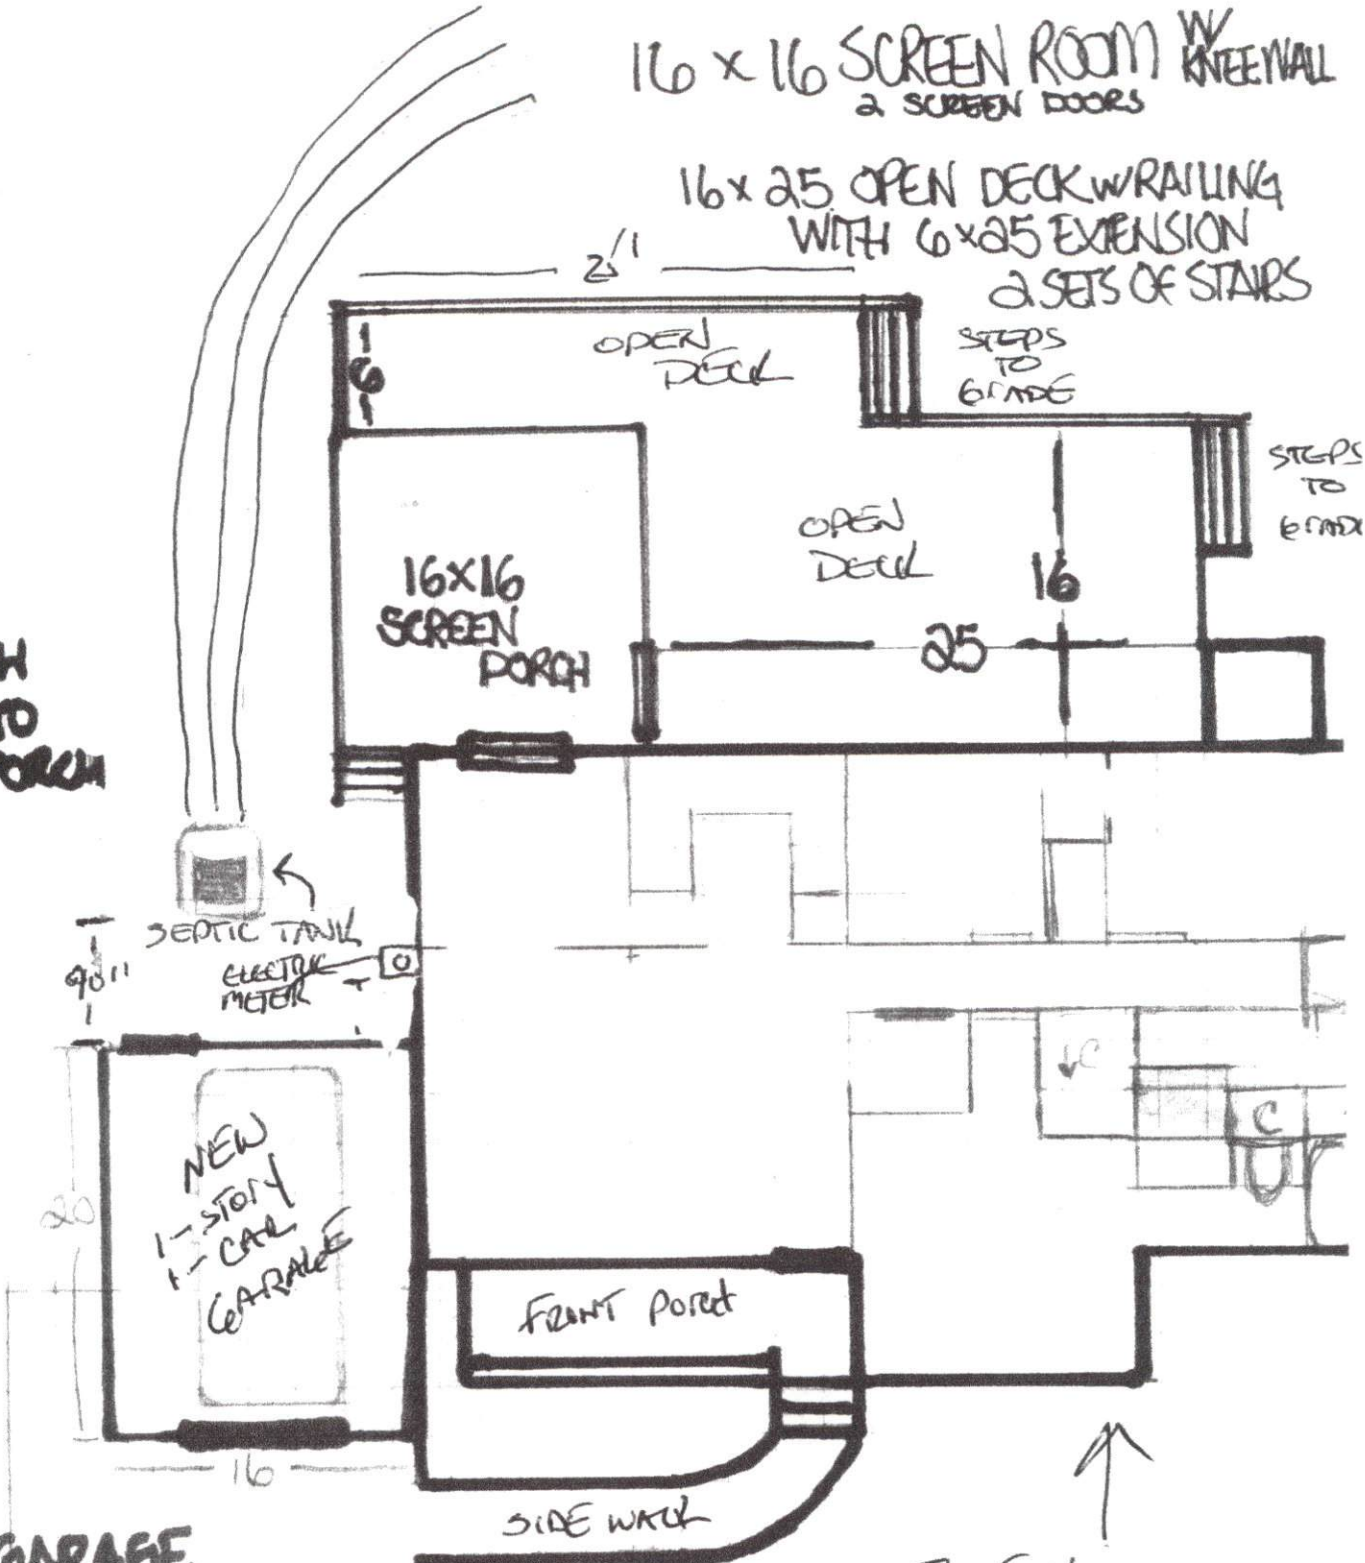


16 x 20 GARAGE
• ENTRY DOOR
• GARAGE DOOR

EXISTING
HOUSE
LAURE SADFELD
26 RAILWOOD CT
FR NC 27526


LAURE SUTERFIELD
 26 RAILWOOD CT
 FARMINGTON NC 27526
 813-415-9032

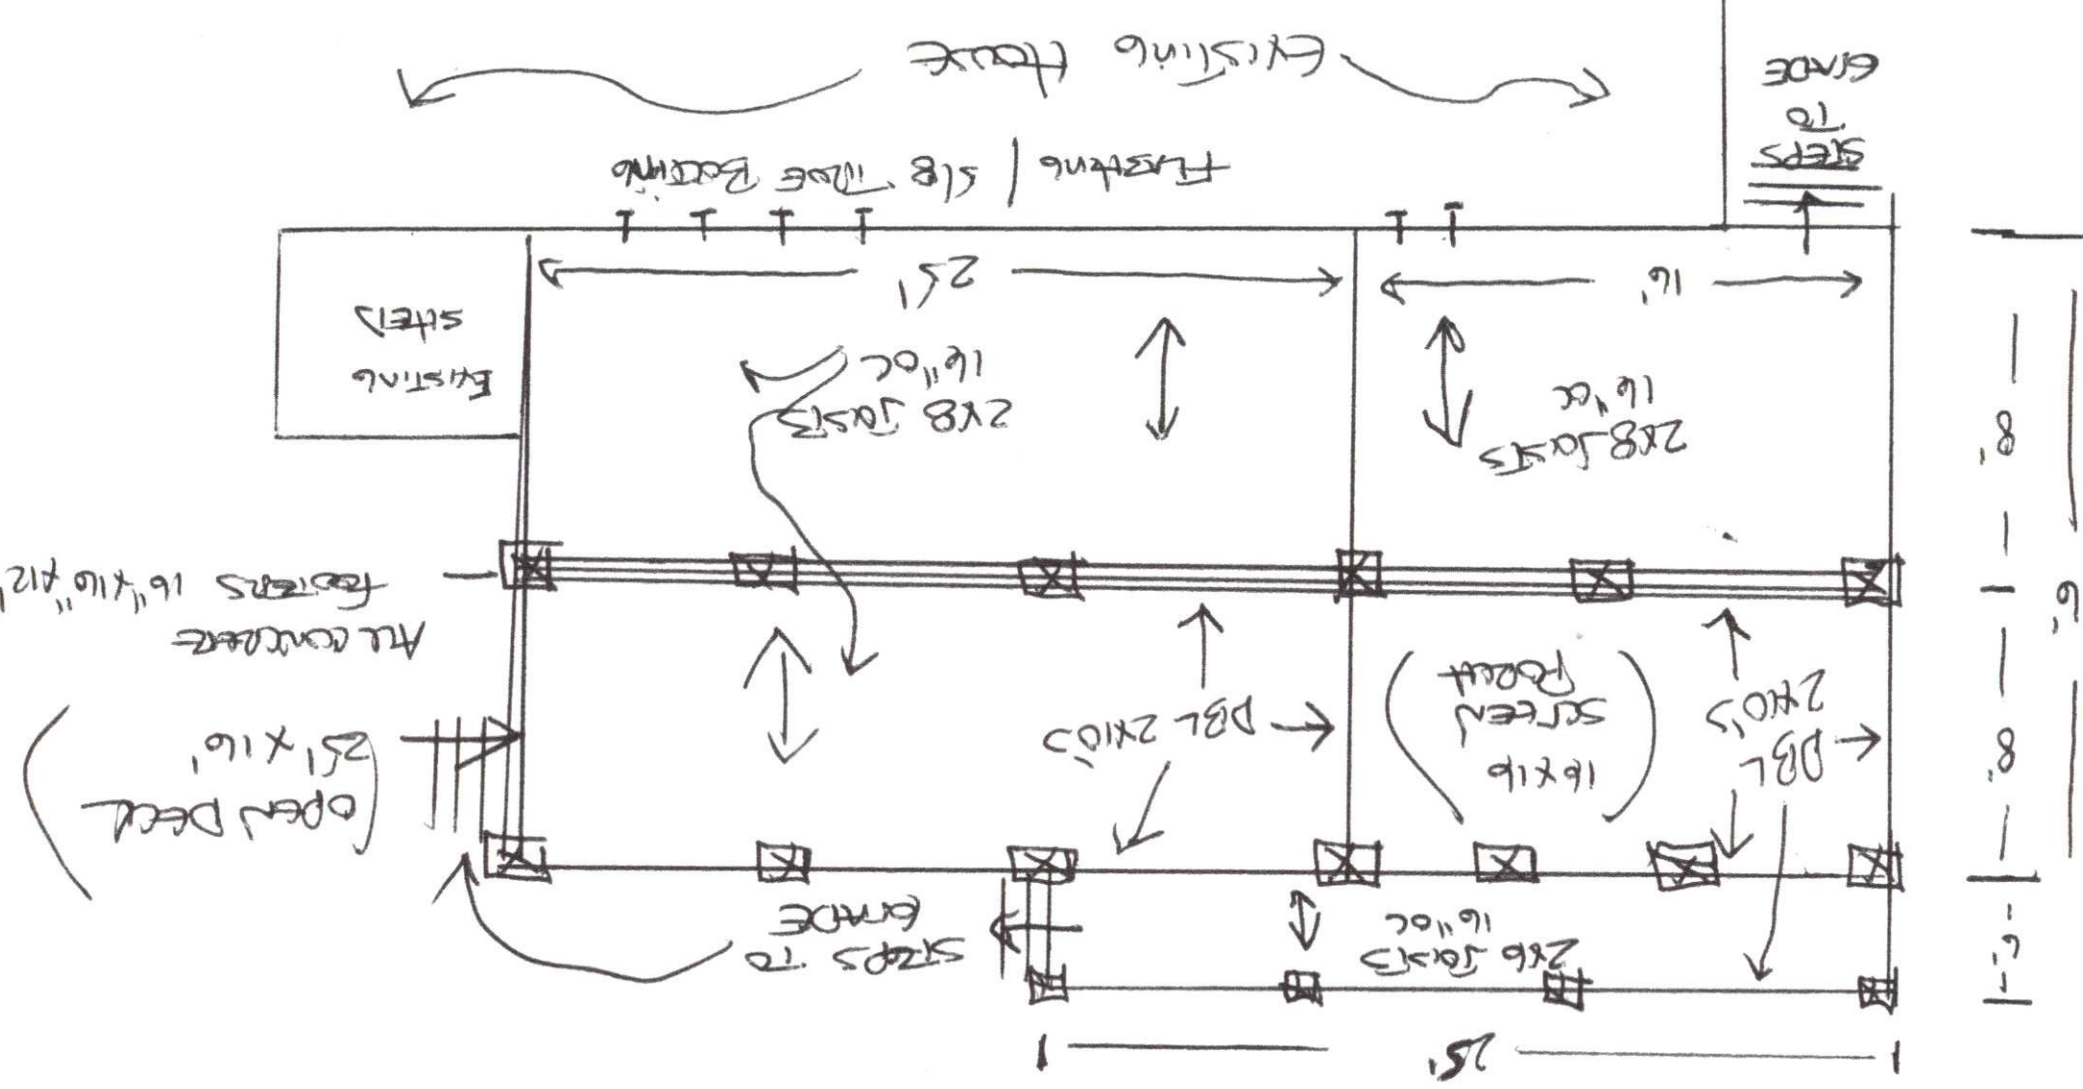

LARGE SCREENFIELD
 2x6 RAILBOARD CT
 FV NC 27526
 813-415-9032

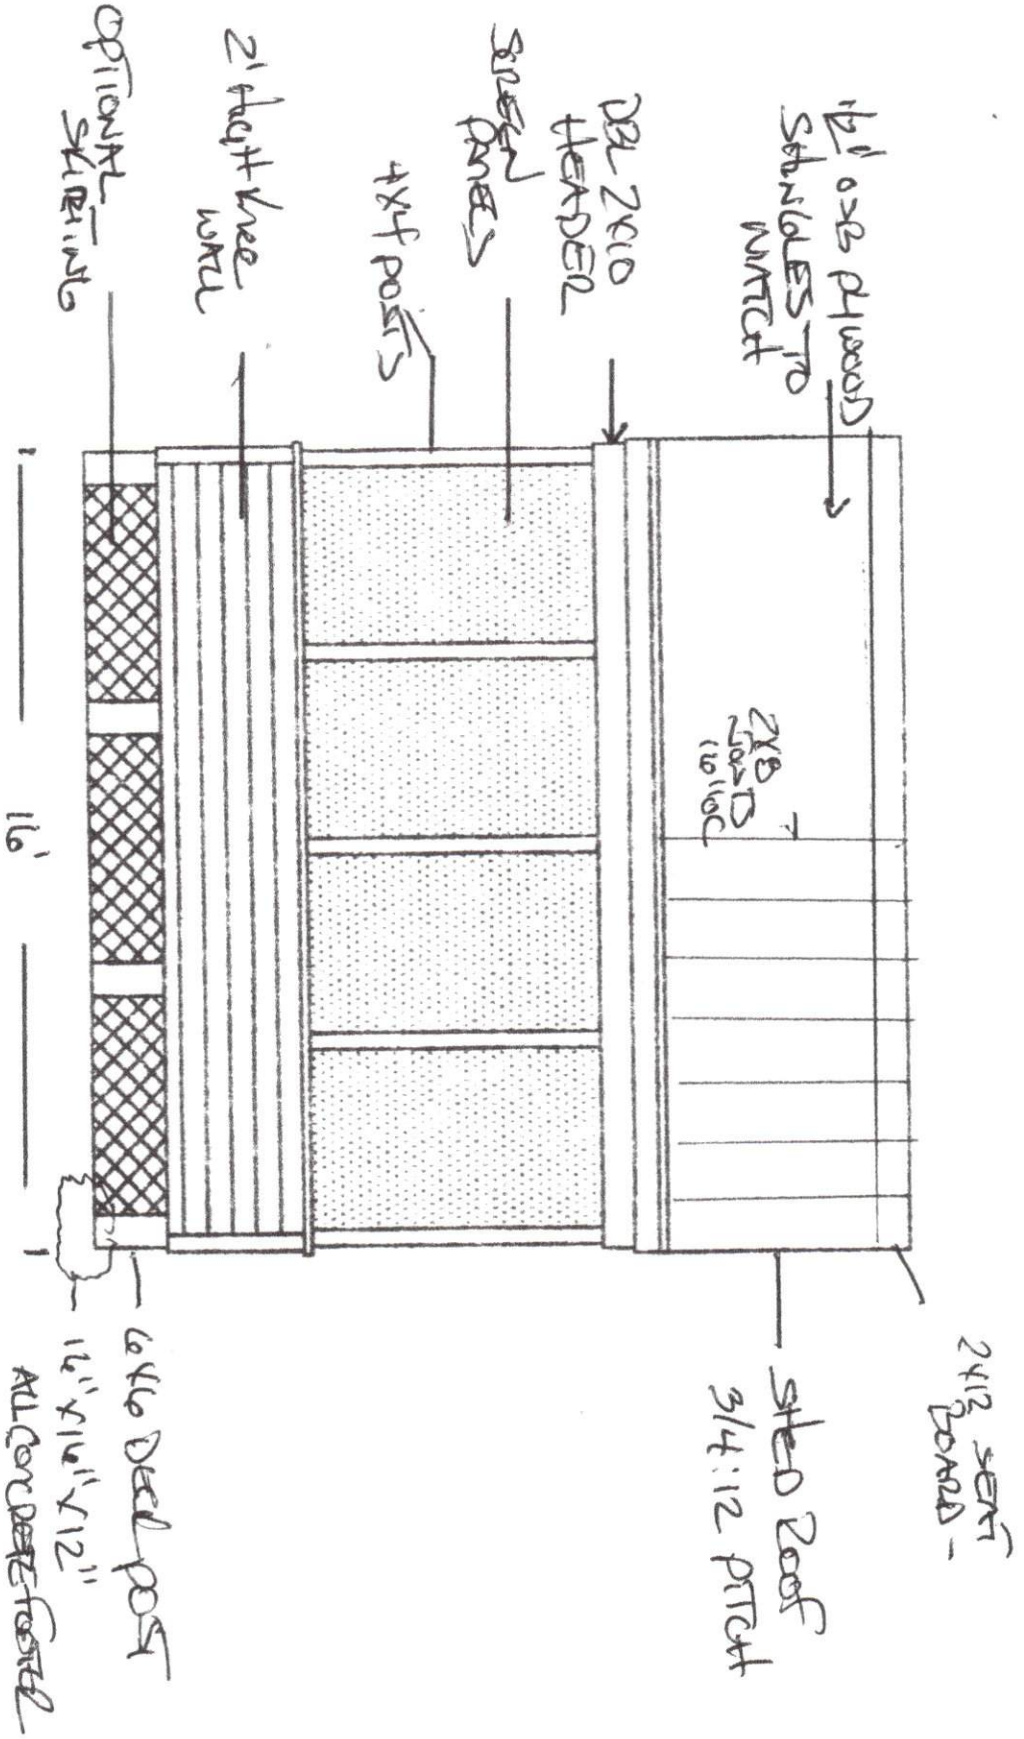

FRONT ELEVATION
 SCALE: 1/4" = 1'-0"

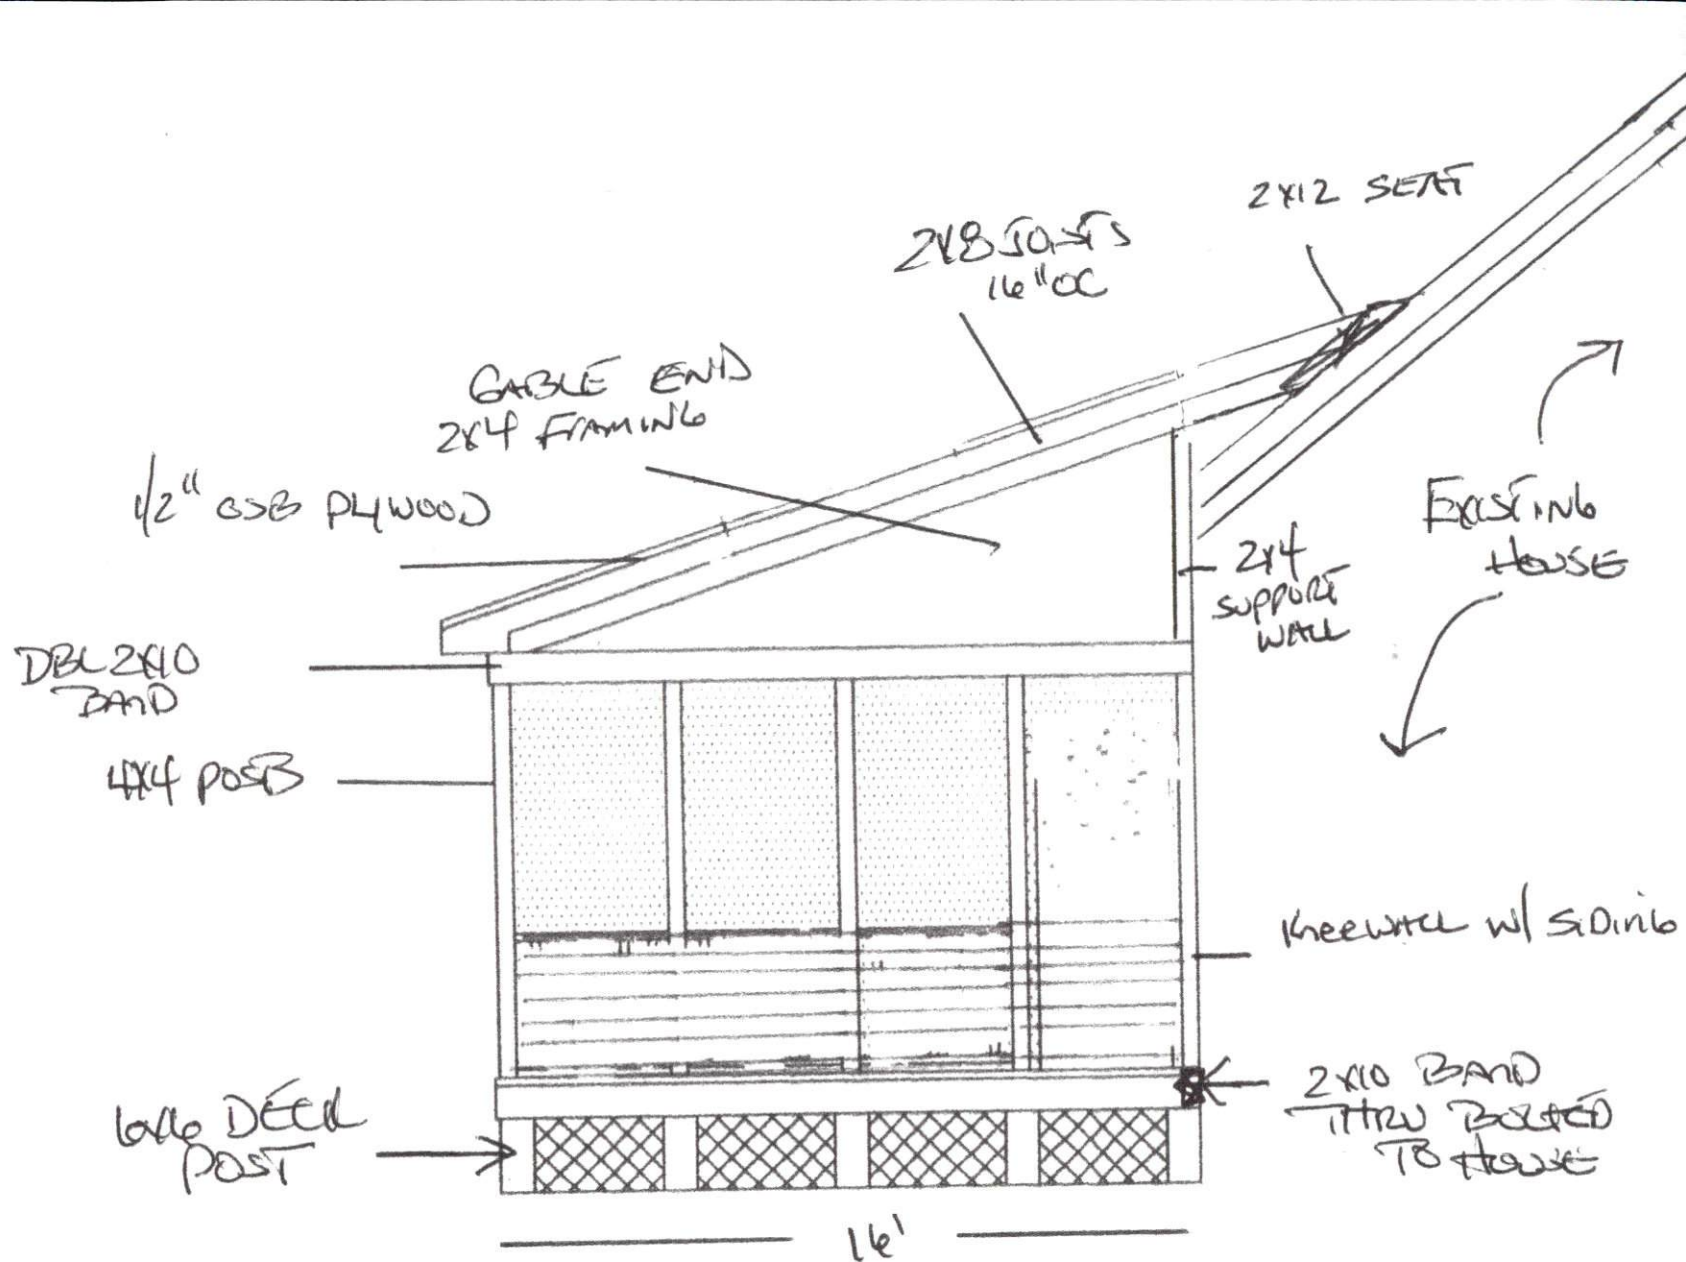

LAURIE SATERFIELD
 26 RAILWOOD CT
 FV NC 27526
 813-415-9032

RIGHT ELEVATION
 SCALE: 1/4" = 1'-0"