


**201 Front Elevation**  
Scale 1/4" = 1'-0"

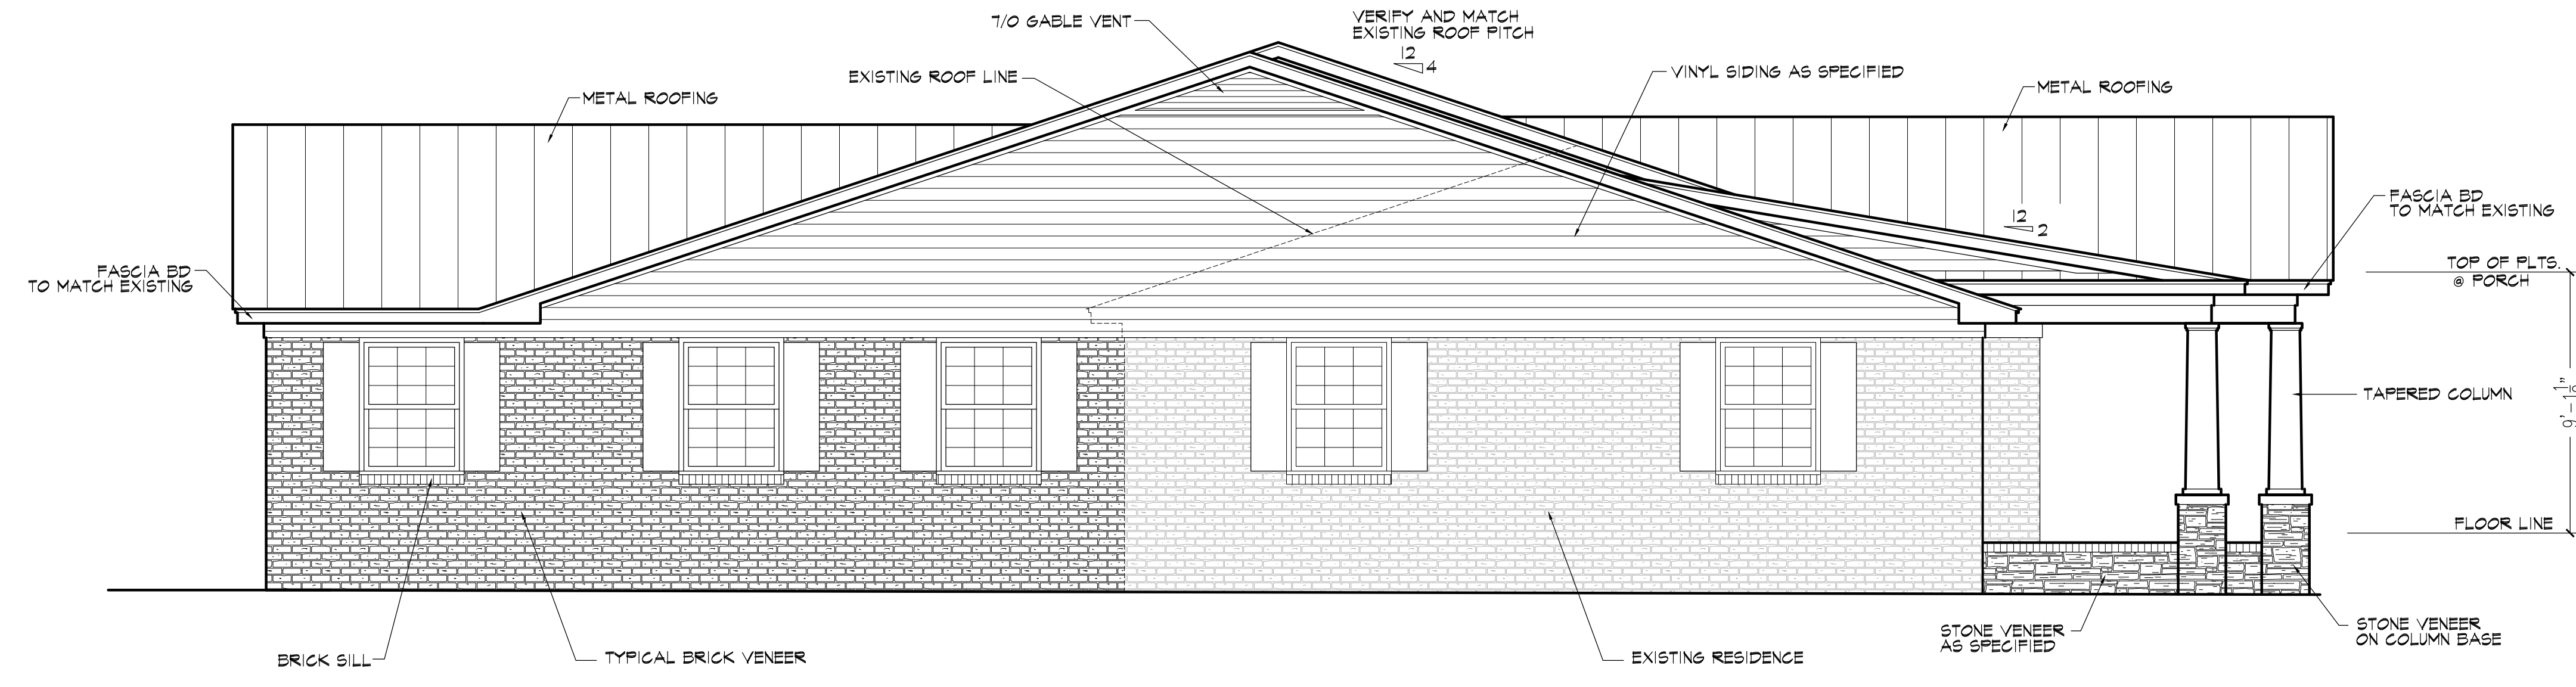

**202 Left Elevation**  
Scale 1/4" = 1'-0"

Revisions

Scale:  
 as shown  
 Date:  
 December 2020

Sheet No.  
**2**