


301 Rear Elevation
Scale 1/4" = 1'-0"

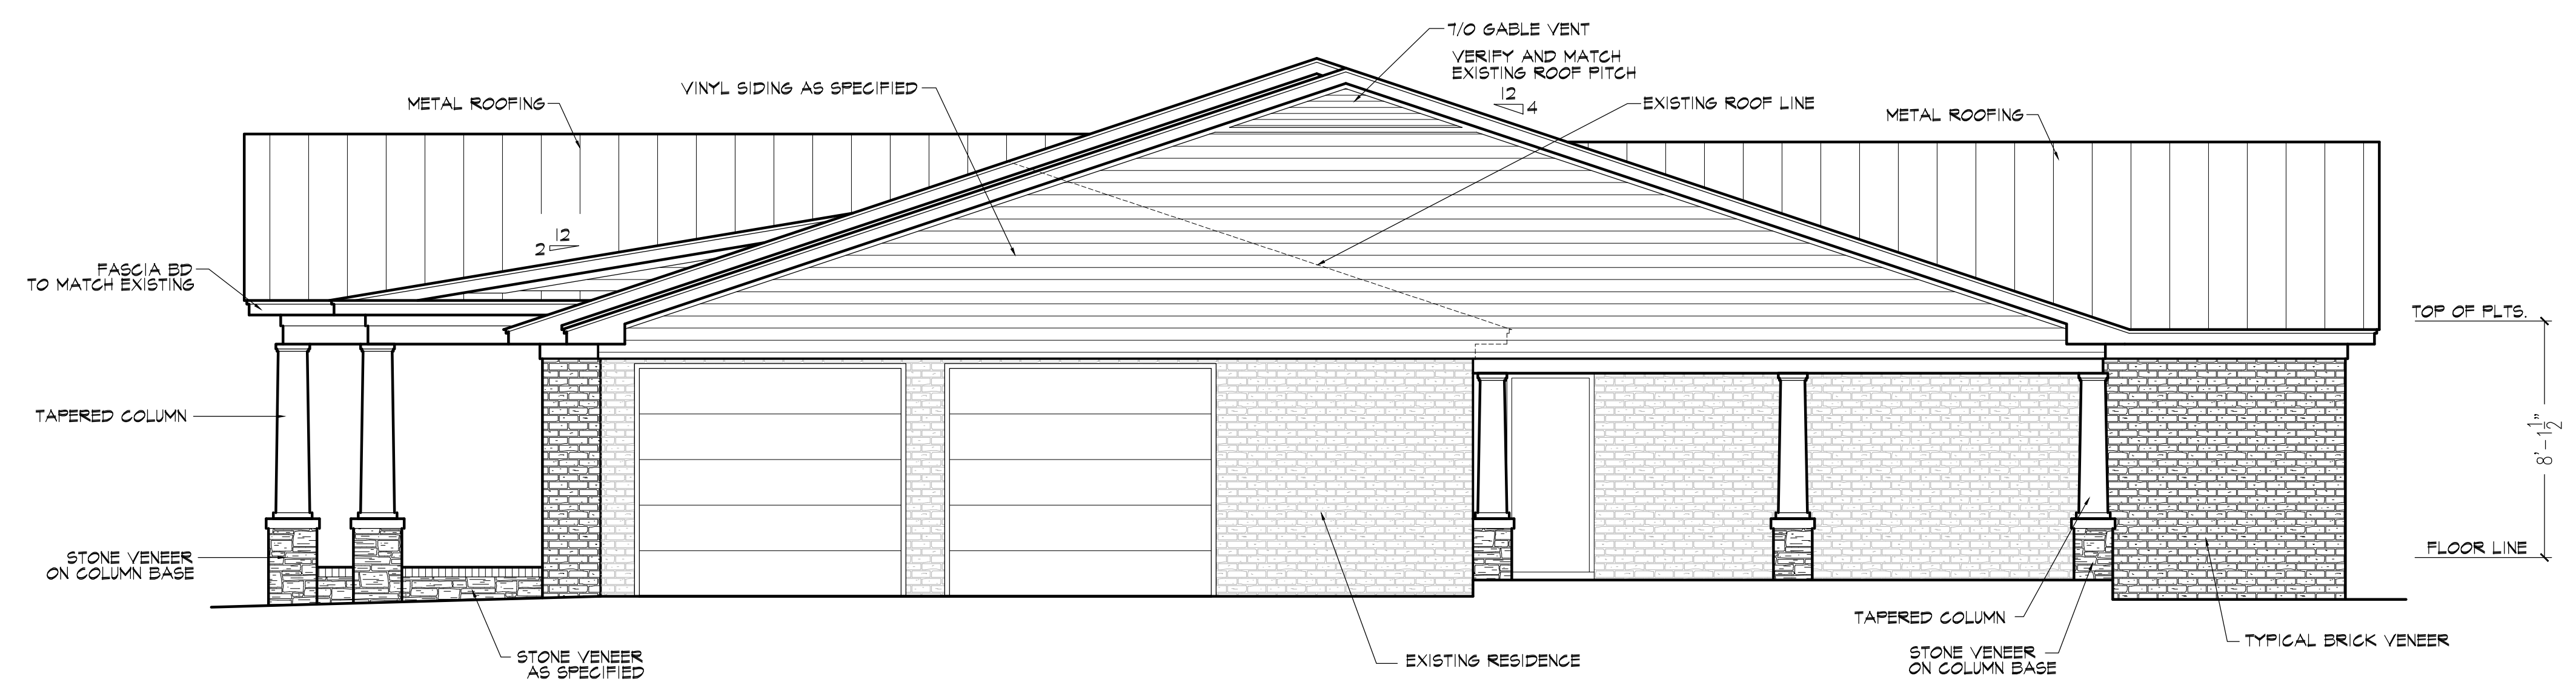

302 Right Elevation
Scale 1/4" = 1'-0"

Revisions

Scale:
 as shown
 Date:
 December 2020

Sheet No.

3