


Revisions


Scale:
 as shown
 Date:
 December 2020

Sheet No.


6

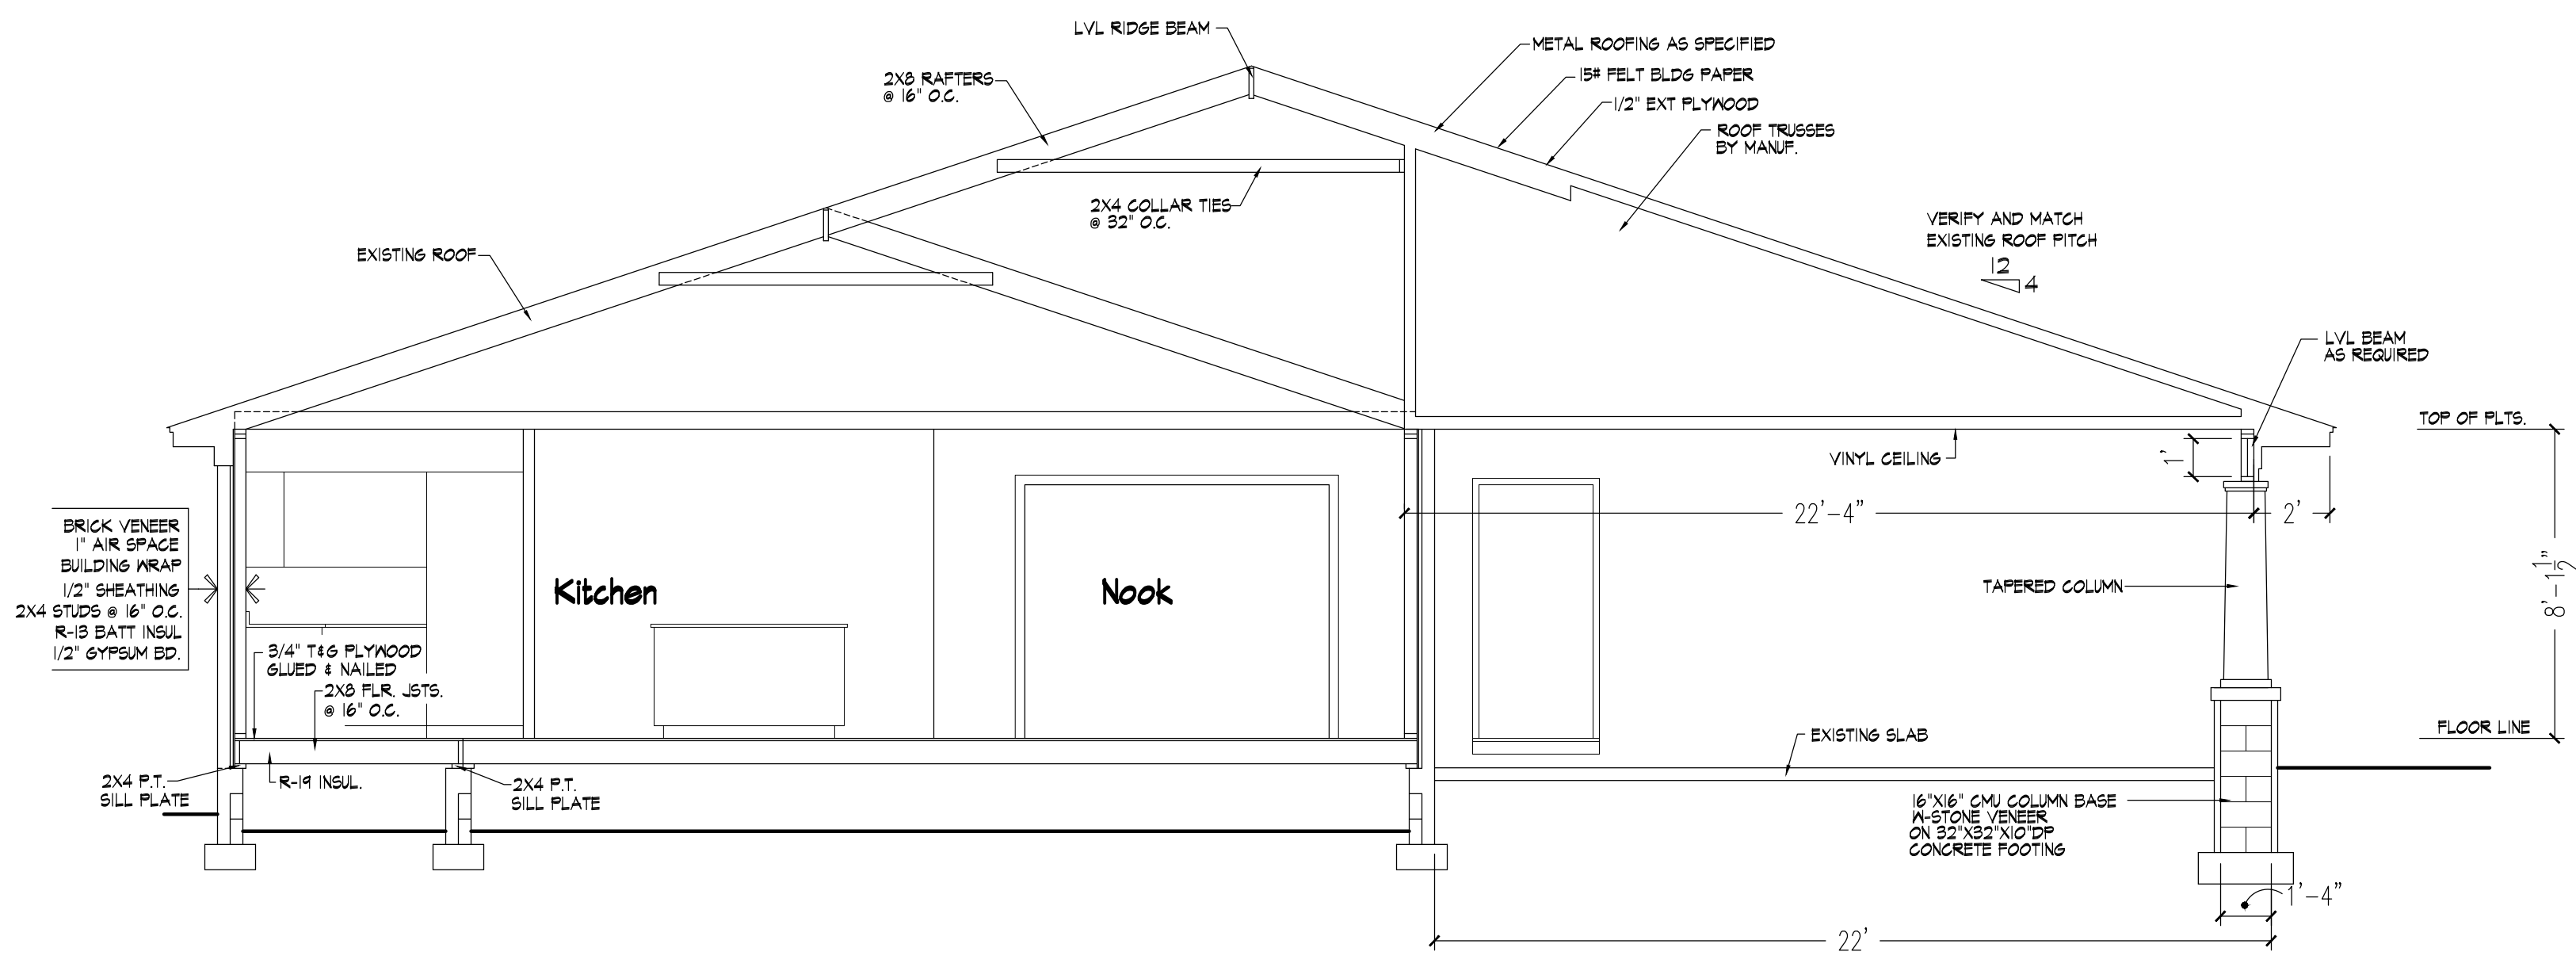


601 Building Section
Scale 1/4" = 1'-0"

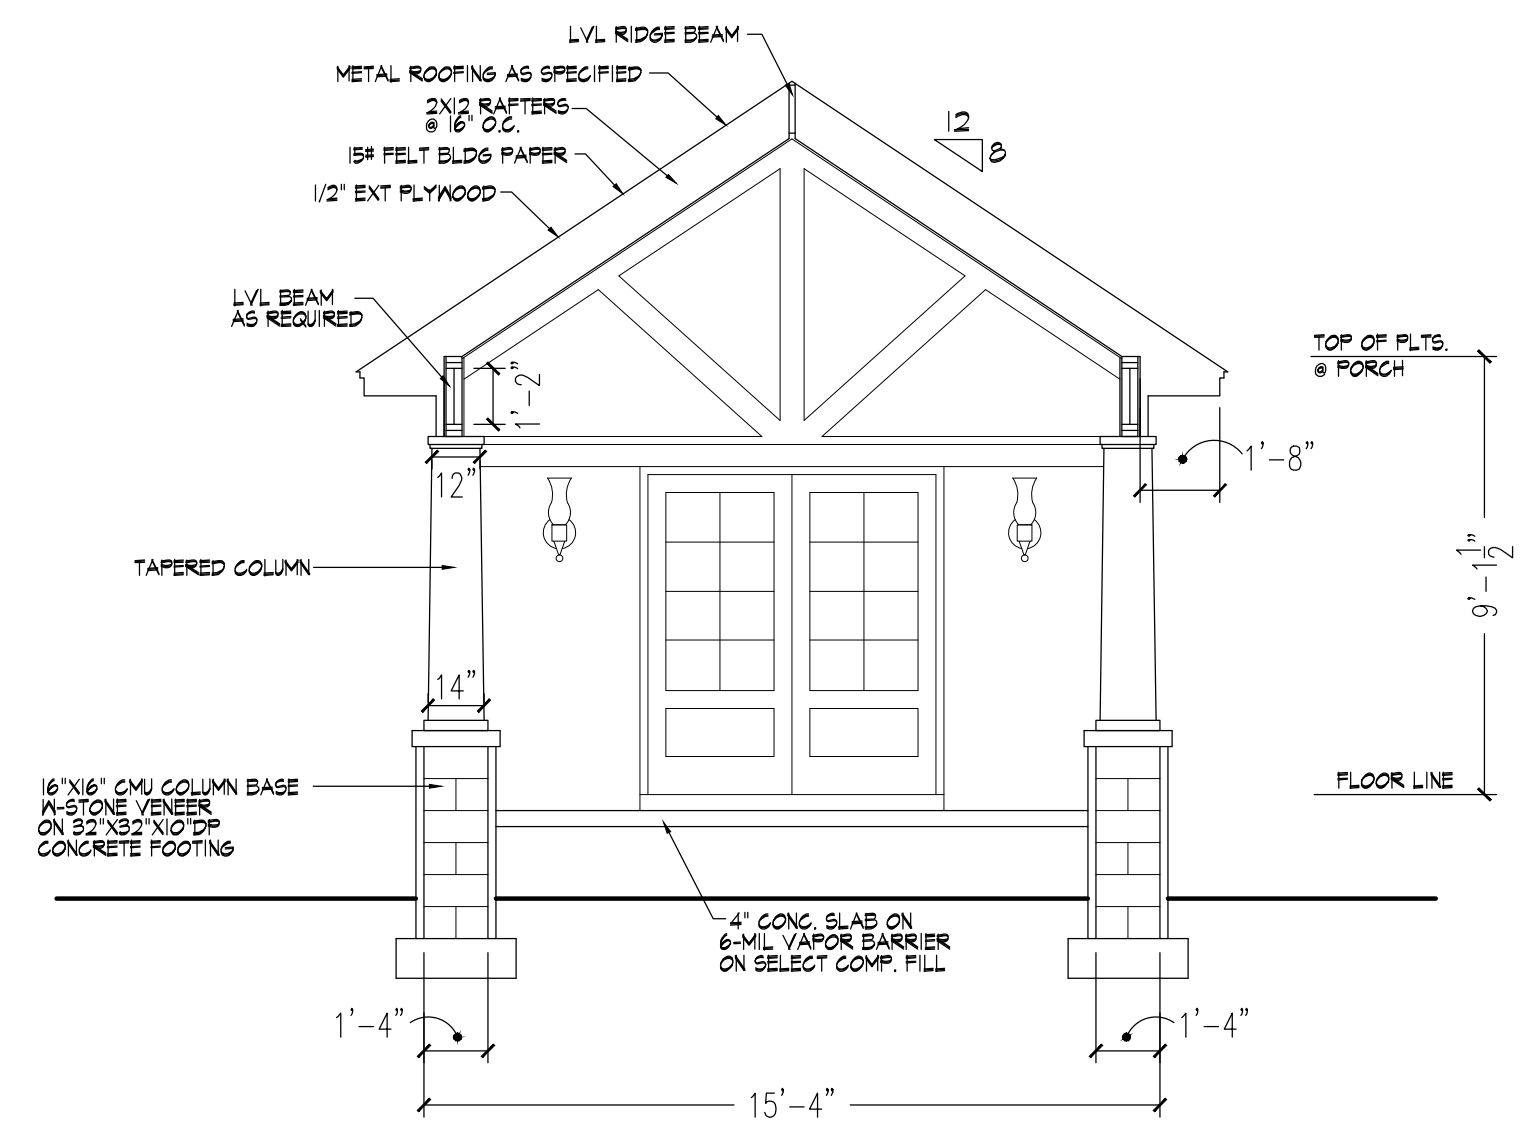

602 Building Section
Scale 1/4" = 1'-0"

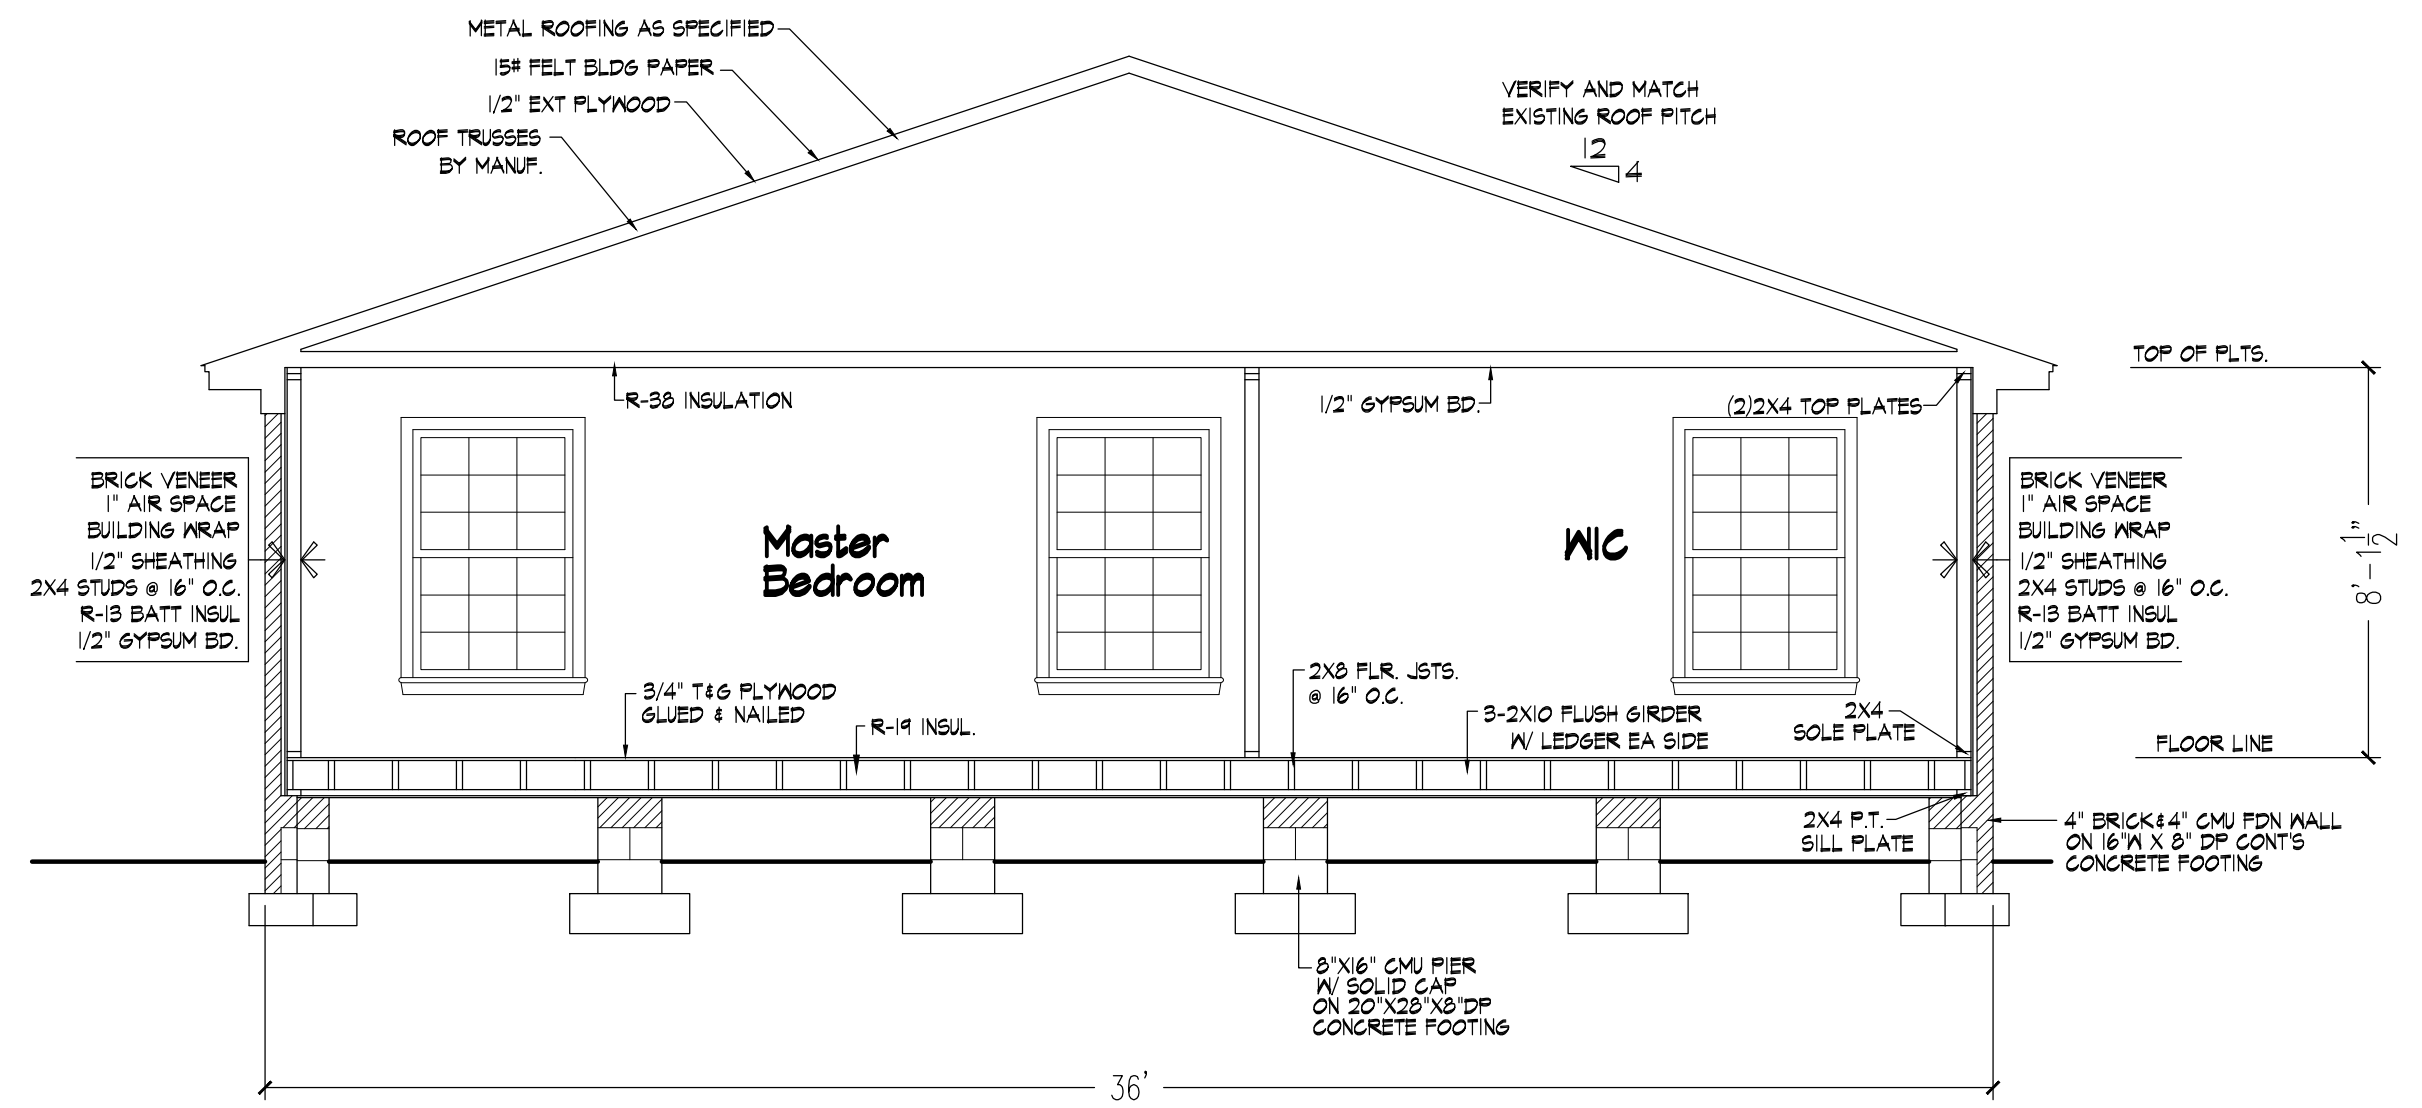

603 Building Section
Scale 1/4" = 1'-0"

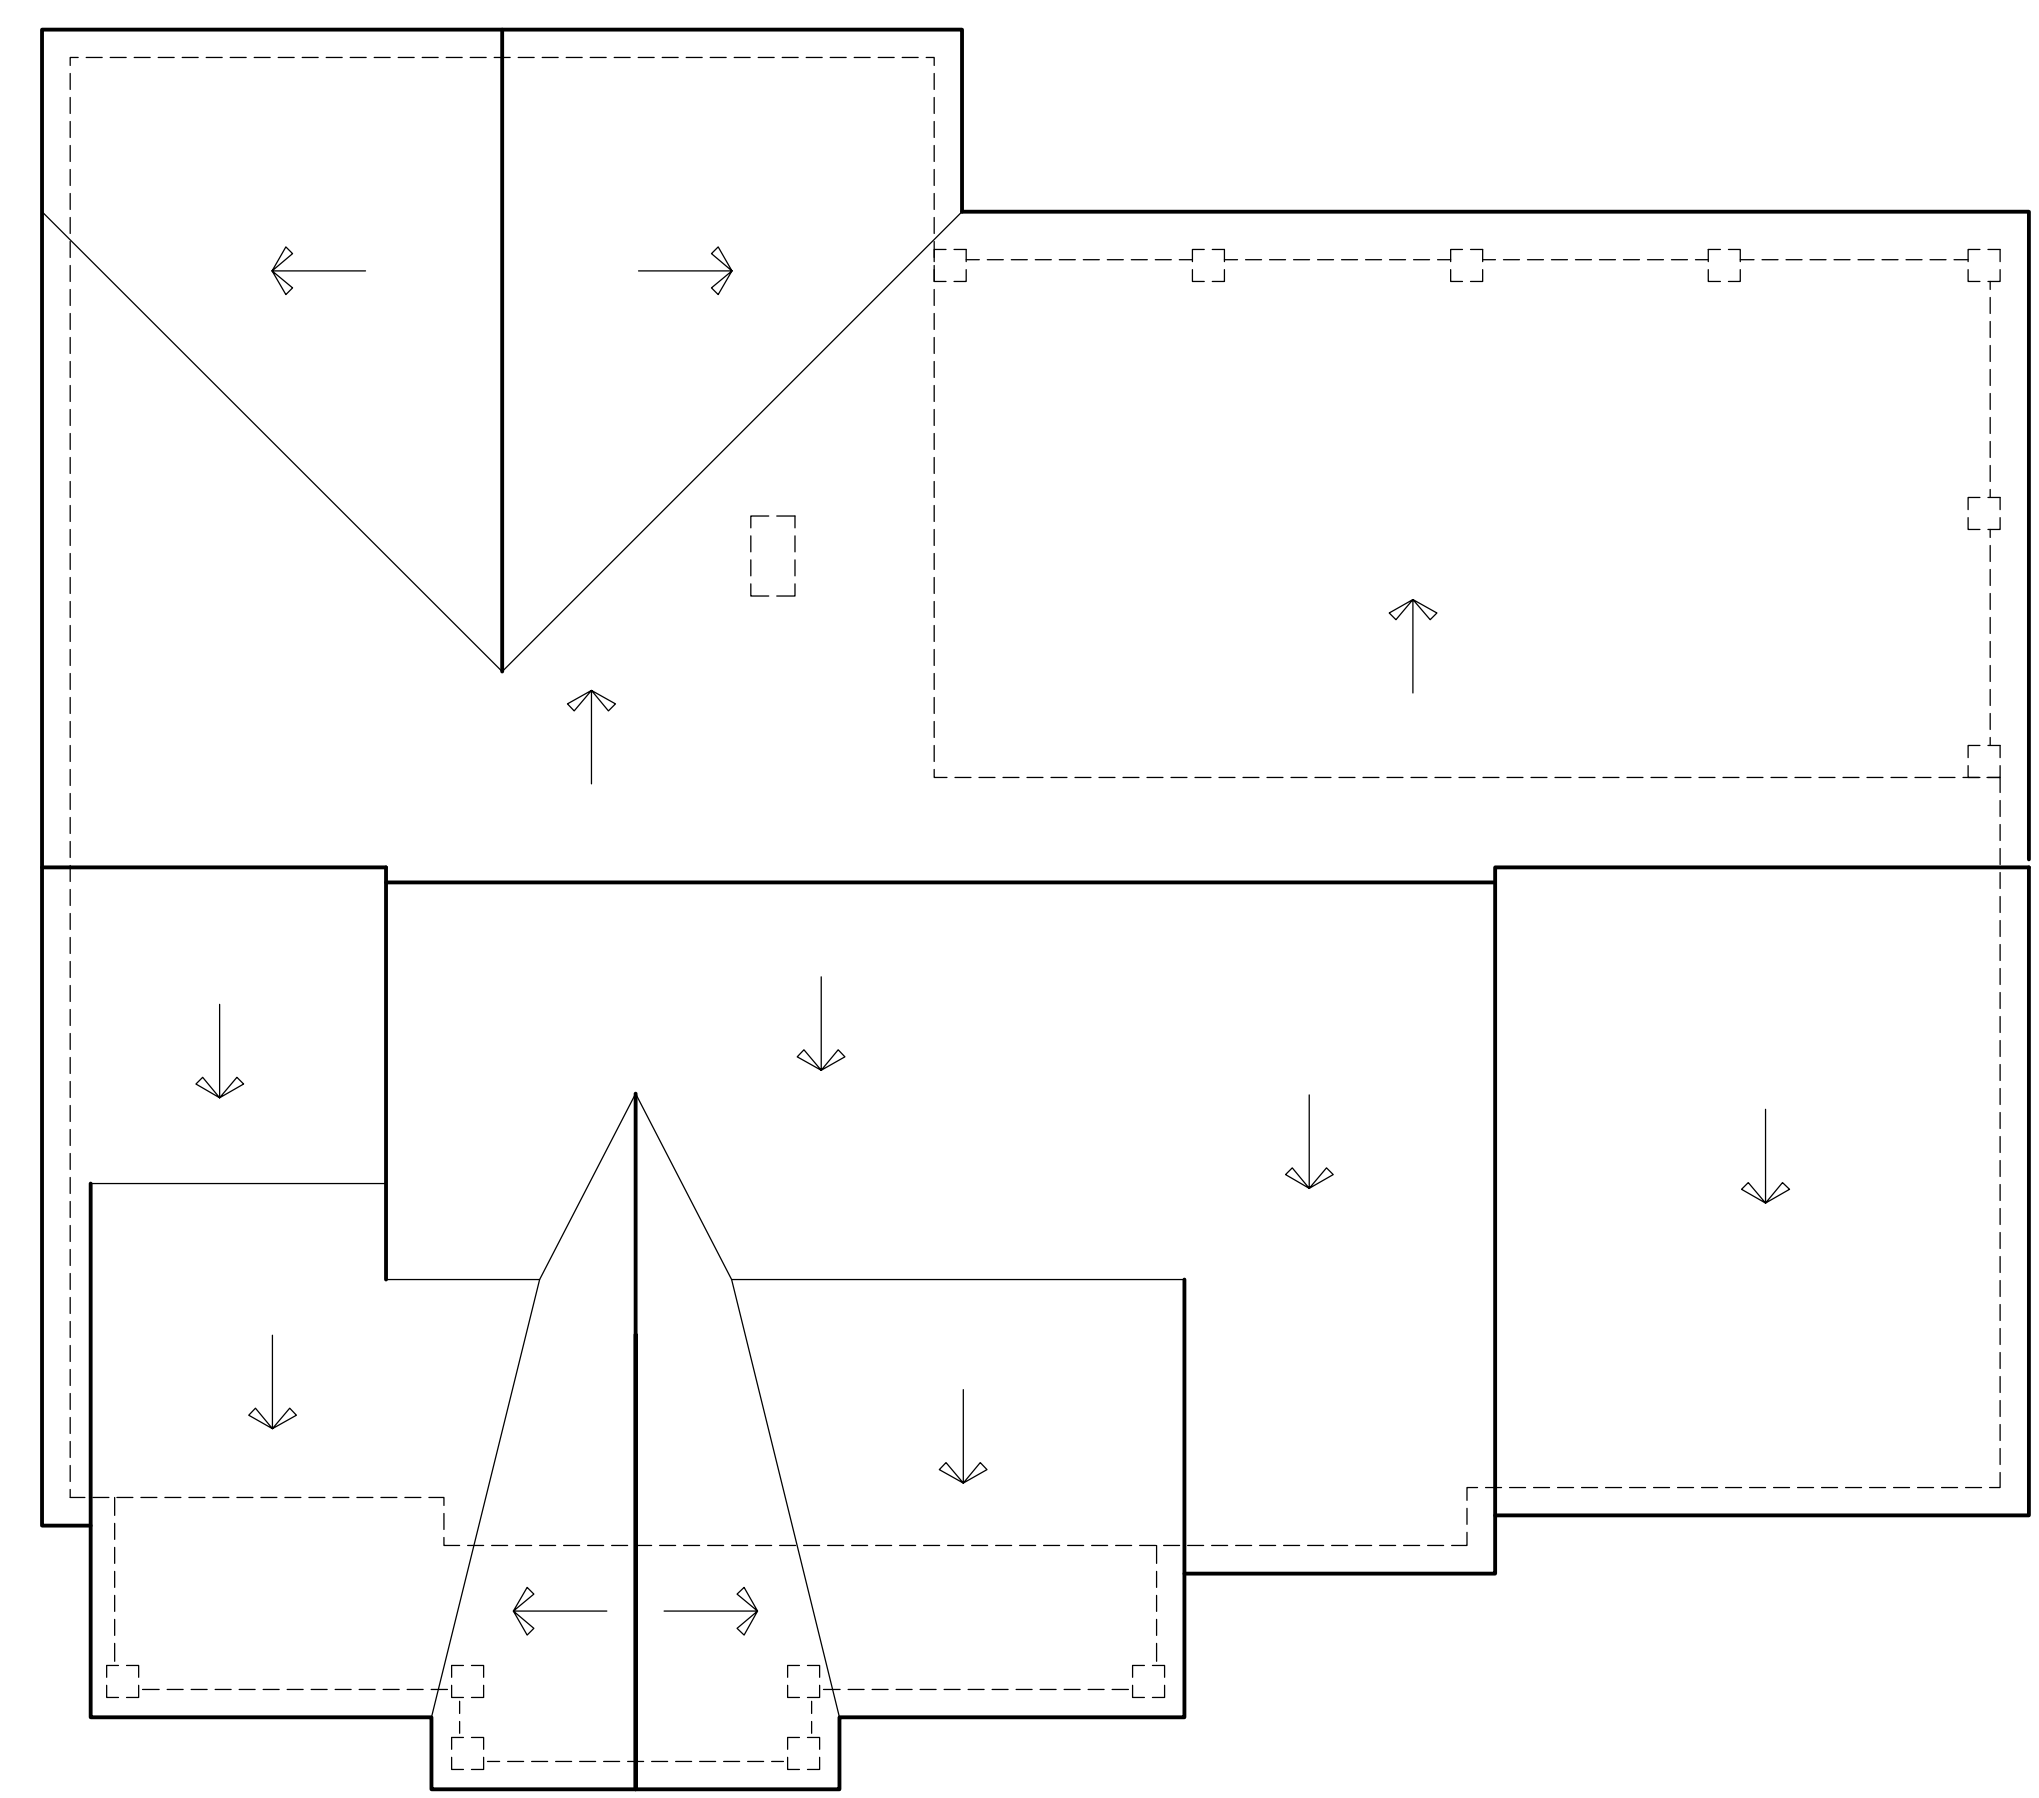

604 Roof Plan
Scale 1/8" = 1'-0"