

DETACHED GARAGE
FIRST FLOOR PLAN
 1ST FLOOR HEADER & 1ST FLOOR CLG.
 CEILING HGT. = 9'-0" (U.N.O.)
 SCALE: 1/4" = 1'-0"

original Attic Plan



MAIN HOUSE
SECOND FLOOR PLAN
 2ND FLOOR HEADER & 2ND FLOOR CLG.
 CEILING HGT. = 8'-0"
 SCALE: 1/4" = 1'-0"

* Engineers and those not holding construction permits, architects, landscape architects, interior designers or other professionals should not be brought in for the issuance of permits by Tyndall Engineering & Design, P.A. unless they are registered with Tyndall Engineering & Design, P.A. as a Professional Engineer.

TYNDALL
 ENGINEERING & DESIGN, P.A.
 1987 FIVE LAKES DRIVE • CLAYTON, NC 27009
 252.581.7664 • Fax 252.581.7668
 www.tyndallengineering.com


Nina Crist
 ENGINEER
 271 LAKELAND PORT
 BLVD. #100, NC

PROFESSIONAL ENGINEER SEAL
 STATE OF NORTH CAROLINA
 024809
 NINA CRIST
 ENGINEER
 PRESENTED BY TYNDALL JR.

| NO. | DATE | REVISIONS | REVISIONS |
|-----|------|-----------|-----------|
| | | | |
| | | | |
| | | | |

Sheet Number
1
 of 2

Original 1st floor plan

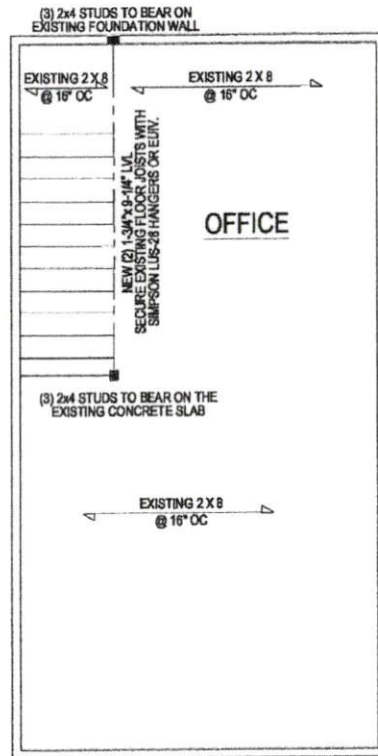

1ST FLOOR FRAMING PLAN

SCALE: 1/4" = 1'-0"

* Engineers and their staff do not include professional services, including, but not limited to, structural, mechanical, electrical, plumbing or safety provisions.
 • Any dimensions or descriptions are subject to be brought to the attention of the client of Tyndall Engineering & Design, P.A. before they are used for any other purpose.
 • Please refer these documents, including Tyndall Engineering & Design, P.A. or any other documents, to the attention of the client of Tyndall Engineering & Design, P.A. before they are used for any other purpose.
 • Tyndall Engineering & Design, P.A. is not responsible for any other documents or drawings that may be used for any other purpose.

TYNDALL
 ENGINEERING & DESIGN, P.A.
 1 877 775 4200 • 1 877 775 4408
 290 Stryker Drive • Garner • North Carolina • 27834
 www.tyndalldesign.com

Client: Nina Crist
File: 278 LAKELAND FOREST SANFORD, NC



| | |
|------------------|--------------|
| Project No. | 001-2007-04 |
| File No. | |
| Drawn/Checked By | PTW |
| Date | NOT TO SCALE |

| No. | Date | Remarks |
|-----|------|---------|
| | | |
| | | |
| | | |

Sheet Number
2
 of 2