



PIER FOOTING FOR REAR POST
NTS

FOOTING DESIGN
 SIZE 2' X 2'
 THICKNESS 8"
 DEPTH OF FOOTING 12"


NOTES:
 FOUNDATION PLAN
 1. POUR CONTINUOUS MONOLITHIC PERIMETER FOUNDATION LUG.
 NOTE : DESIGN OF FOOTINGS ARE BASED ON THE PRESENCE OF SUITABLE SOILS AND 95% COMPACTION.

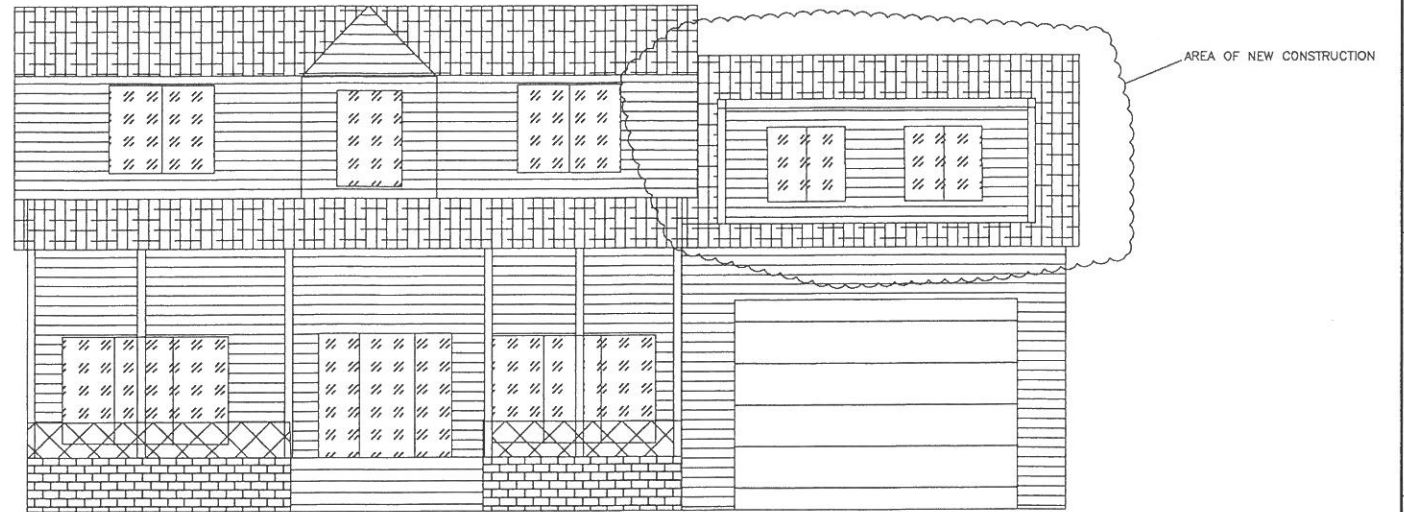

FRONT VIEW OF RESIDENCE

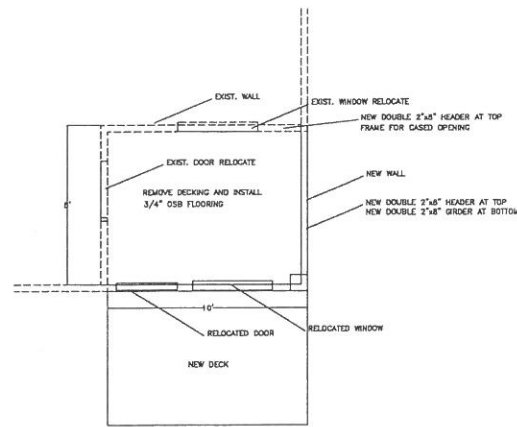

FRAMING FOR CLOSING IN DECK

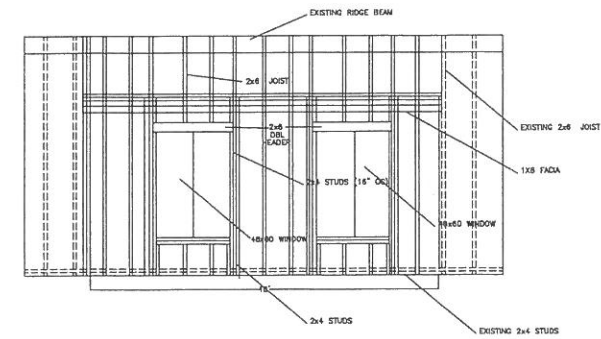


FRAMING FOR ROOM ABOVE GARAGE


GENERAL NOTES

- REQUIRED CODE JURISDICTION
 NORTH CAROLINA RESIDENTIAL BUILDING CODE, 2018 EDITION
 ACI BUILDING CODE REQUIREMENT CONCRETE STRUCTURES (ACI 318-99)
 ASCE 7-98 MINIMUM DESIGN LOADS FOR BUILDINGS AND OTHER STRUCTURES.
- UNLESS OTHERWISE NOTED, ALL CONCRETE SHALL HAVE THE FOLLOWING STRENGTH AND SLUMP REQUIREMENTS: 3000 PSI 28 DAY 5" SLUMP

NO.	DATE	BY

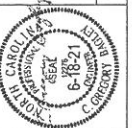

805 COCKESBURY ROAD
 FLOUQUAY VARIANA, NC 27526
 PHONE: (919) 552-1800
 FAX: (919) 552-6325

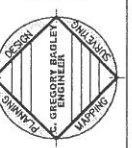

BUILDING PLAN

JOHN ELSKAMP RESIDENCE
 DRAWING: JOHN ELSKAMP RESIDENCE, BLDG.
 NORTH CAROLINA
 CAMERON

DATE: 6-18-21
 SCALE: 1/2" = 1'-0"
 DRAWING FOR: OSB
 SHEET: 8"

FND 1 OF 1
 FND

910 Bechler