


BUILDER SHALL VERIFY ALL DIMENSIONS AND CONDITIONS AT TIME OF CONSTRUCTION.
 ALL CONSTRUCTION SHALL CONFORM TO THE 2018 EDITION OF THE NC STATE BUILDING CODE. CODES GOVERN OVER DRAWINGS. DIMENSIONS GOVERN OVER SCALE.
 VERIFY ALL MECHANICAL REQUIREMENTS BEFORE RERAINING.
 YUNCANNON DESIGNS DOES NOT ASSUME LIABILITY FOR ANY DEVIATION OF OR CONSTRUCTION METHODS OF THESE PLANS.



Must have min 6'8\"/>

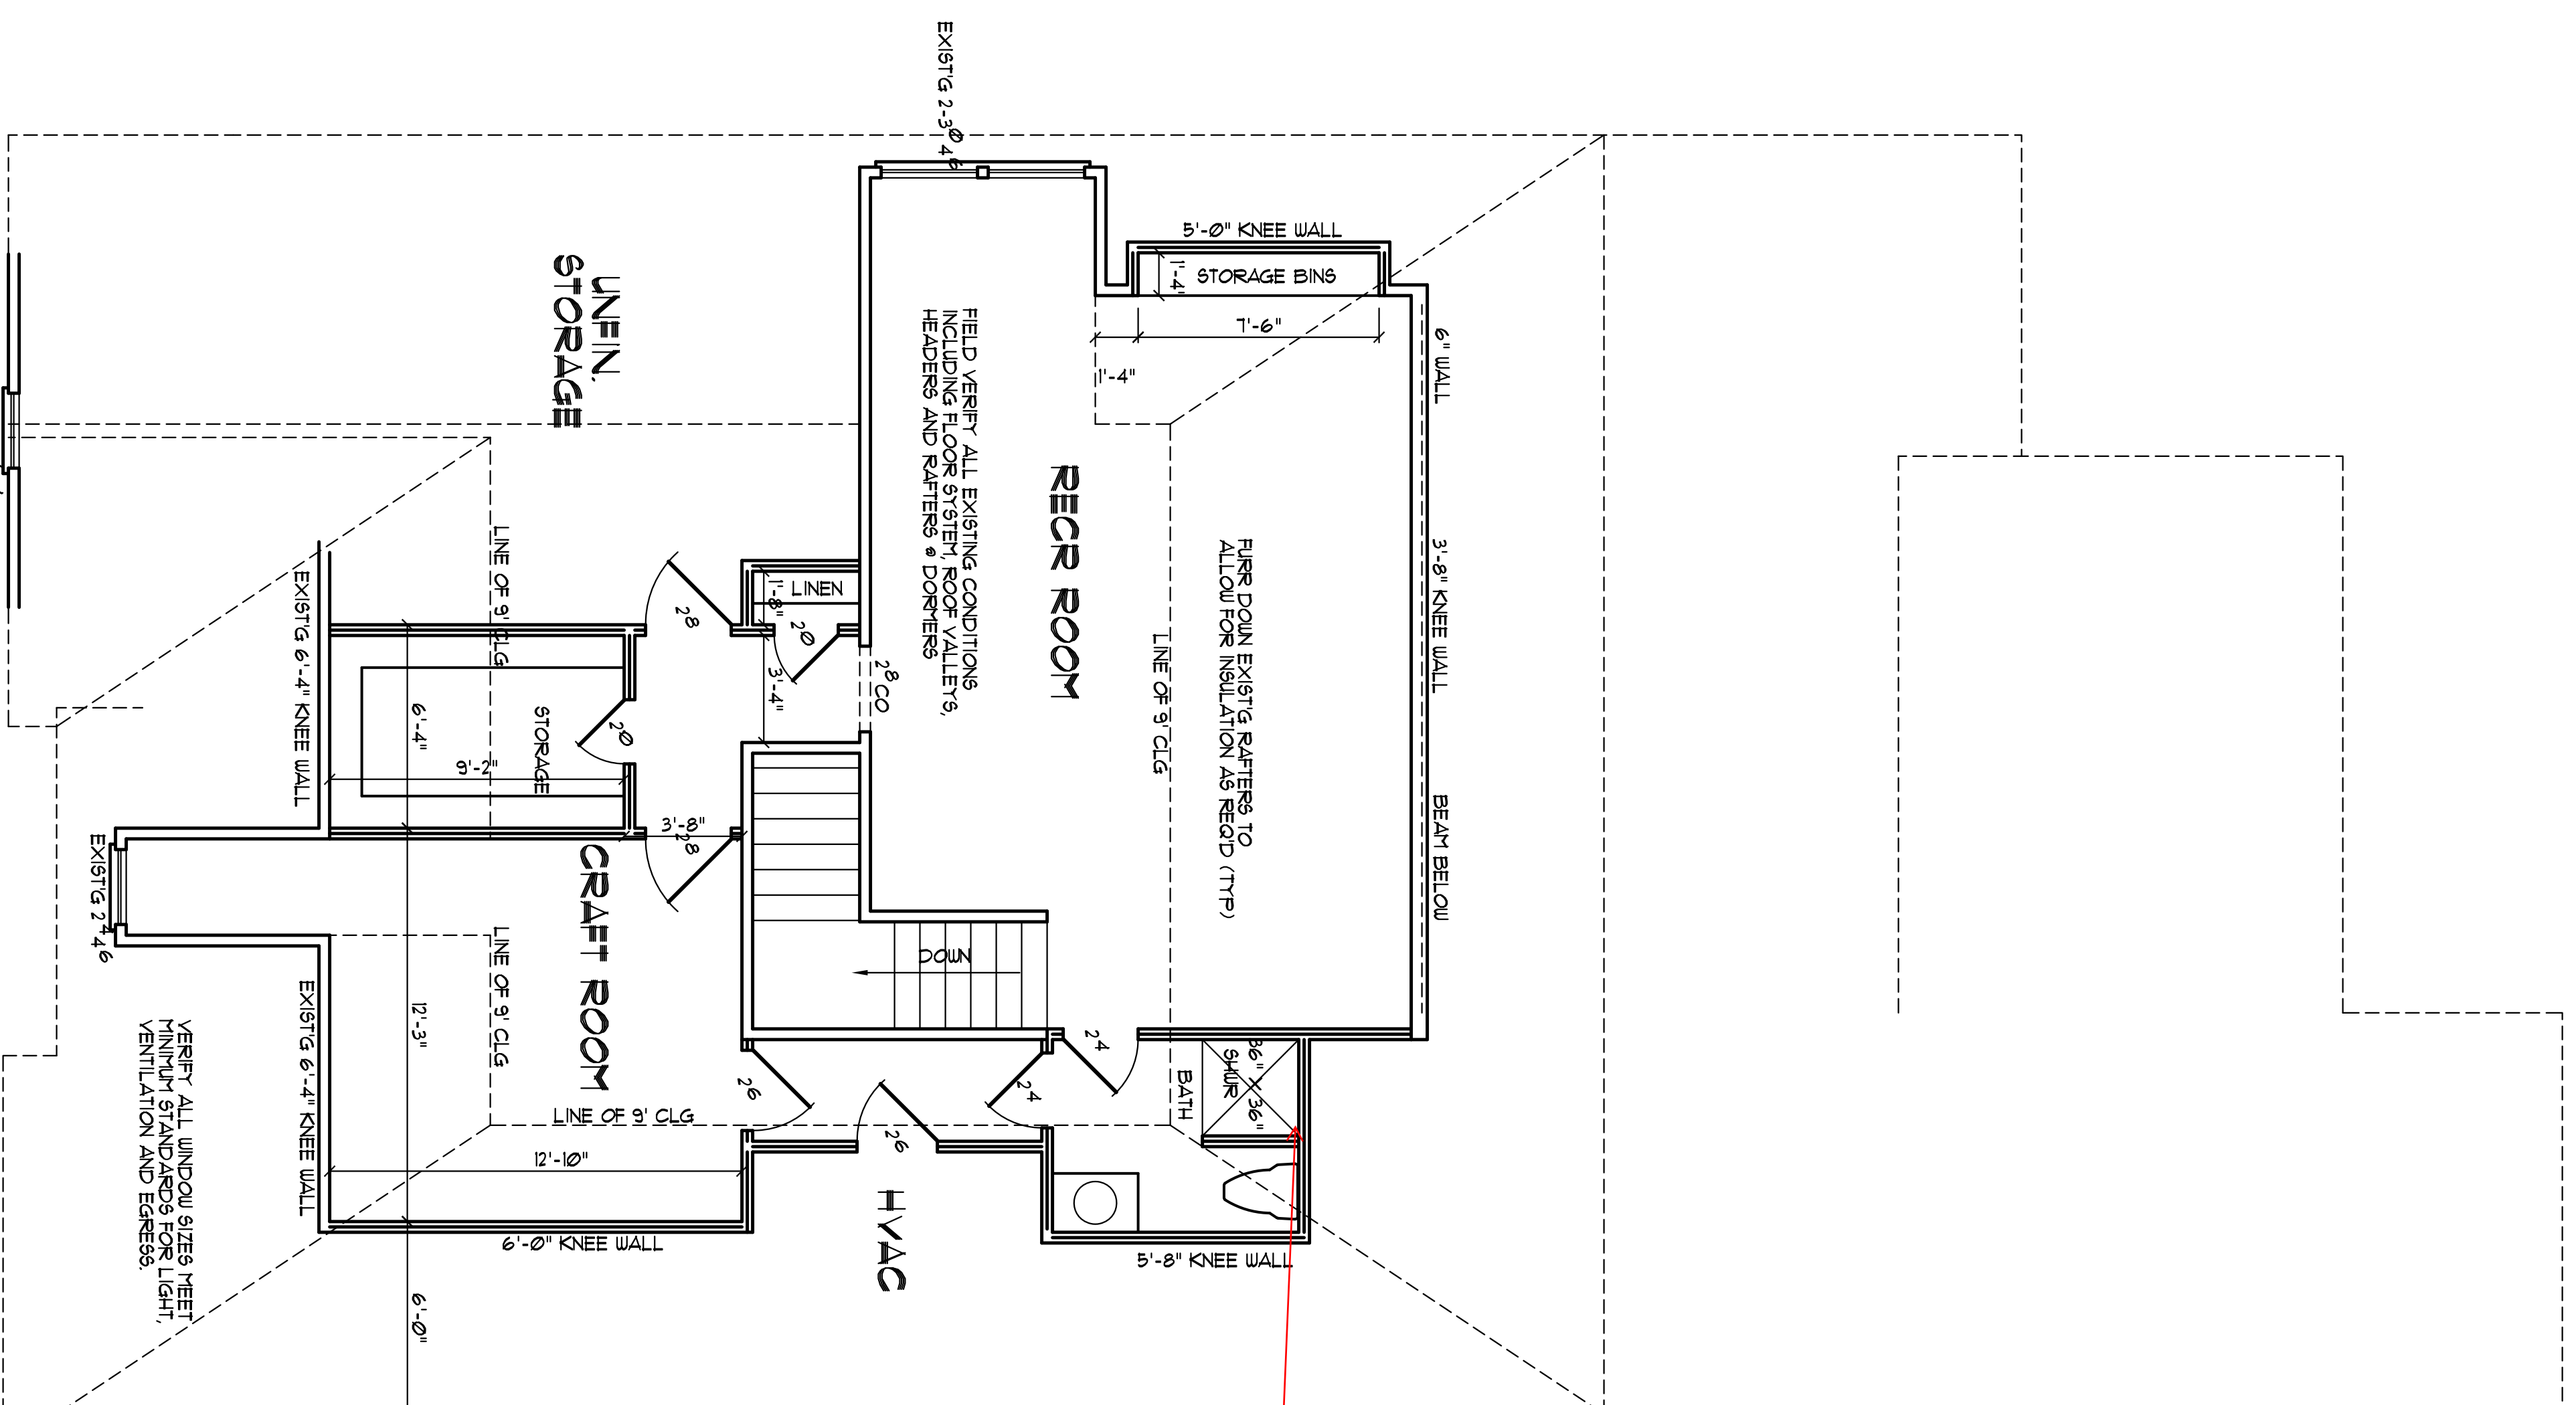

NEW WALLS
 EXISTING WALLS TO BE REMOVED

NOTE:
 FIELD VERIFY ALL DIMENSIONS

FLOOR PLAN
 SCALE: 1/4" = 1'-0"
 880 SQ. FT.

Steven/Ruchal Smith
 719 River Road
 Fuquay Varina, NC

YUNCANNON DESIGNS
 CUSTOM HOME PLANS
 FUQUAY-VARINA, NC - (919) 421-1374

DRAWN BY : JURY
 CKD BY : JURY
 DATE : 05/16/21
 REVISIONS :
 SHEET
 A-1