


BUILDER SHALL VERIFY ALL DIMENSIONS AND CONDITIONS AT TIME OF CONSTRUCTION.
 ALL CONSTRUCTION SHALL CONFORM TO THE 2018 EDITION OF THE NC STATE BUILDING CODE. CODES GOVERN OVER DRAWINGS. DIMENSIONS GOVERN OVER SCALE.
 VERIFY ALL MECHANICAL REQUIREMENTS BEFORE RERAINING.
 YUNCANNON DESIGNS DOES NOT ASSUME LIABILITY FOR ANY DEVIATION OF OR CONSTRUCTION METHODS OF THESE PLANS.

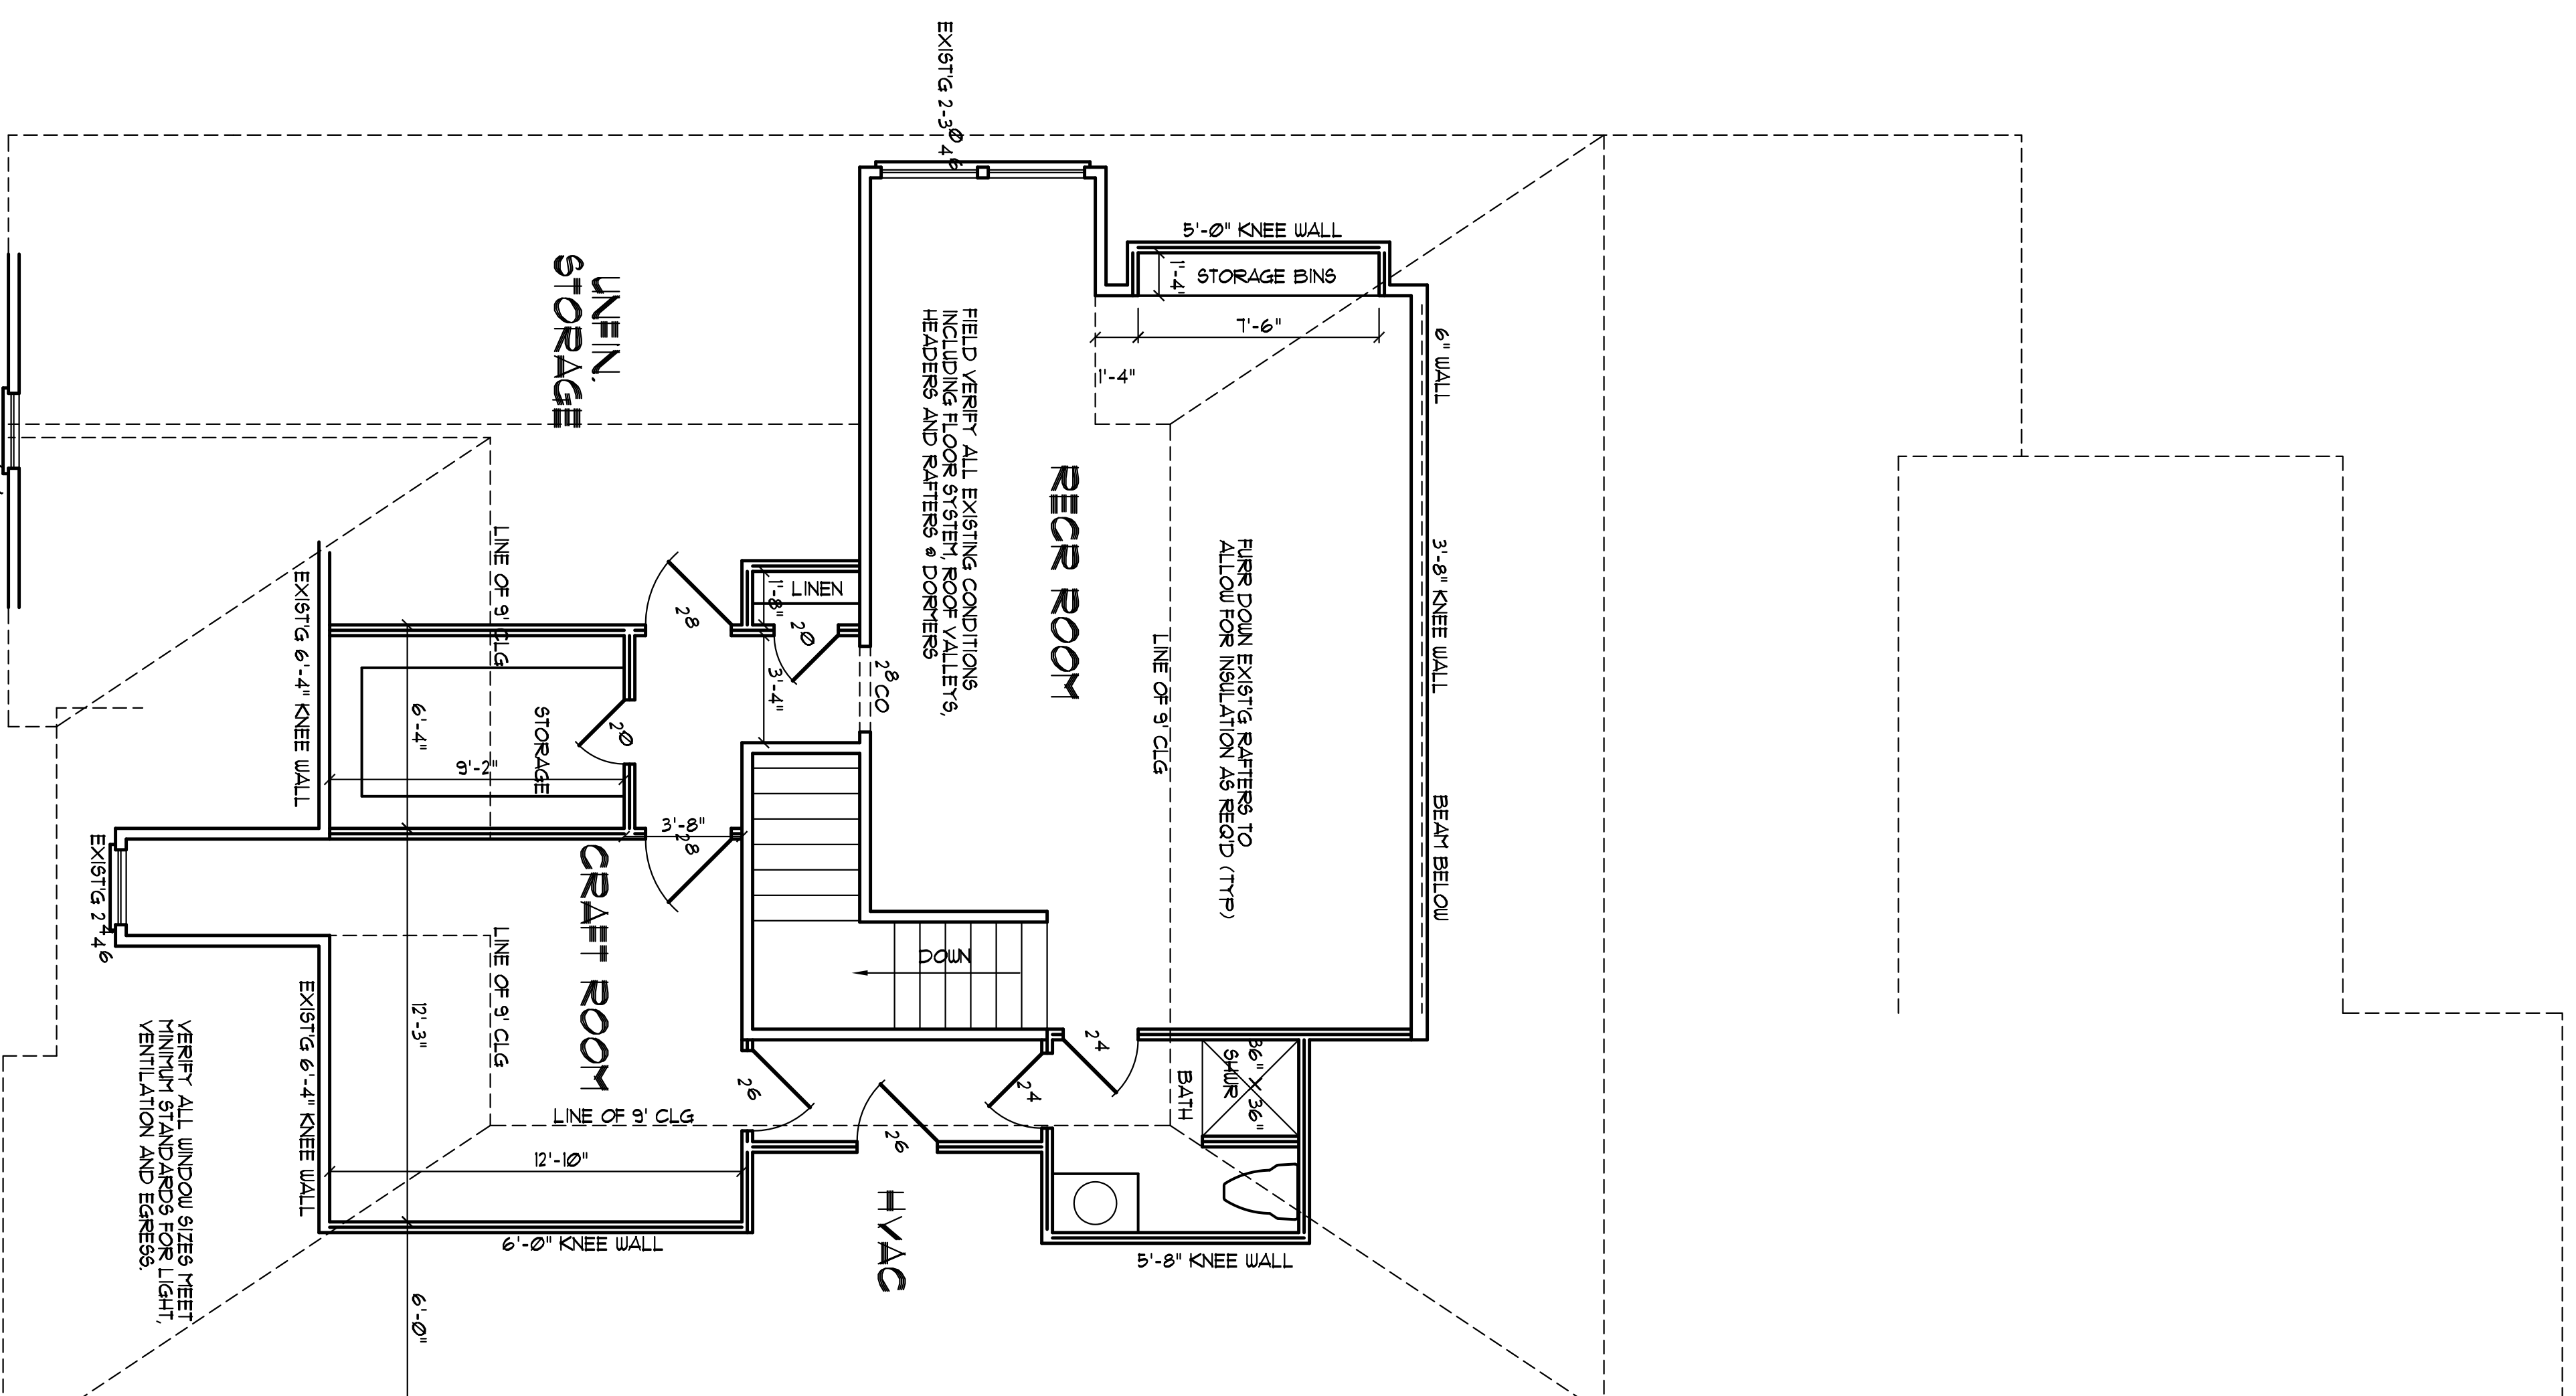

FLOOR PLAN
 SCALE: 1/4" = 1'-0"
 880 SQ. FT.

NOTE:
 FIELD VERIFY ALL DIMENSIONS

- ▬ NEW WALLS
- ▬ EXISTING WALLS TO BE REMOVED

Steven/Ruchal Smith
 719 River Road
 Fuquay Varina, NC

YUNCANNON DESIGNS
 CUSTOM HOME PLANS
 FUQUAY-VARINA, NC - (919) 421-1374

DRAWN BY : JRY
 CKD BY : JRY
 DATE : 05/16/21
 REVISIONS :
 SHEET
 A-1