
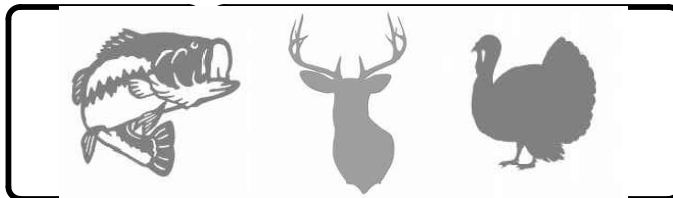


SCALE: 1"=200' (Horiz.)

REV. NO.	DESCRIPTION	DATE
A	SUBMITTAL FOR REVIEW - NOT FOR CONSTRUCTION	2021.07.21

 

SAVAGE FAMILY RESIDENCE CANE MILL ROAD, COATS, NC

SITE PLAN FOR PIN #01509-48-7156

PROJ. START DATE: 2021 JULY	SCALE:
MCE PROJ. # #####	HORIZONTAL:
DRAWN: CEB	AS NOTED
DESIGNED: KJS	VERTICAL:
CHECKED: KJS	N/A
PROJ. MGR: KJS	

SP1
DRAWING NUMBER
A
REVISION

STATUS: **SUBMITTAL FOR REVIEW NOT FOR CONSTRUCTION**