




**FRONT ELEVATION**  
Scale: 1/4" = 1'-0"

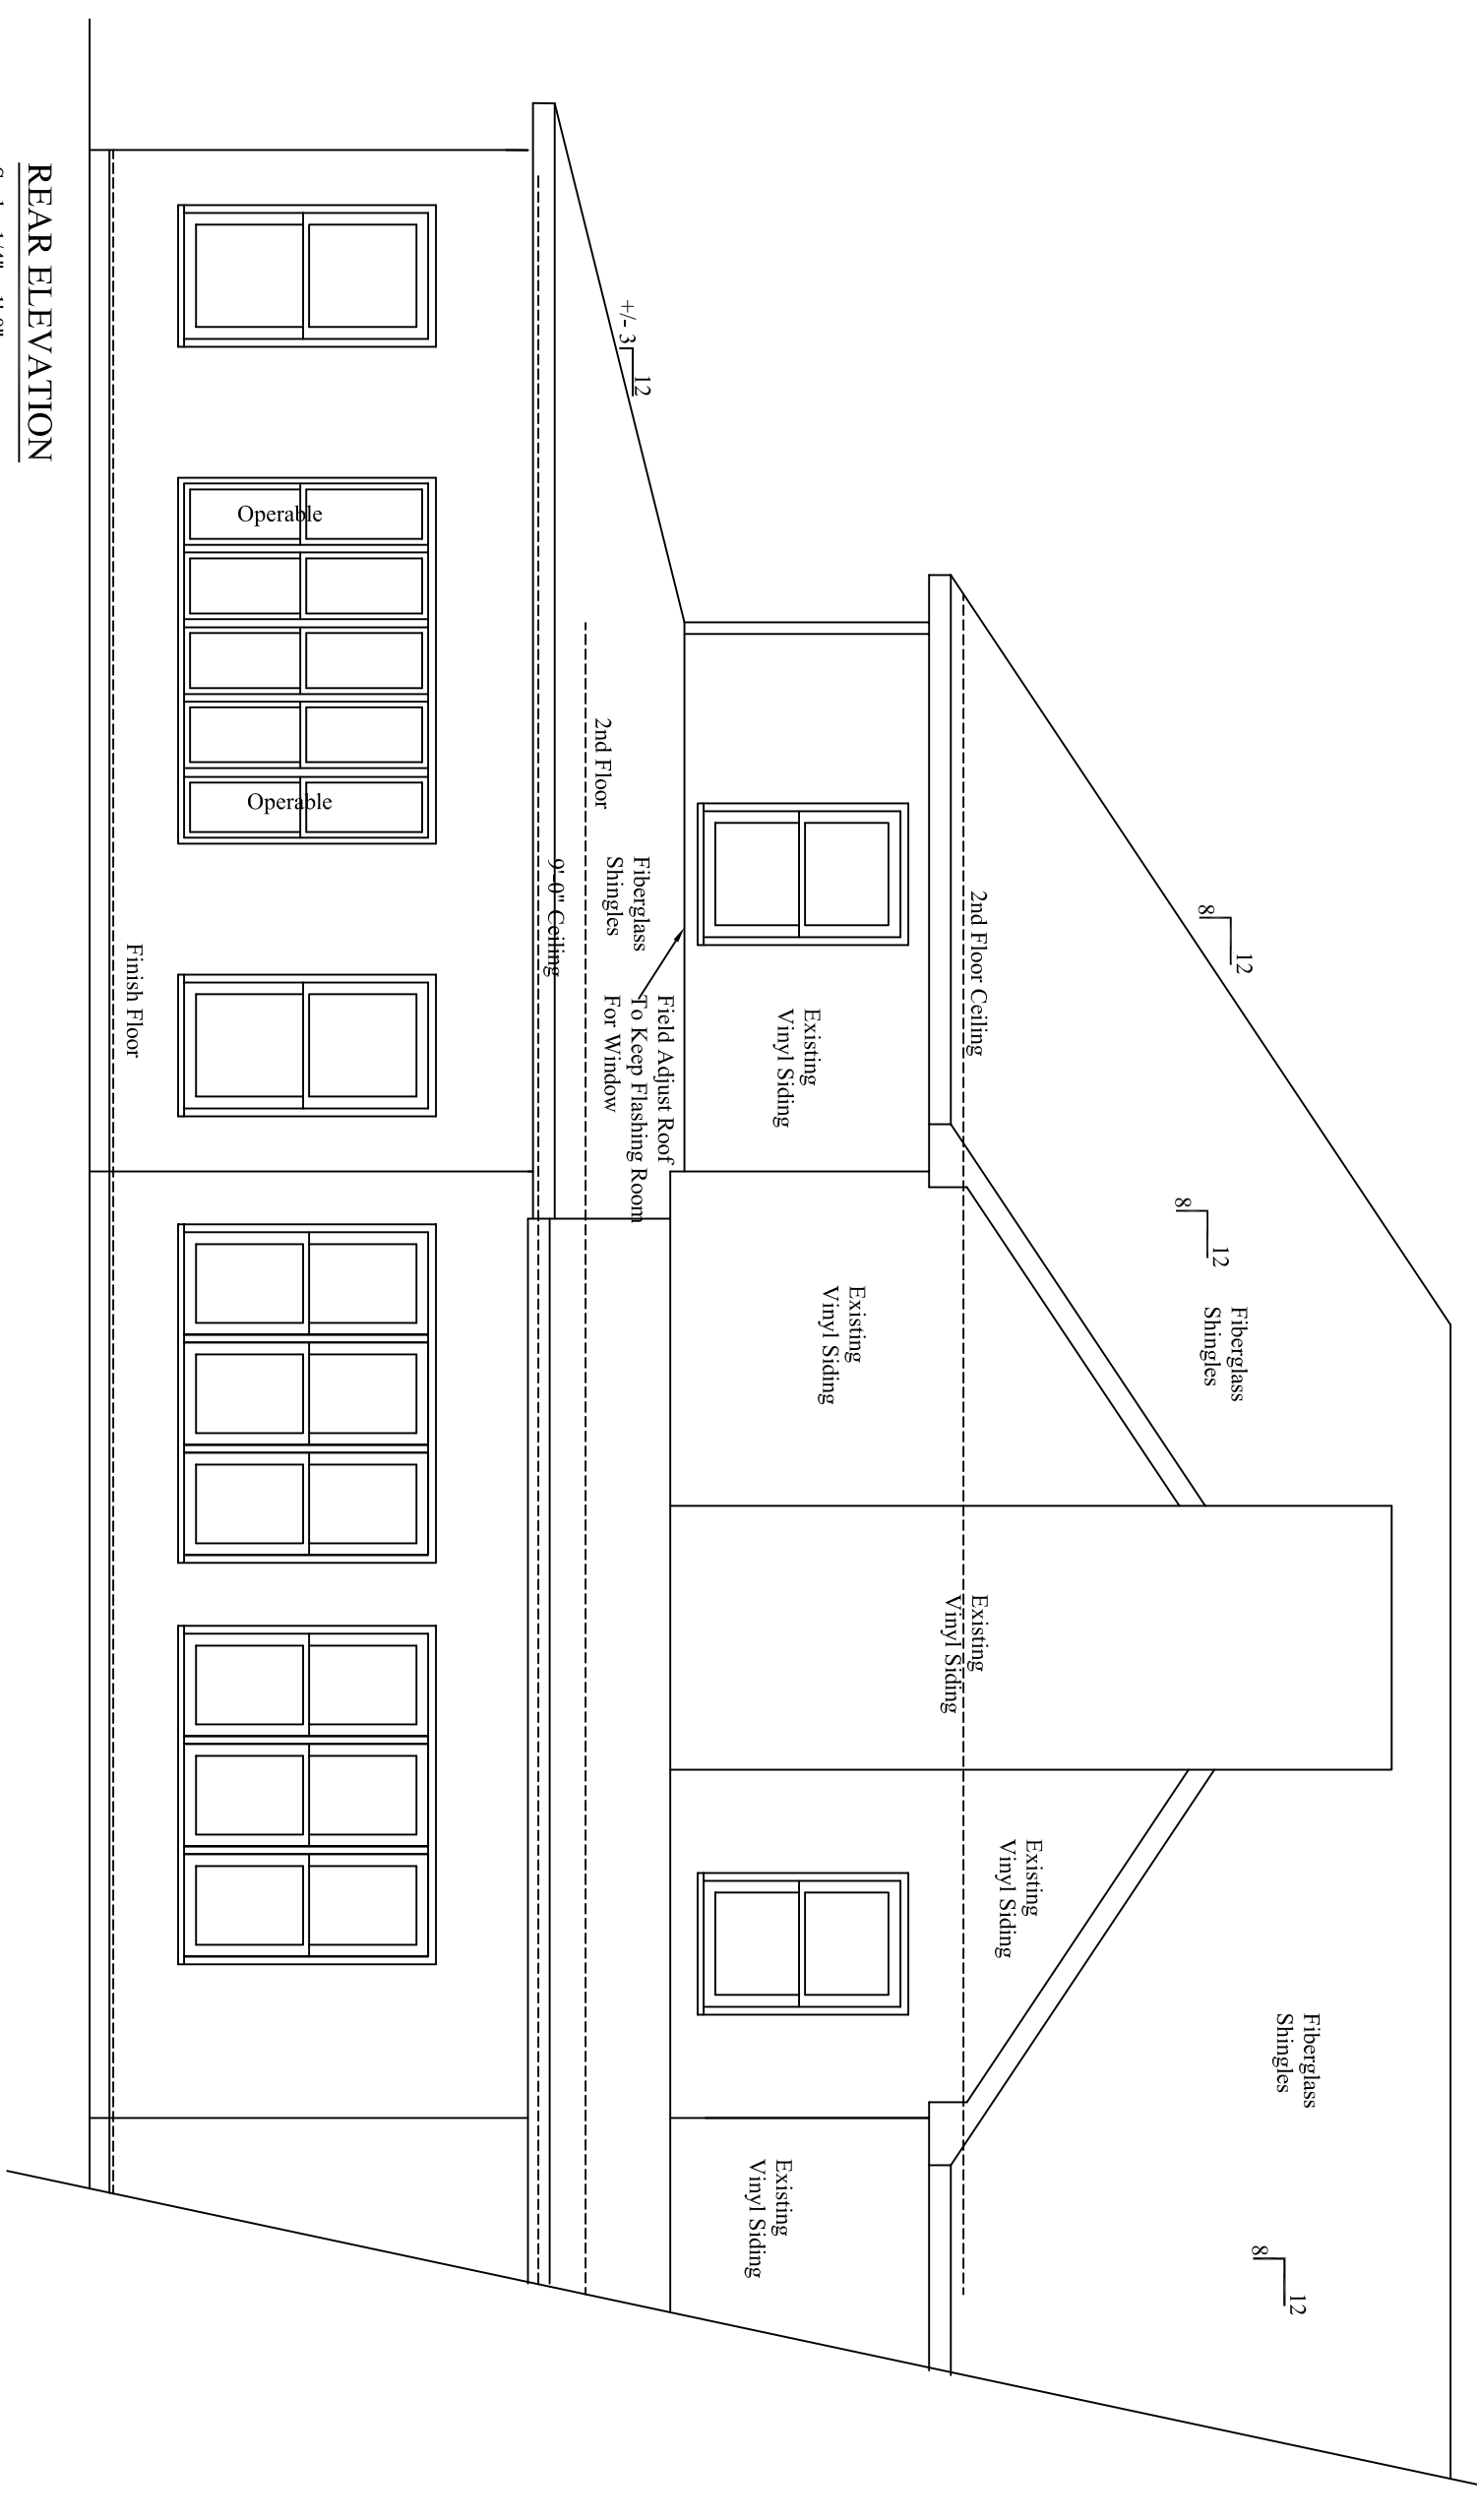


**REAR ELEVATION**  
Scale: 1/4" = 1'-0"

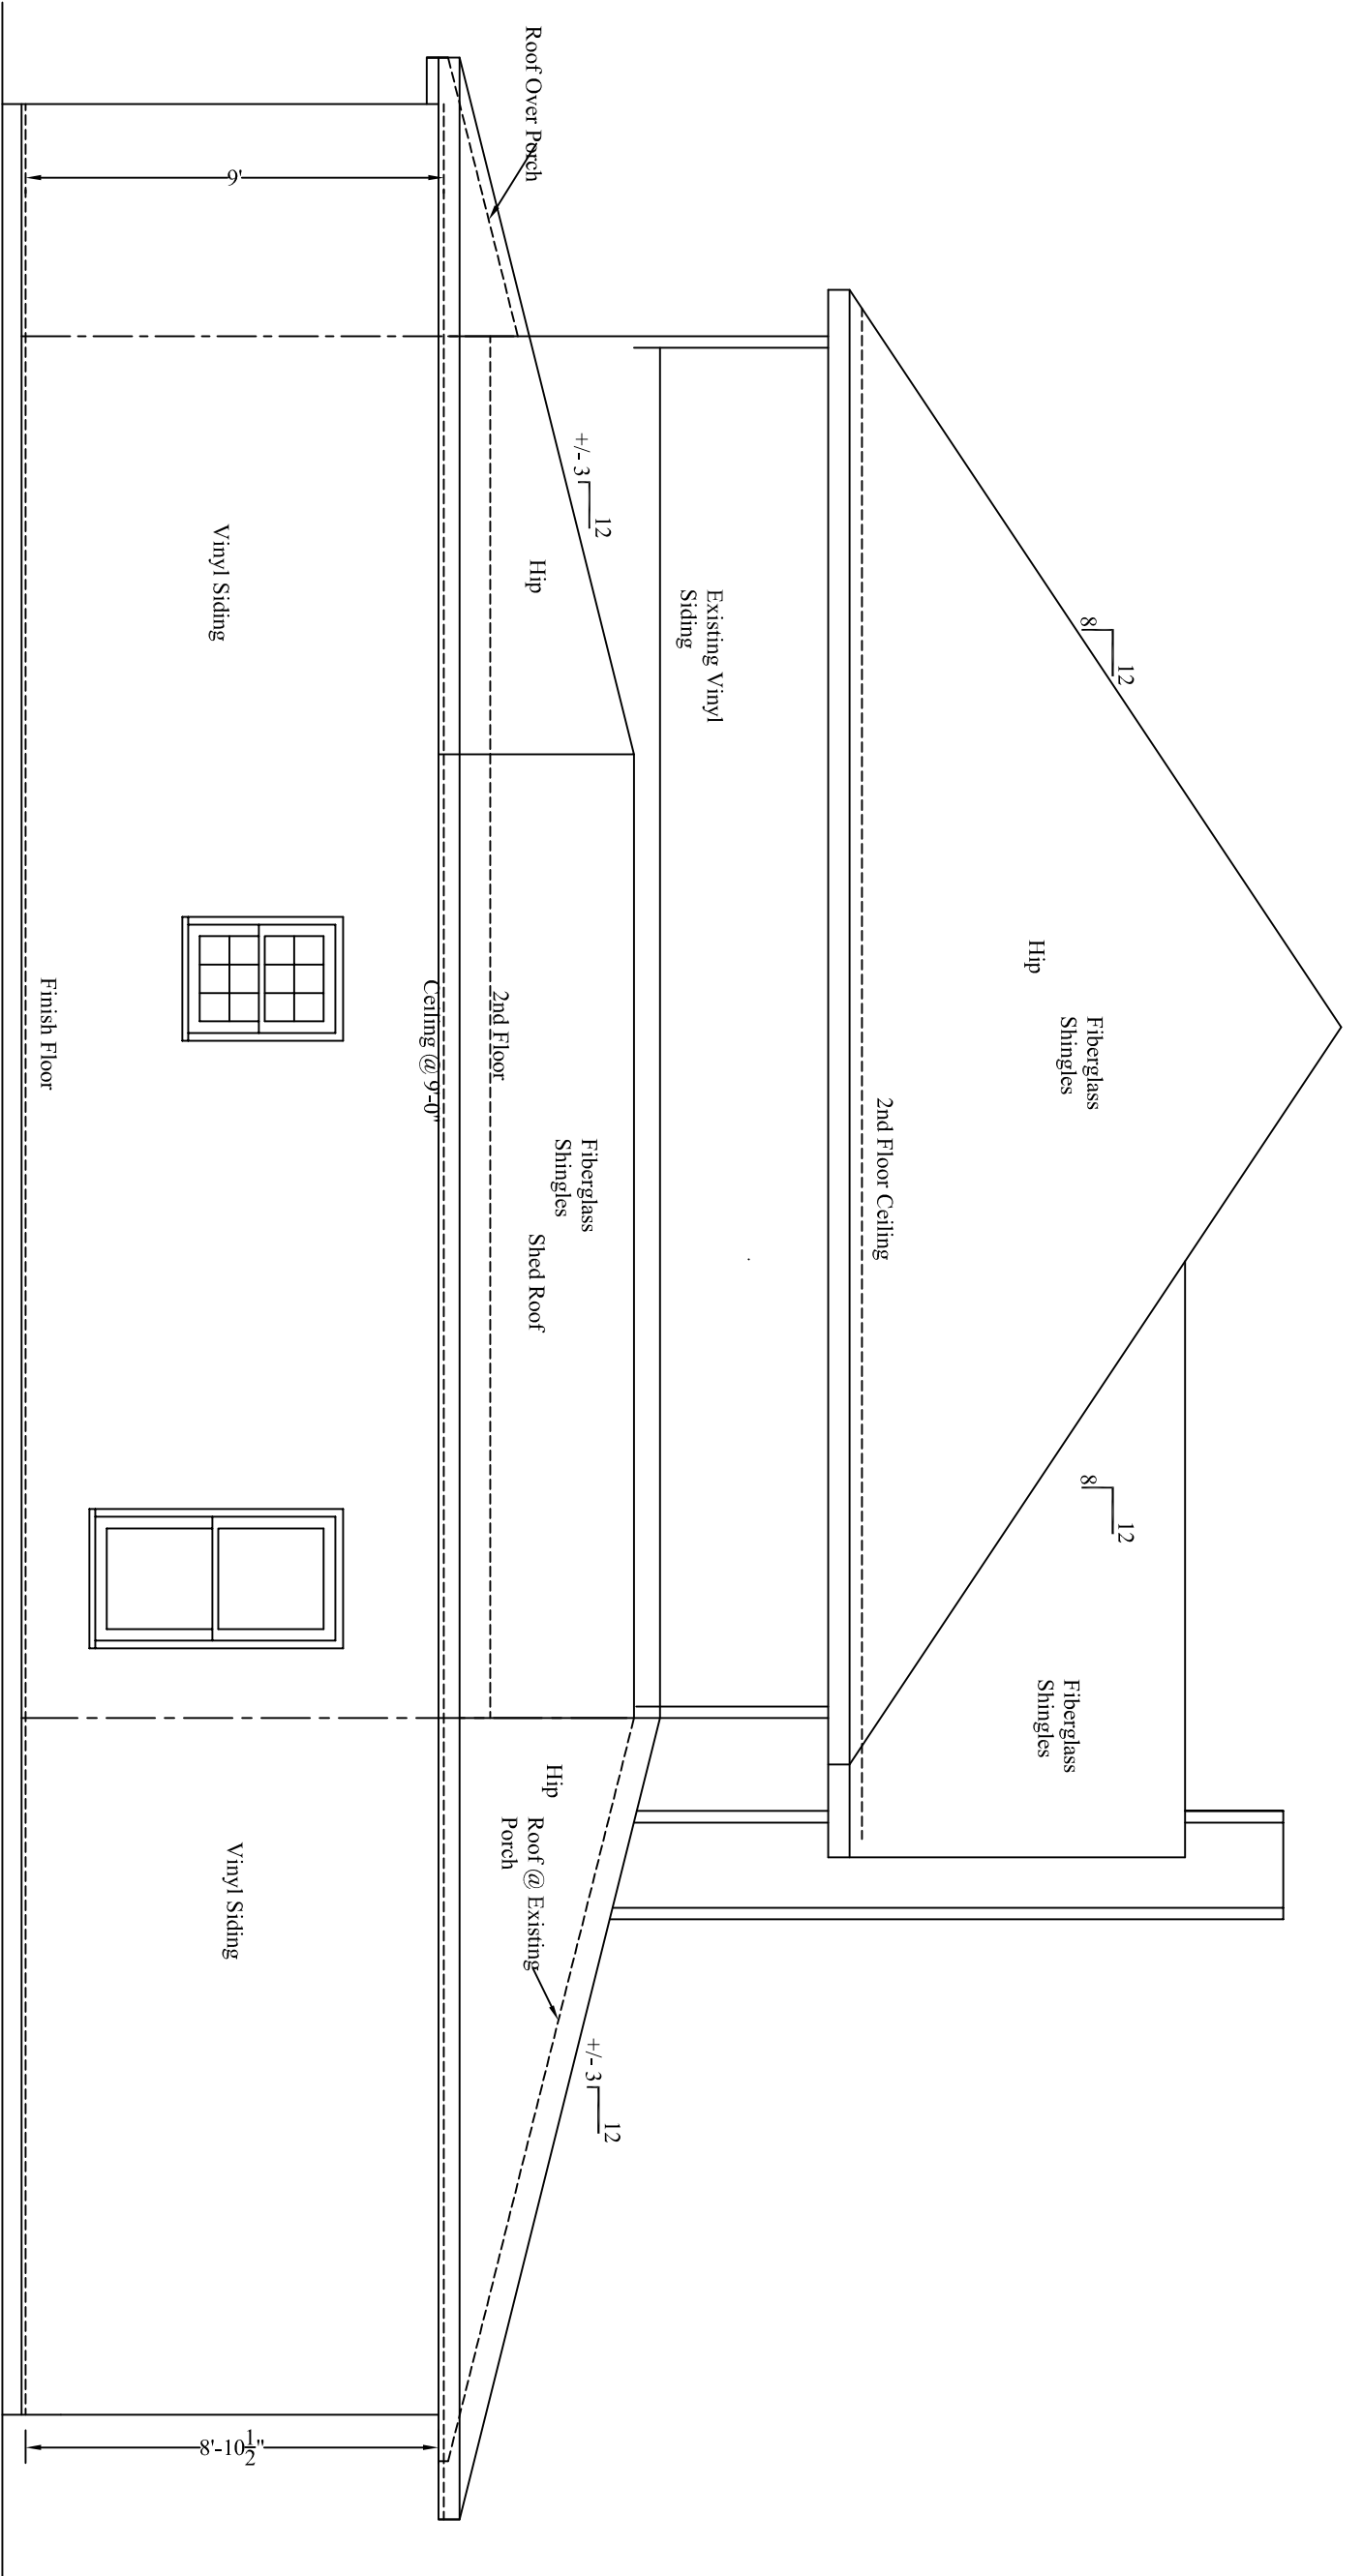


**RIGHT SIDE ELEVATION**  
Scale: 1/4" = 1'-0"

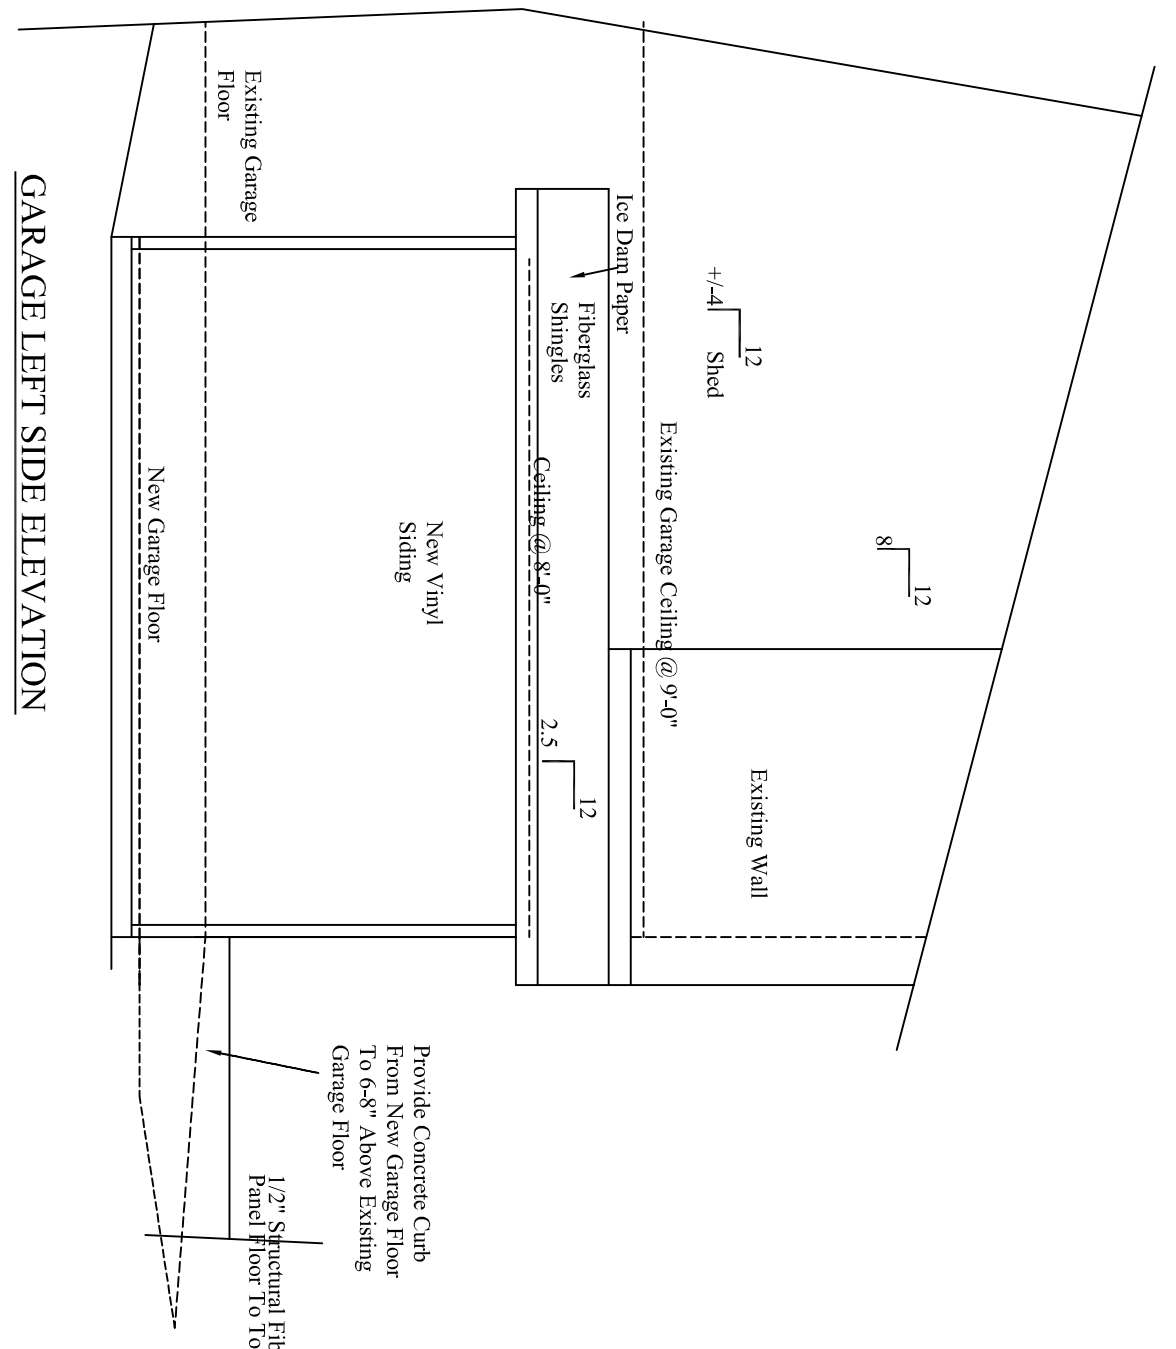

**GARAGE LEFT SIDE ELEVATION**  
Scale: 1/4" = 1'-0"

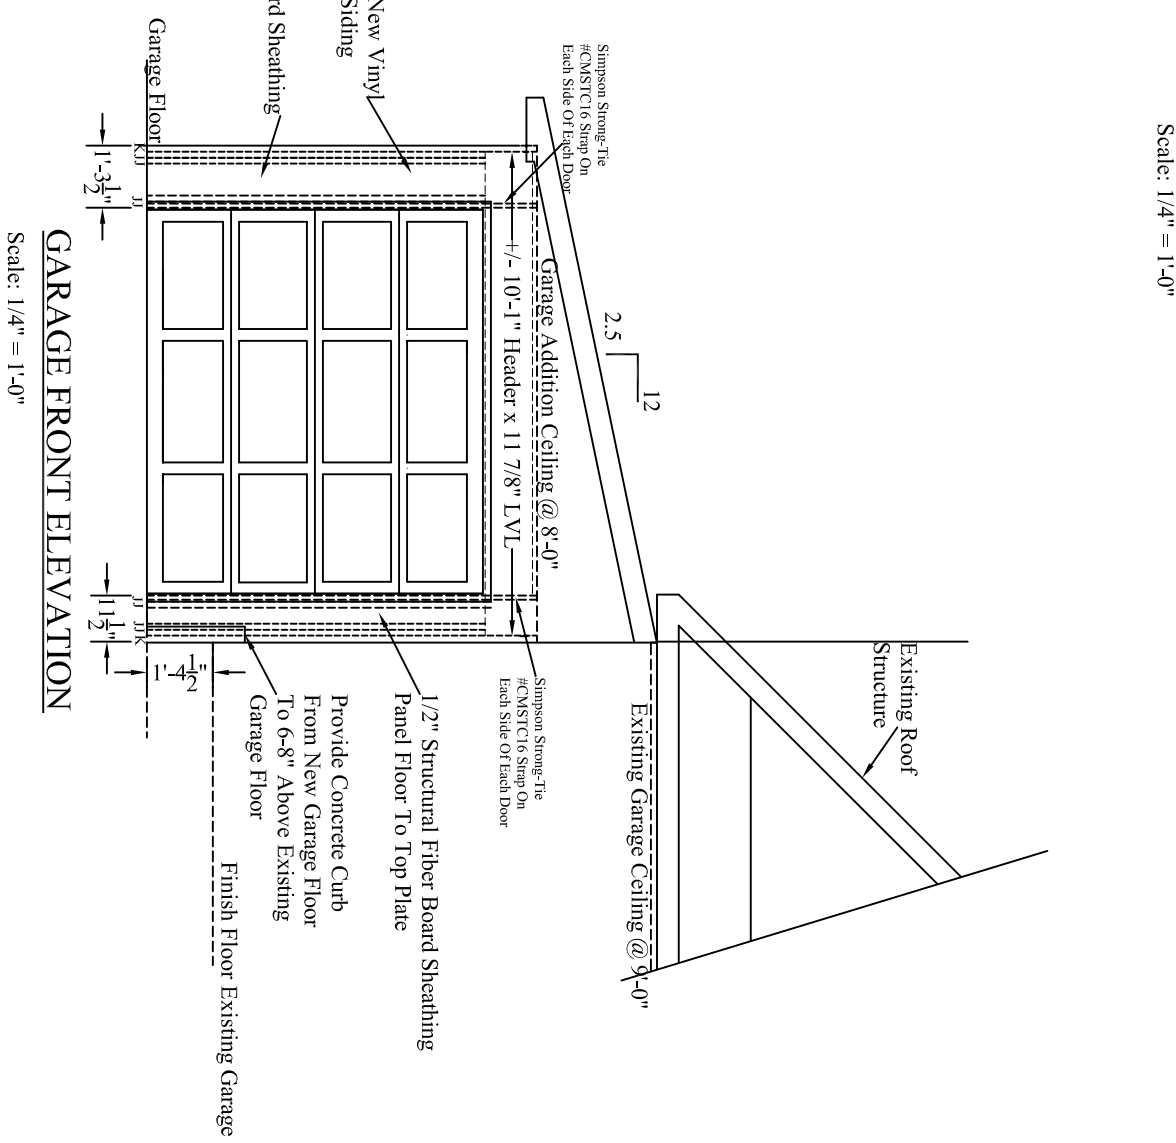

**GARAGE FRONT ELEVATION**  
Scale: 1/4" = 1'-0"

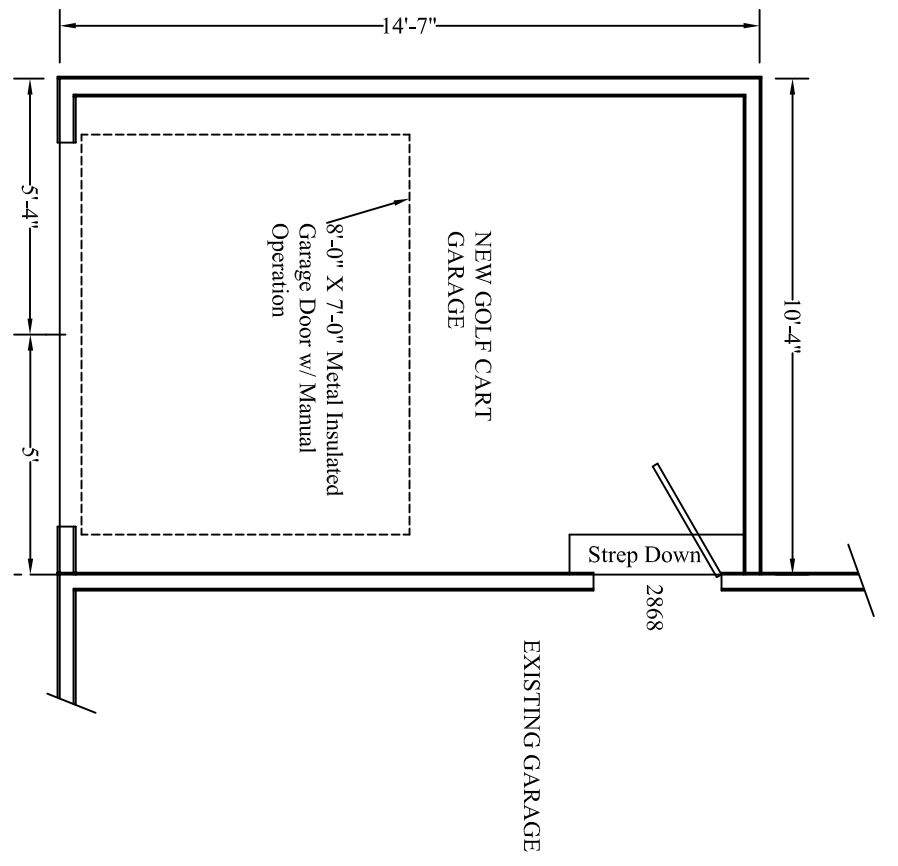

**GARAGE FLOOR PLAN**  
Scale: 1/4" = 1'-0"

General Notes

DRAFTING SERVICES  
1810 CARBONTON ROAD  
SANFORD, NC 27330  
919-770-1898

<p><b>J. A. Hart Construction, Inc.</b> 919.777.0999 www.jahartconstruction.com</p>	<p>Prepared By: J.A.H.</p> <p>Checked By: J.A.H.</p> <p>Approved By: J.A.H.</p>	<p>NO. _____</p> <p>REVISIONS _____</p> <p>DATE _____</p>
<p>Jose Coleman 60 Curlew Court Sanford, NC 27332</p>	<p>Floor Plan</p> <p>Date: 1/3</p> <p>Scale: 1/4" = 1'-0"</p> <p>Job No. 1264-21</p>	<p>1.4" = 1'-0"</p> <p>35-524"</p>