


NO.	REVISION

NSF
 Neal Smith Engineering, Inc.
 12000000 Highway 2000
 Southern Pines, NC 28387
 Phone: (719) 695-8215
 Fax: (719) 695-8212
 License No. C-1125
 nse@neal-smith.com


SEAL

PRELIMINARY
 Do not use for construction

DRAWING TITLE
 SCALE
 As Noted
 DATE
 08/20/2021
 DRAWING NO.
 21B4901
 DRAWING REV.
 51

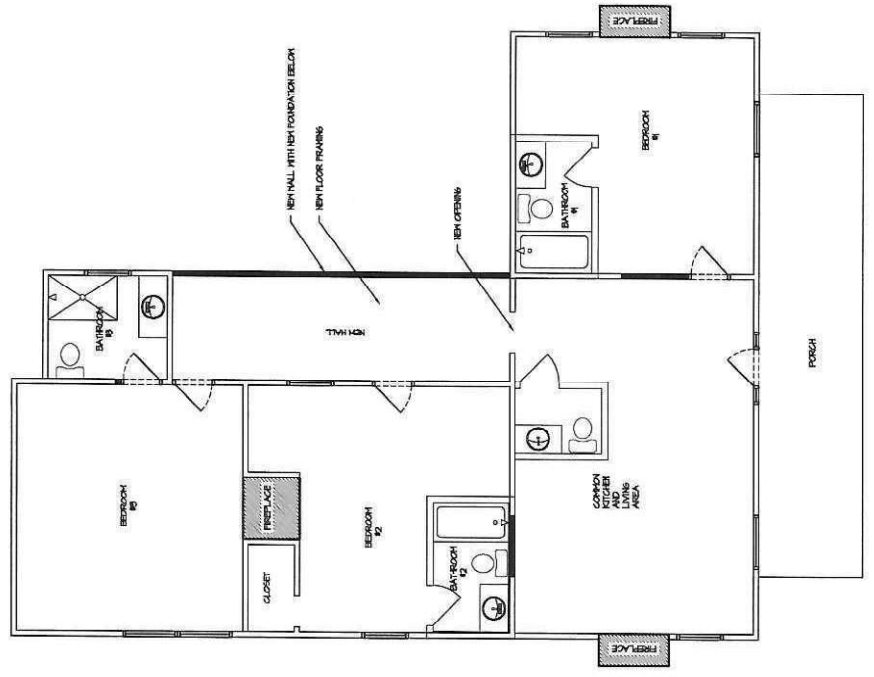

2 New Floor Plan
 1/4" = 1'-0"

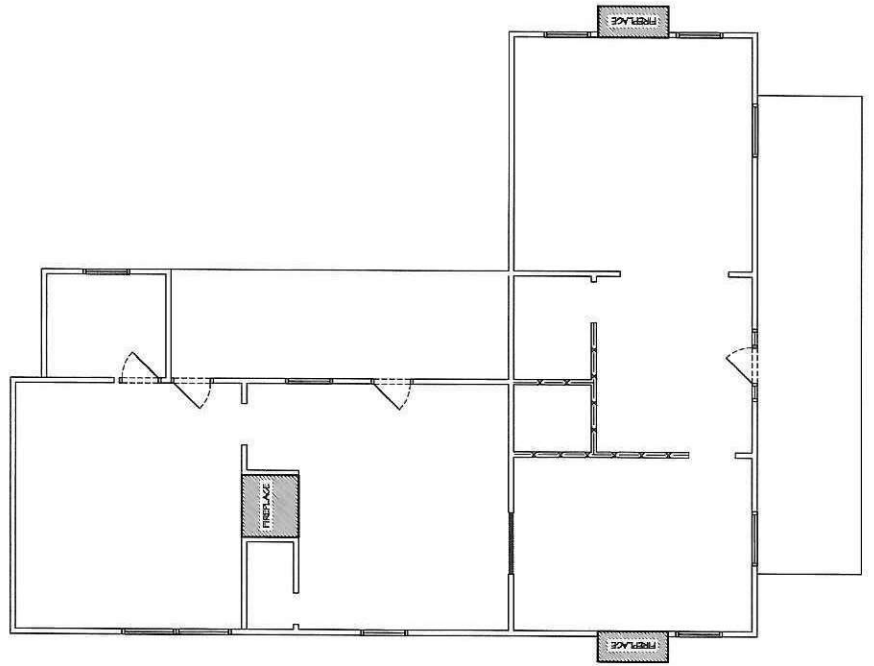

1 Existing Floor Plan
 1/4" = 1'-0"