


West Elevation

Print Scale: 1/4" = 1'-0"

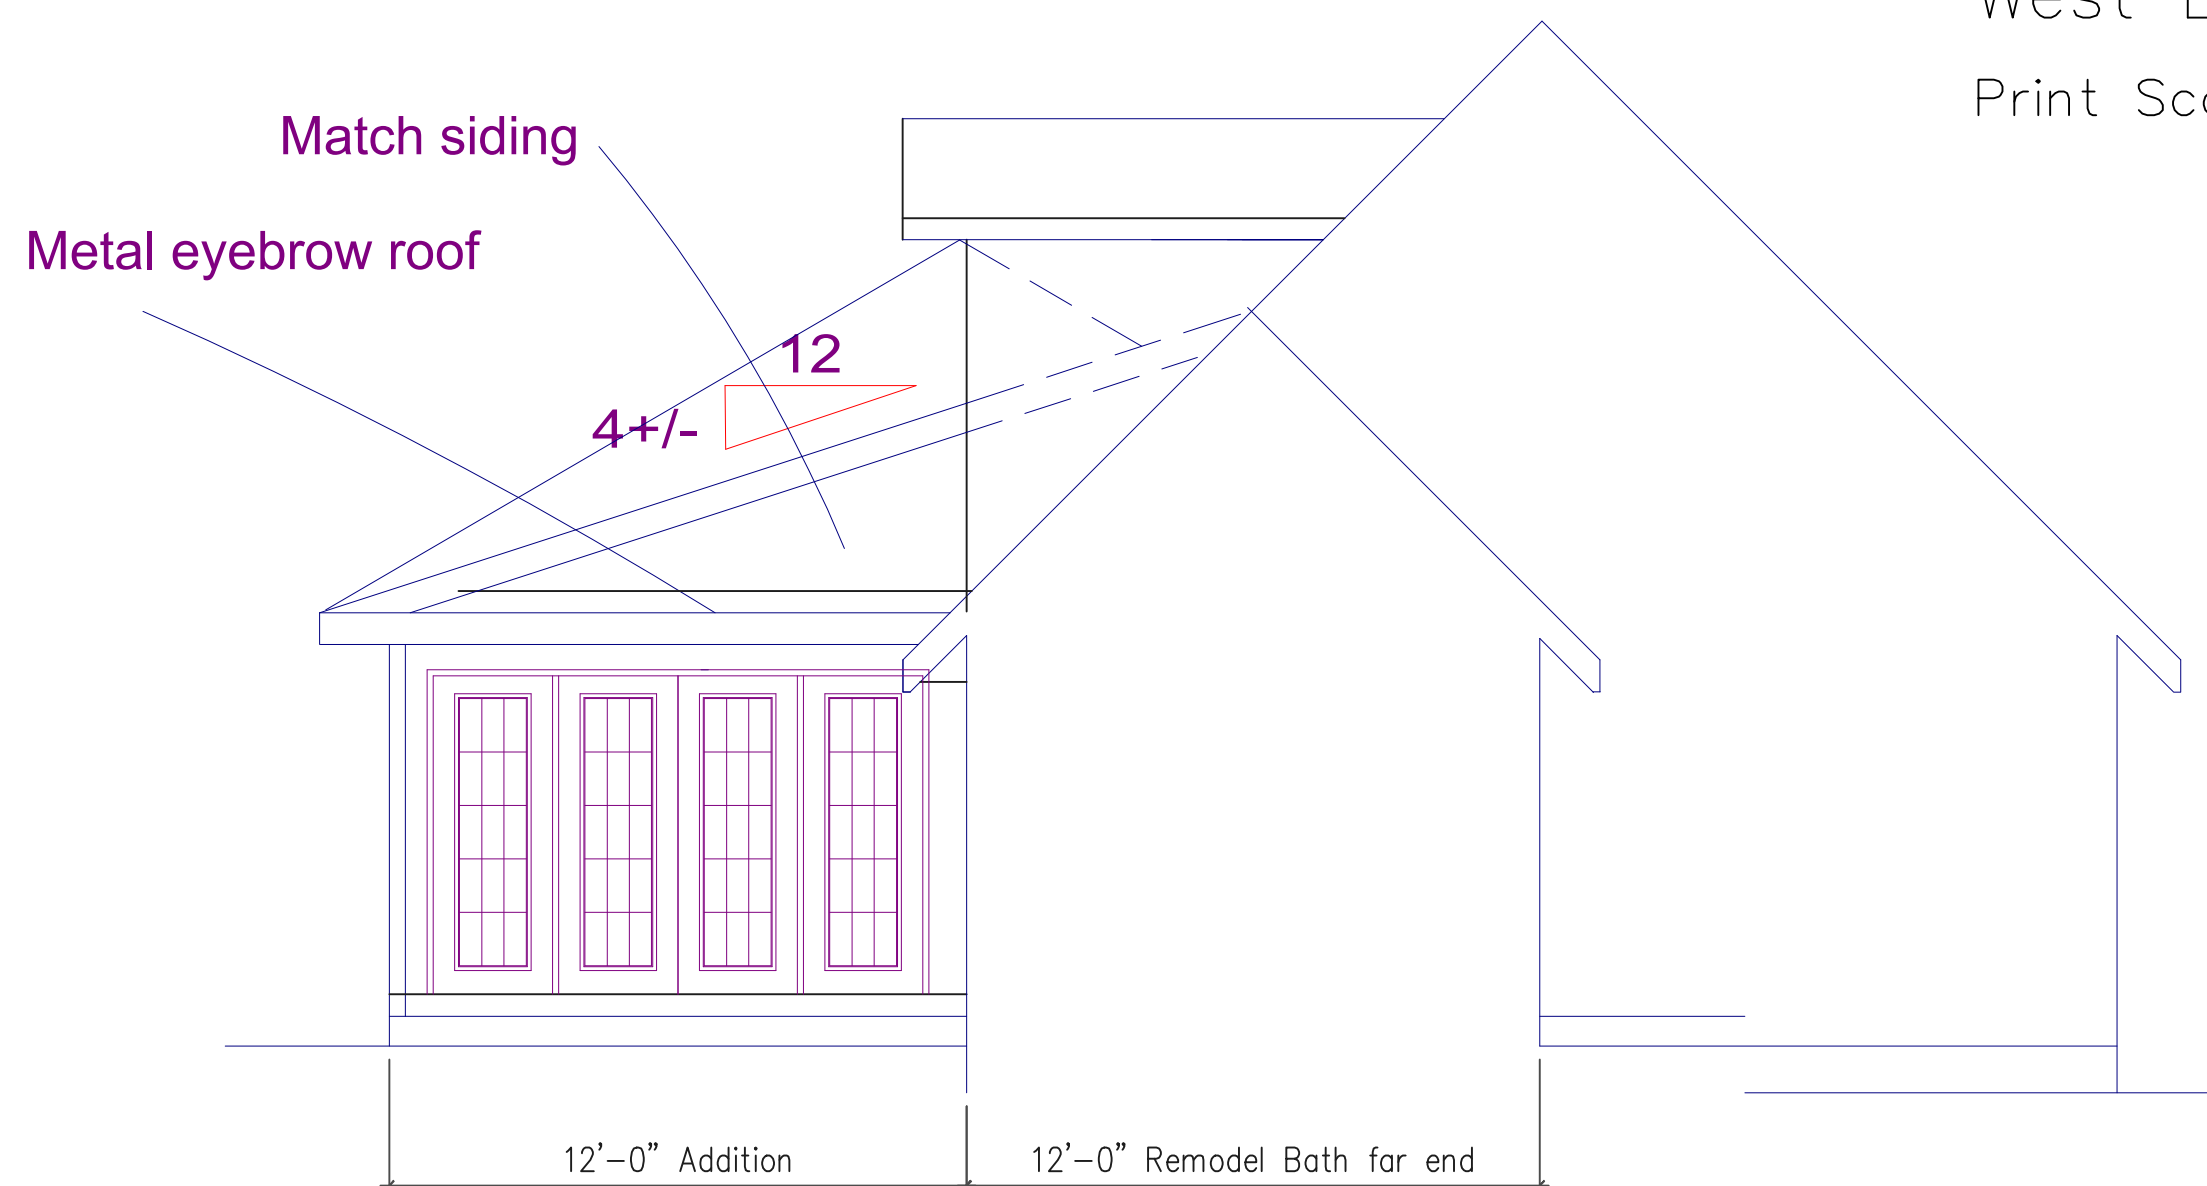

South Elevation

Print Scale: 1/4" = 1'-0"


NOTICE TO CONTRACTOR
 All construction must comply with current NC Building Codes and is subject to field inspection and verification.

APPROVED
 Limited building only review
 Permit holder responsible for full compliance with the code

10/18/2021




Bath Rework & Addition
 706 Vic Keith Rd.
 Sanford, NC 27332

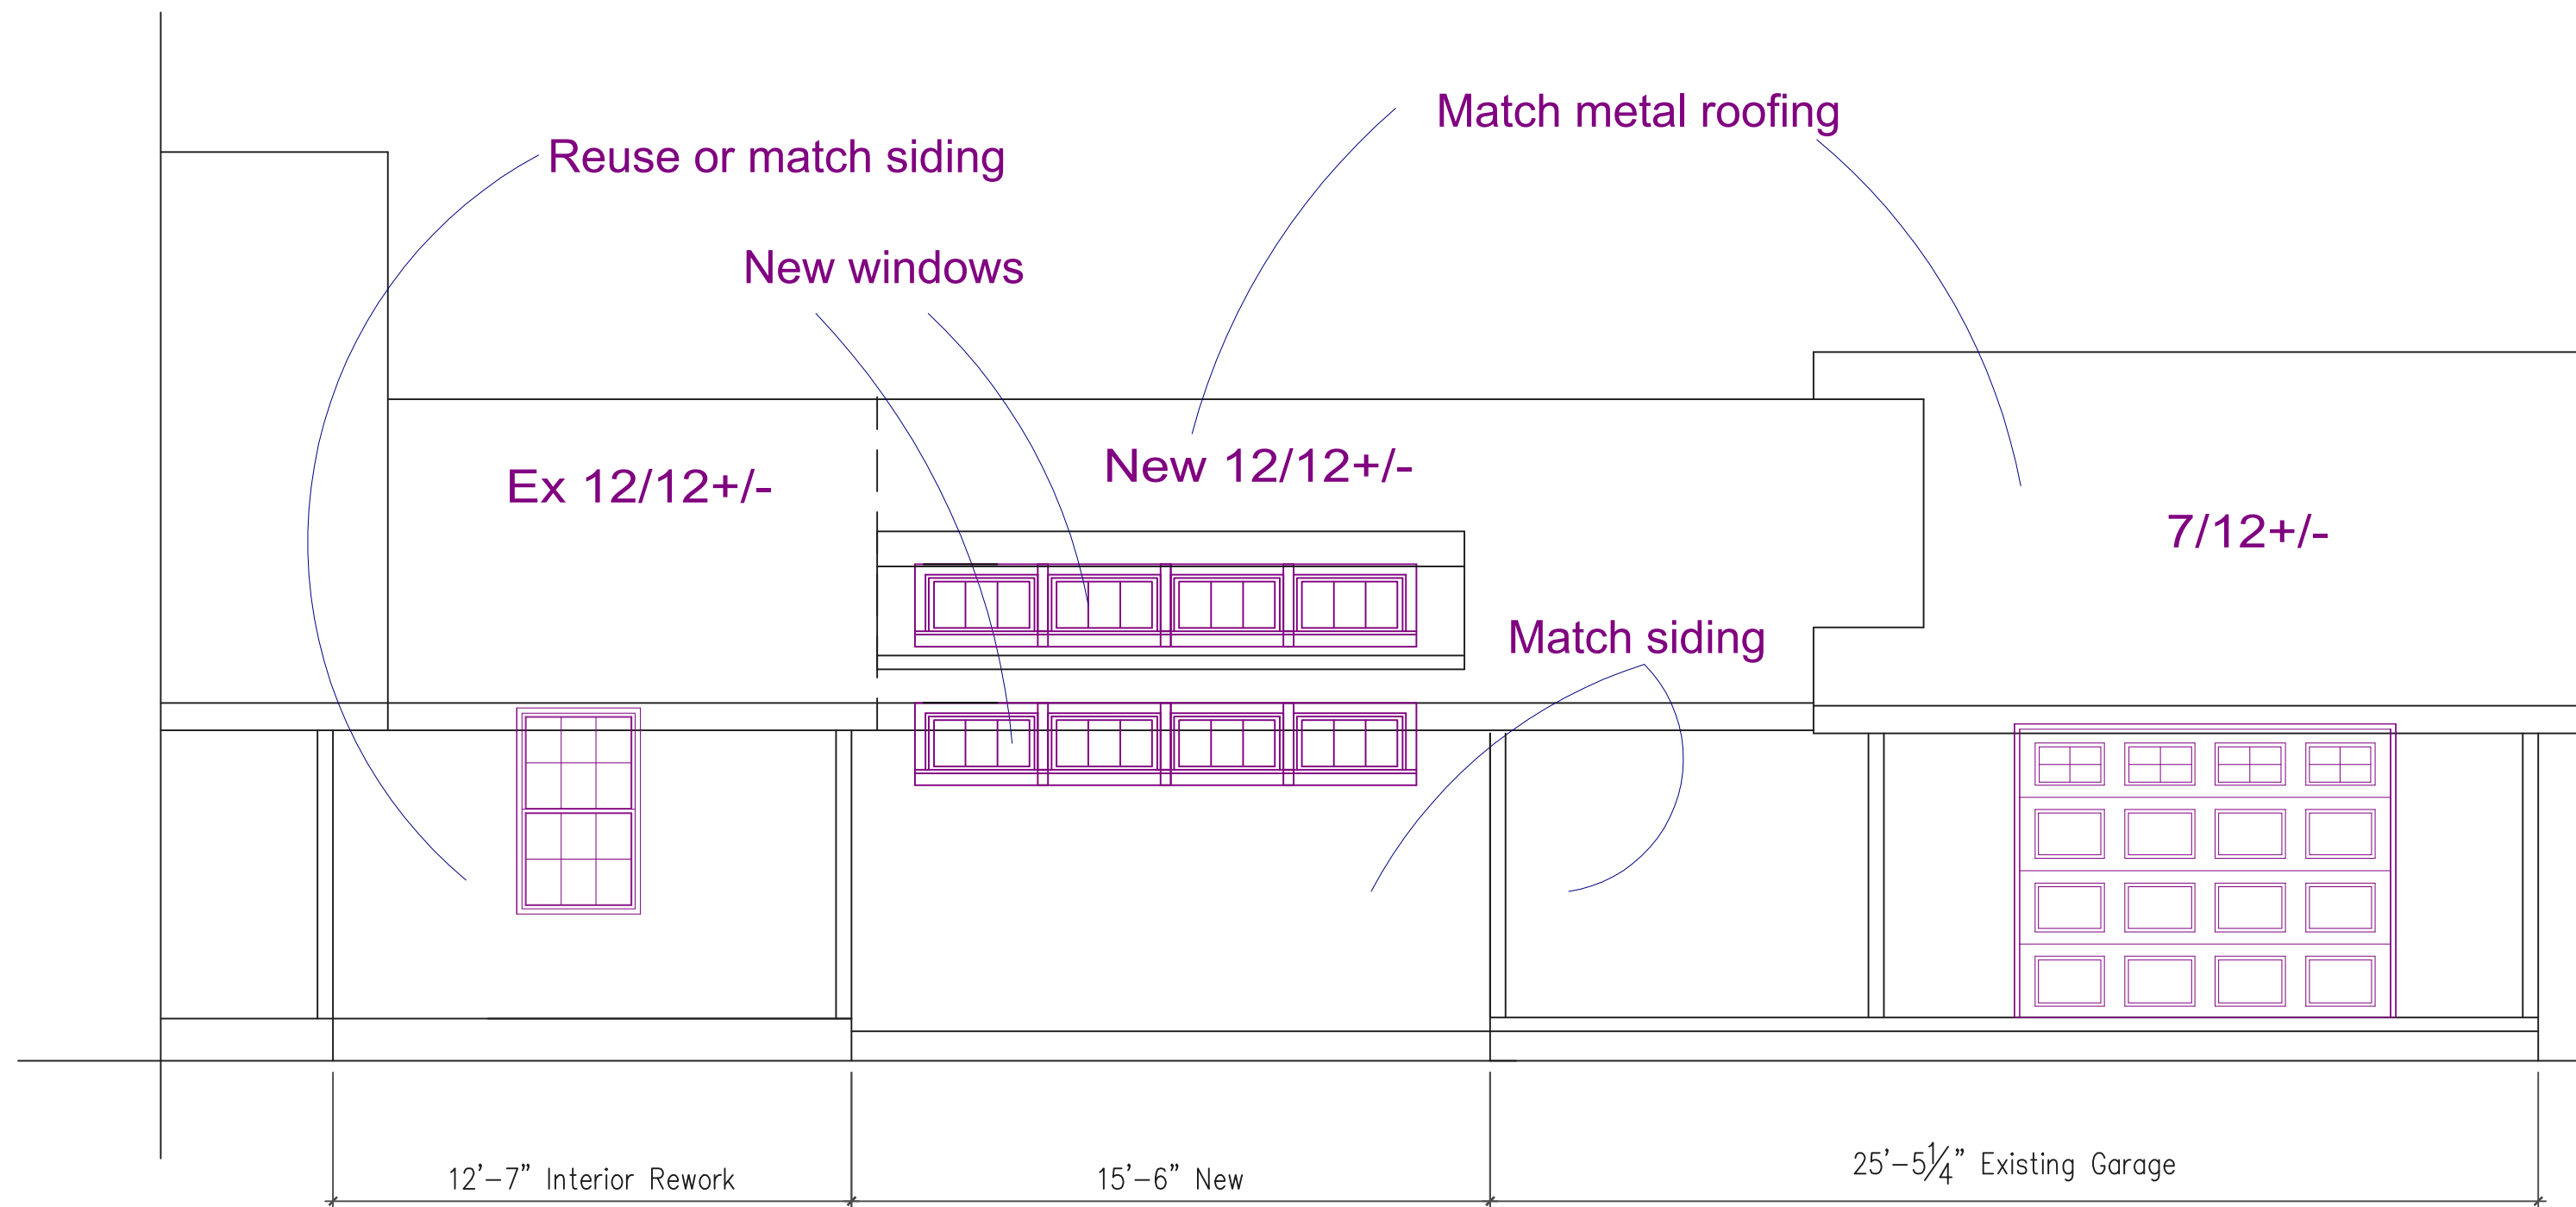


East Elevation

Print Scale: 1/4" = 1'-0"

Assumed Existing Clg @ 8'1.5"
 Assumed Top of Wdw @ 6'8"
 A. Bot of Fascia @ 6'4"


Assumed Top Subfloor/Slab @ 0'0"

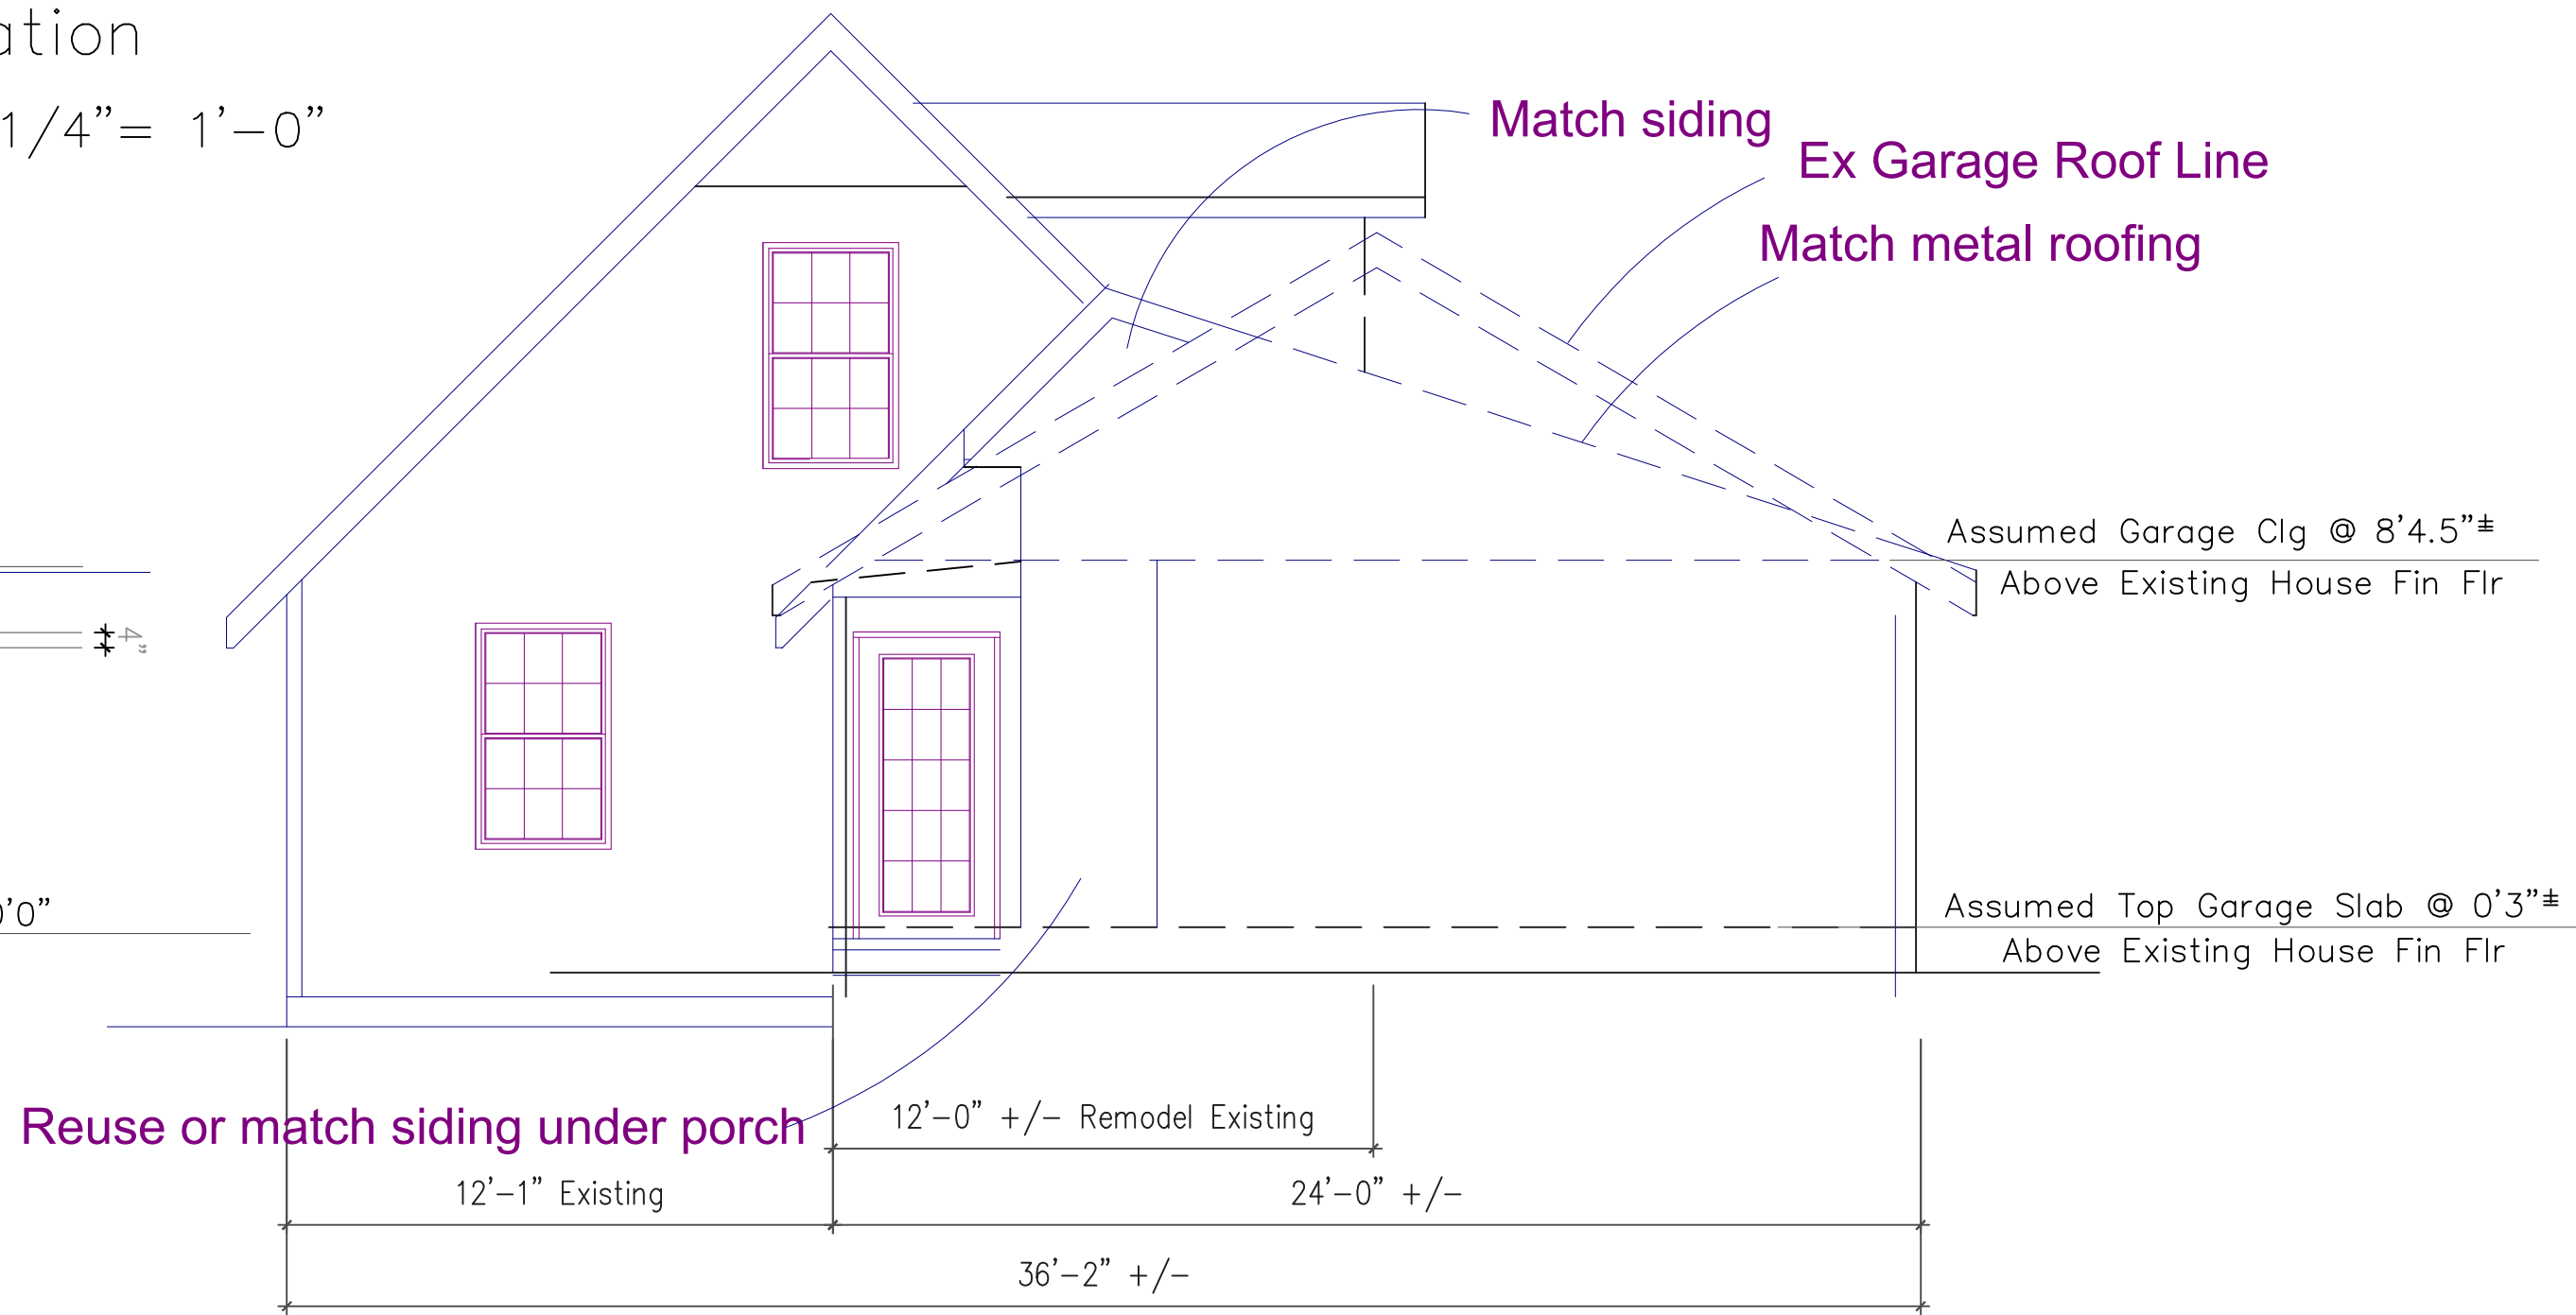

North Elevation

Print Scale: 1/4" = 1'-0"


Bath Rework & Addition
 706 Vic Keith Rd.
 Sanford, NC 27332

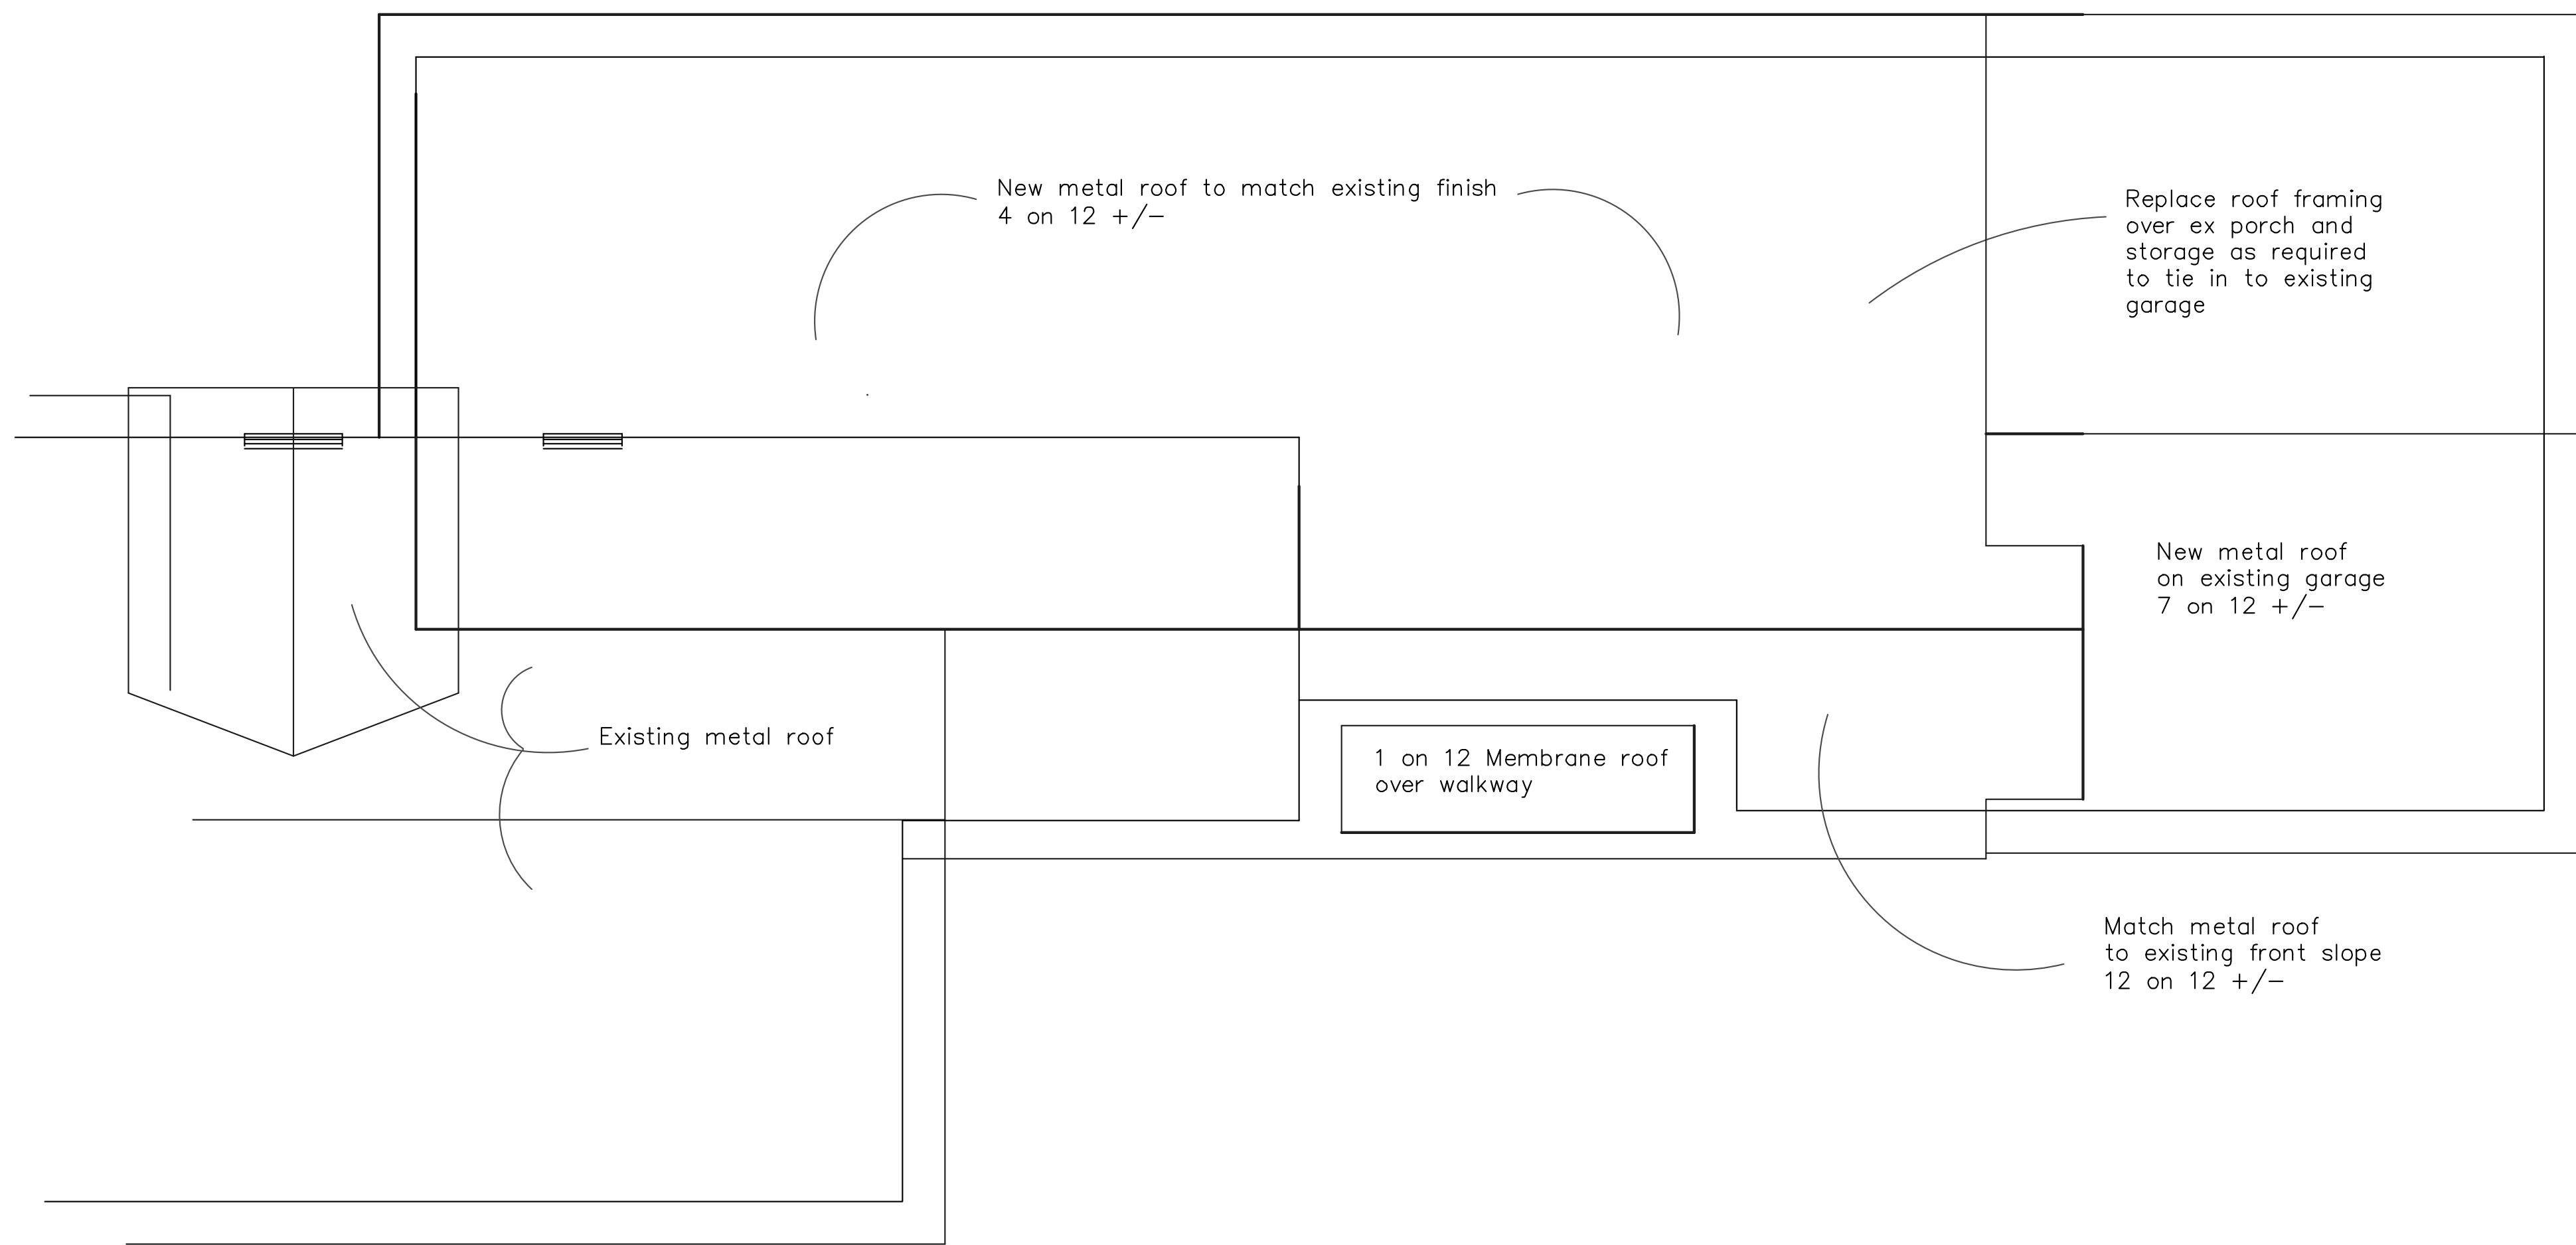

Roof Plan


Print Scale: 1/4" = 1'-0"

Bath Rework & Addition
706 Vic Keith Rd.
Sanford, NC 27332

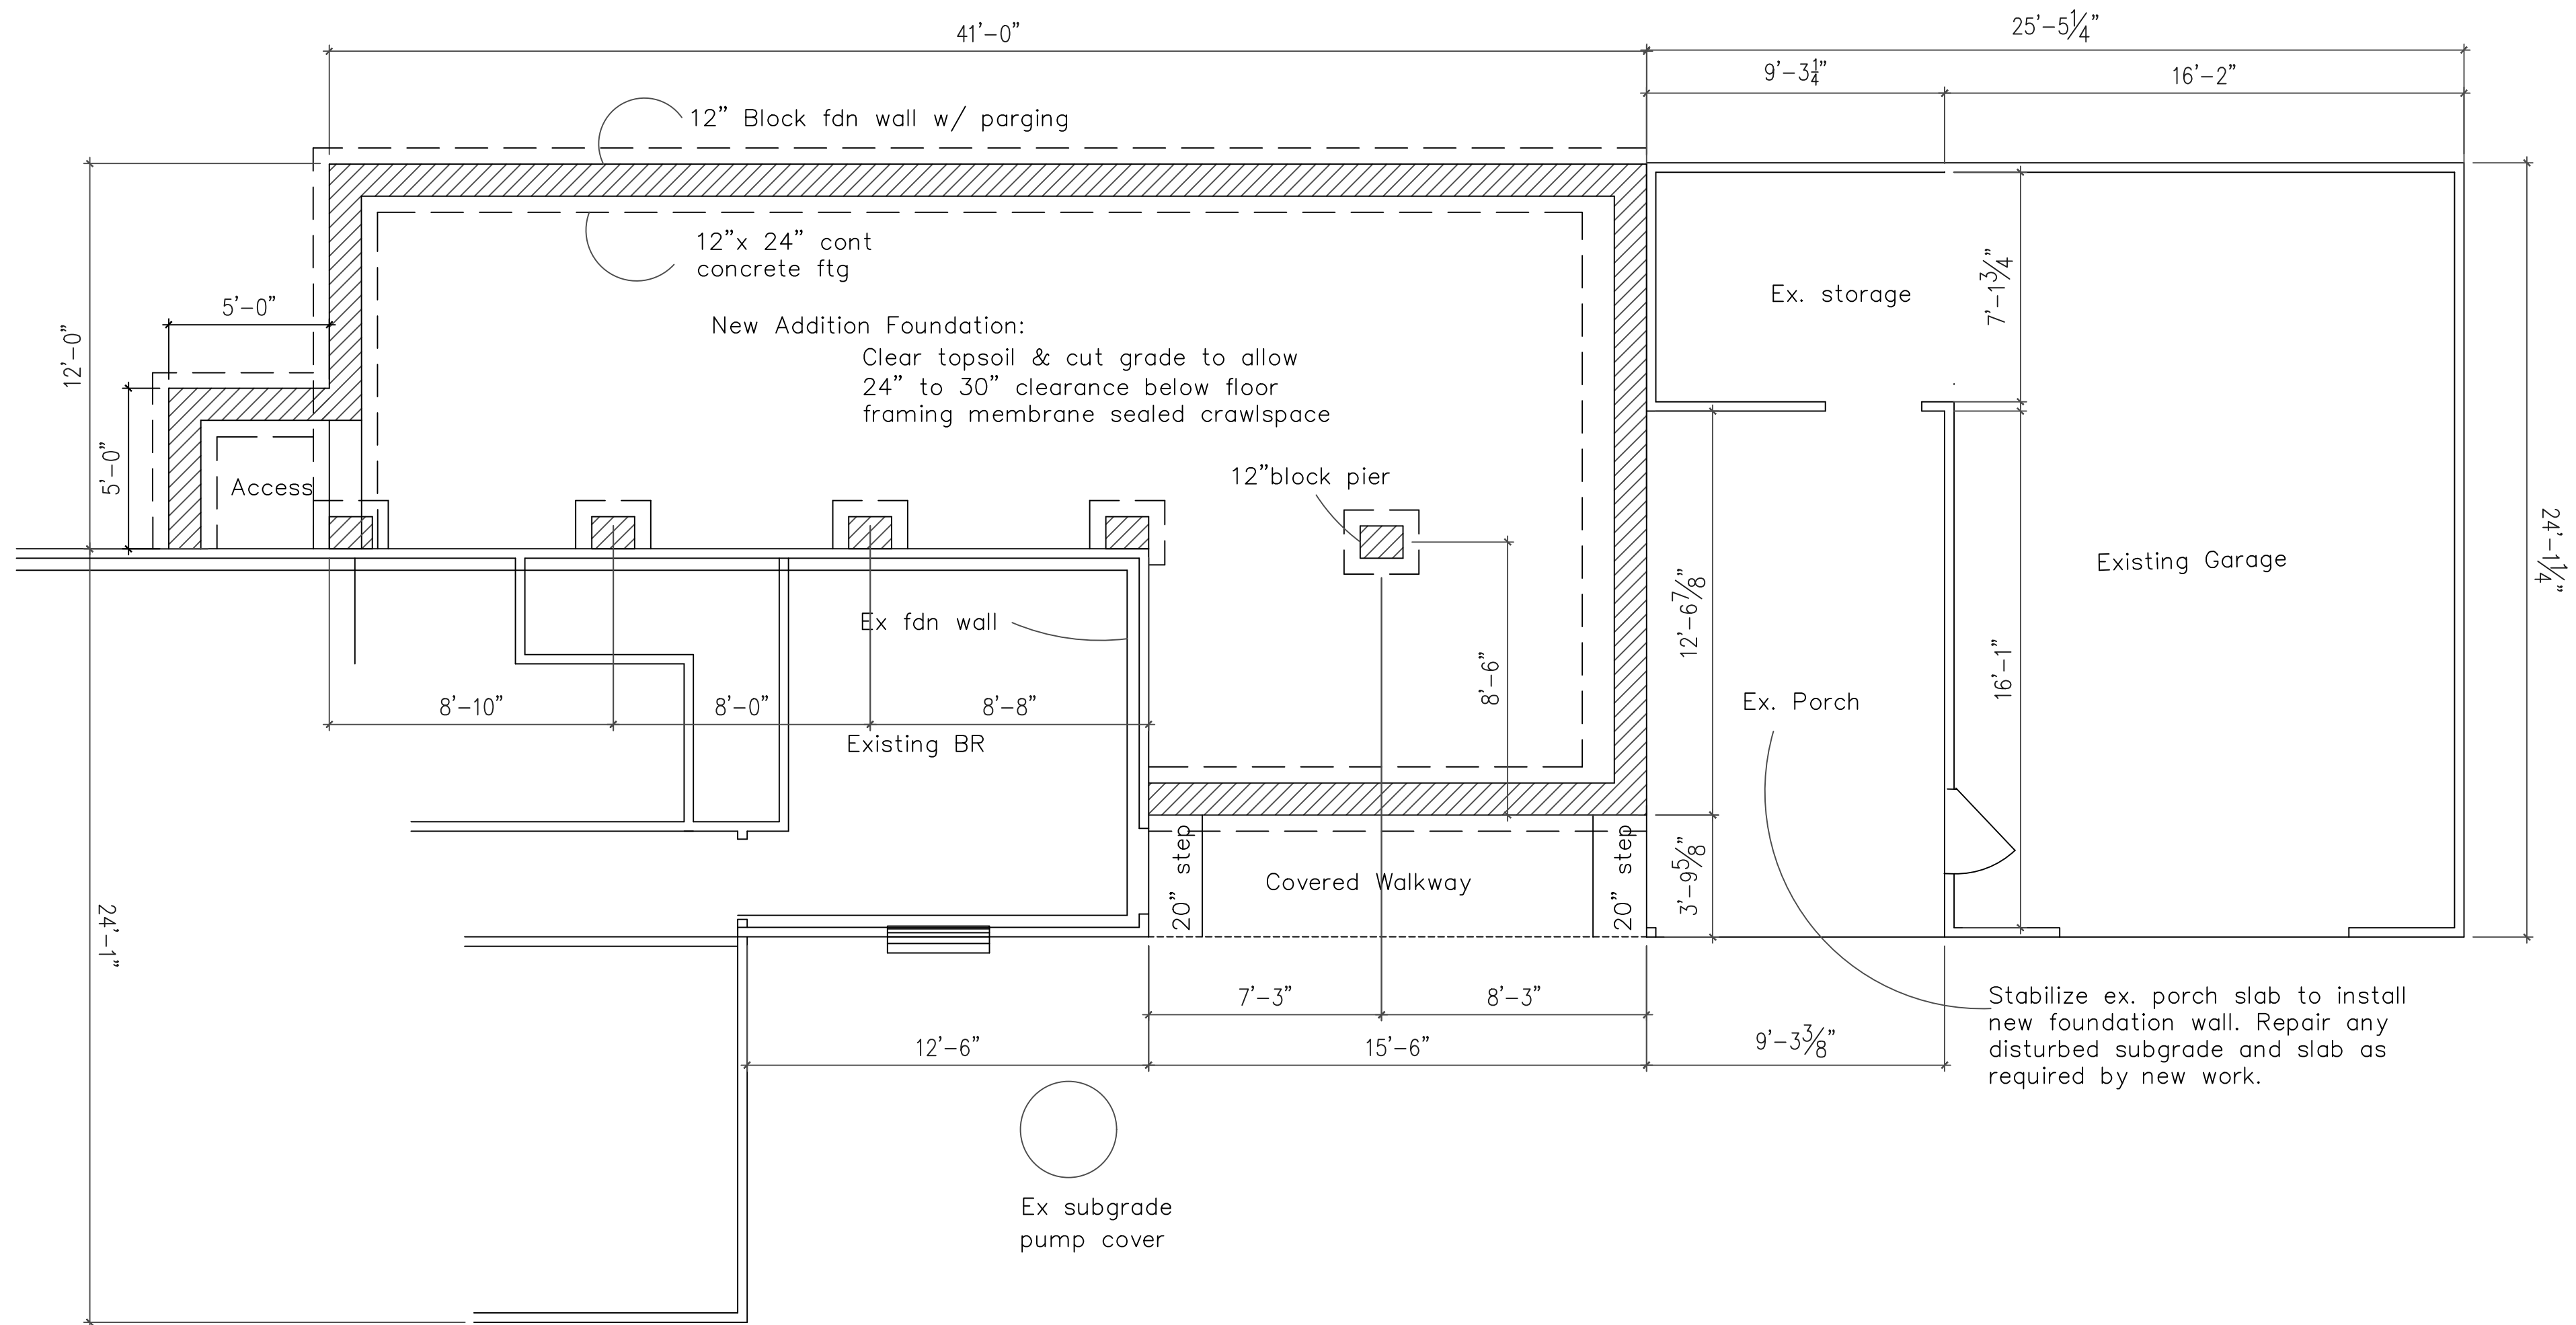


Foundation Plan
Print Scale: 1/4" = 1'-0"

Bath Rework & Addition
706 Vic Keith Rd.
Sanford, NC 27332

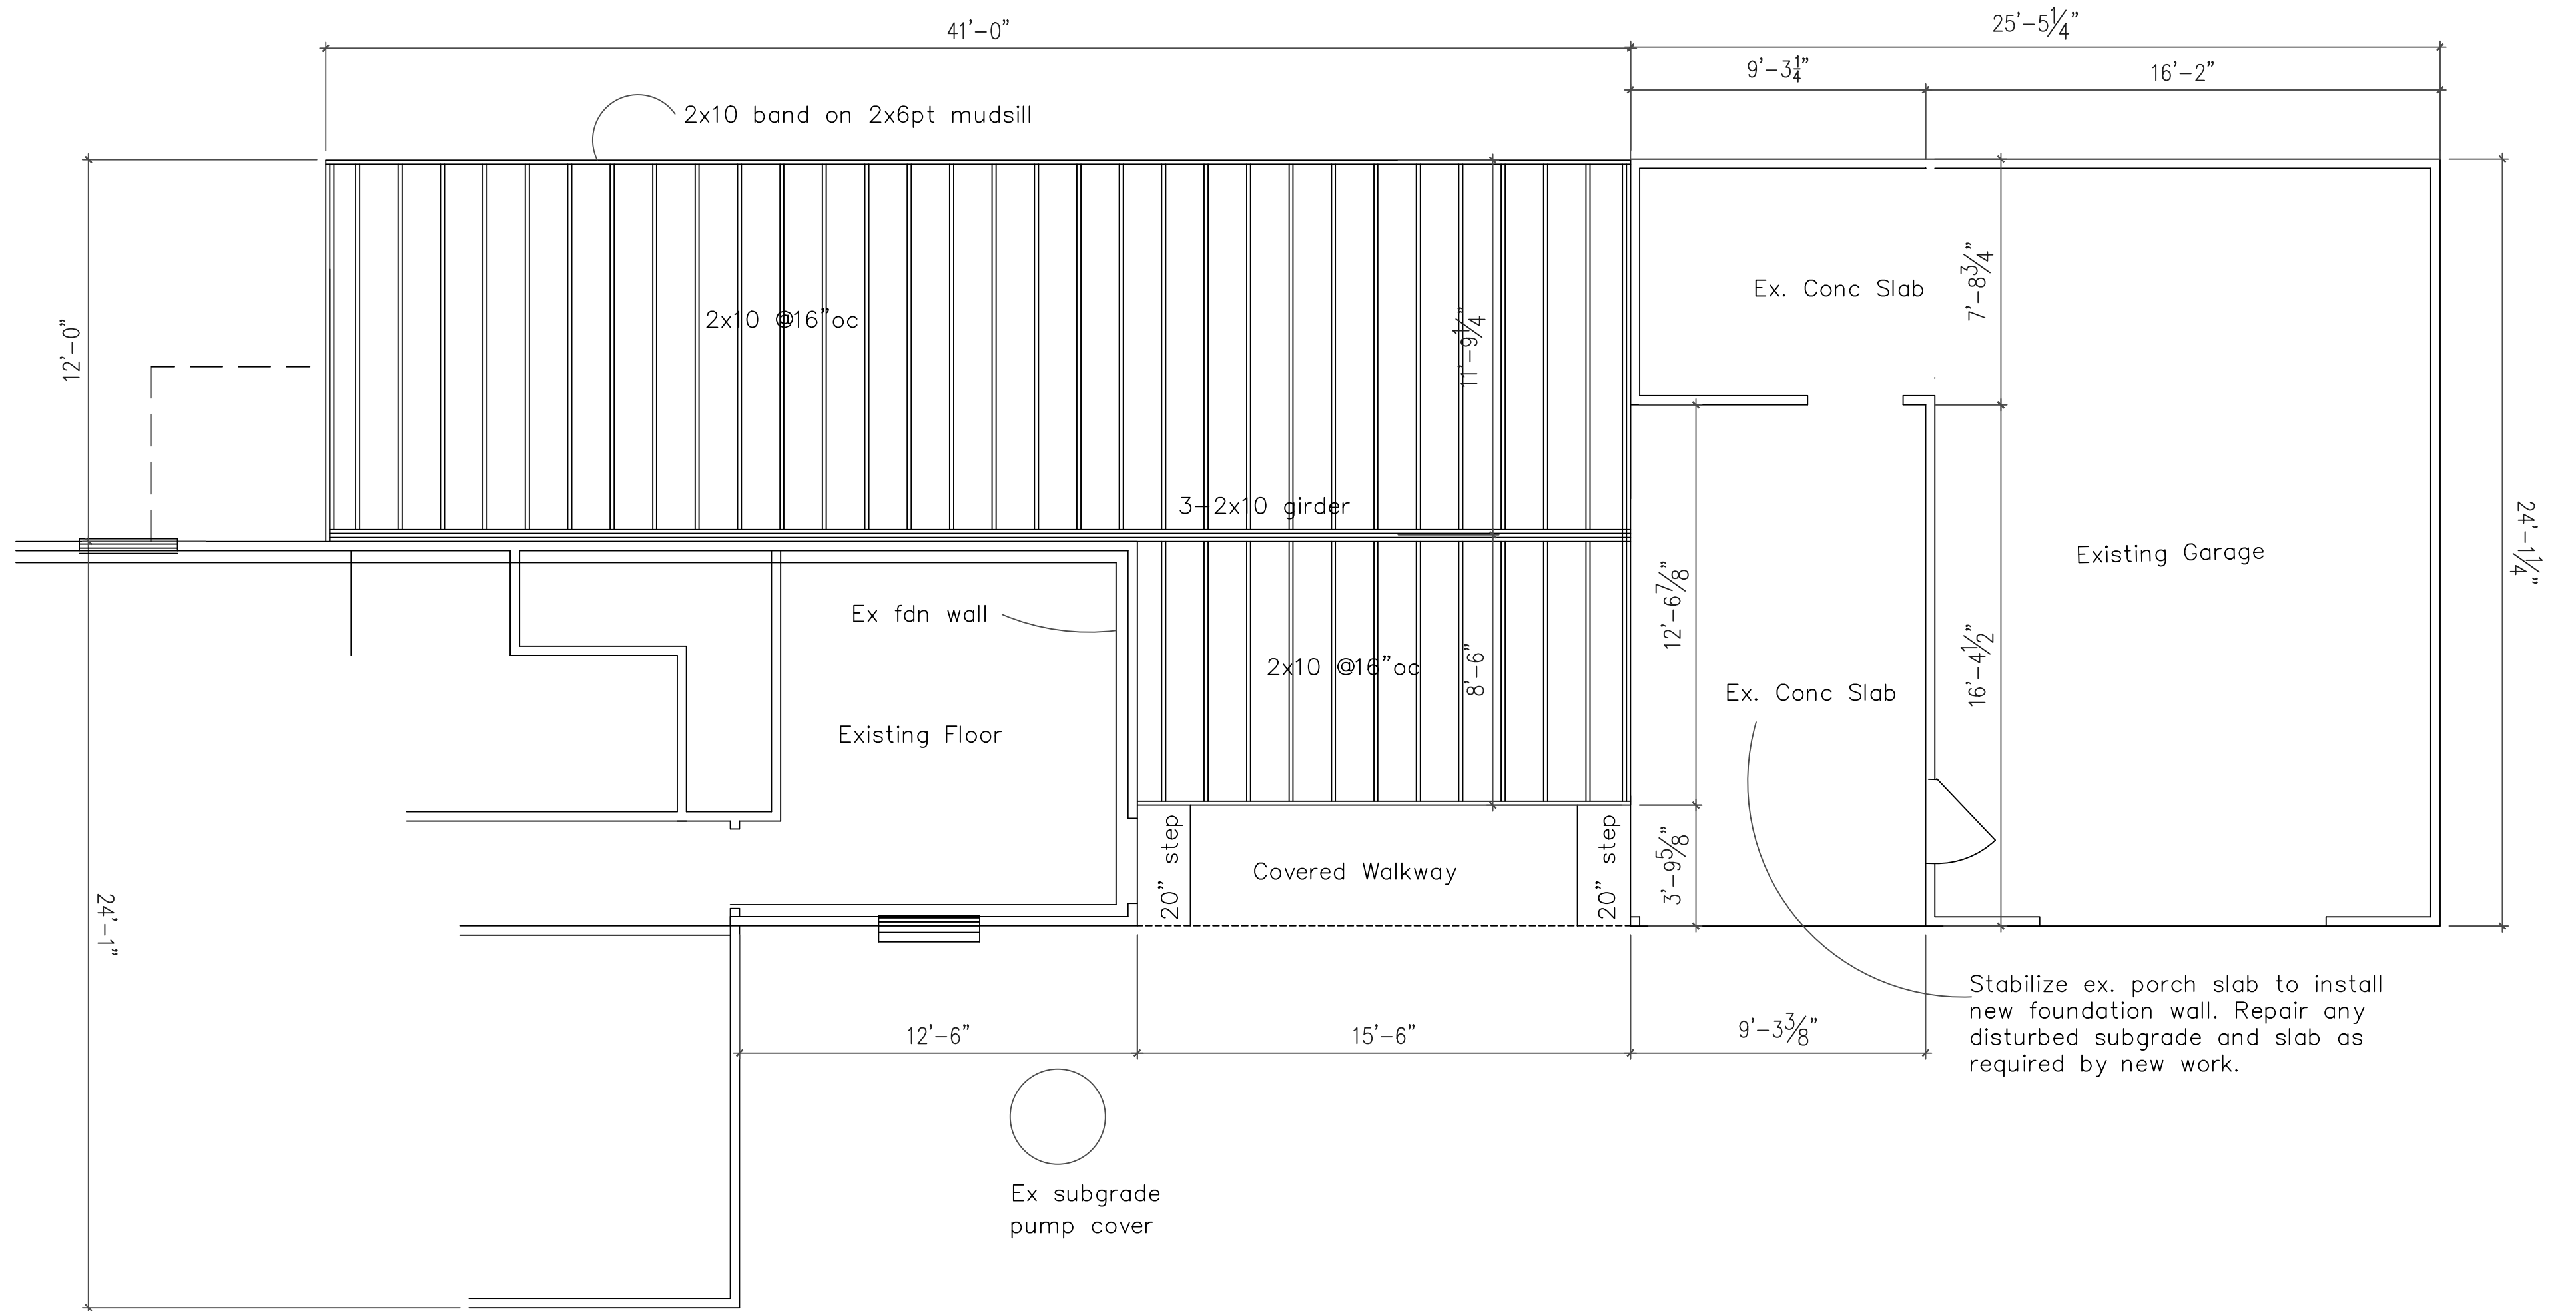


Floor Framing Plan
 Print Scale: 1/4" = 1'-0"

Bath Rework & Addition
 706 Vic Keith Rd.
 Sanford, NC 27332

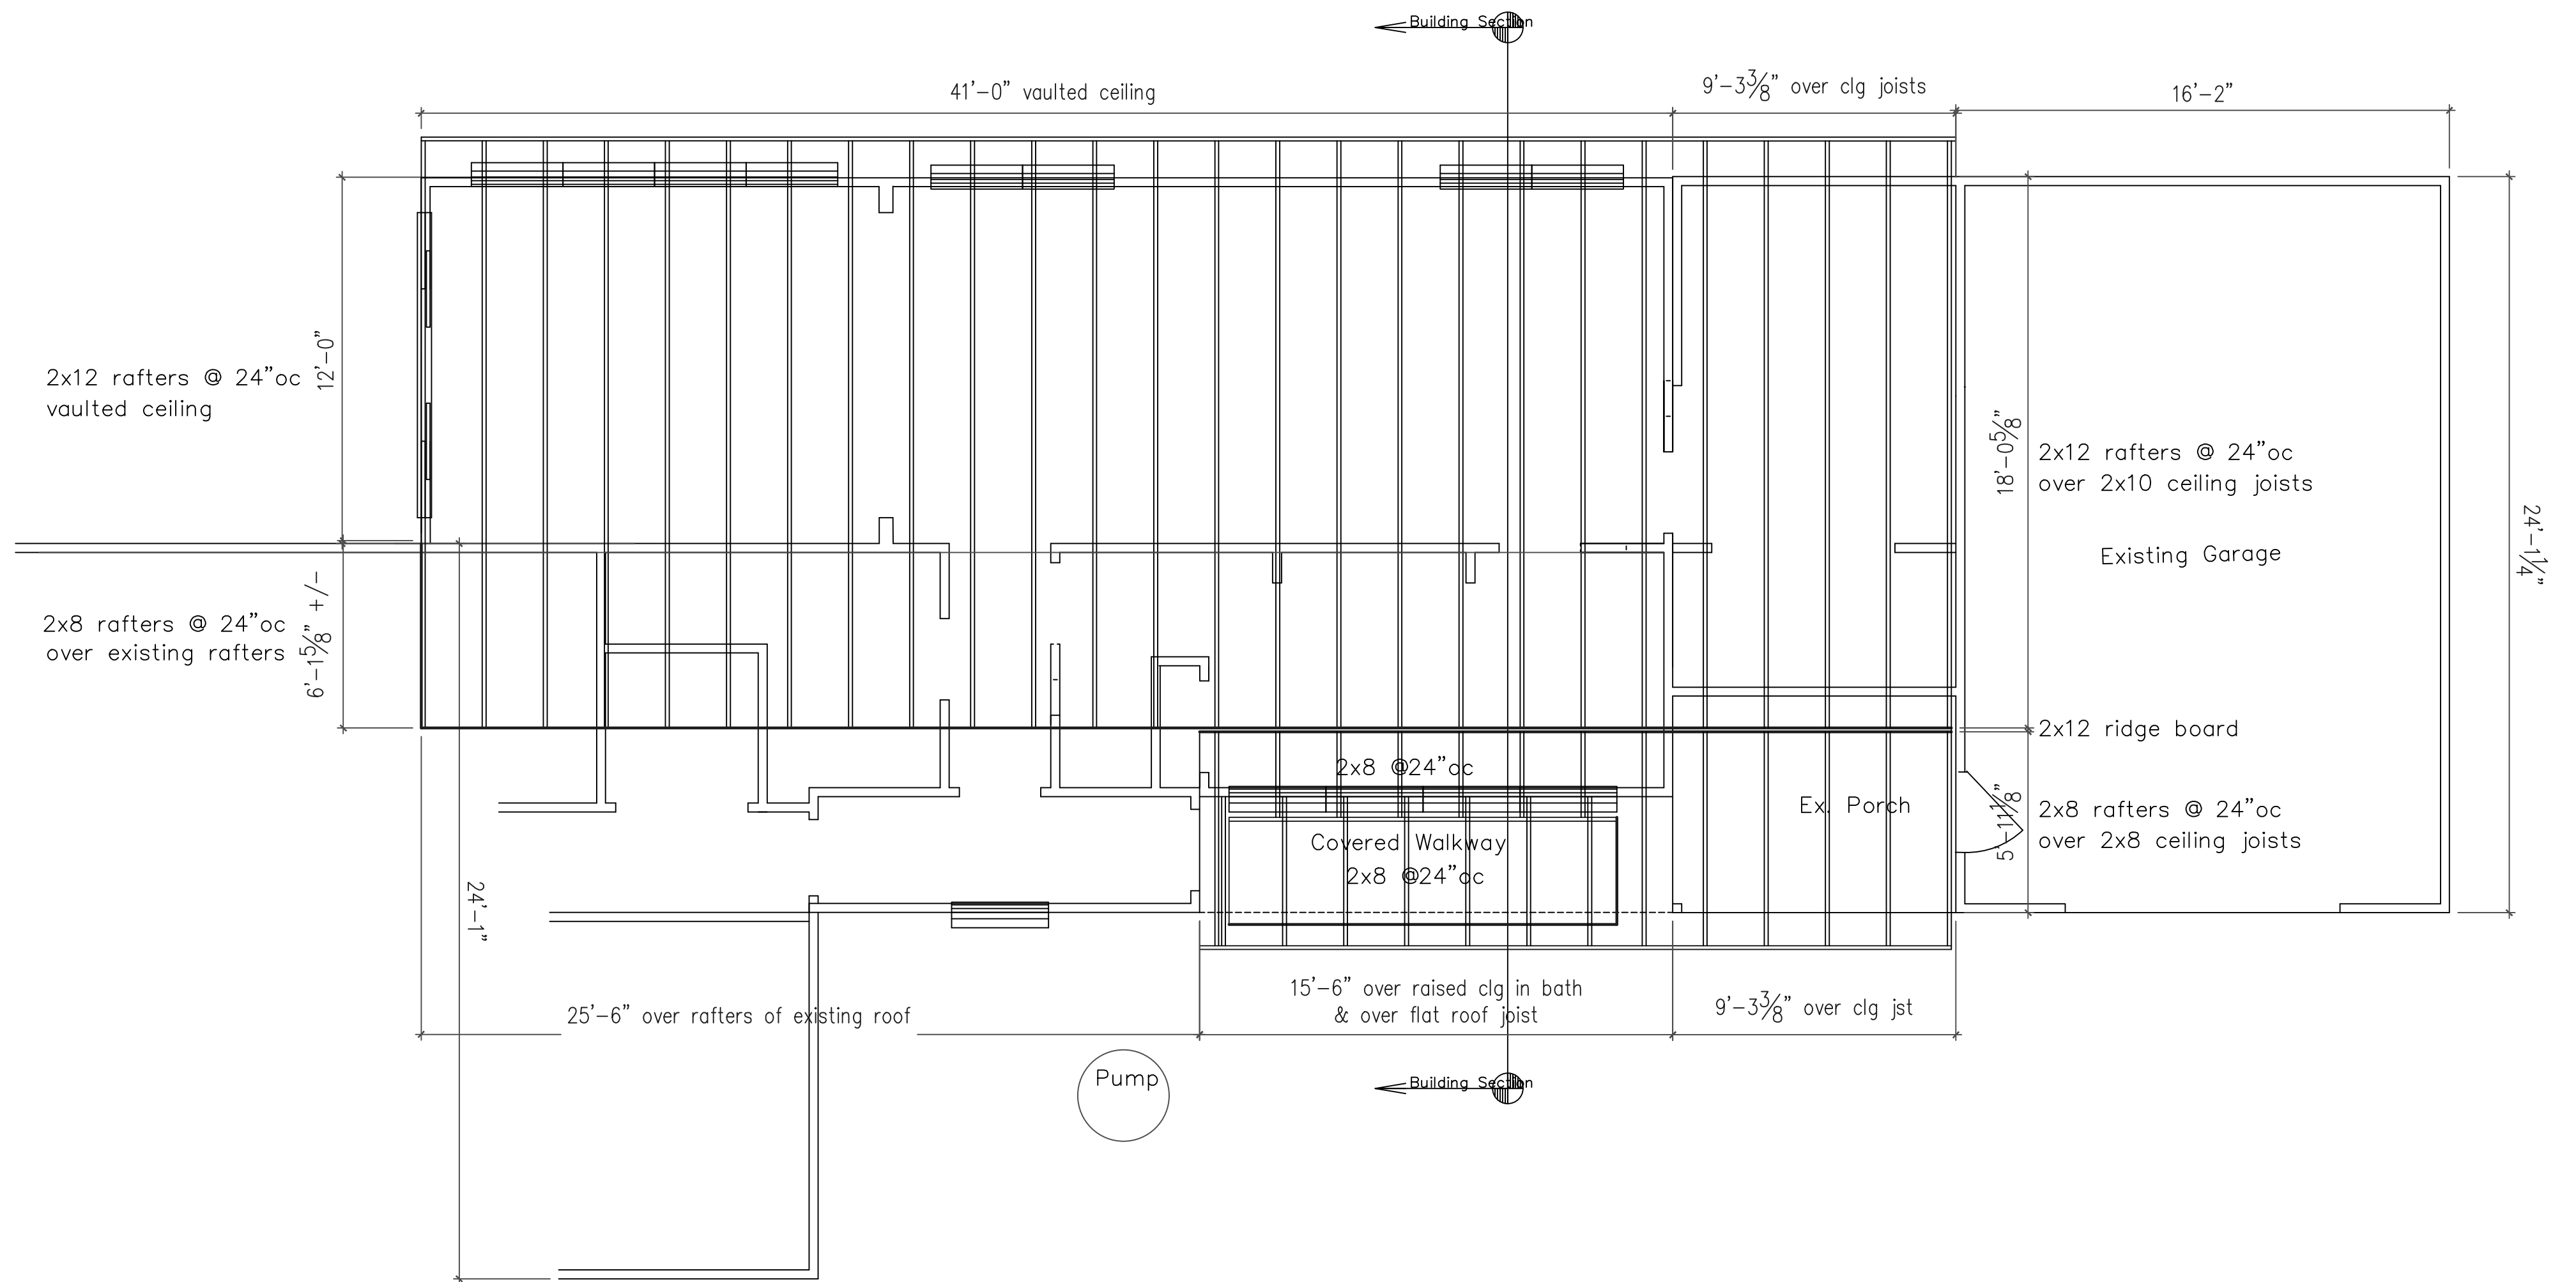


Roof Framing Plan
 Print Scale: 1/4" = 1'-0"

Bath Rework & Addition
 706 Vic Keith Rd.
 Sanford, NC 27332

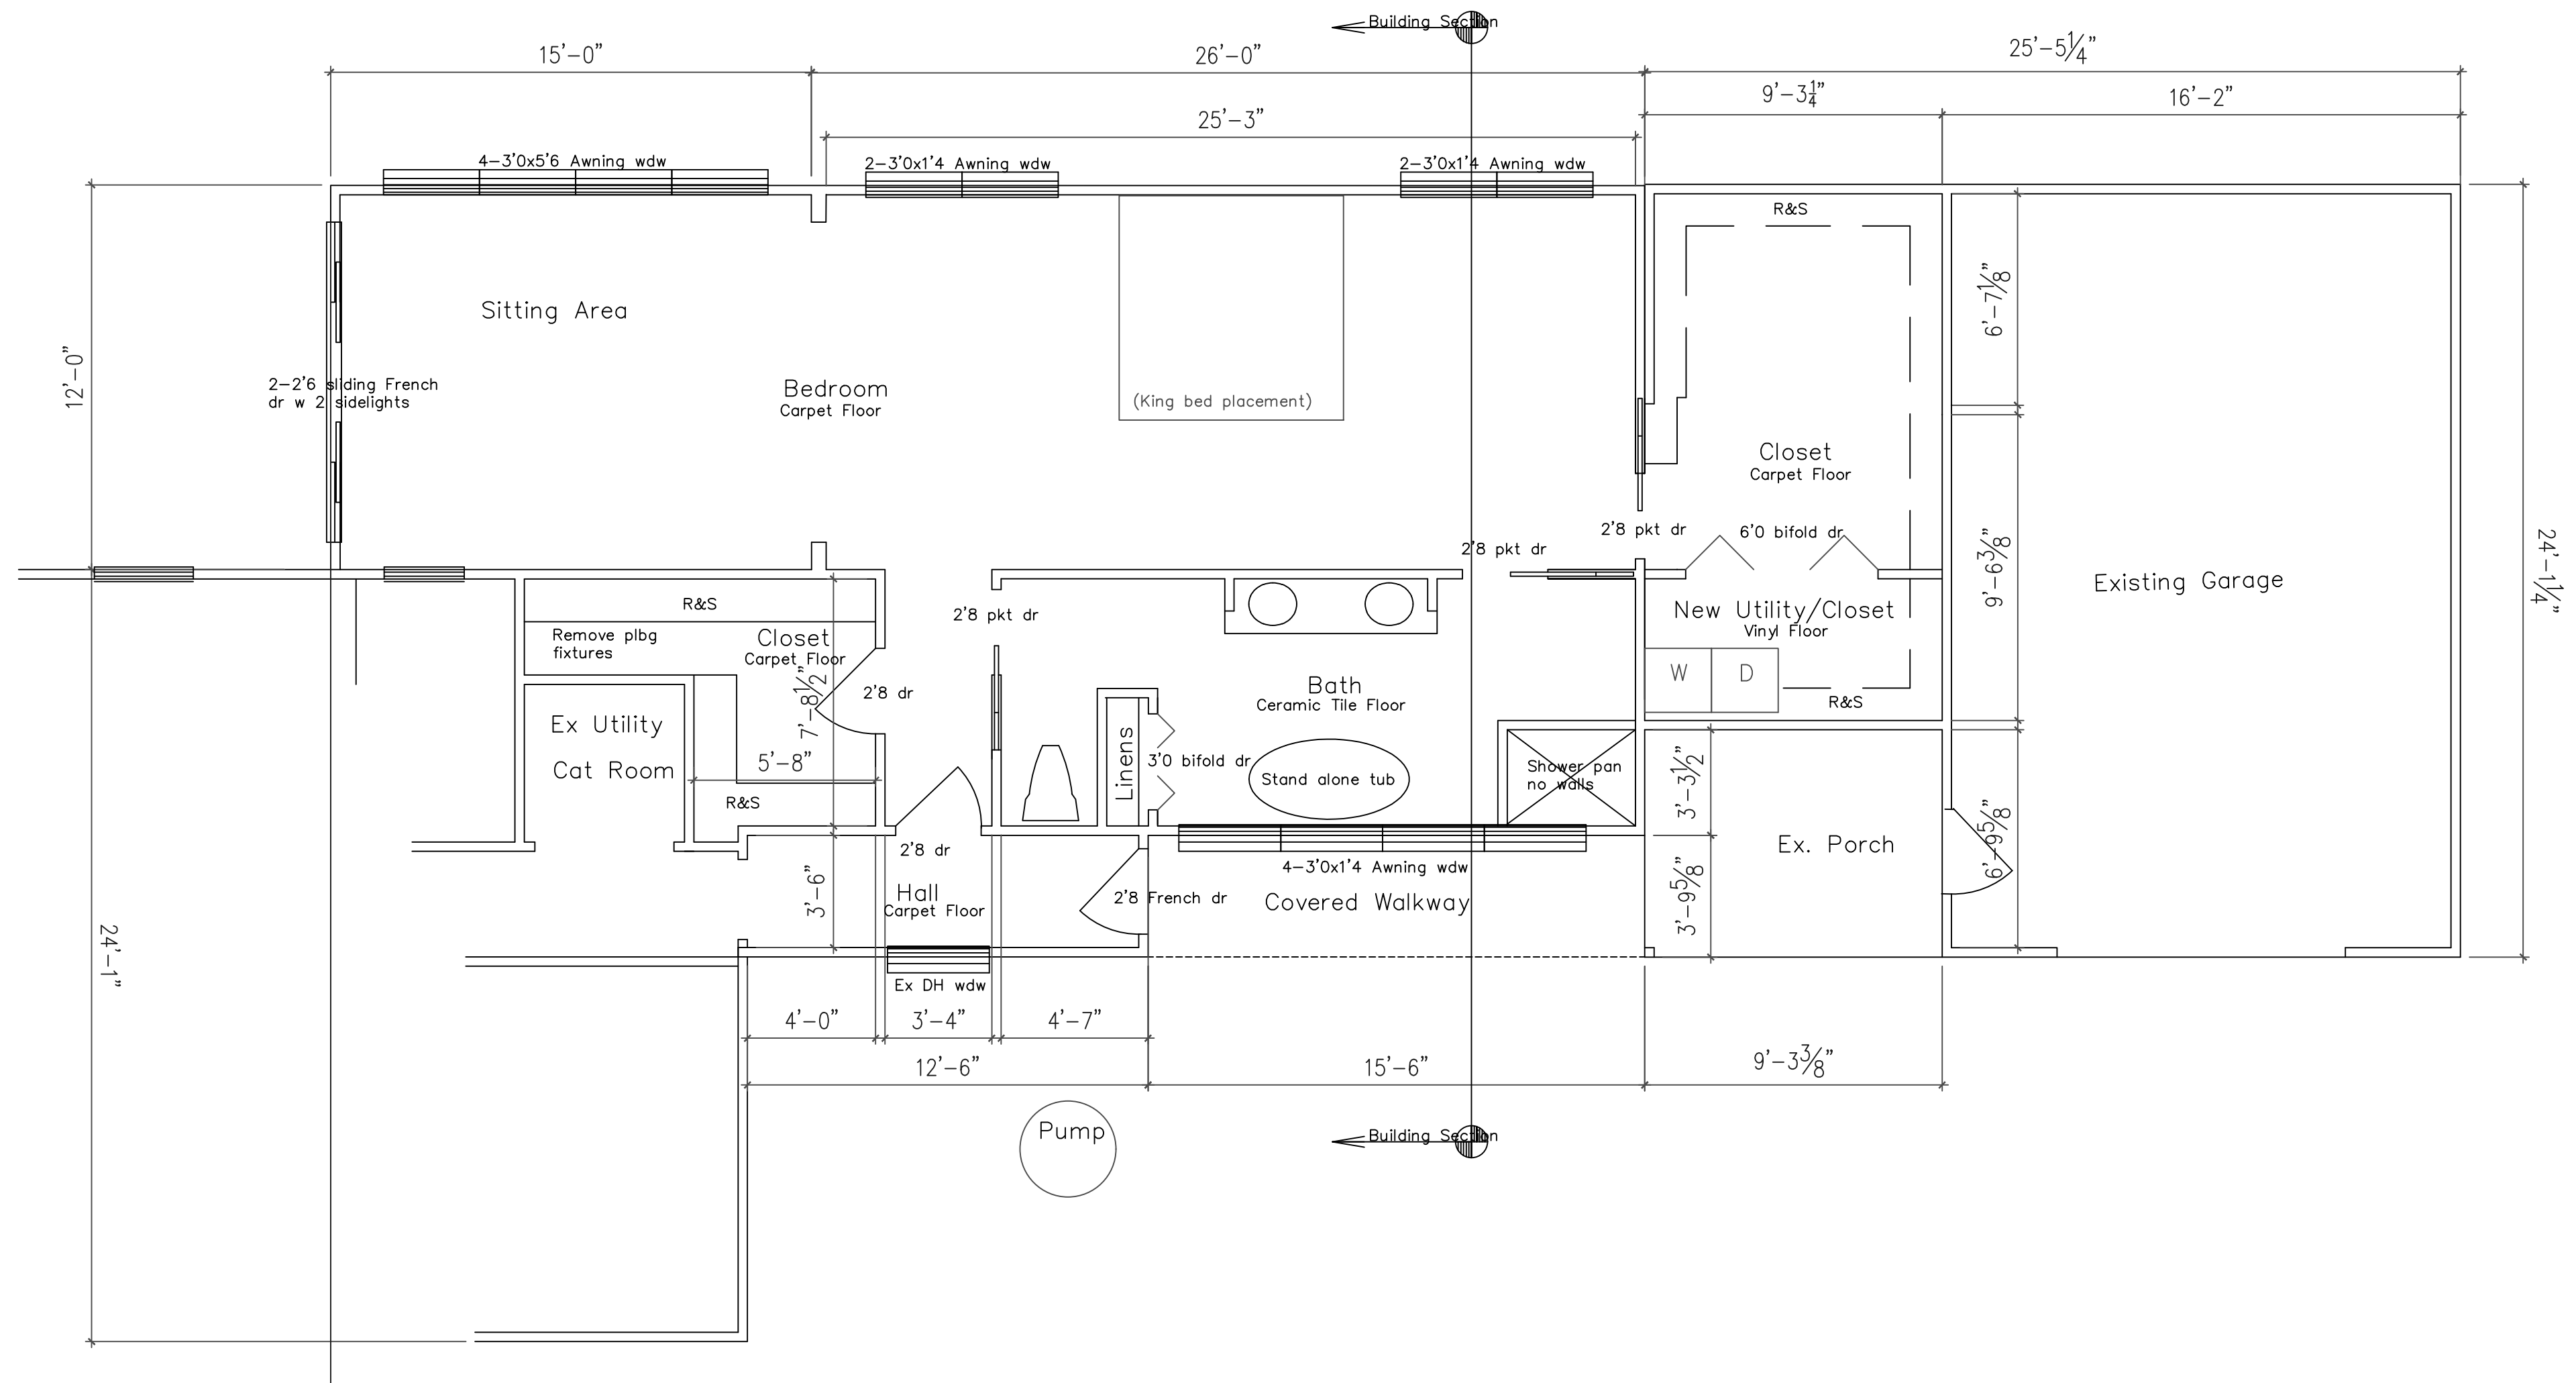

Floor Plan
 Print Scale: 1/4" = 1'-0"

Bath Rework & Addition
 706 Vic Keith Rd.
 Sanford, NC 27332

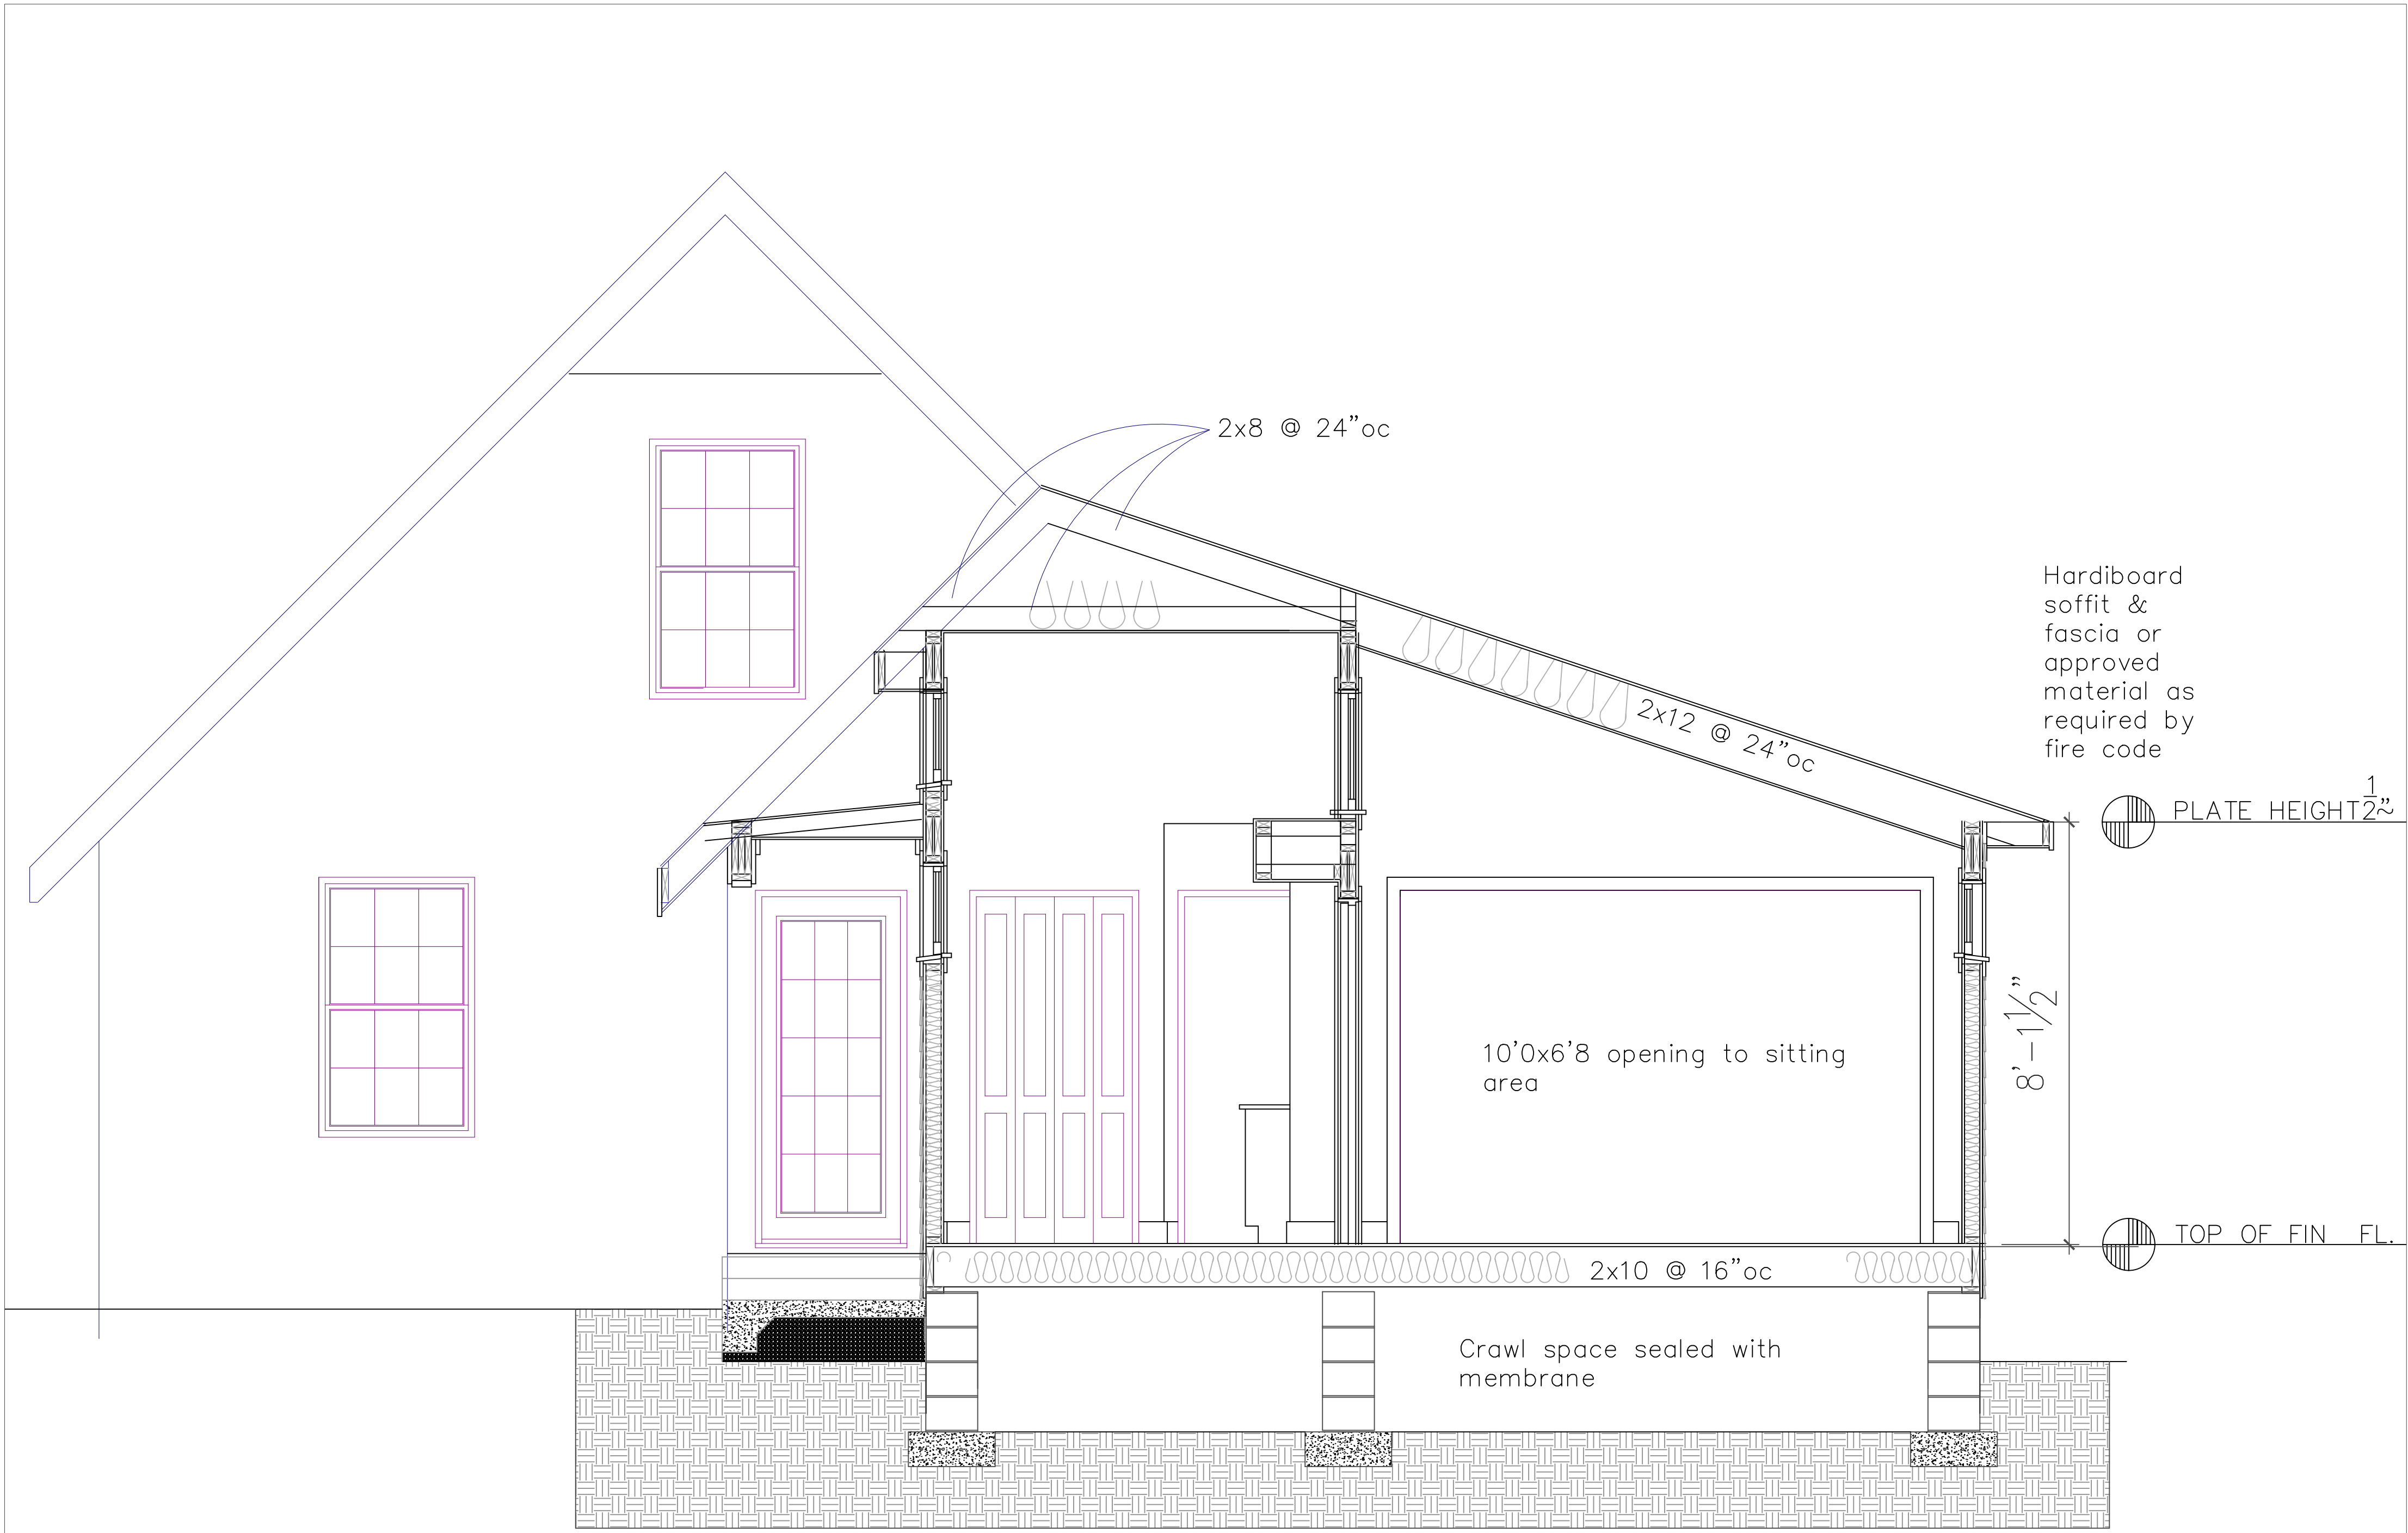

Building Section
 Print Scale: 1/2" = 1'-0"

Bath Rework & Addition
 706 Vic Keith Rd.
 Sanford, NC 27332