




Building Section  
 Print Scale: 1/2" = 1'-0"


Bath Rework & Addition  
 706 Vic Keith Rd.  
 Sanford, NC 27332

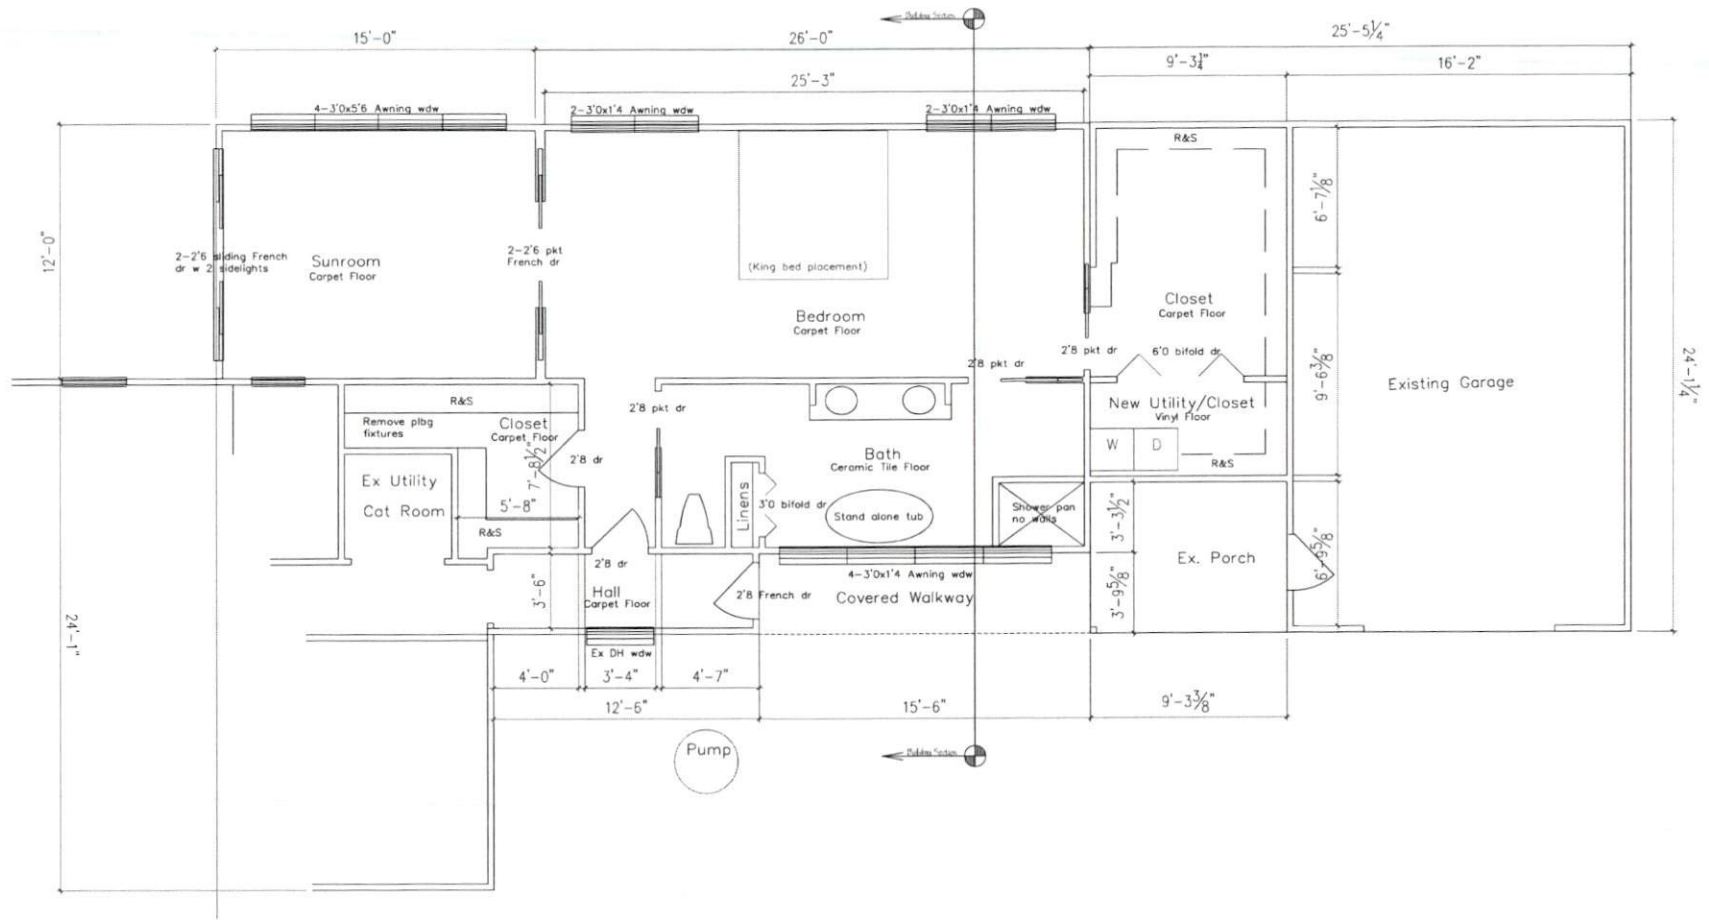

Floor Plan


Print Scale: 1/4" = 1'-0"

Bath Rework & Addition  
 706 Vic Keith Rd.  
 Sanford, NC 27332

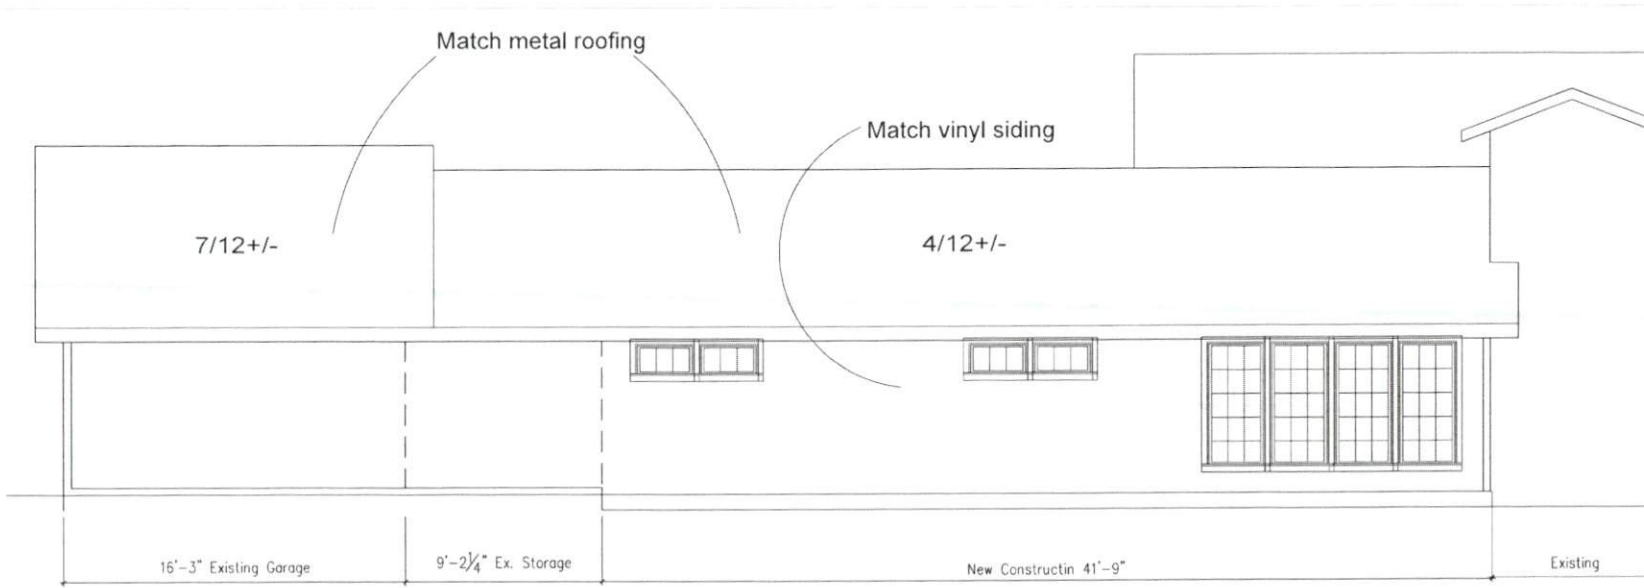

West Elevation


Print Scale: 1/4" = 1'-0"

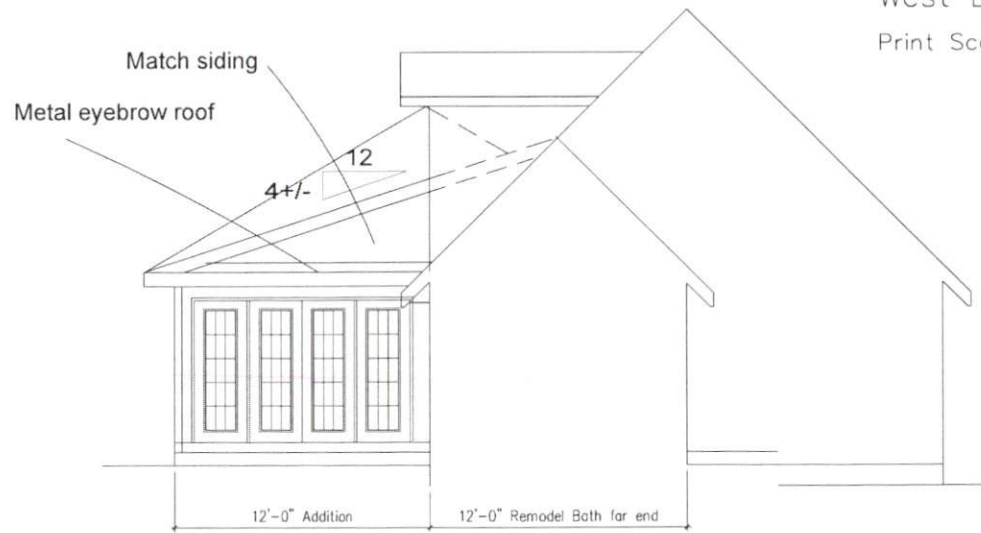

South Elevation

Print Scale: 1/4" = 1'-0"

Bath Rework & Addition  
 706 Vic Keith Rd.  
 Sanford, NC 27332

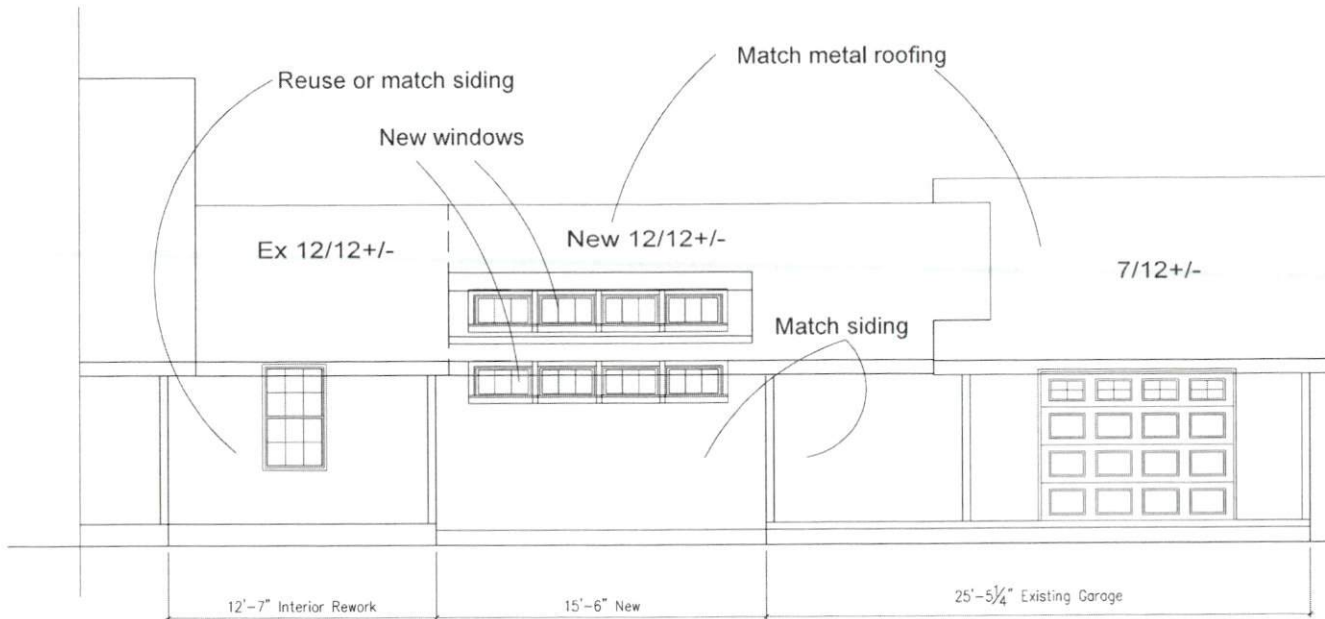


East Elevation

Print Scale: 1/4" = 1'-0"

Assumed Existing Clg @ 8'1.5"  
 Assumed Top of Wdw @ 6'8"  
 A. Bot of Fascia @ 6'4"


Assumed Top Subfloor/Slab @ 0'0"

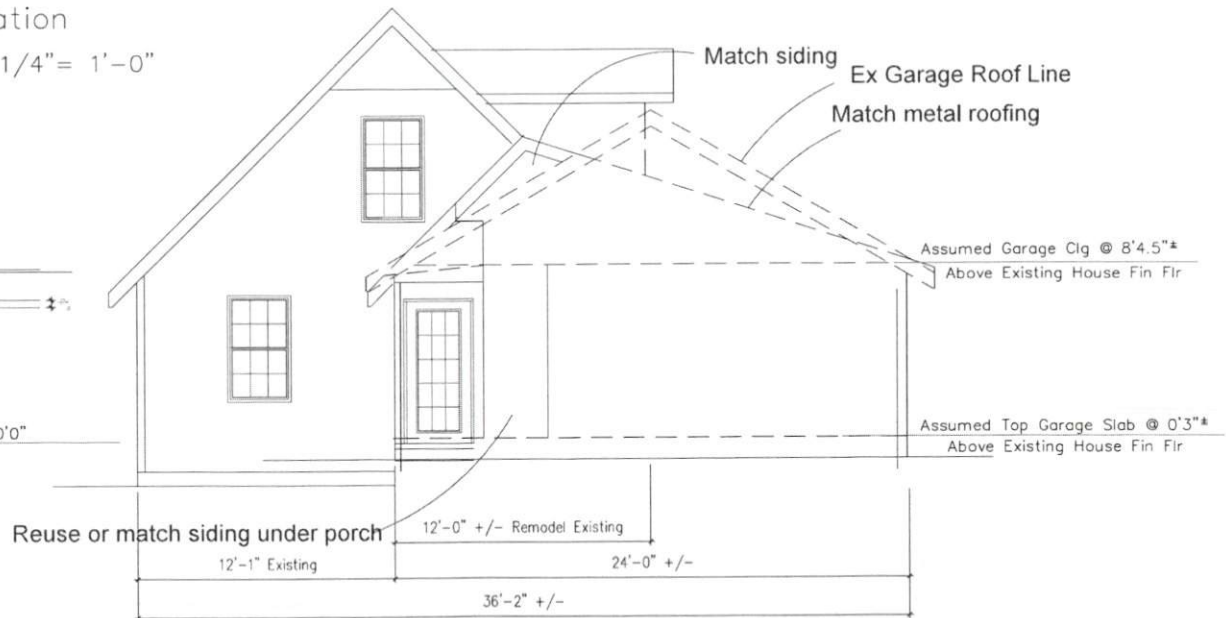

North Elevation

Print Scale: 1/4" = 1'-0"


Bath Rework & Addition  
 706 Vic Keith Rd.  
 Sanford, NC 27332

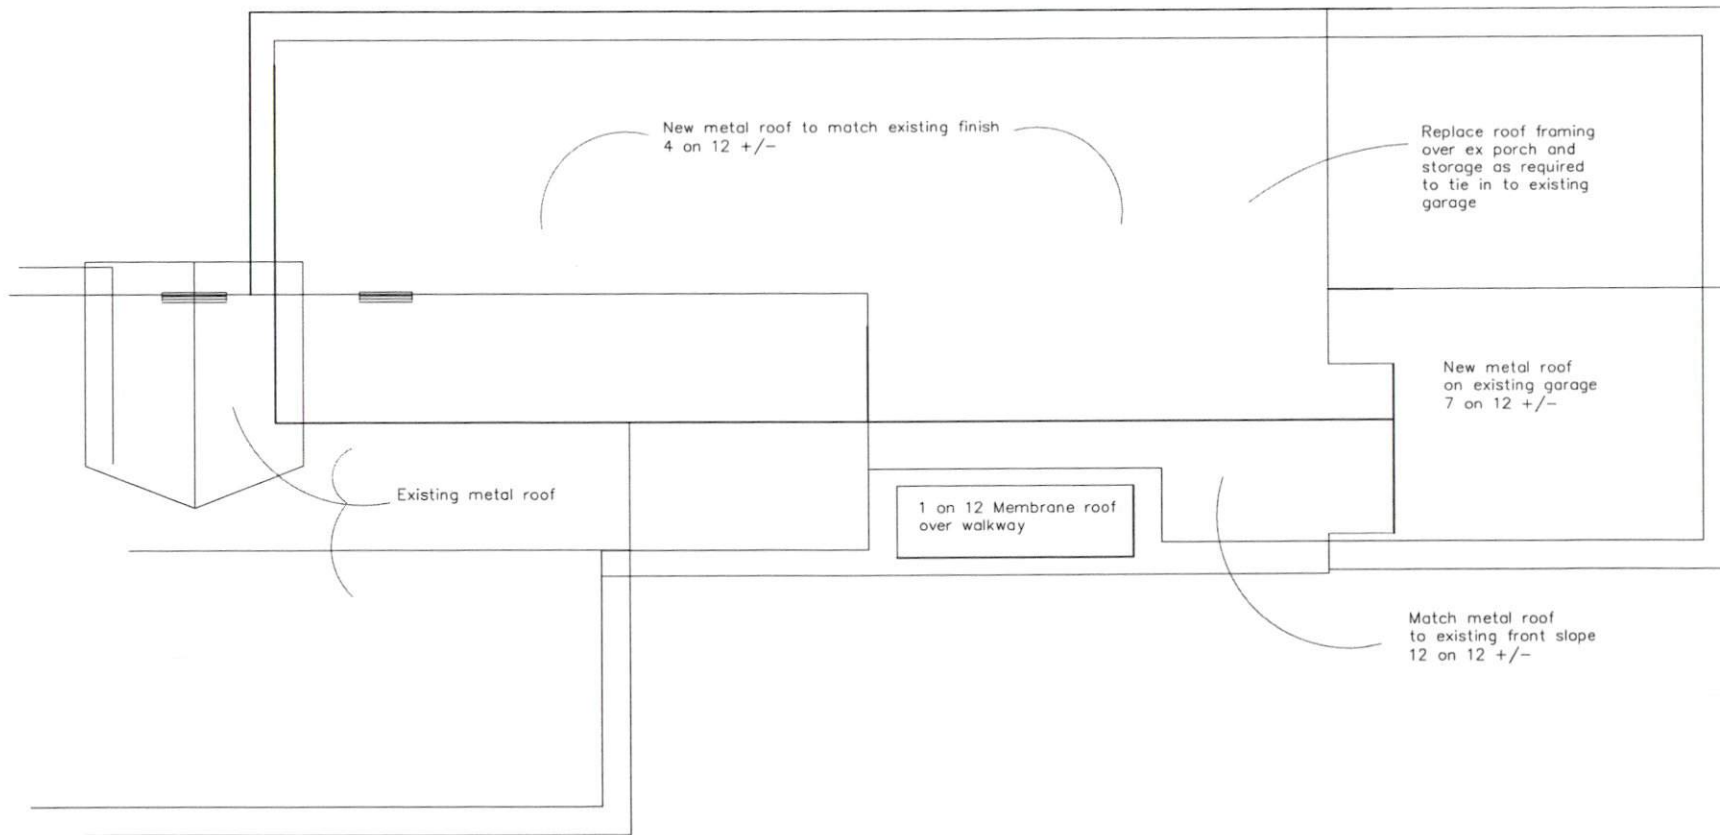

Roof Plan

Print Scale: 1/4" = 1'-0"

Bath Rework & Addition  
 706 Vic Keith Rd.  
 Sanford, NC 27332

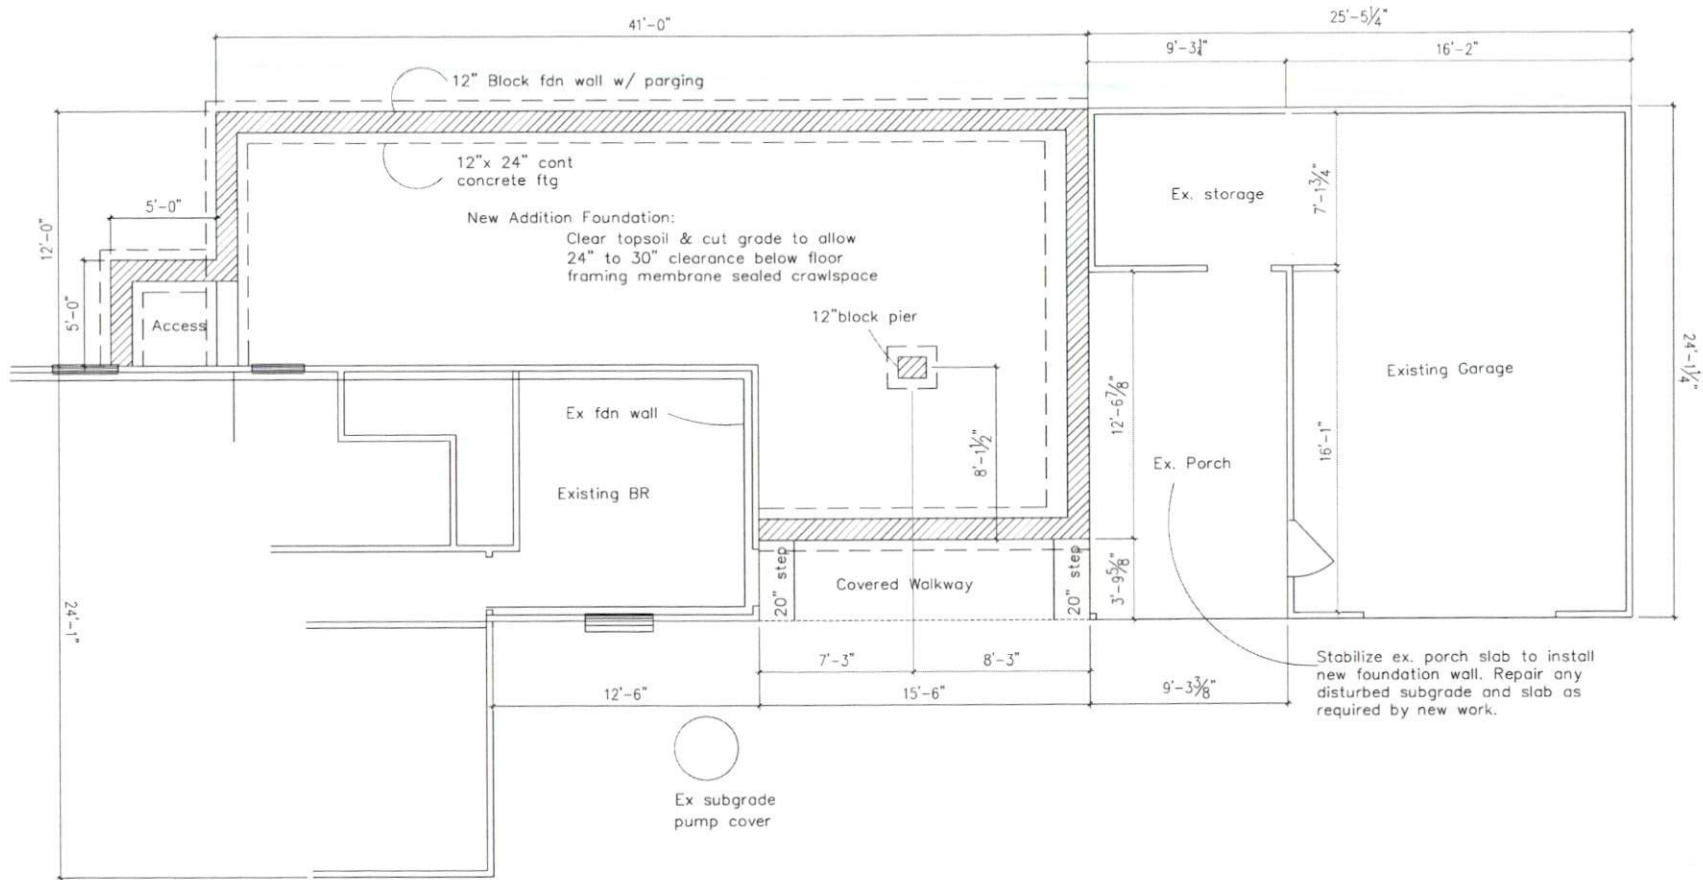

Foundation Plan

Print Scale: 1/4" = 1'-0"

Bath Rework & Addition  
706 Vic Keith Rd.  
Sanford, NC 27332