


East Elevation

Print Scale: 1/4" = 1'-0"

Assumed Existing Clg @ 8'1.5"  
 Assumed Top of Wdw @ 6'8"  
 A. Bot of Fascia @ 6'4"

Assumed Top Subfloor/Slab @ 0'0"

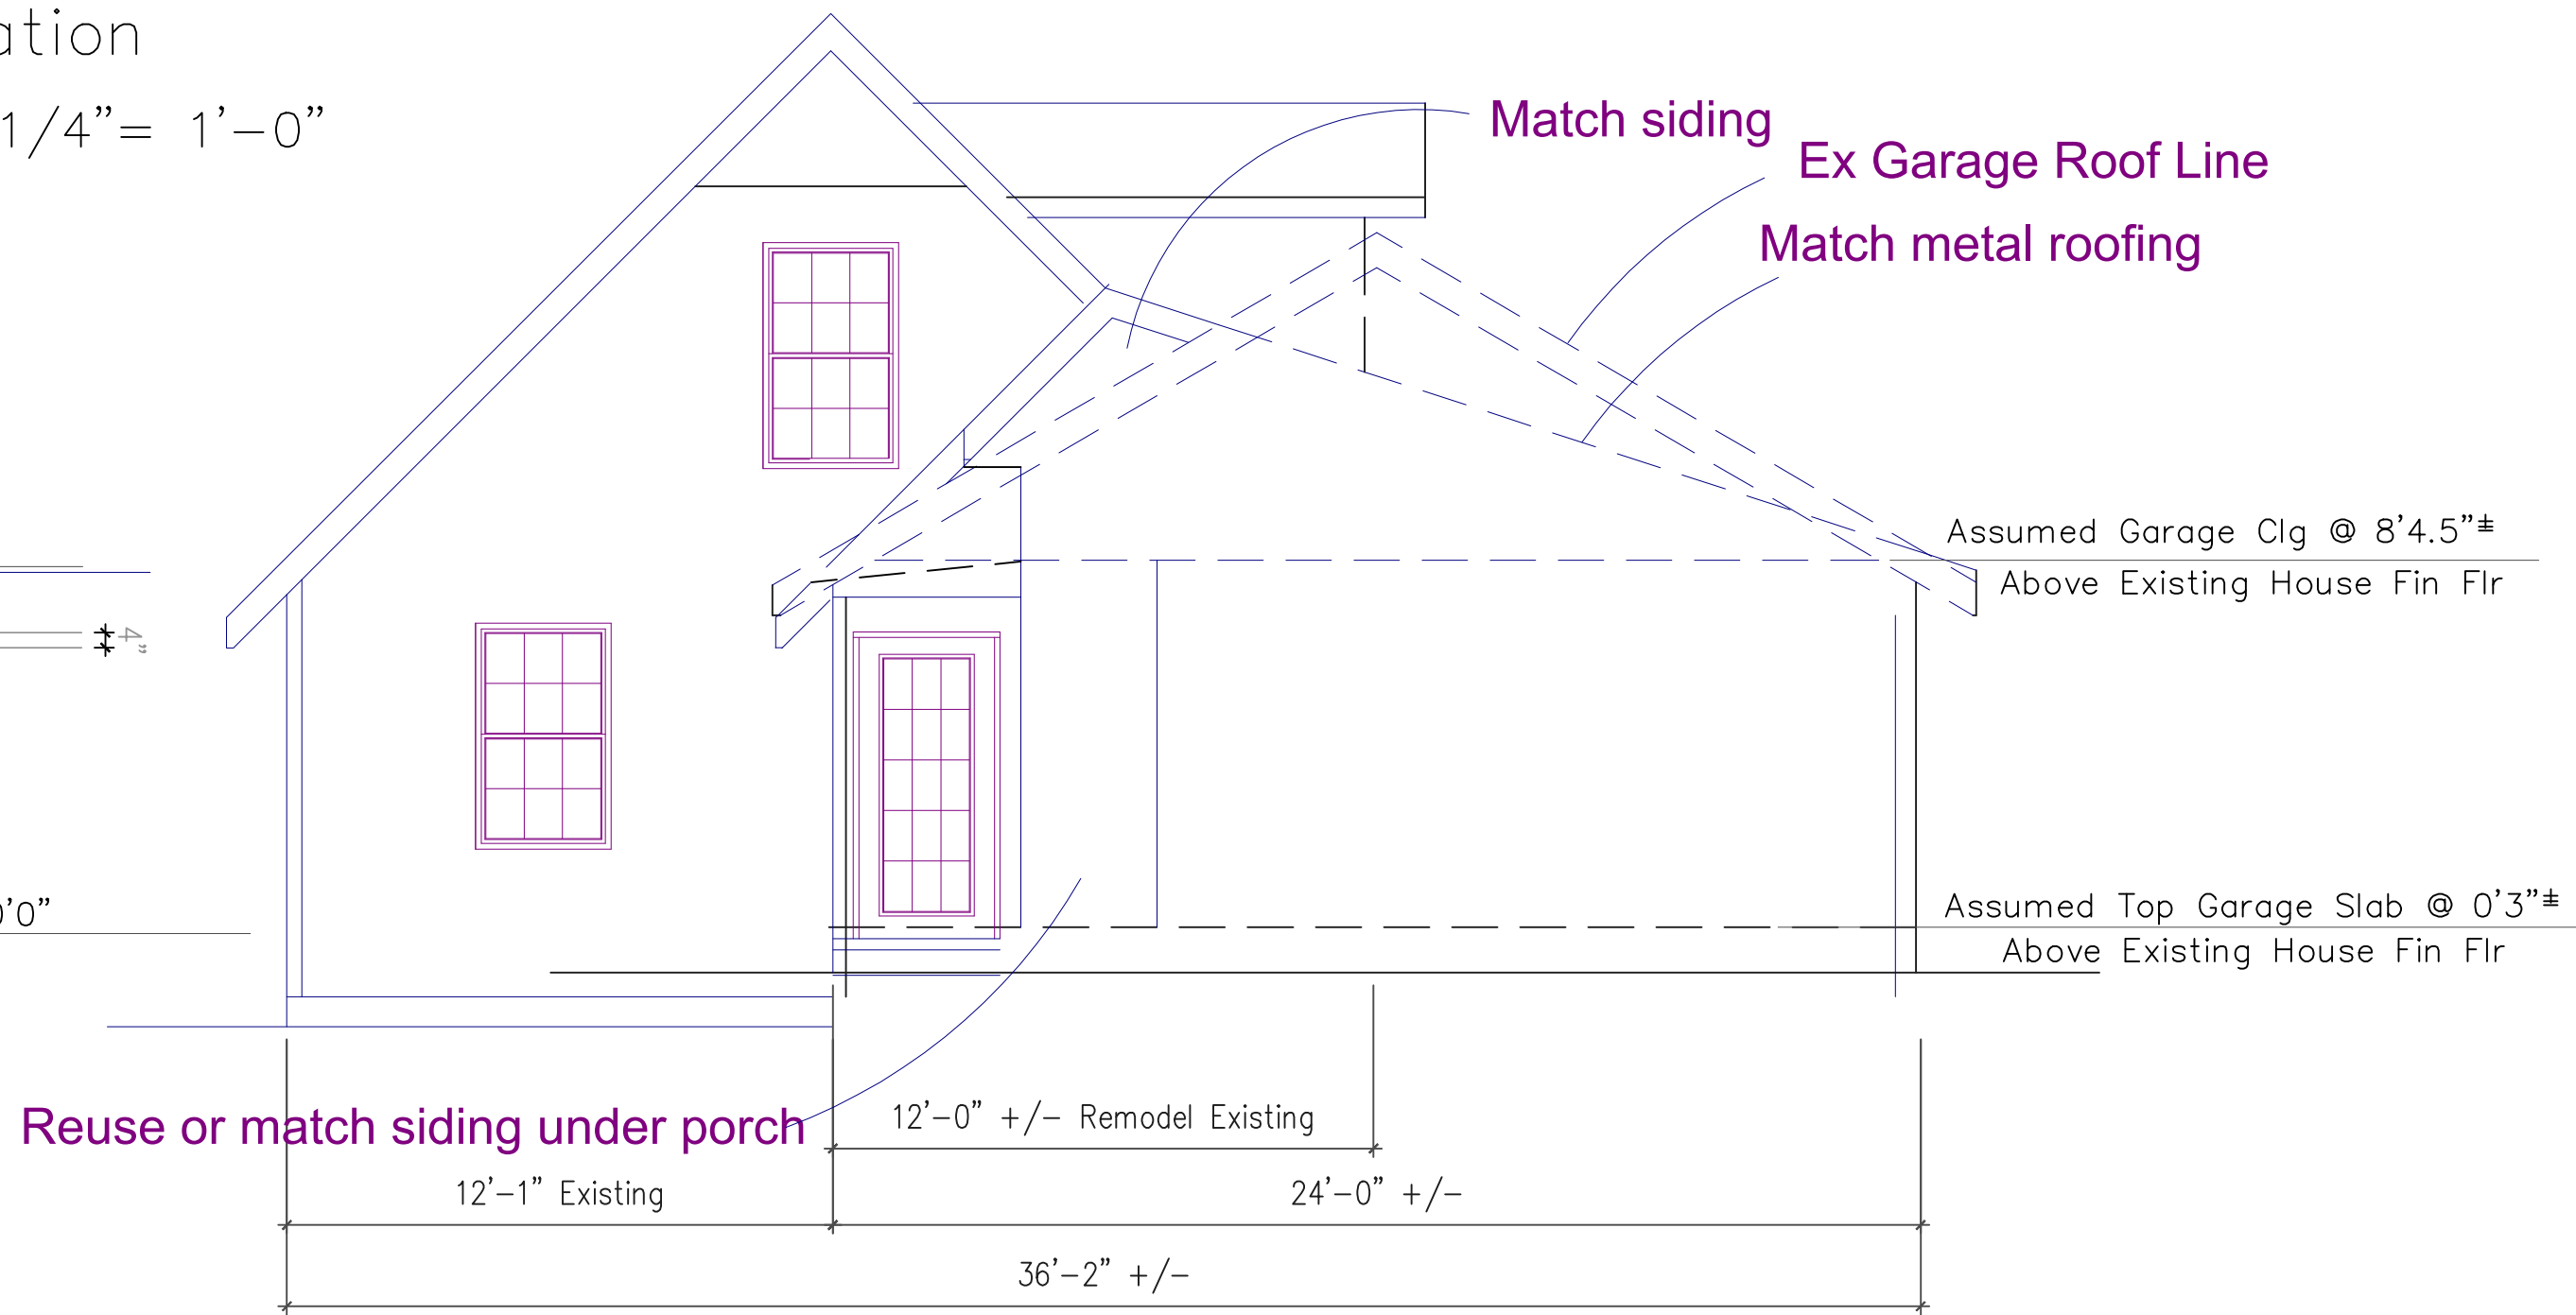

North Elevation

Print Scale: 1/4" = 1'-0"

Bath Rework & Addition  
 706 Vic Keith Rd.  
 Sanford, NC 27332