


West Elevation

Print Scale: 1/4" = 1'-0"

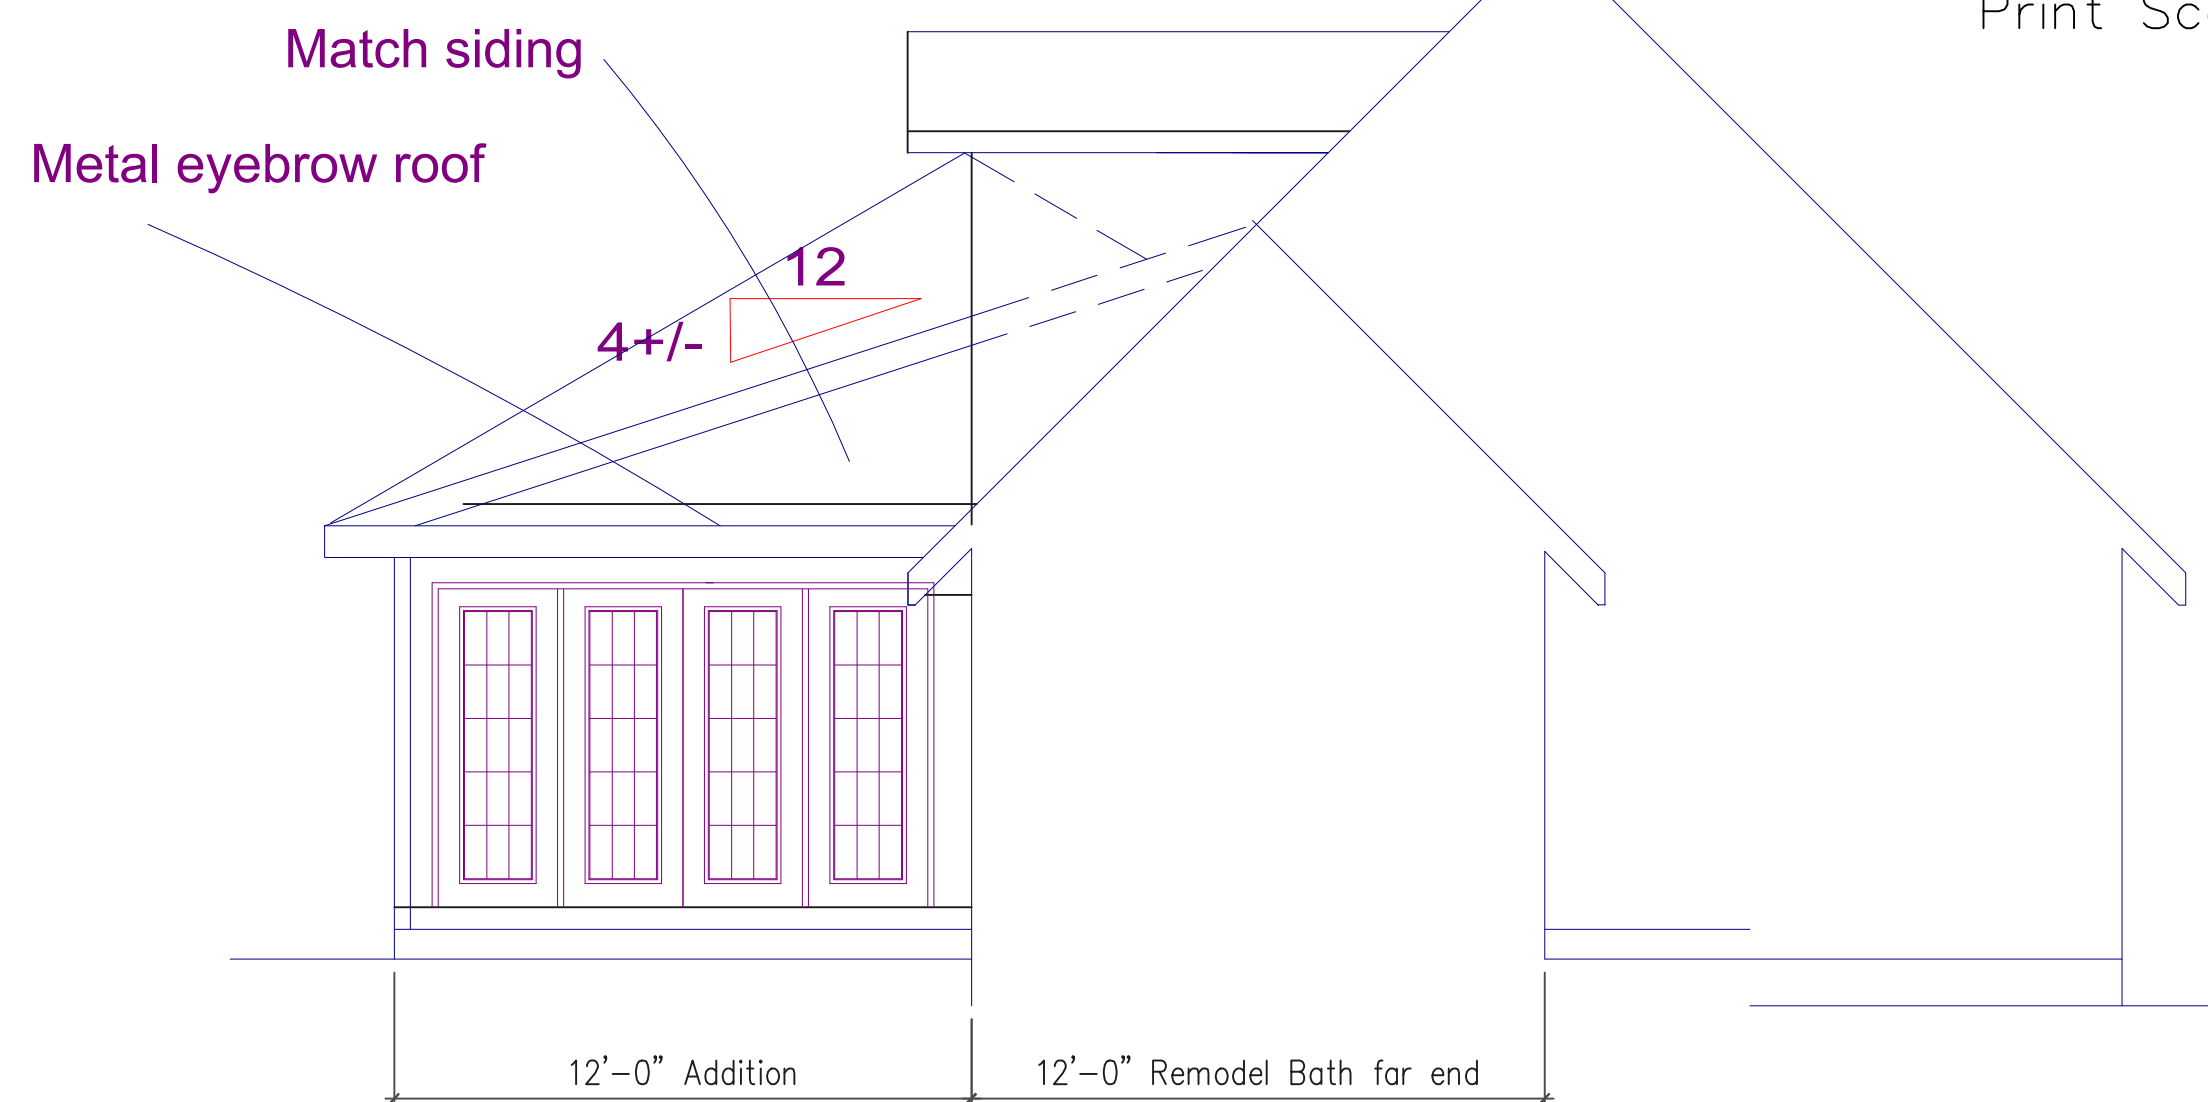

South Elevation

Print Scale: 1/4" = 1'-0"

Bath Rework & Addition
 706 Vic Keith Rd.
 Sanford, NC 27332