



Stabilize ex. porch slab to install new foundation wall. Repair any disturbed subgrade and slab as required by new work.

Drawing Prepared By:
 Martin Gipson
 UniServe Ent
 P O Box 2358
 Southern Pines, NC 28388

NOTE: Engineering Seal For
 Structural Design of
 Foundation & Materials

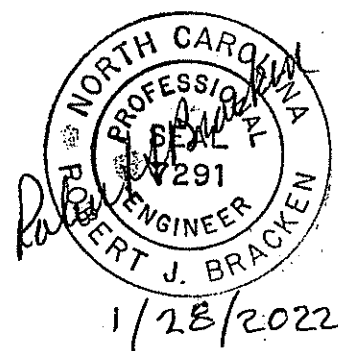

RJB, P.E., P.A.
 C-0269
 ROBERT J. BRACKEN
 ENGINEER • SURVEYOR
 3768 Caribnton Road • Sanford, North Carolina 27330
 (919) 774-6074

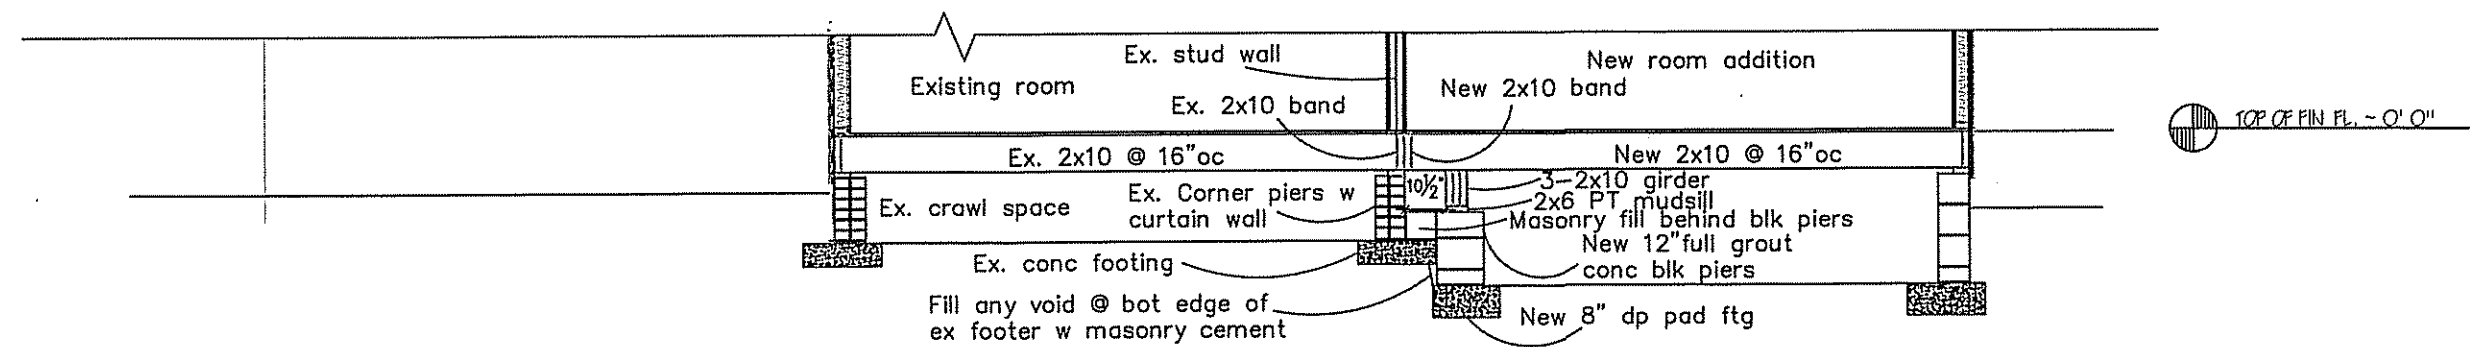

Foundation/Floor Section @ existing building

Foundation Plan Revision based on
 excavated existing conditions

Print Scale: 1/4" = 1'-0"

Mike Harrison
 Bath Rework & Addition
 706 Vic Keith Rd.
 Sanford, NC 27332