

BUILDER SHALL VERIFY ALL DIMENSIONS AND CONDITIONS AT TIME OF CONSTRUCTION.


ALL CONSTRUCTION SHALL CONFORM TO THE 2018 EDITION OF THE NC STATE BUILDING CODE.

CODES GOVERN OVER DRAWINGS.



DIMENSIONS GOVERN OVER SCALE.

VERIFY ALL MECHANICAL REQUIREMENTS BEFORE FRAMING.

YUNCANNON DESIGNS DOES NOT ASSUME LIABILITY FOR ANY DEVIATION OF OR CONSTRUCTION METHODS OF THESE PLANS.

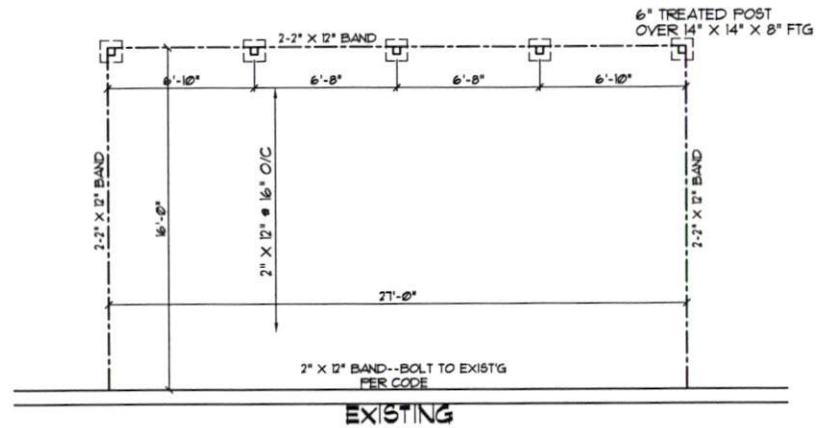

FOUNDATION PLAN
SCALE: 1/4" = 1'-0"

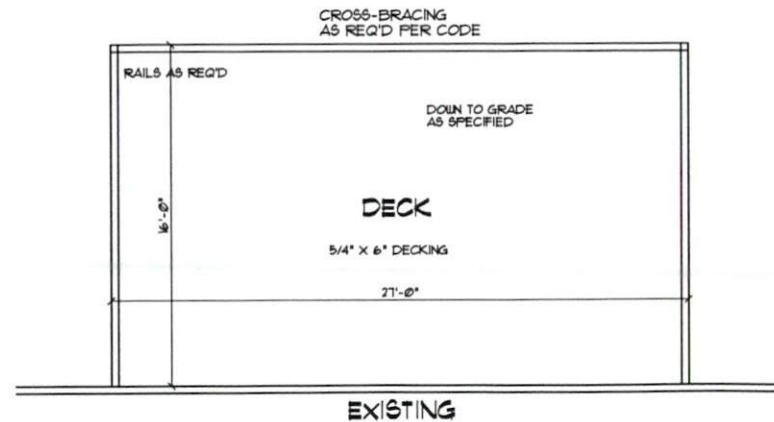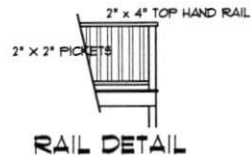

FLOOR PLAN
SCALE: 1/4" = 1'-0"

NOTE:
FIELD VERIFY ALL DIMENSIONS

Jack Phillips
deck addition
530 Harnett Central Rd
Fuquay Varina, NC

YUNCANNON DESIGNS
CUSTOM HOME PLANS
FUGUAY-VARINA, NC • (919) 551-1116

DRAWN BY : WRY
CHK'D BY :
DATE : 03/28/21
REVISIONS :

SHEET
A-1