



FLOOR PLAN - CARPORT
Scale: 1/4" = 1'-0"

All LVL & Roof Trusses to Be Designed by Manufacturer.

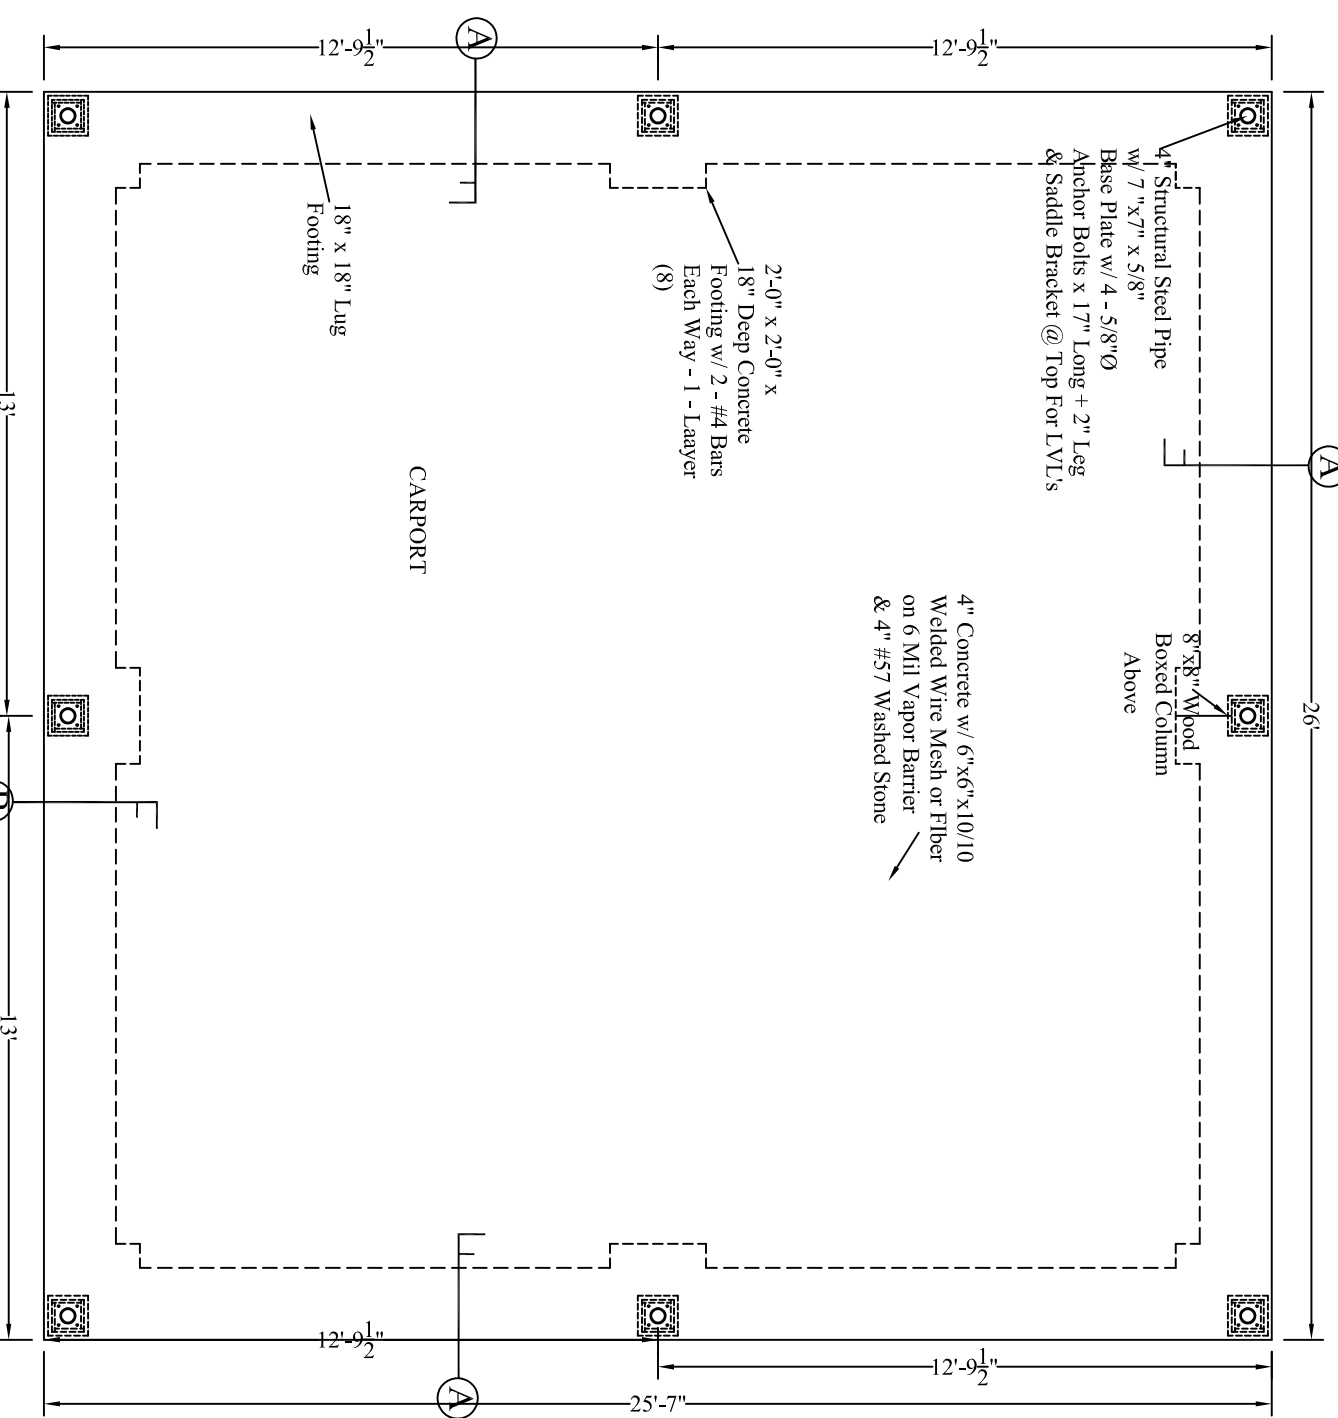


FOUNDATION PLAN - CARPORT
Scale: 1/4" = 1'-0"

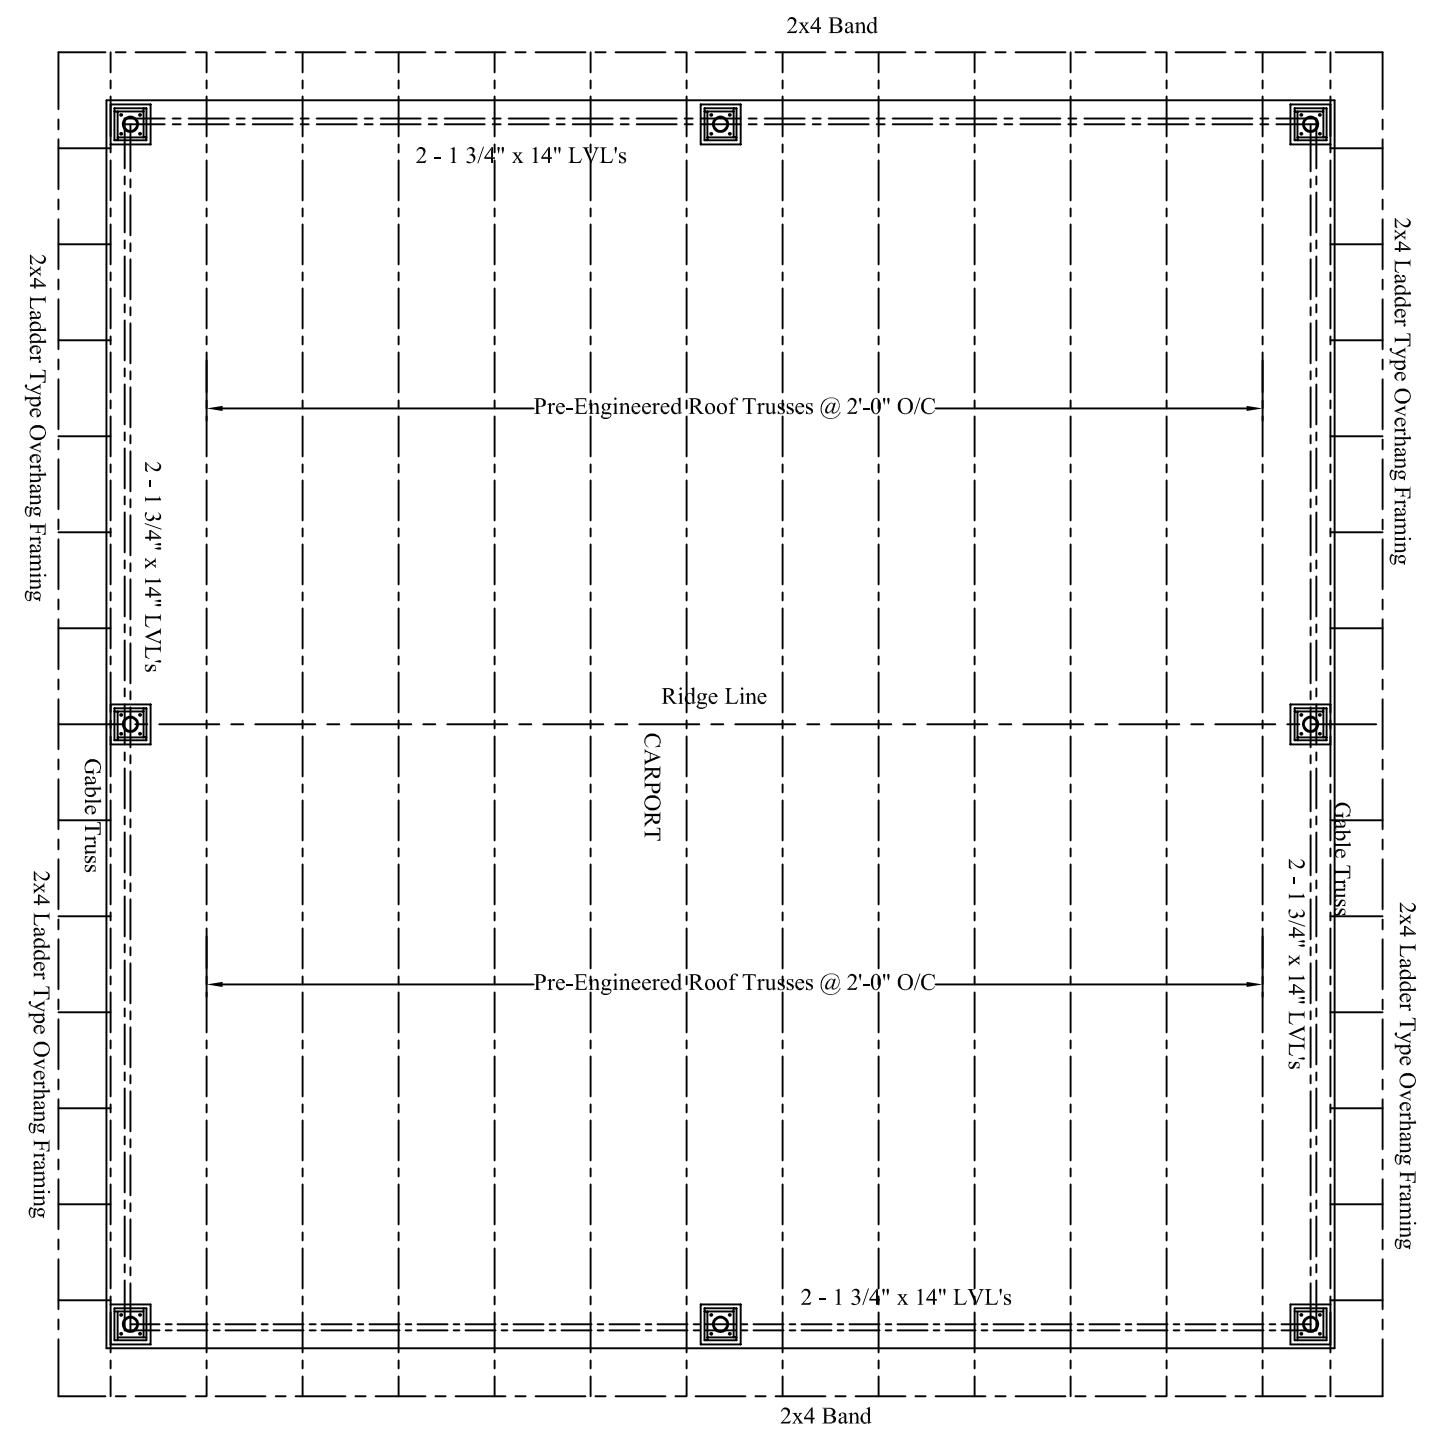


ROOF FRAMING PLAN - CARPORT
Scale: 1/4" = 1'-0"


All LVL & Roof Trusses to Be Designed by Manufacturer.

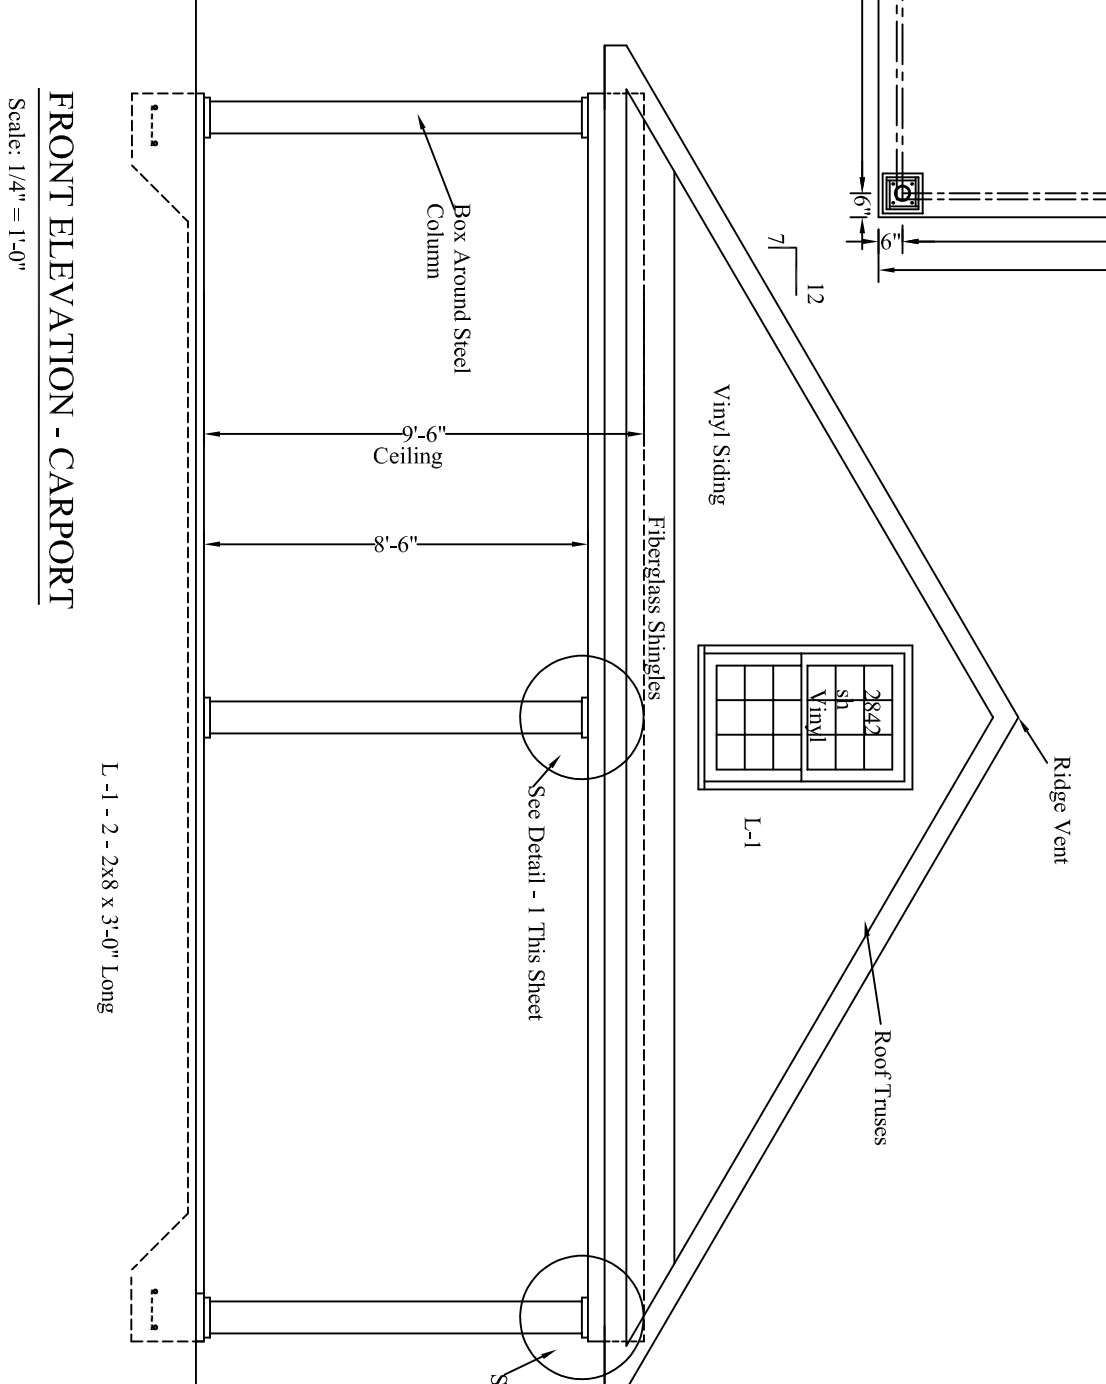


FRONT ELEVATION - CARPORT
Scale: 1/4" = 1'-0"

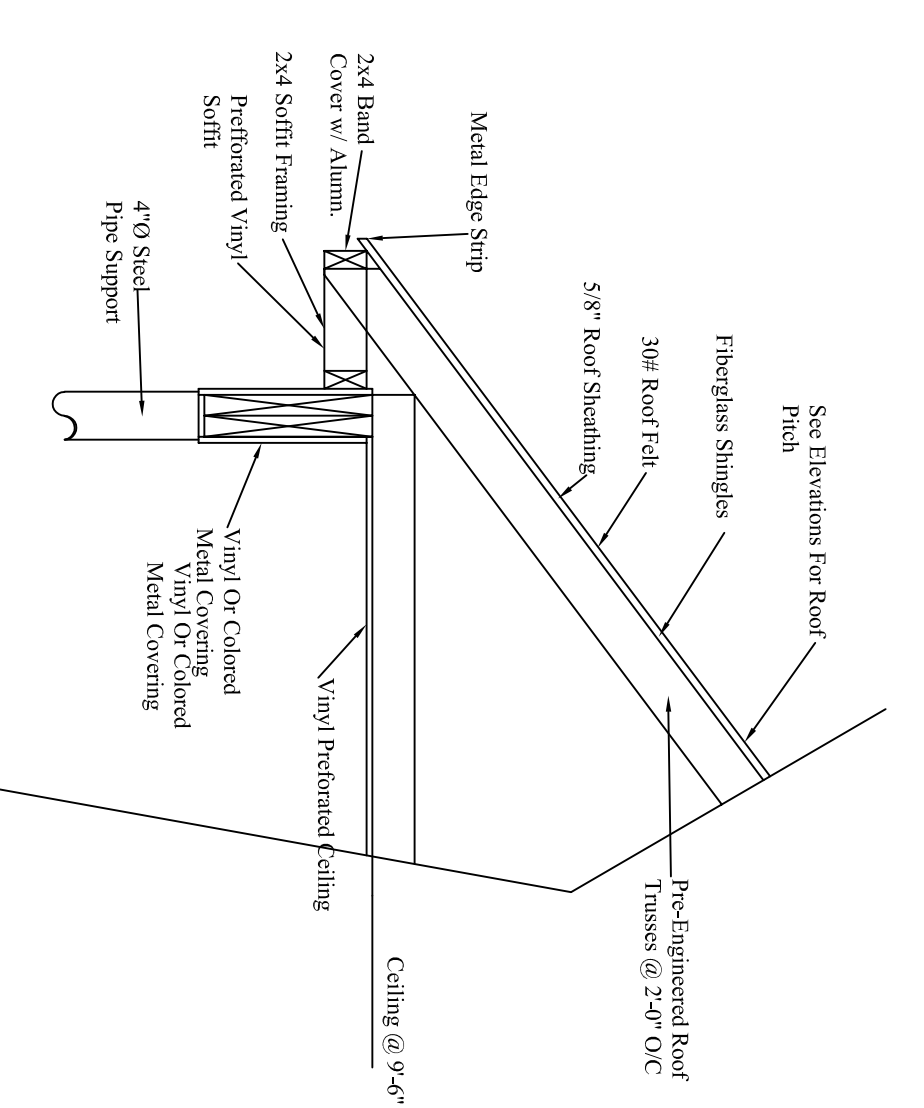


TYPICAL ROOF DETAIL
No Scale

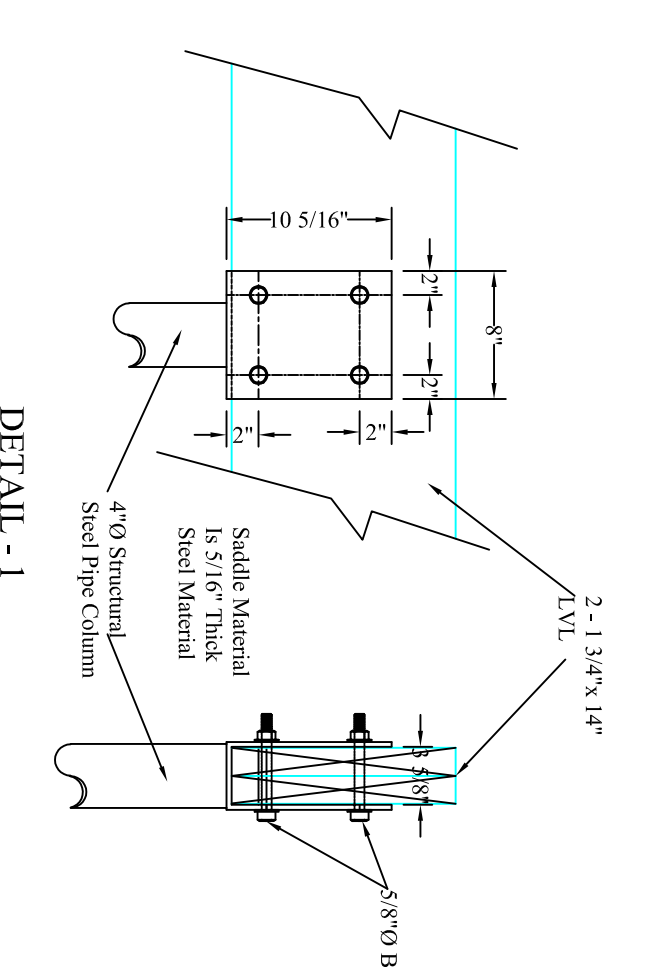


TOP OF COLUMN DETAILS
No Scale

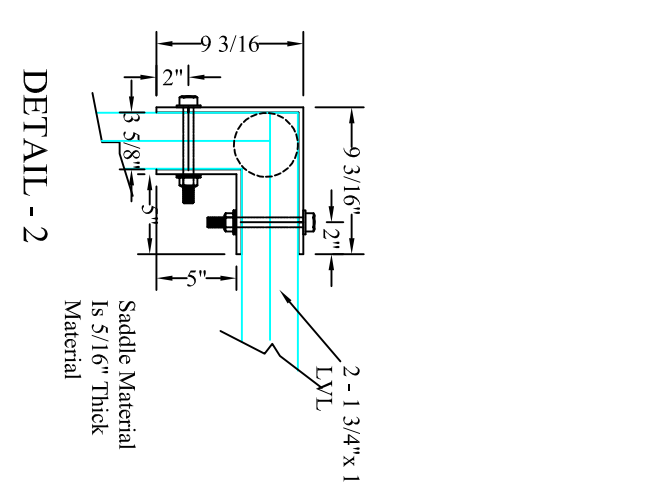


DETAIL - 2

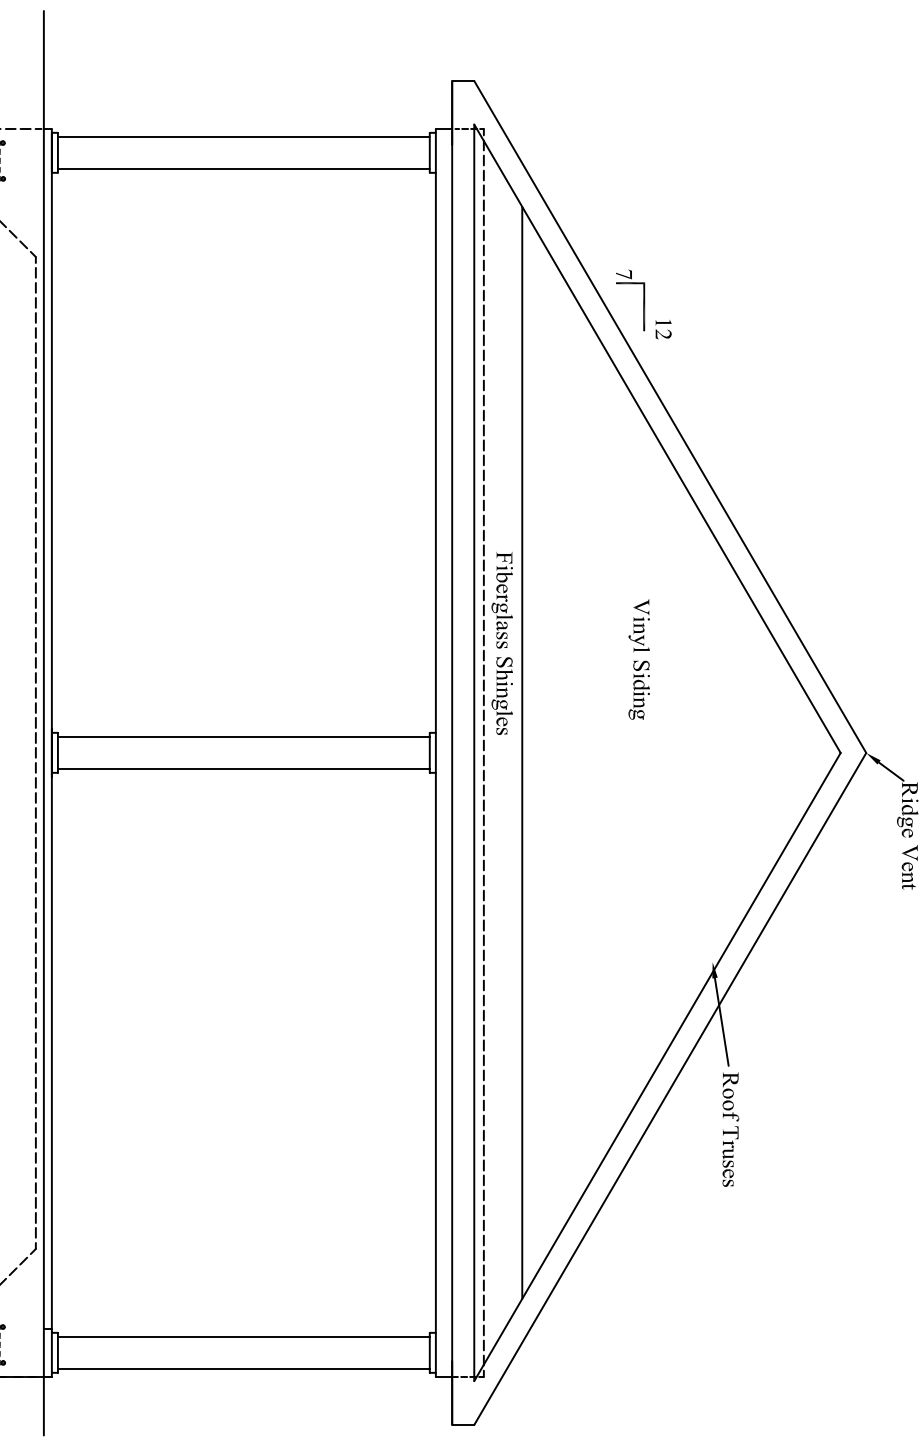

REAR ELEVATION - CARPORT
Scale: 1/4" = 1'-0"

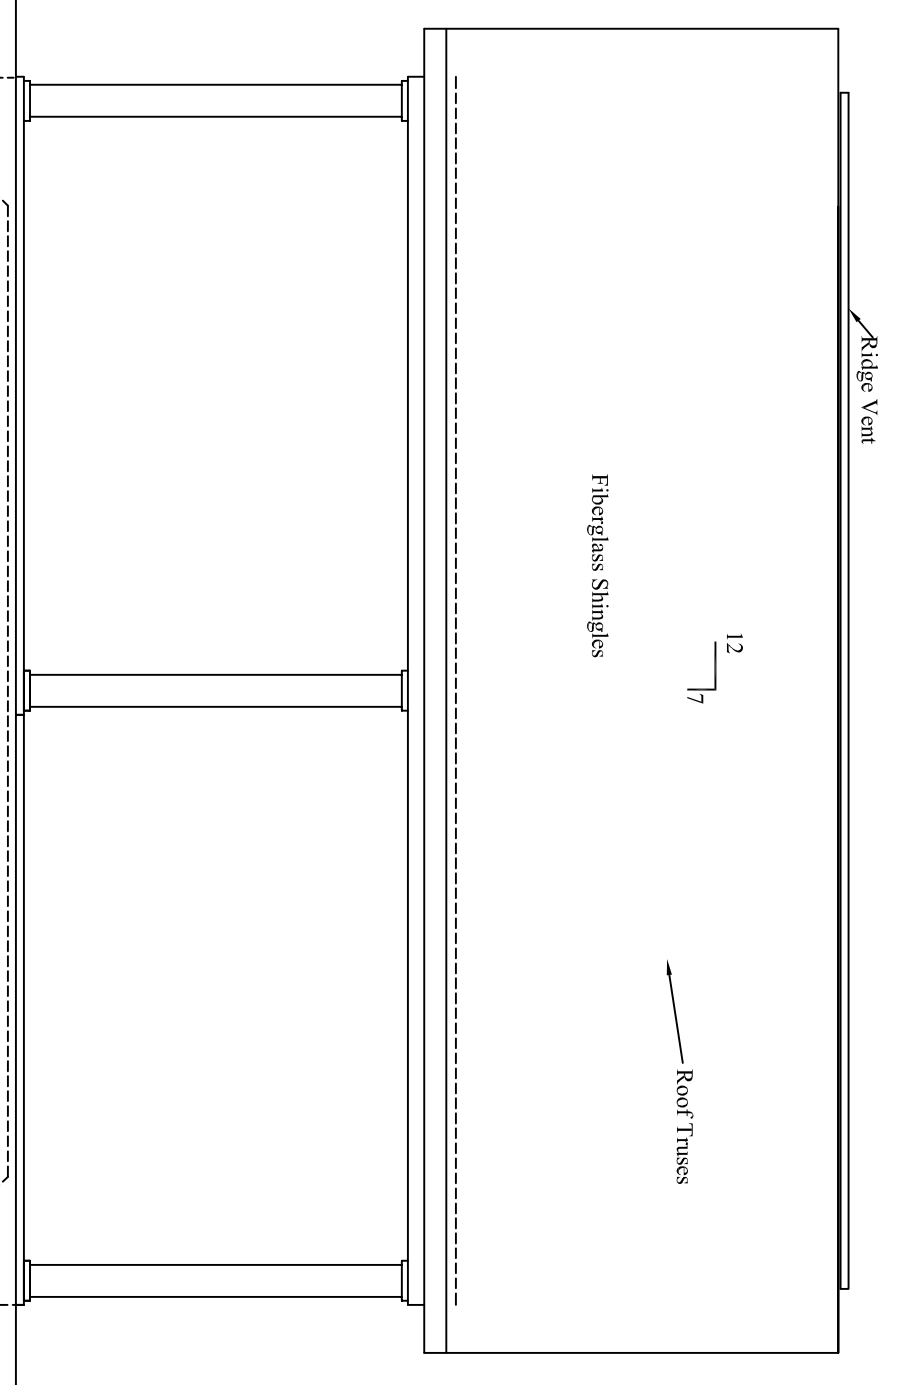

LEFT SIDE ELEVATION - CARPORT
Scale: 1/4" = 1'-0"

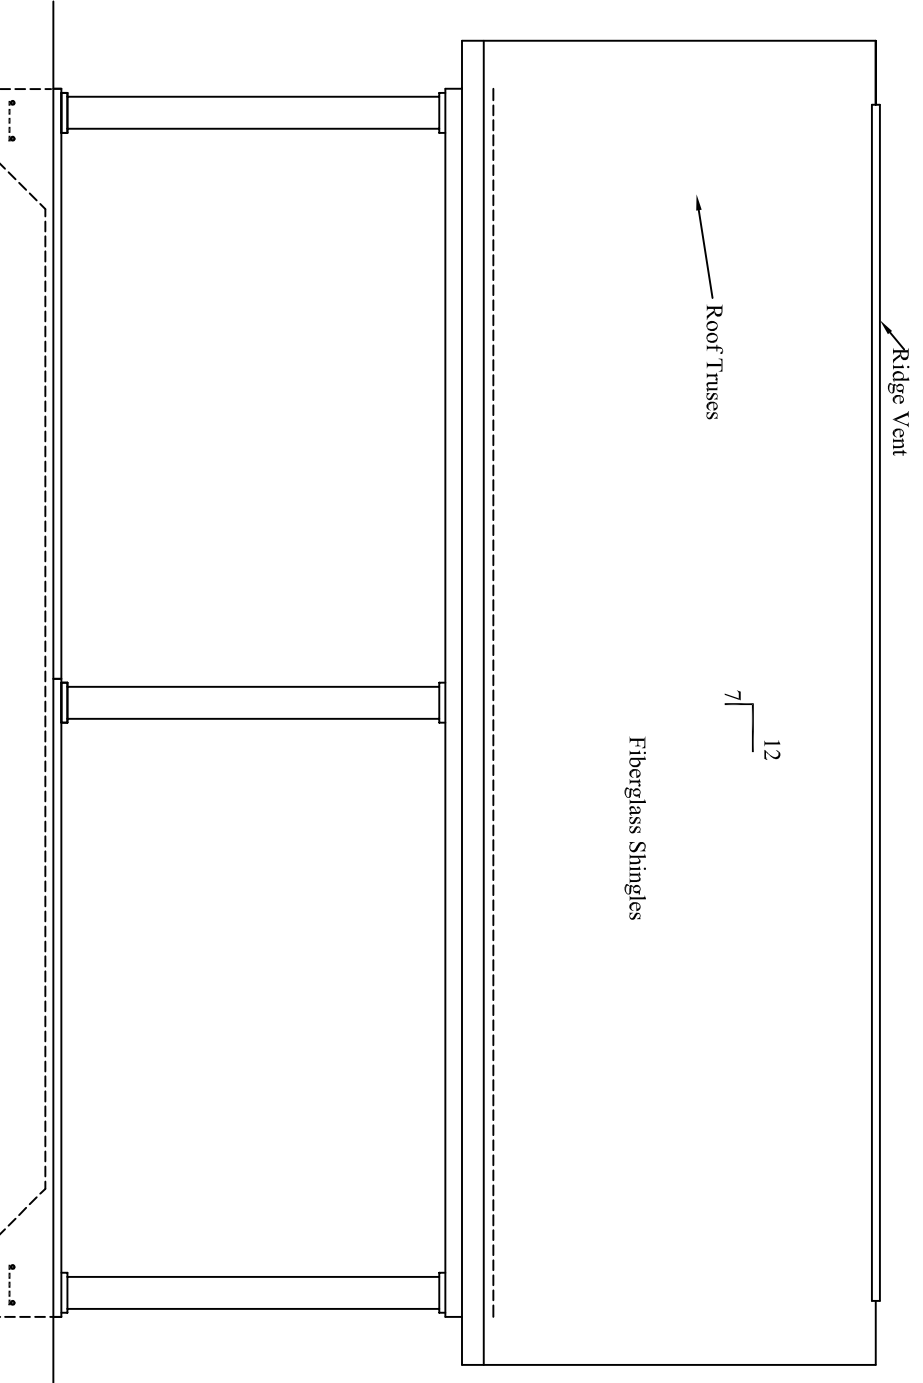

RIGHT SIDE ELEVATION - CARPORT
Scale: 1/4" = 1'-0"