


Room	Ext. Doors	Windows*	Int. Doors
Living RM	3'0"x 6'8"	85"x 62"	
Kitchen	3'0"x 6'8"	64"x 62"	
Kit/Garage	2'8"x 6'8"		
M. Bedrm		56"x 62"	3'0"x 6'8"
M. Bath			2'6"x 6'8"
M. Closet			2'6"x 6'8"
Bedrm 2		32"x 54"	3'0"x 6'8"
		32"x 54"	
Bath 2			2'6"x 6'8"
			2'6"x 6'8"

*Single-hung

Bedroom windows must meet NCRC R310. a 54 inch window may not meet these requirements, depending upon the window manufacturers design. This will need to be field verified.

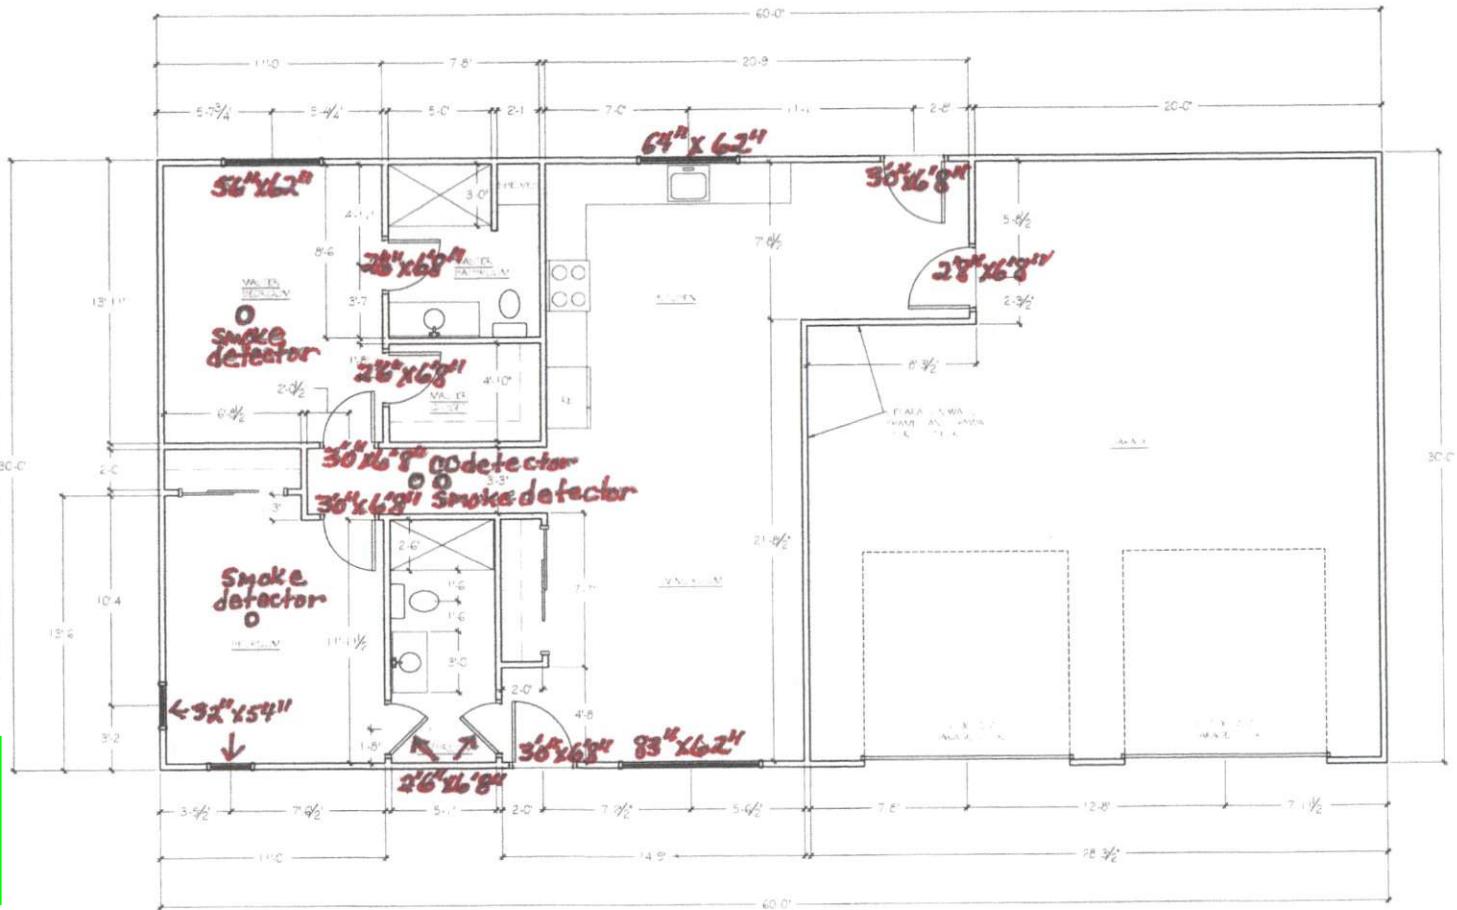

FIRST FLOOR PLAN
SCALE: 1/4" = 1'-0"

NOTICE TO CONTRACTOR
All construction must comply with International Building Codes and is subject to field inspection and verification.

APPROVED
Limited liability only. Owner/Builder responsible for field compliance with the code.

02/10/2022

DATE: 02/10/2022
BY: [Signature]
PROJECT: [Project Name]