




Front Elevation- Weiss Accessory Bldg.
4894 NC 27W, Lillington, NC 27546
1/8"=1'

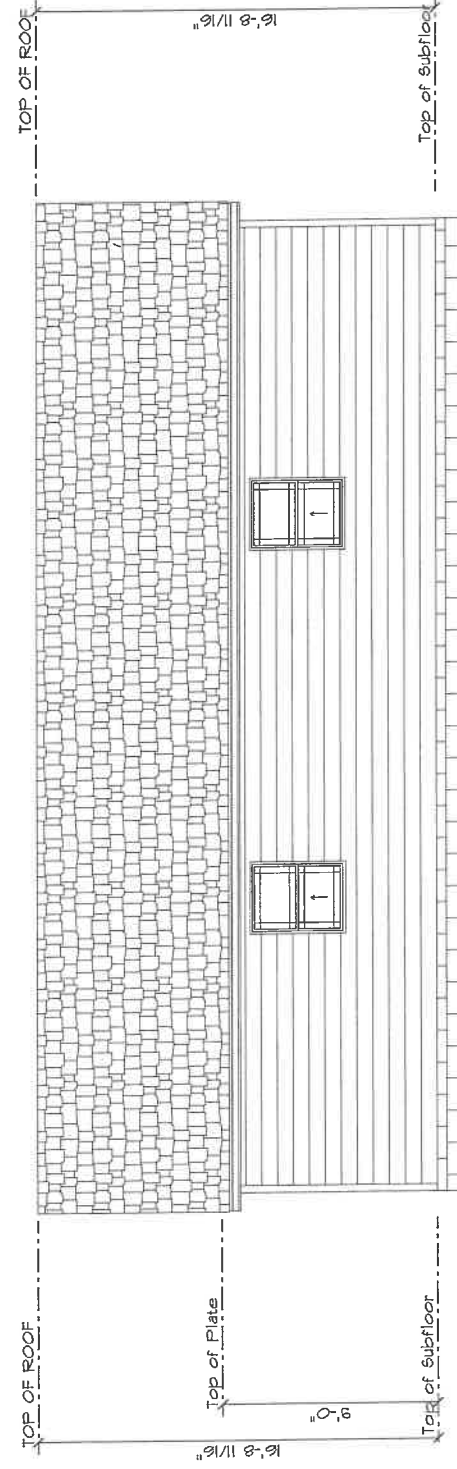

Right Elevation- Weiss Accessory Bldg.
4894 NC 27W, Lillington, NC 27546
1/8"=1'

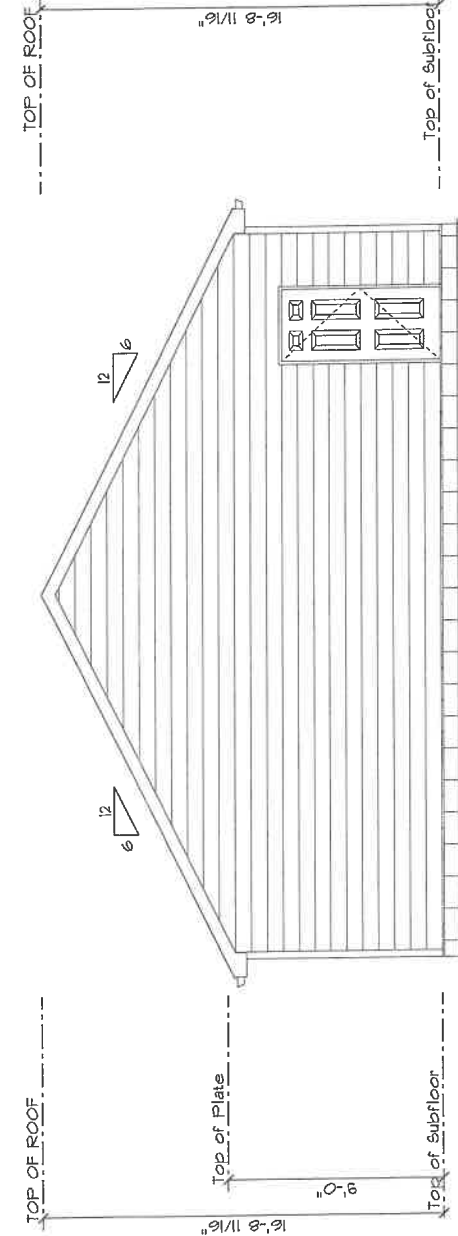


Rear Elevation- Weiss Accessory Bldg.
4894 NC 27W, Lillington, NC 27546
1/8"=1'

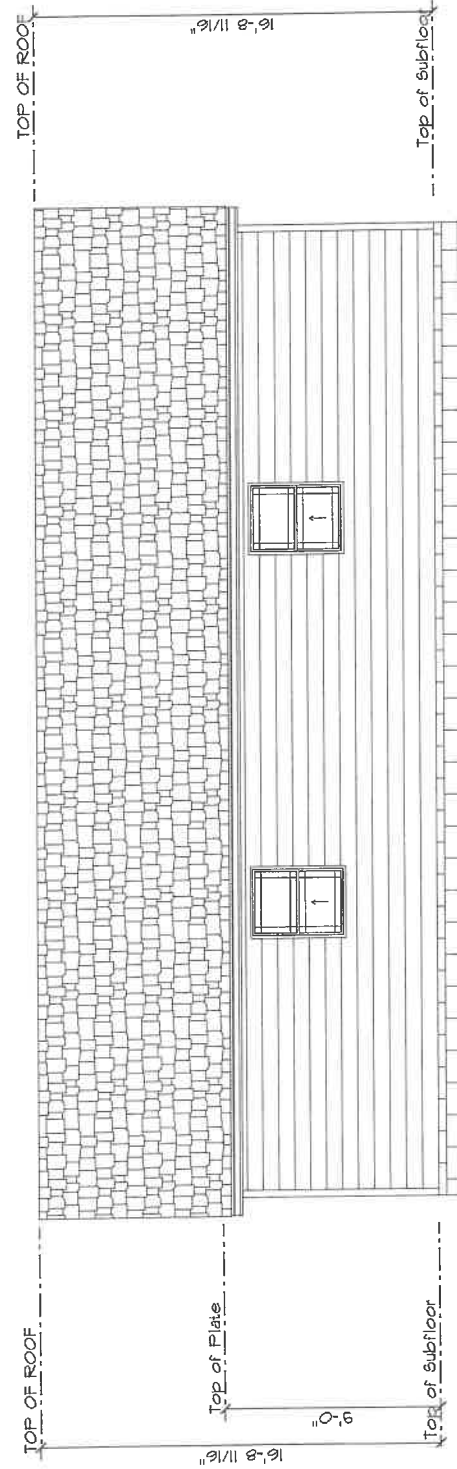


Left Elevation- Weiss Accessory Bldg.
4894 NC 27W, Lillington, NC 27546
1/8"=1'

Weiss Accessory Bldg
4894 NC 27W, Lillington NC 27546
Drawn by Custom Contracting Corp.
NCLBGC #8664 1-19-22
12008F

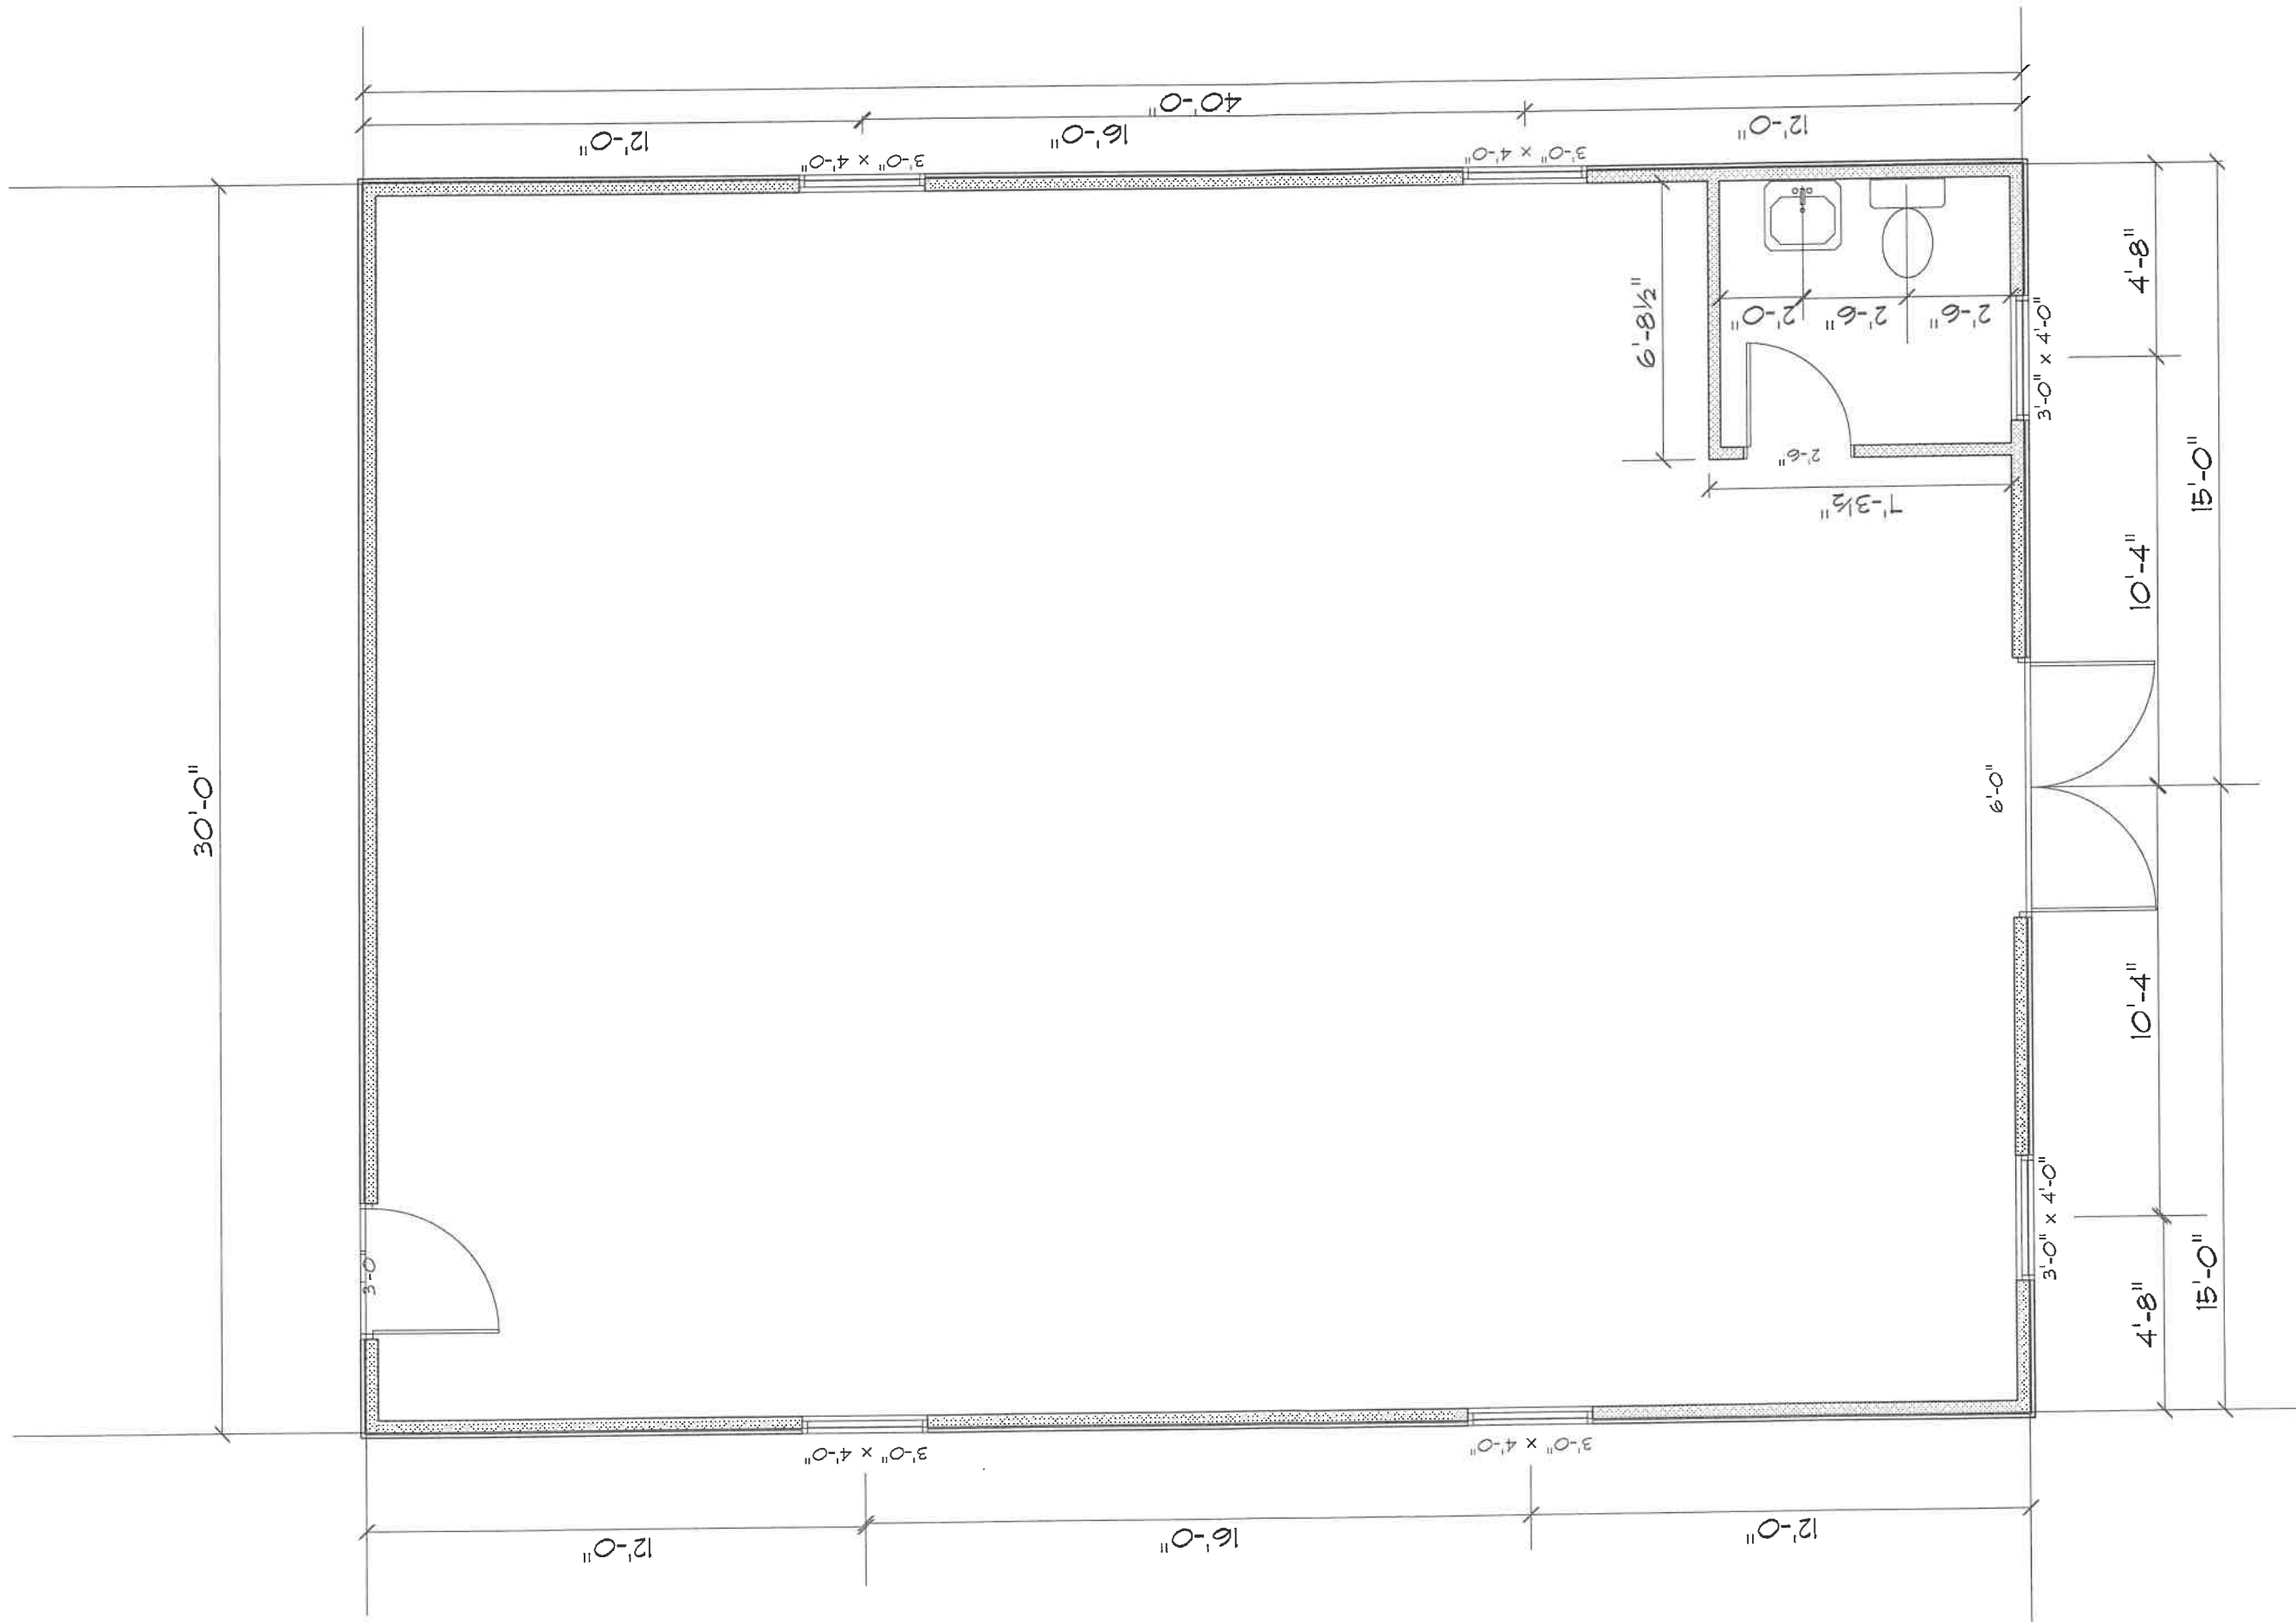

Weiss Accessory Bldg Floor Plan
 4894 NC 27W, Lillington, NC 27546
 Drawn by Custom Contracting Corp
 NCLBGC #8664 1-19-22
 1200 SF 1/4"=1'

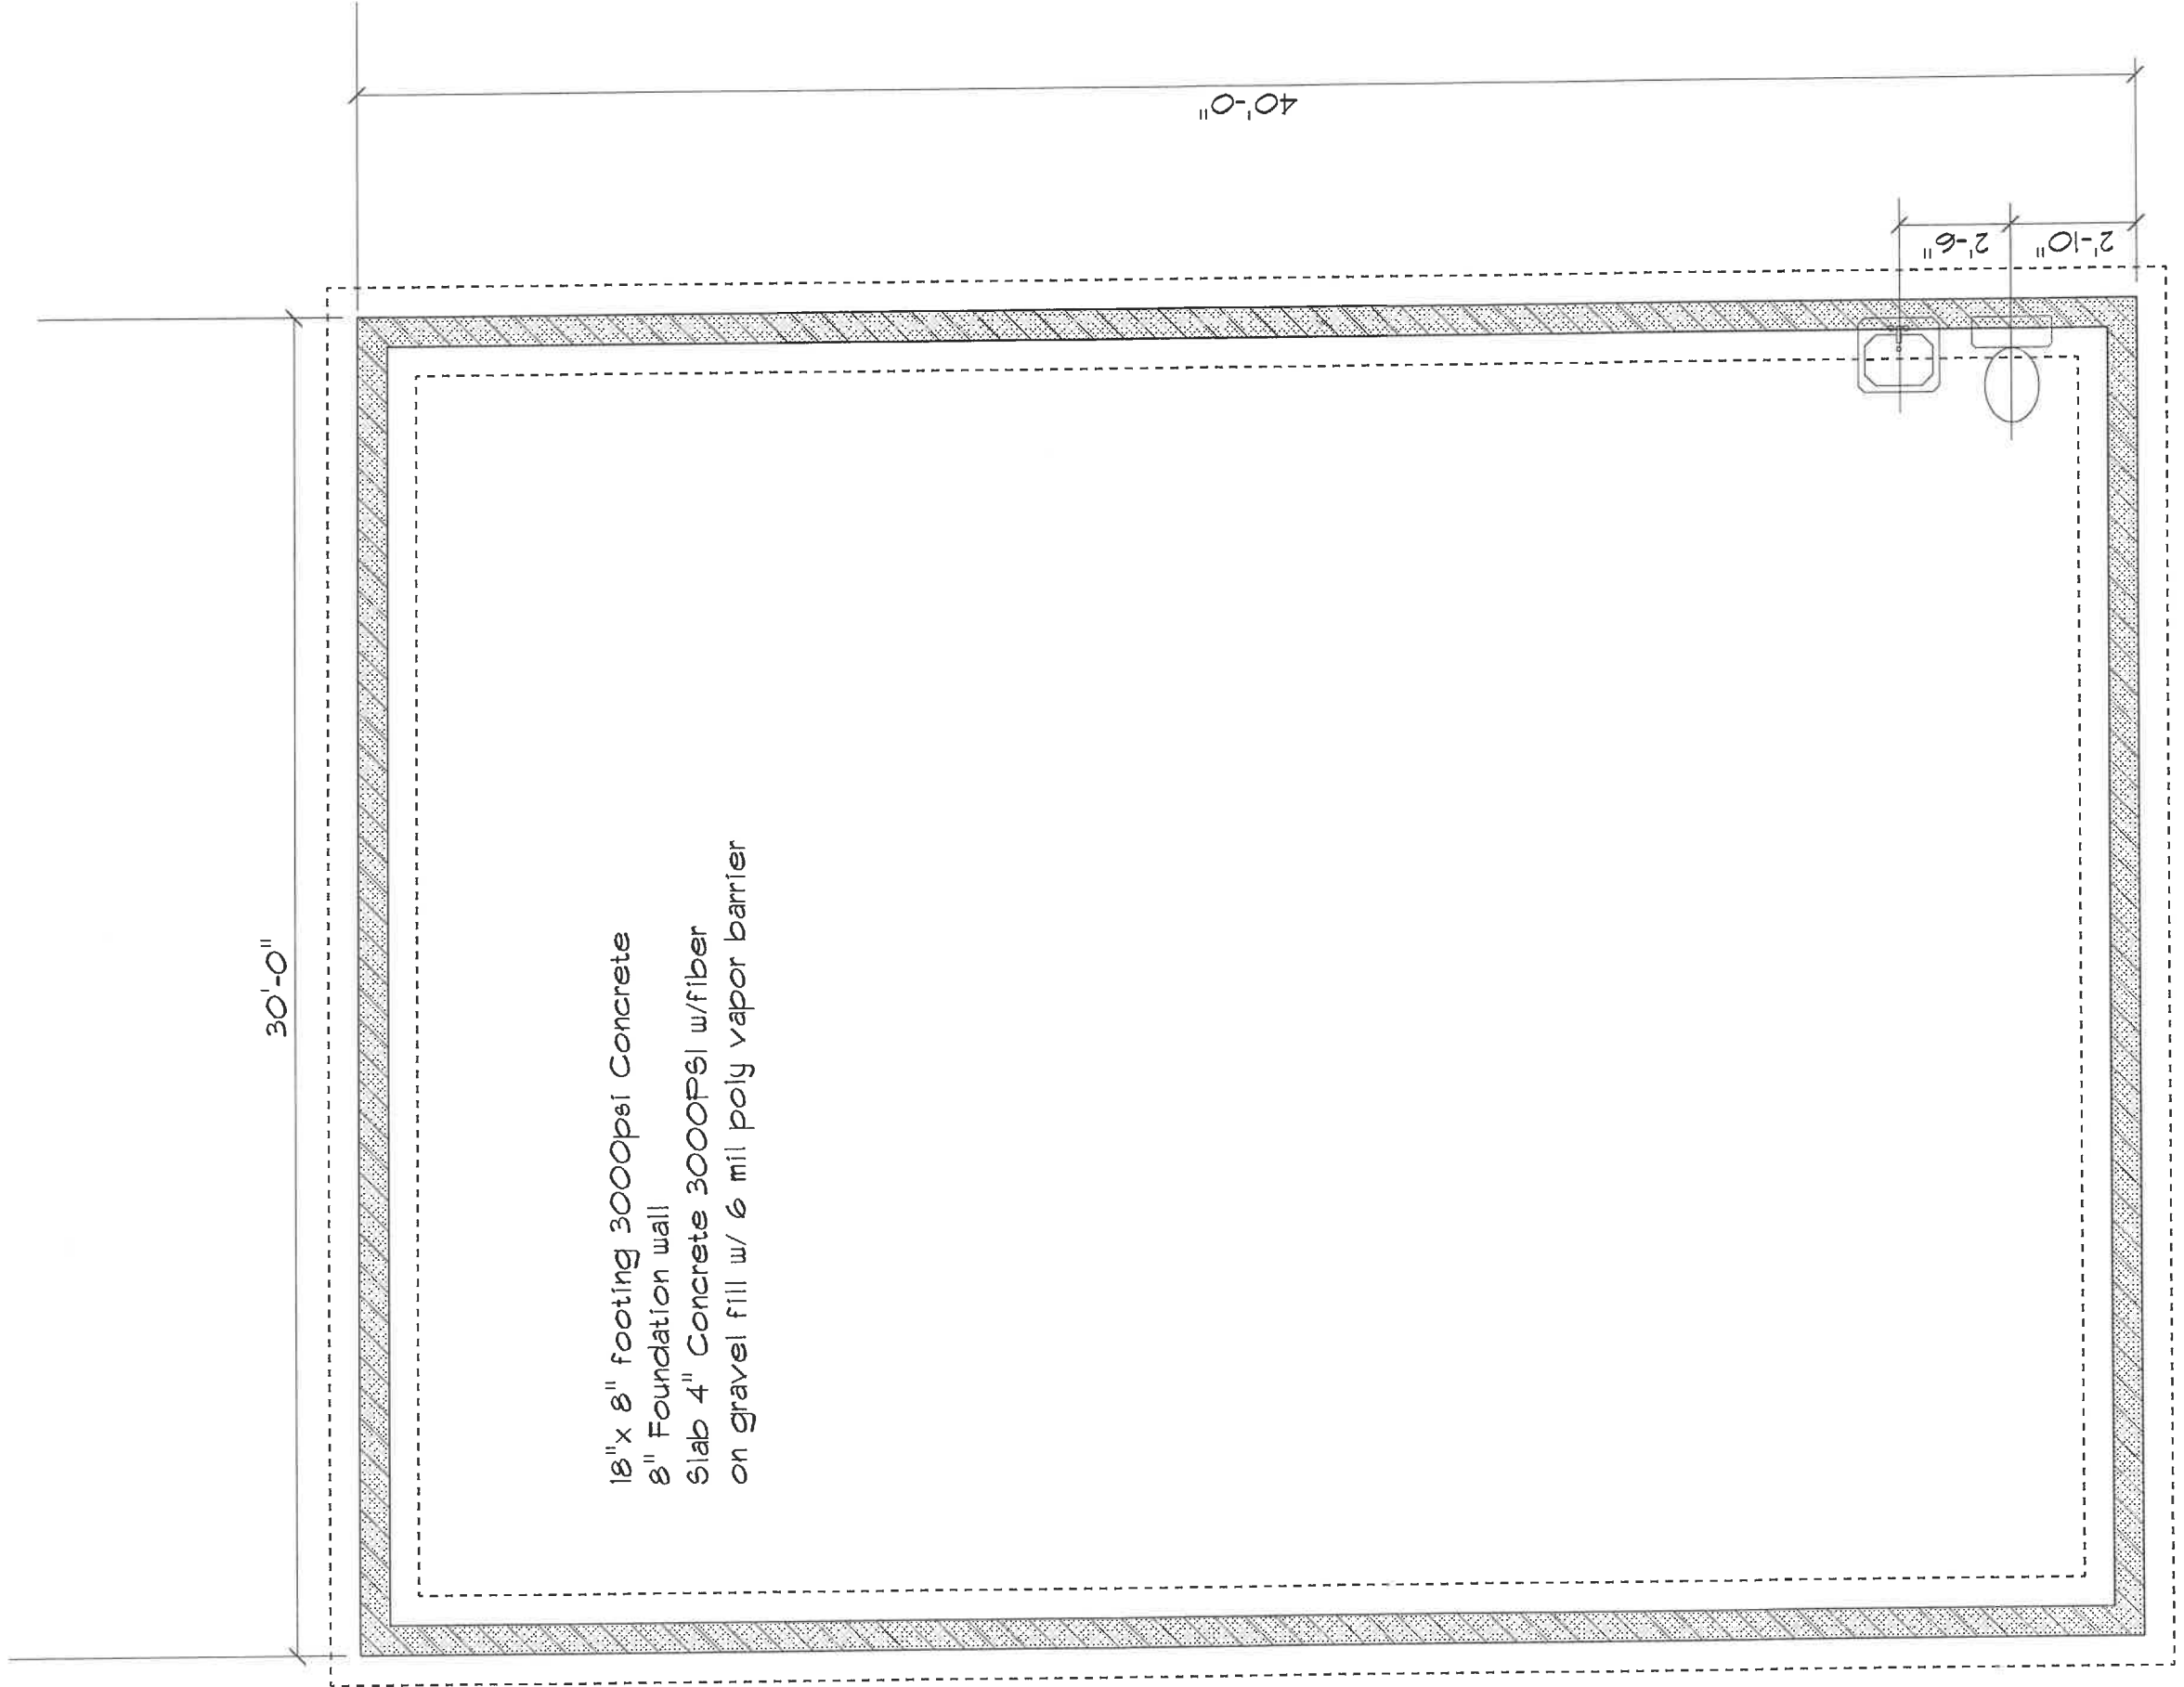

Weiss Accessory Bldg. Foundation Plan
 4894 NC 27W, Lillington, NC 27546
 Drawn By Custom Contracting Corp.
 NCLBGC #8664 1-19-22
 1200 SF 1/4"=1'