



SITE MAP
 SCALE: NOT TO SCALE
 BY: BOB BOYD
 5 MAR 2022

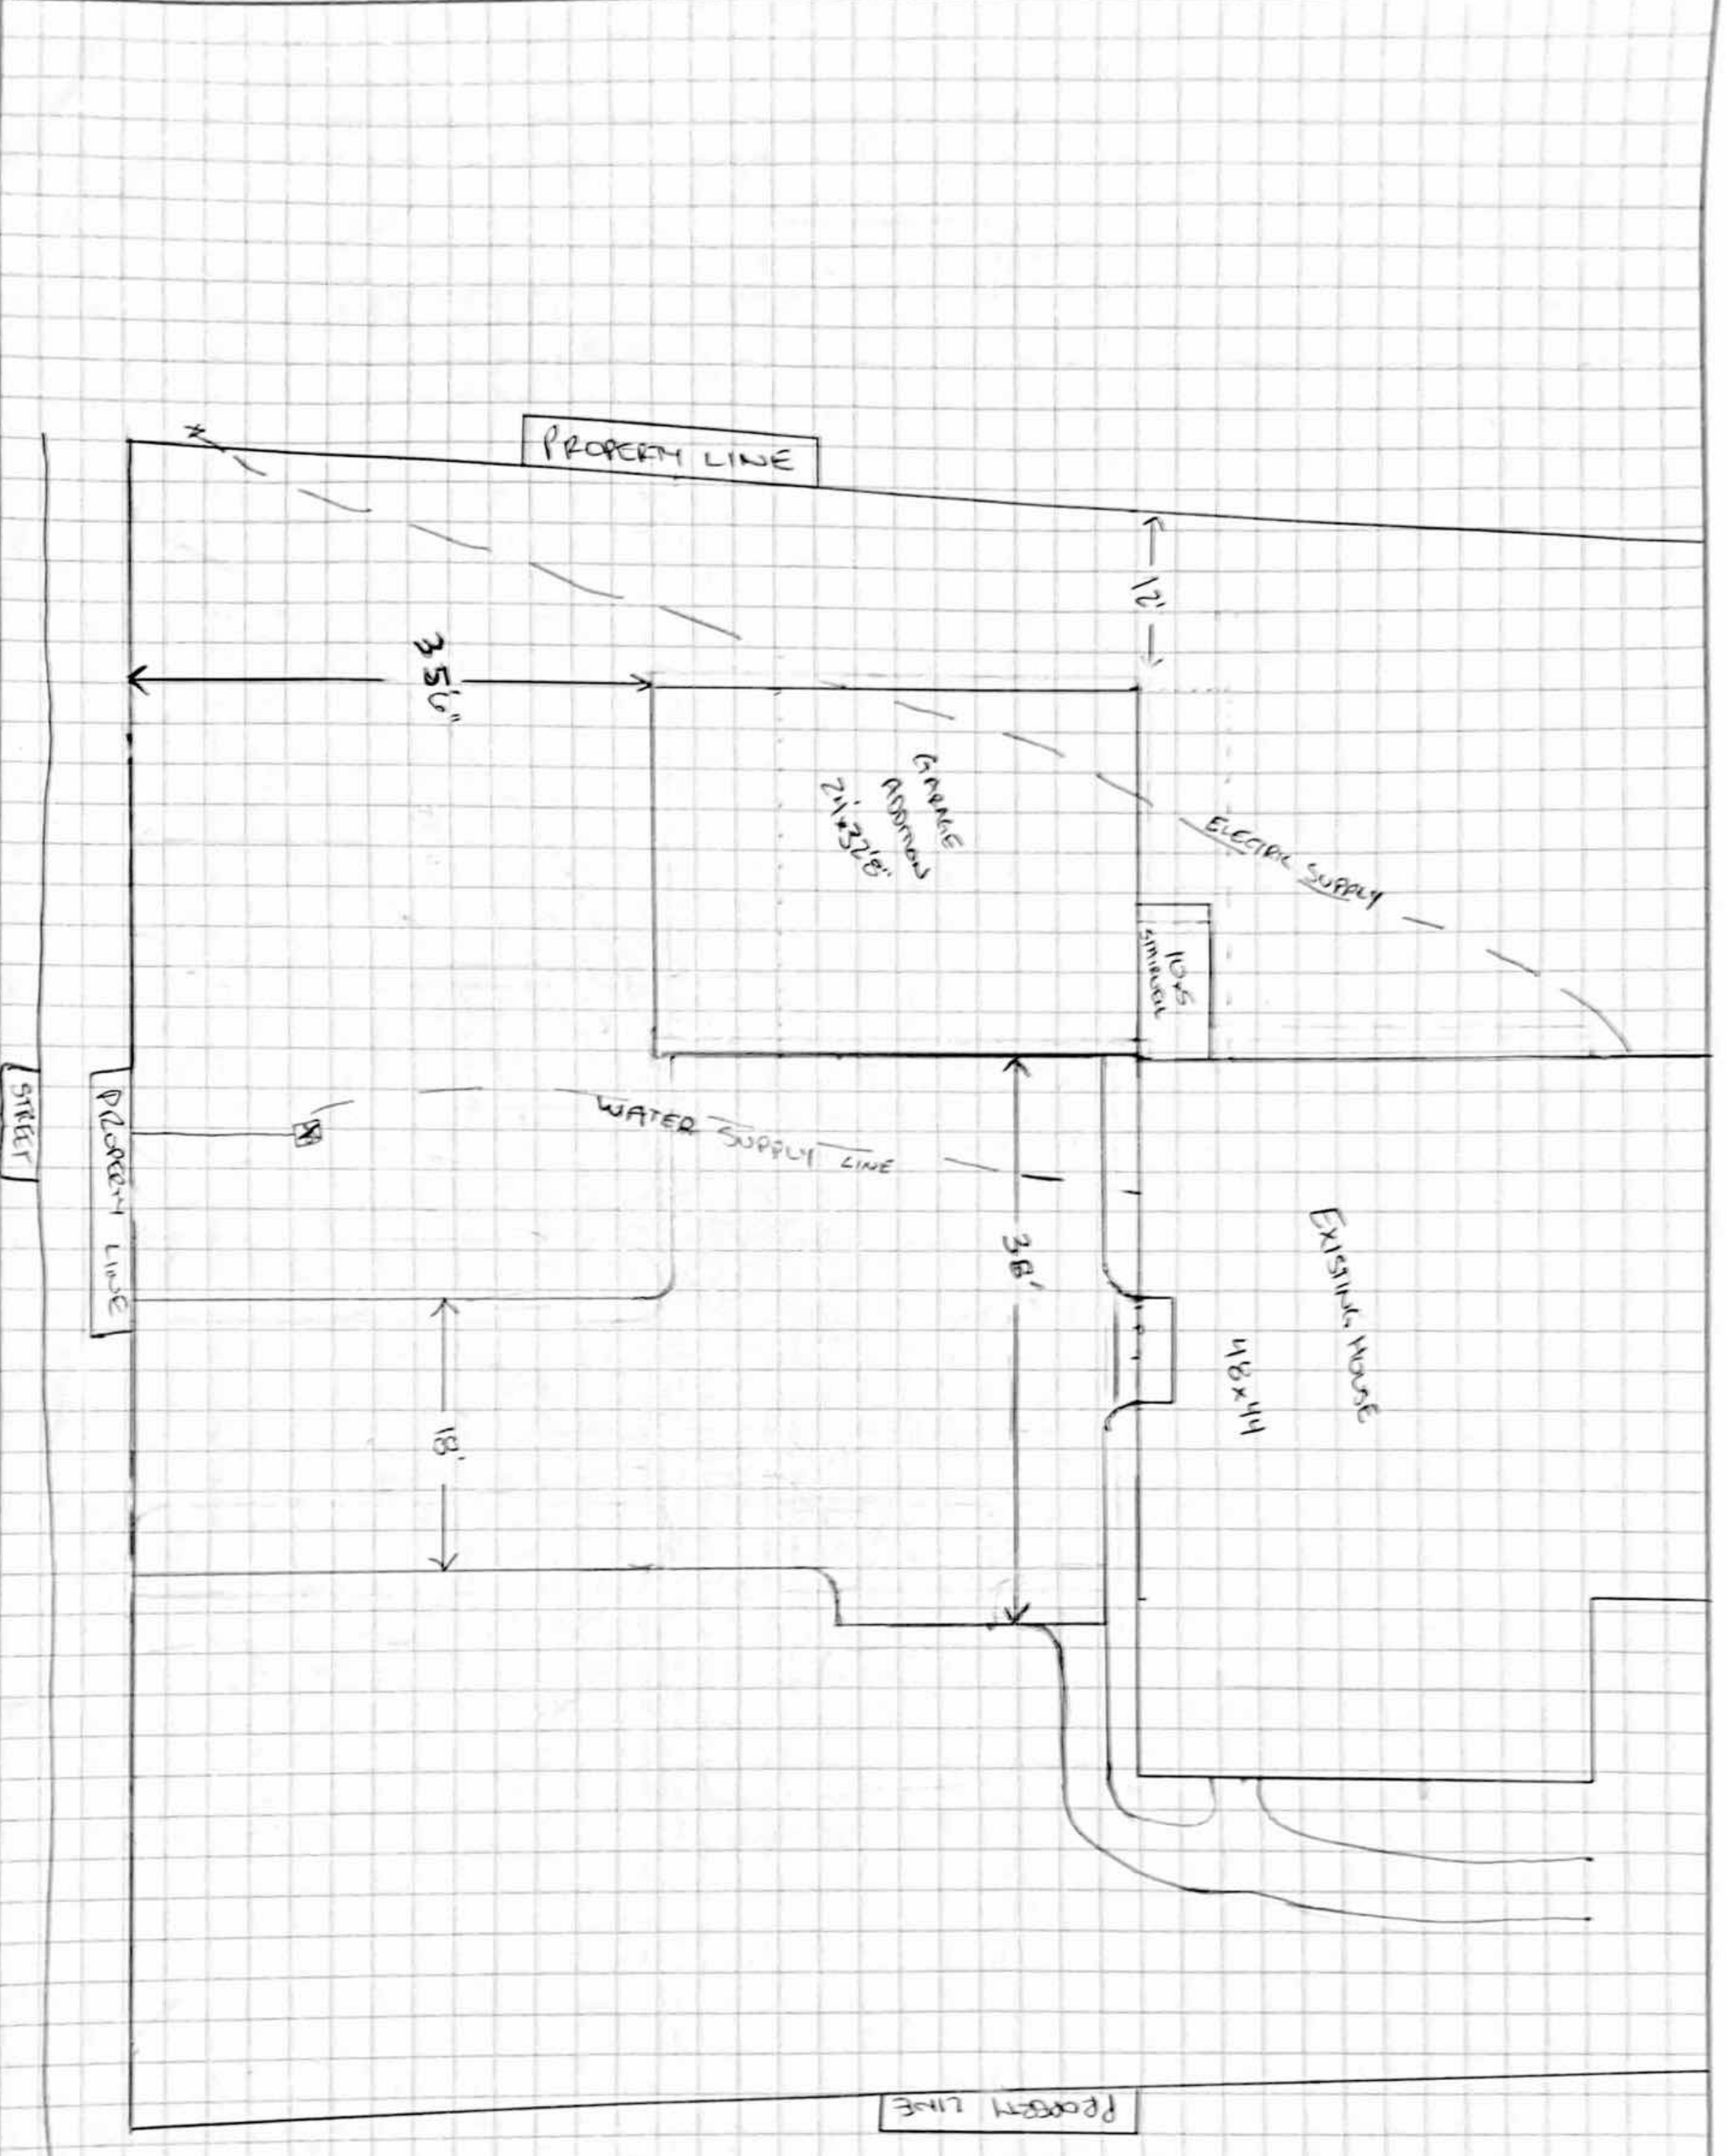

SITE MAP (EMERGENCY)
 SCALE: 3/32" = 1'
 BY: ERIC BOMER
 5 MAR 2022

B_1
 B_2
 T_1

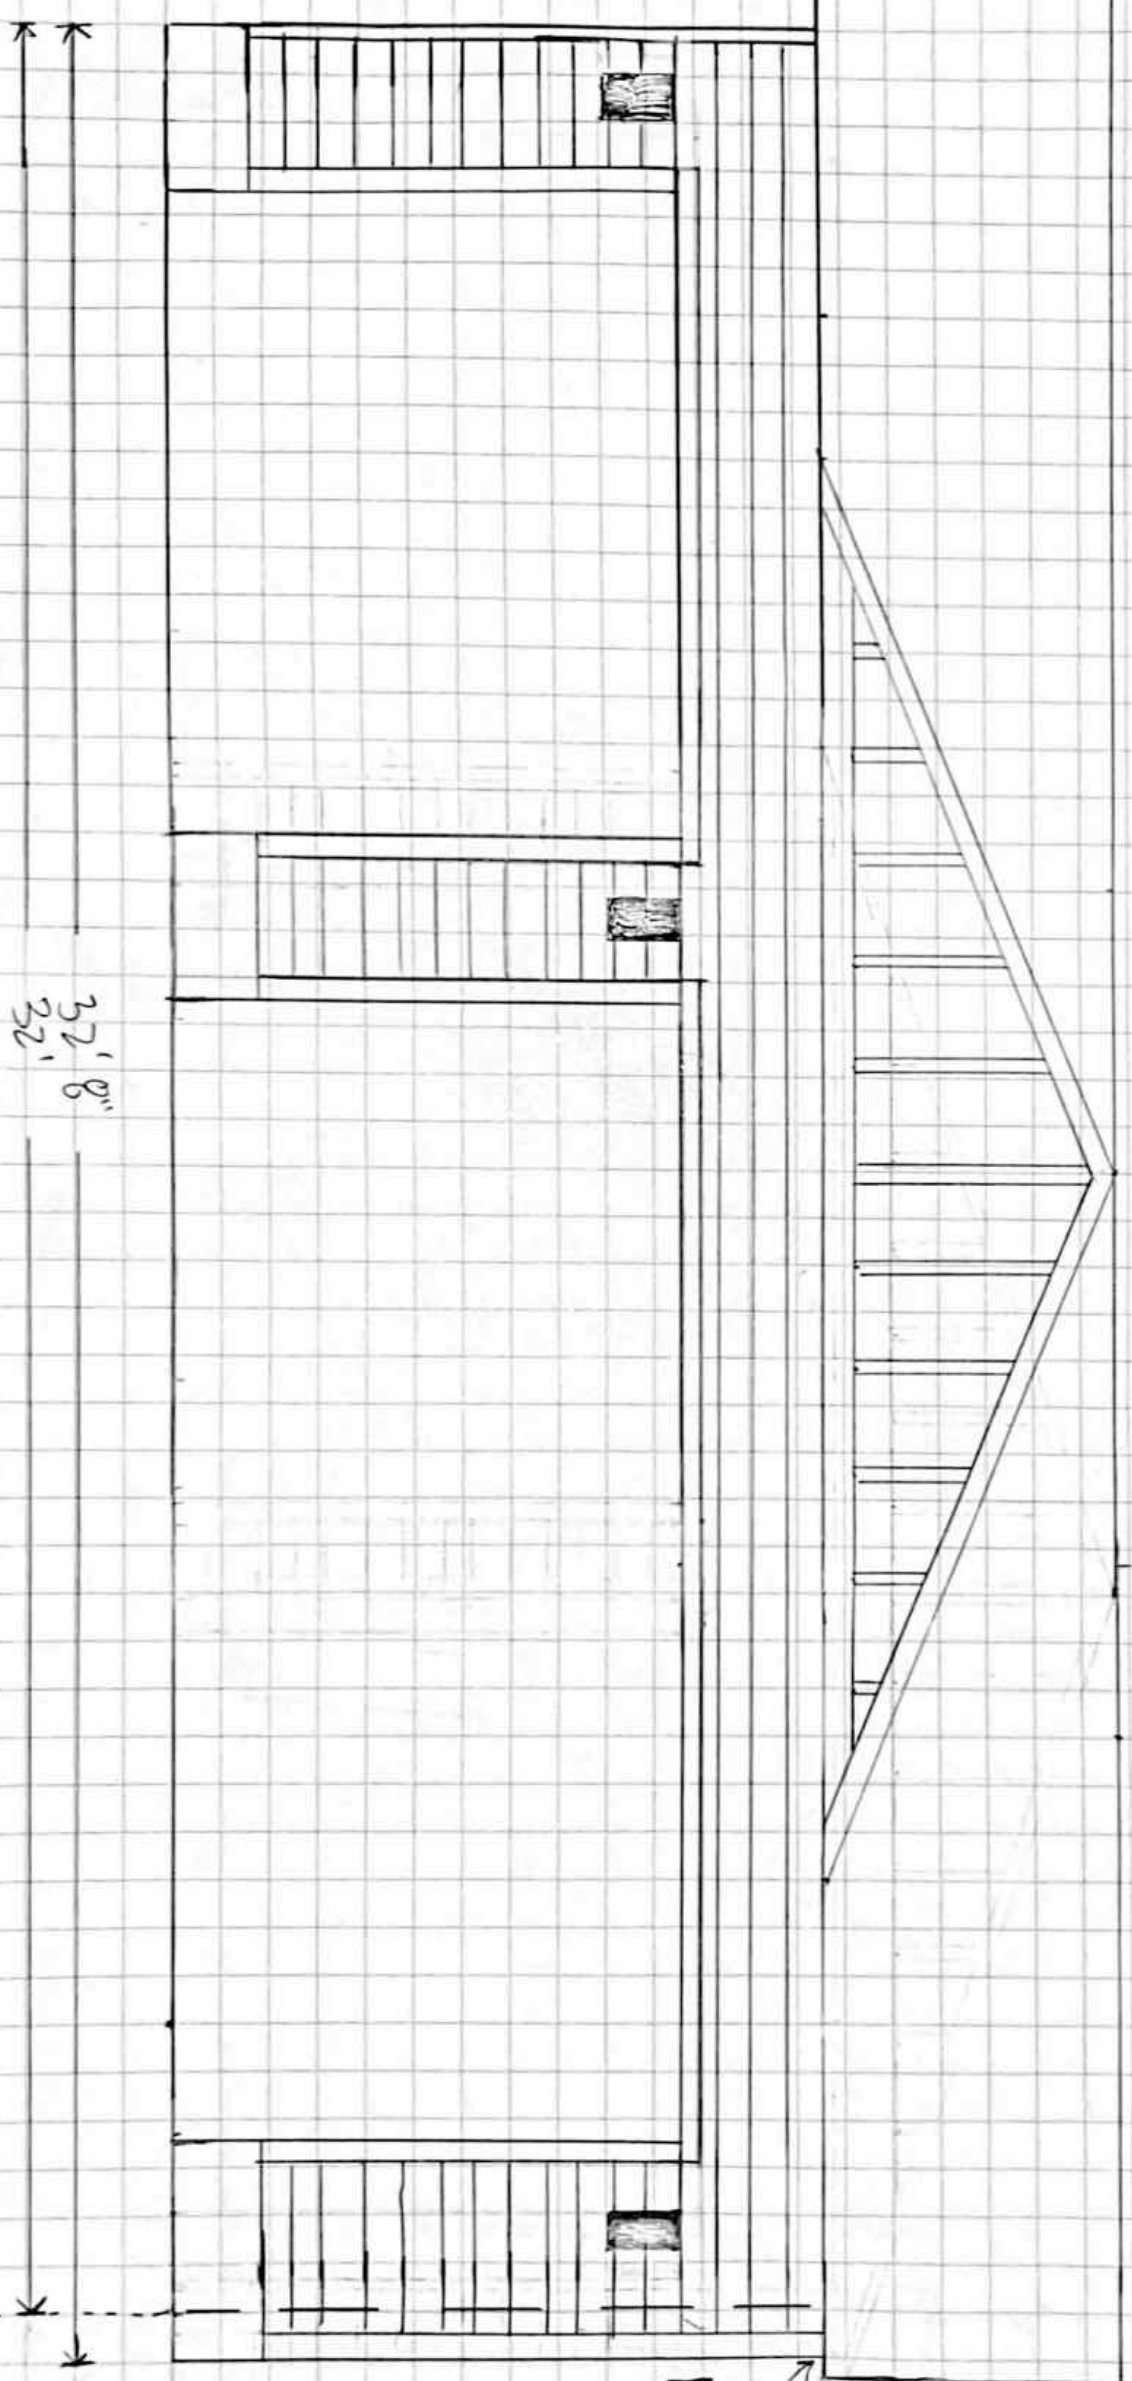


32' 8"
 32'

EXISTING HOUSE


DOUBLE TOP PLATE
 2x4 FRAMING
 16" O.C.

FRONT ELEVATION
 SCALE = 3/8" = 1'
 BS: EPIC ROSTER
 5 MAR 2022

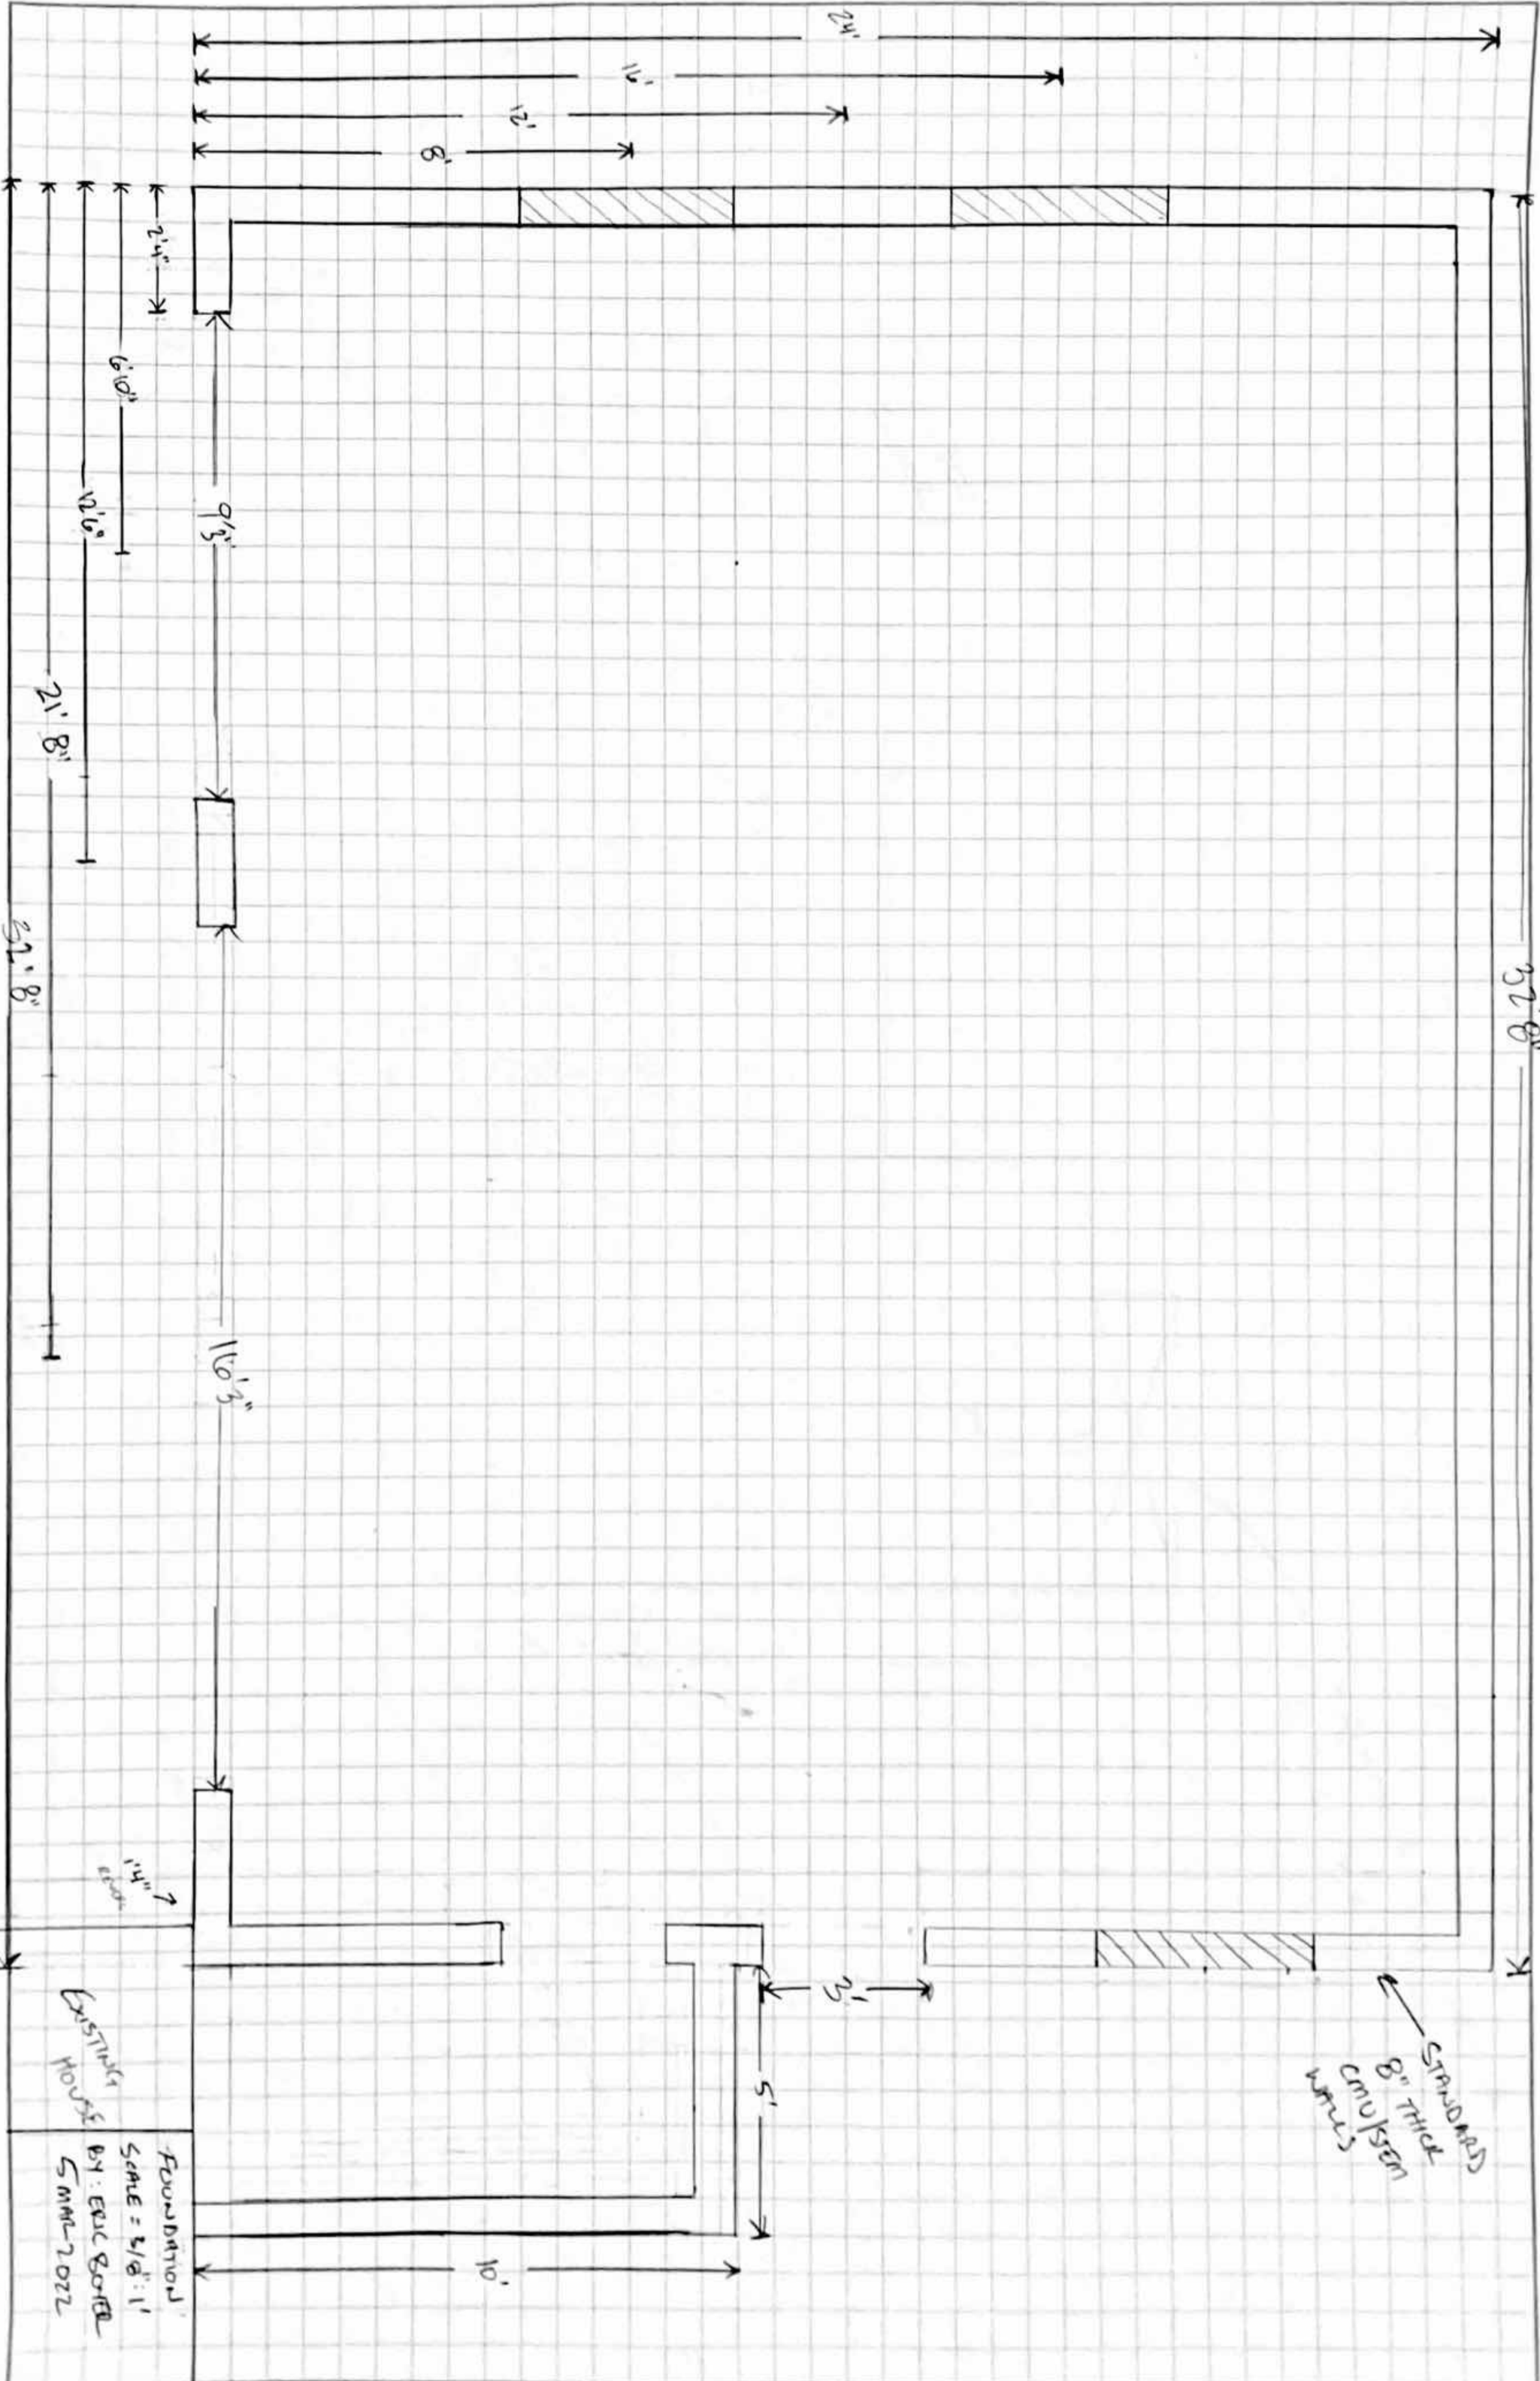


EXISTING HOUSE
 FOUNDATION
 SCALE = 1/8" = 1'
 BY: EUC BOPBA
 5/11/2022

STANDARD
 8" THICK
 CONCRETE
 WALLS

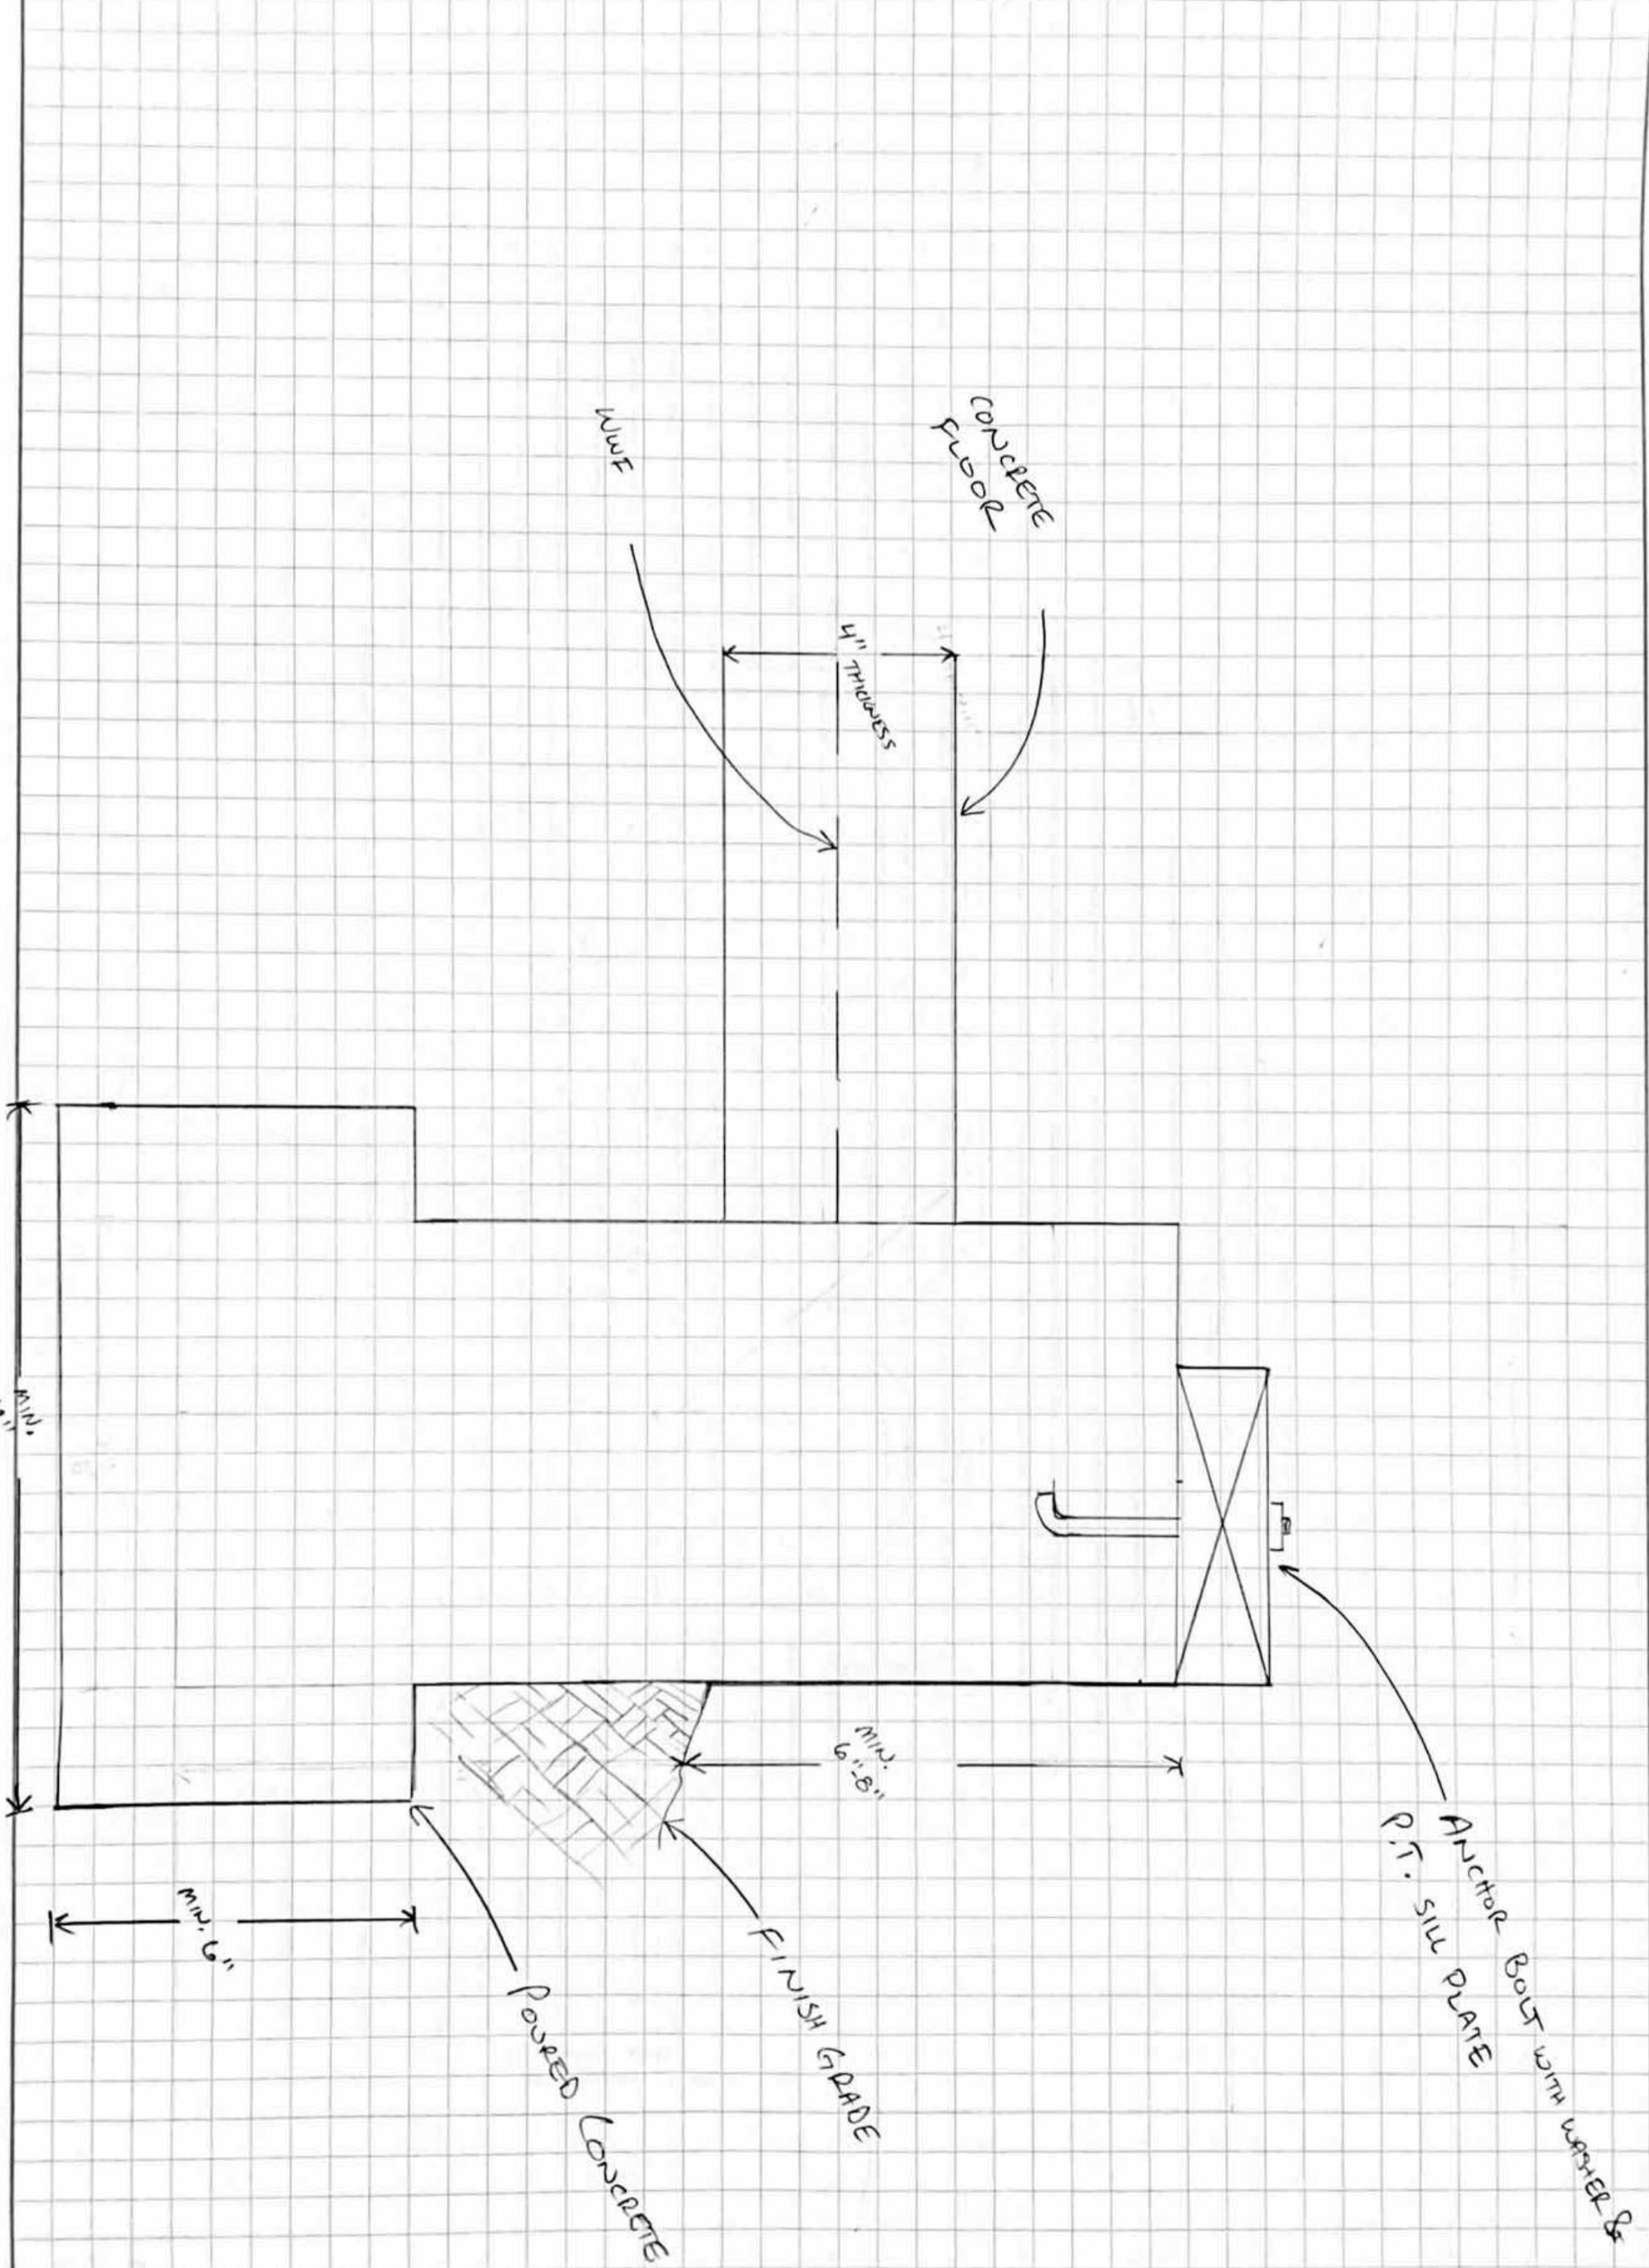

Foundations
 Scale: 3/8" = 1'
 BT: Eric Borja
 5 MAR 2022

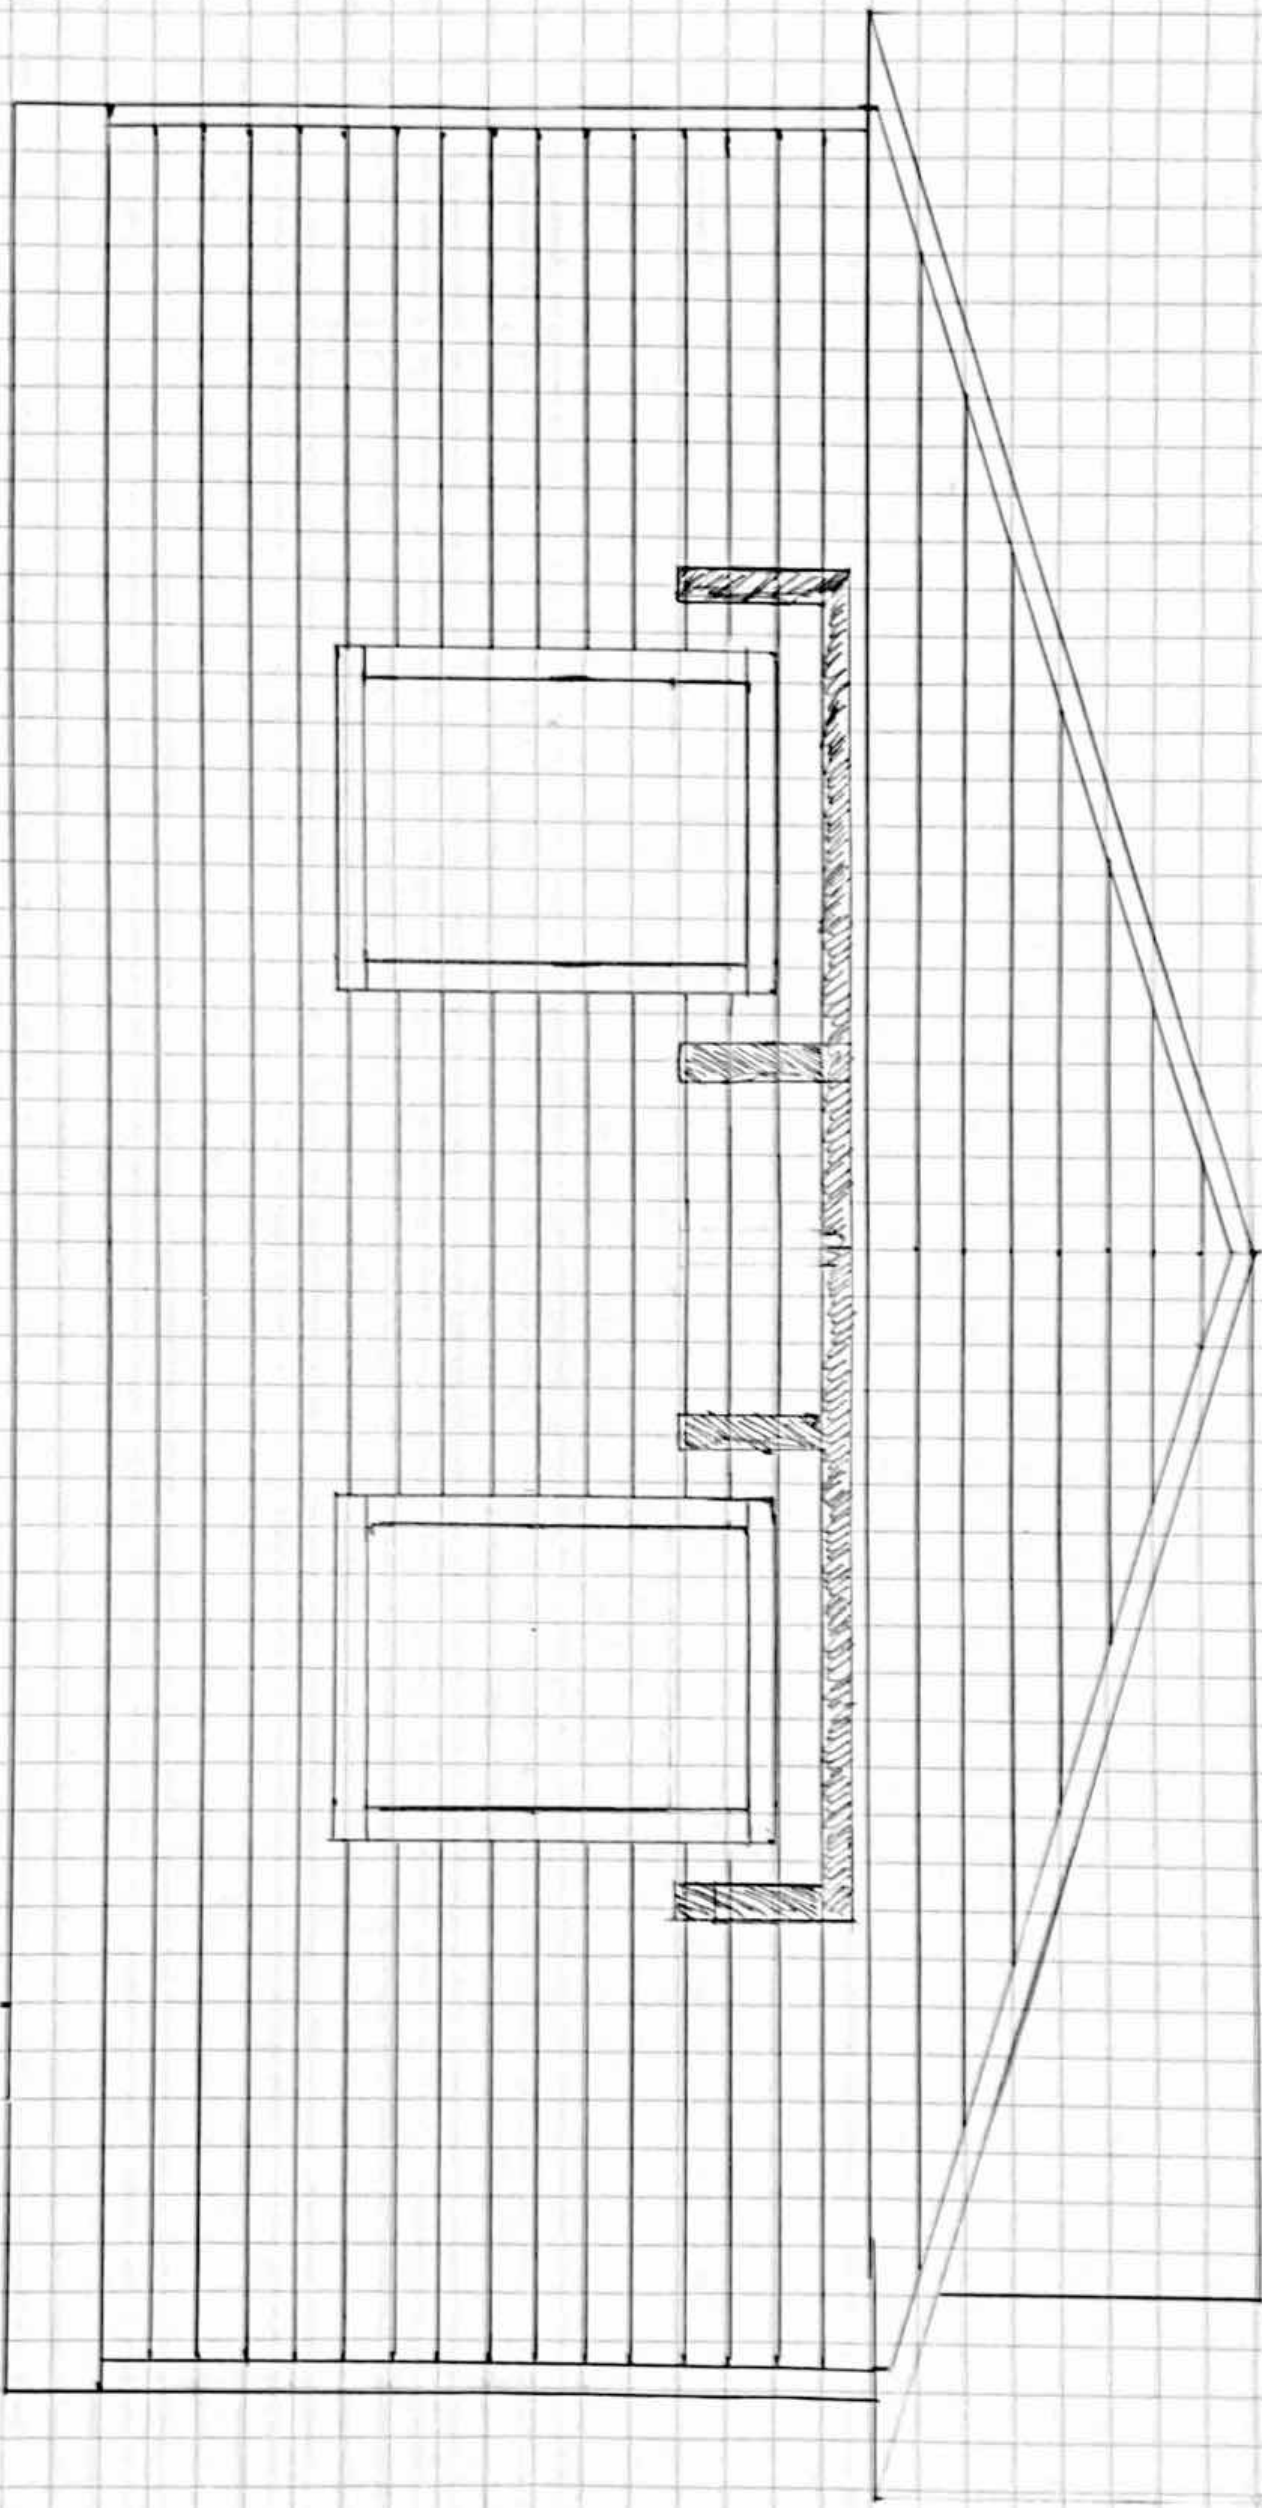


LEFT ELEVATION


SCALE: 1/2" = 1'

BY: BOB BOND


5 MAR 2022

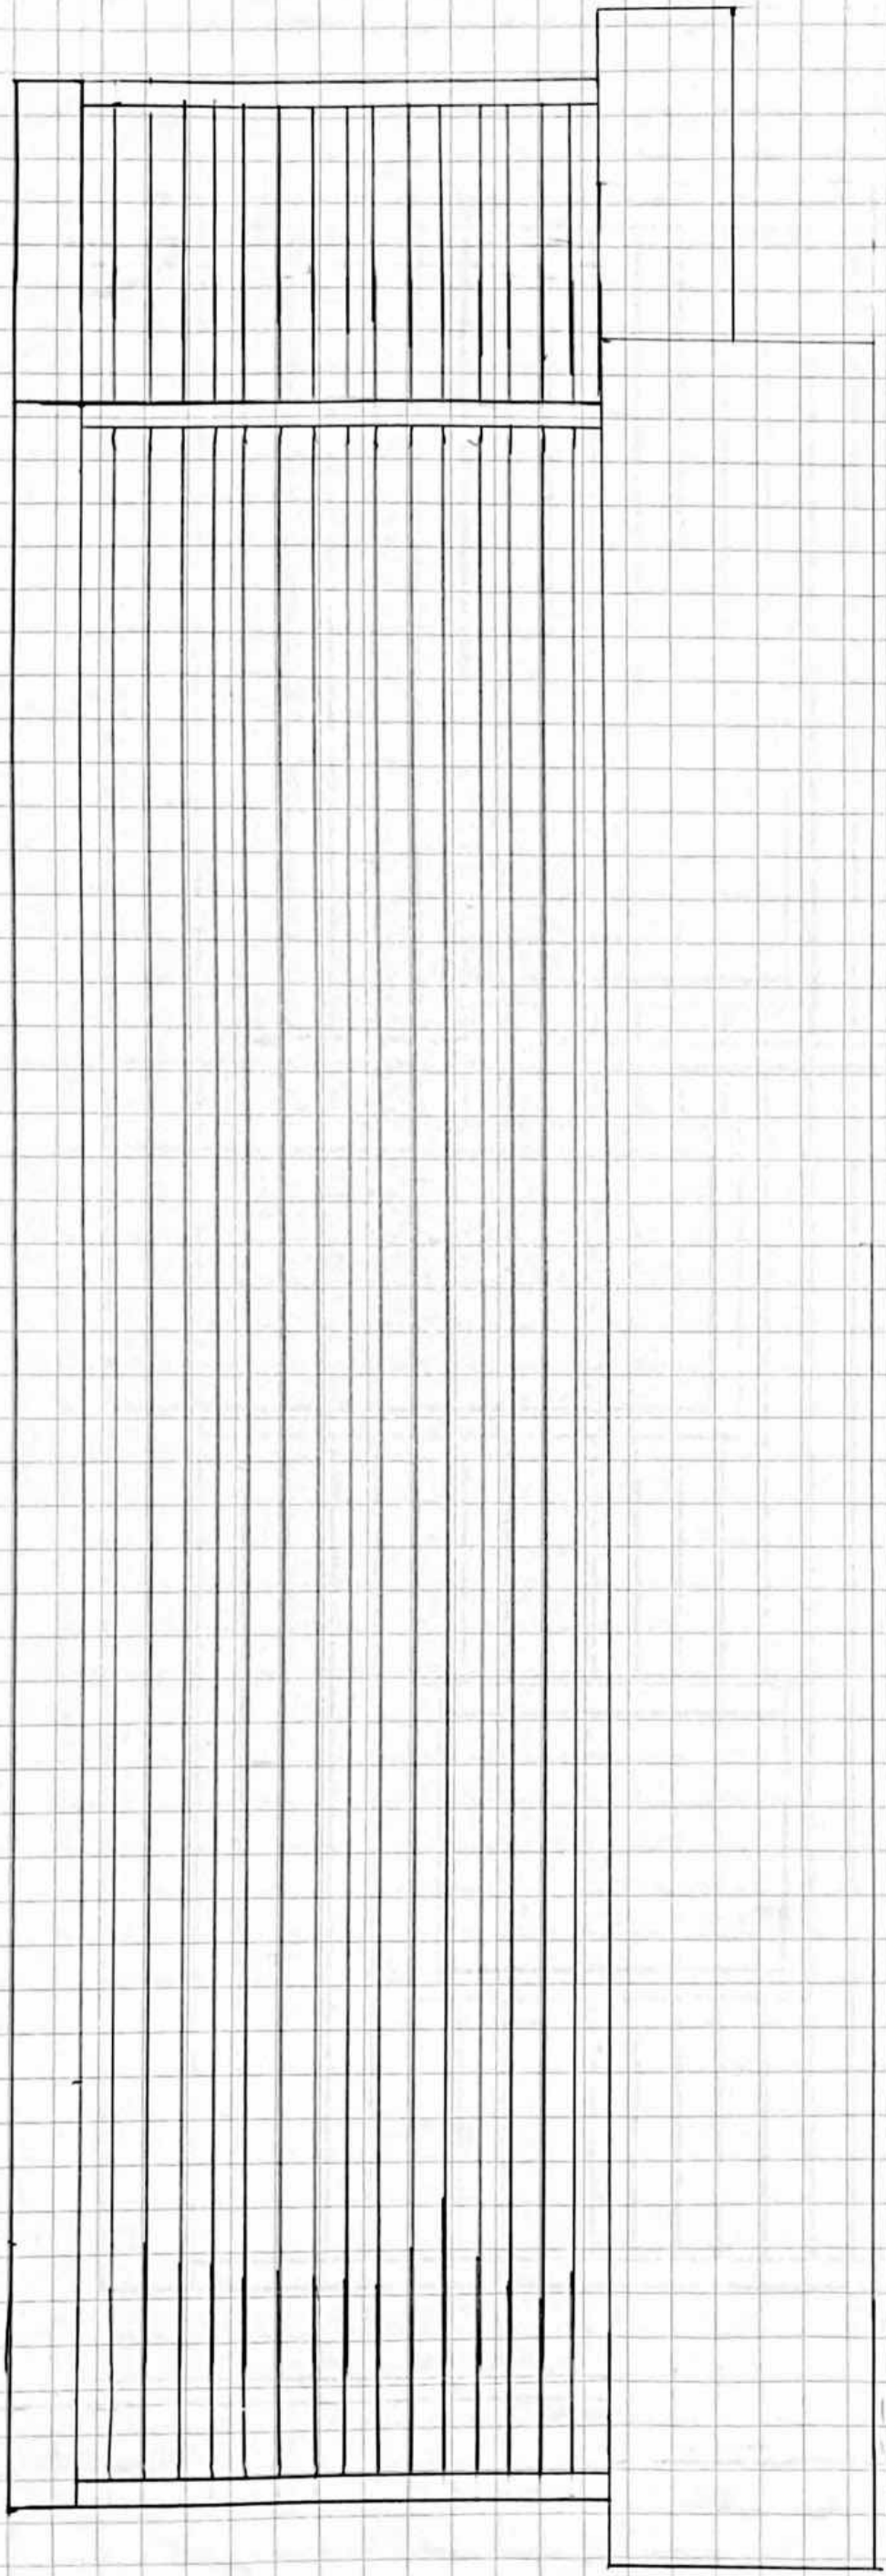


GENE EUGENIAD
SCALE 3/8" = 1'
BY ERIC ROYER
5 MAR 2012

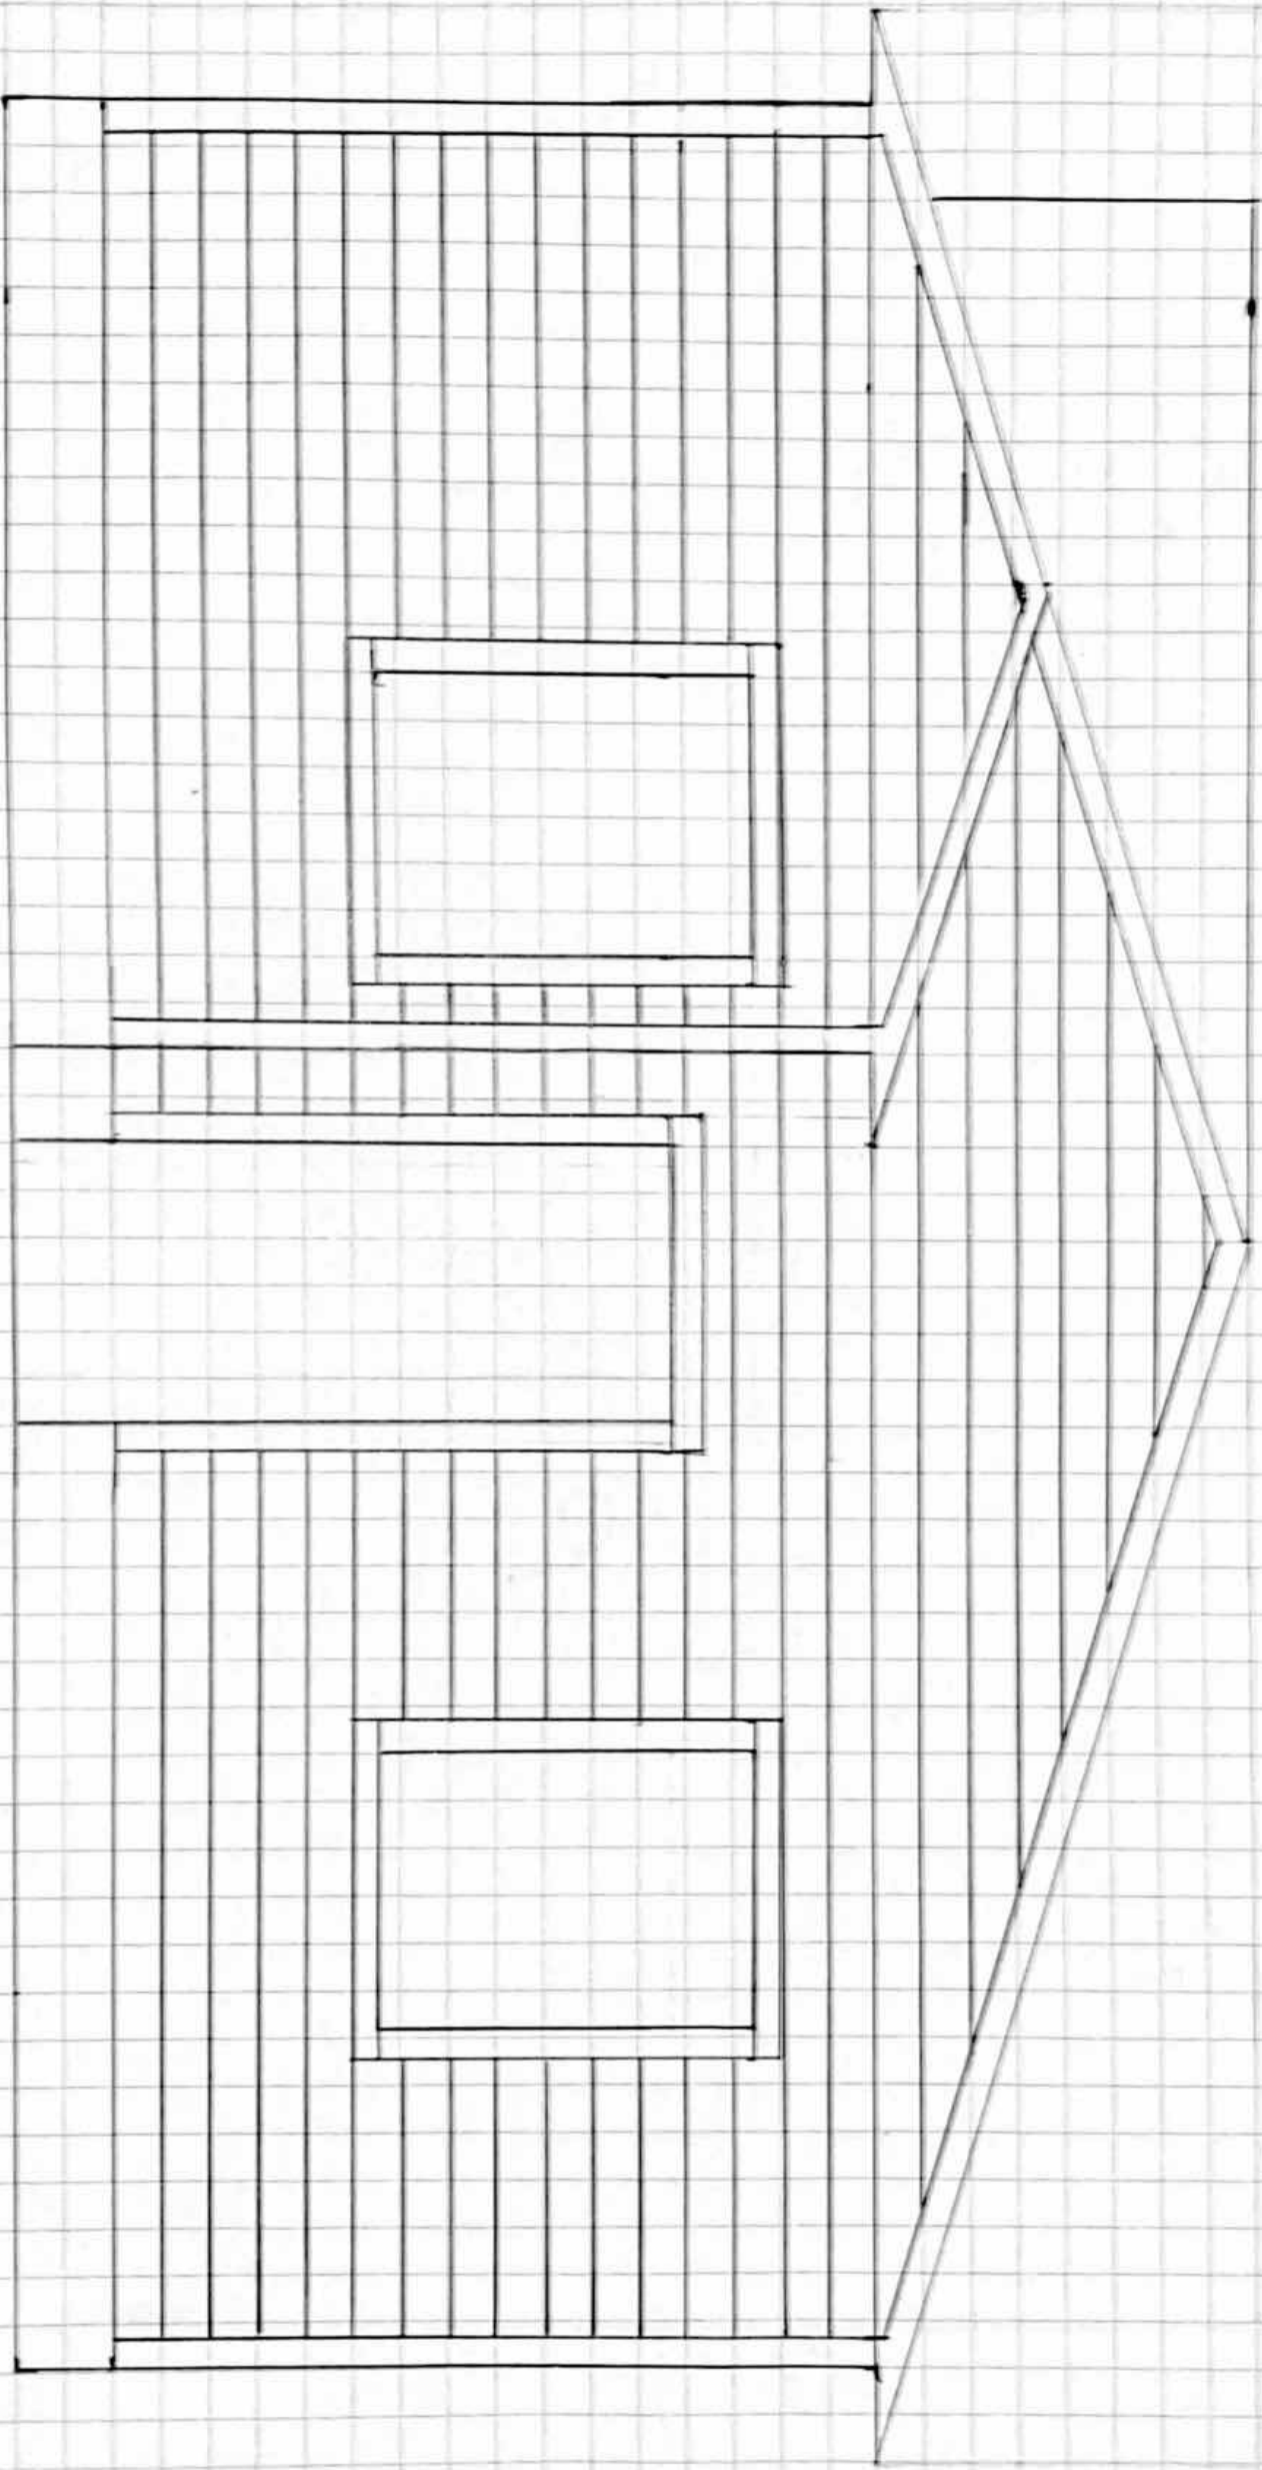

RIGHT ELEVATION
SCALE = 1/2" = 1'
BY EOL BOWEN
5 MAR 2022

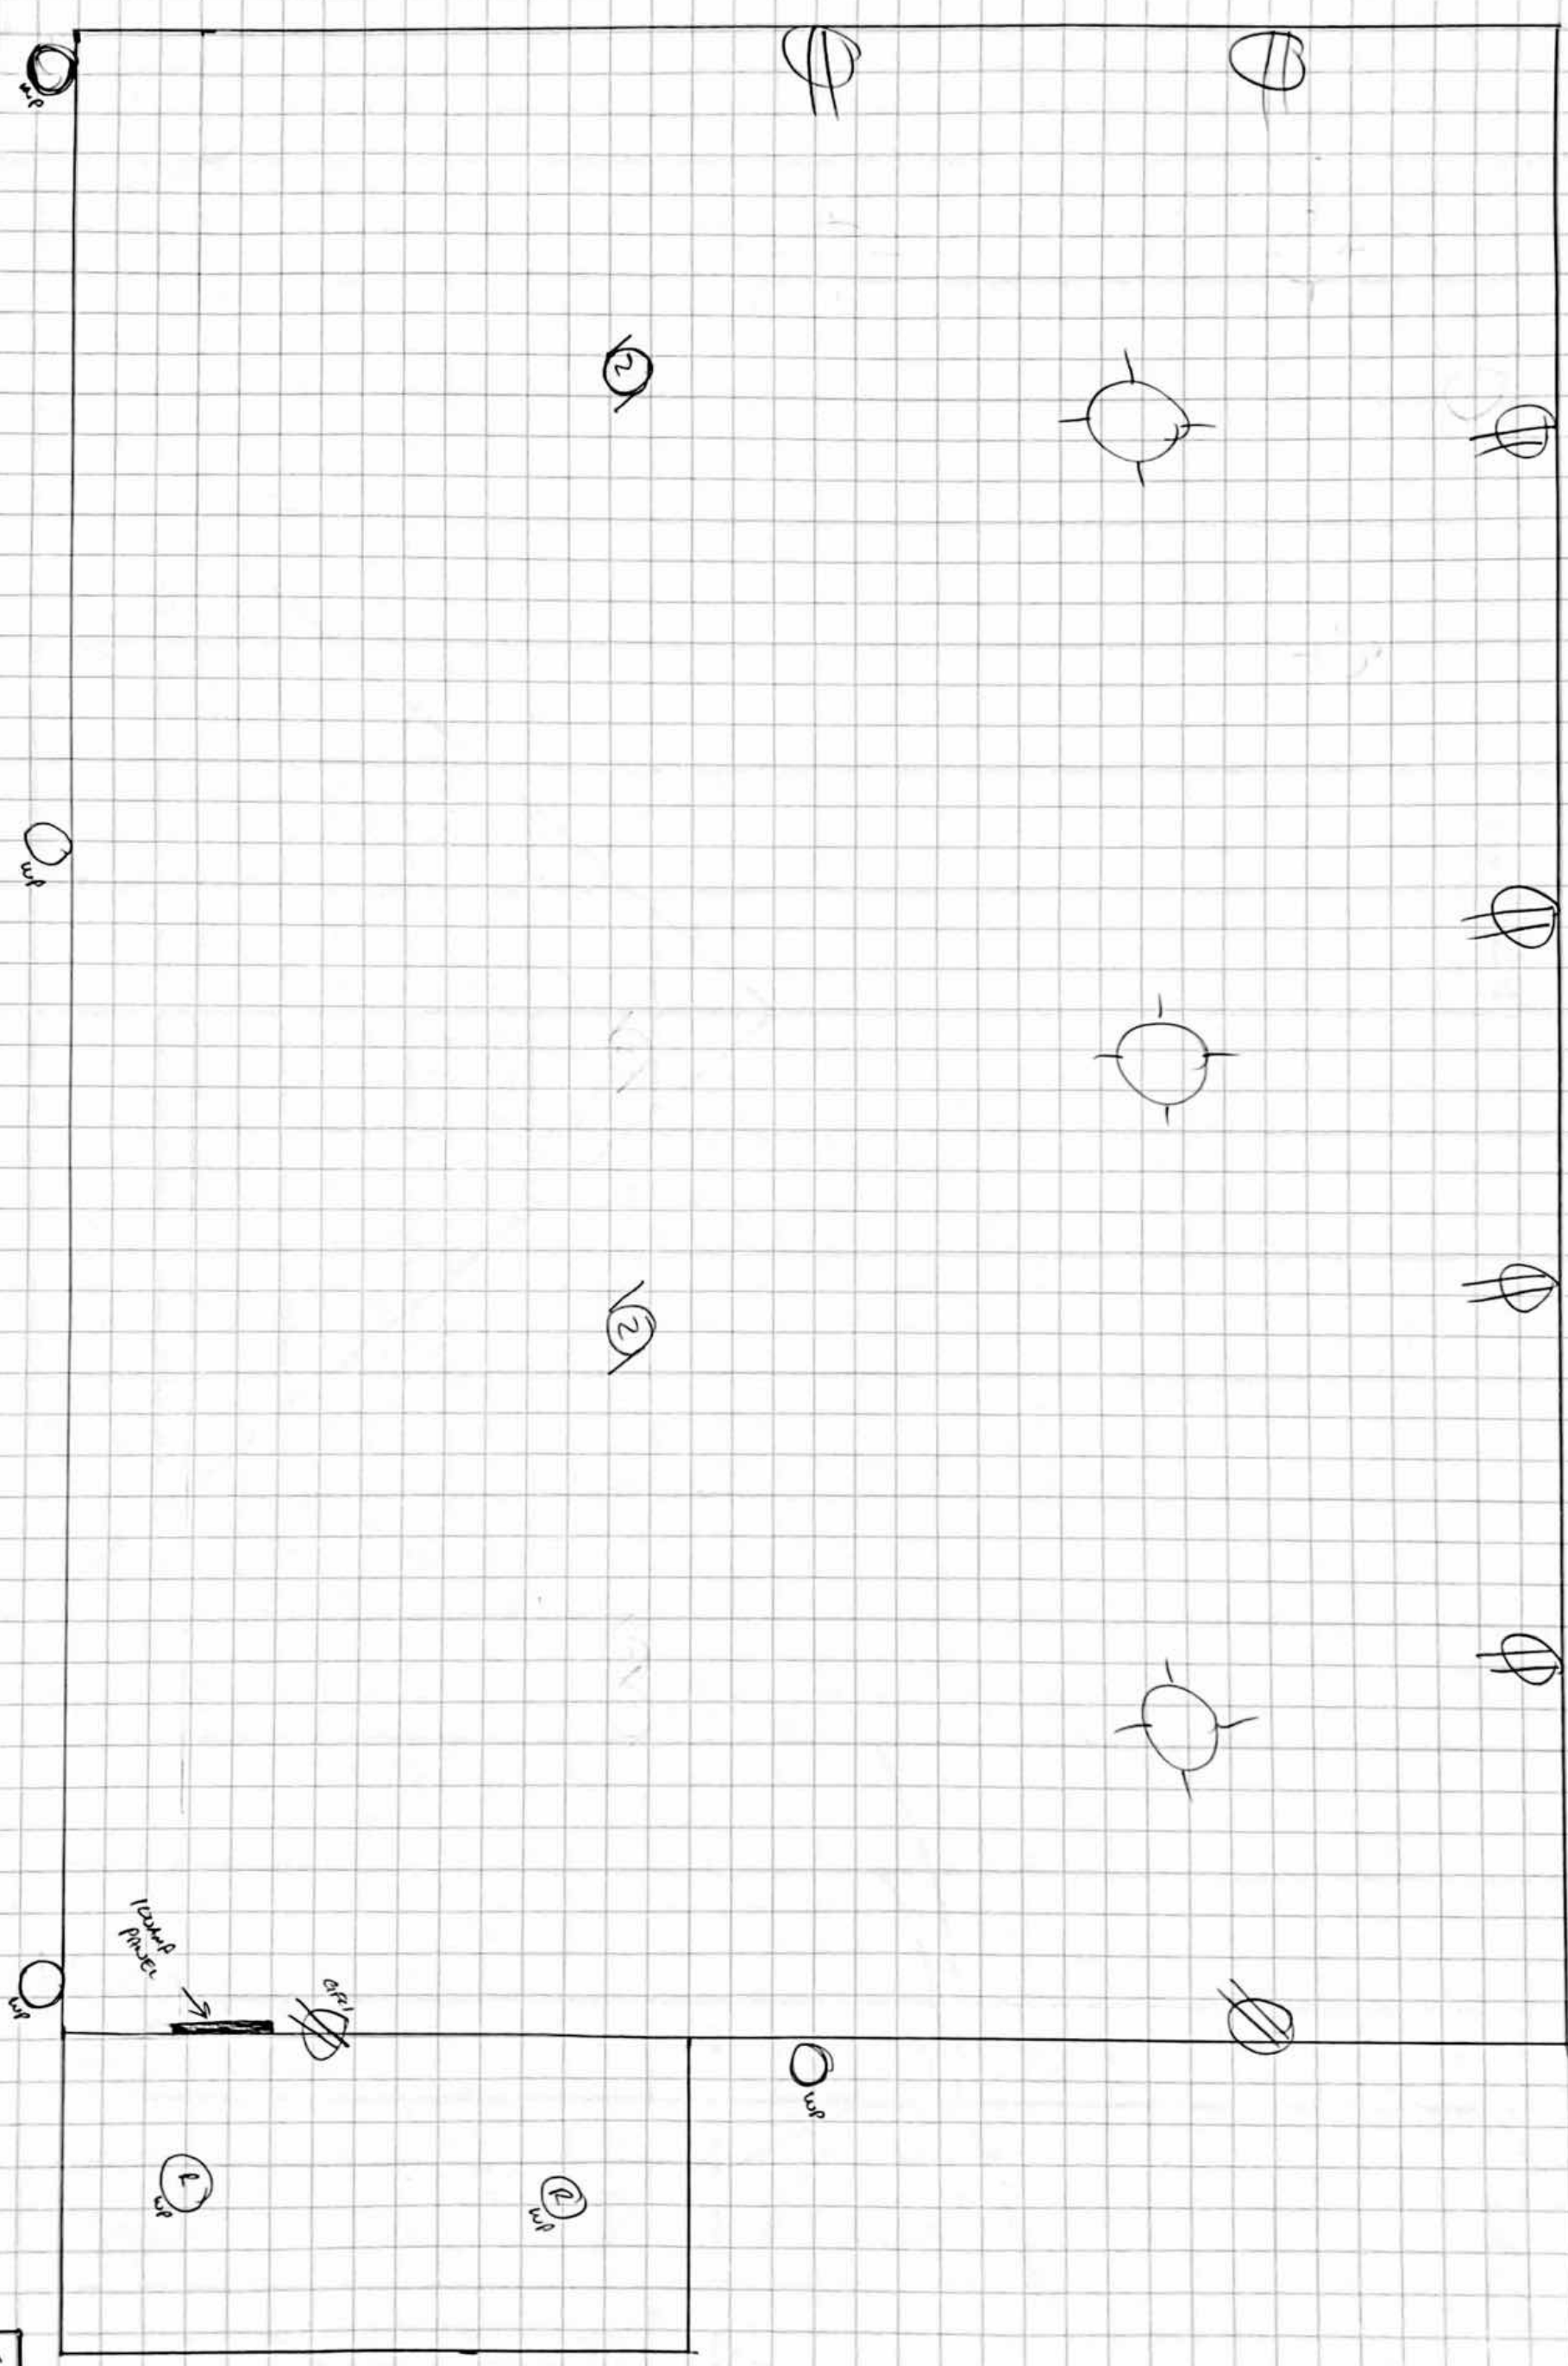

ELECTRICAL
 SCALE: 3/8" = 1'
 BY: ERIC BOMERL
 5 MARCH 2012

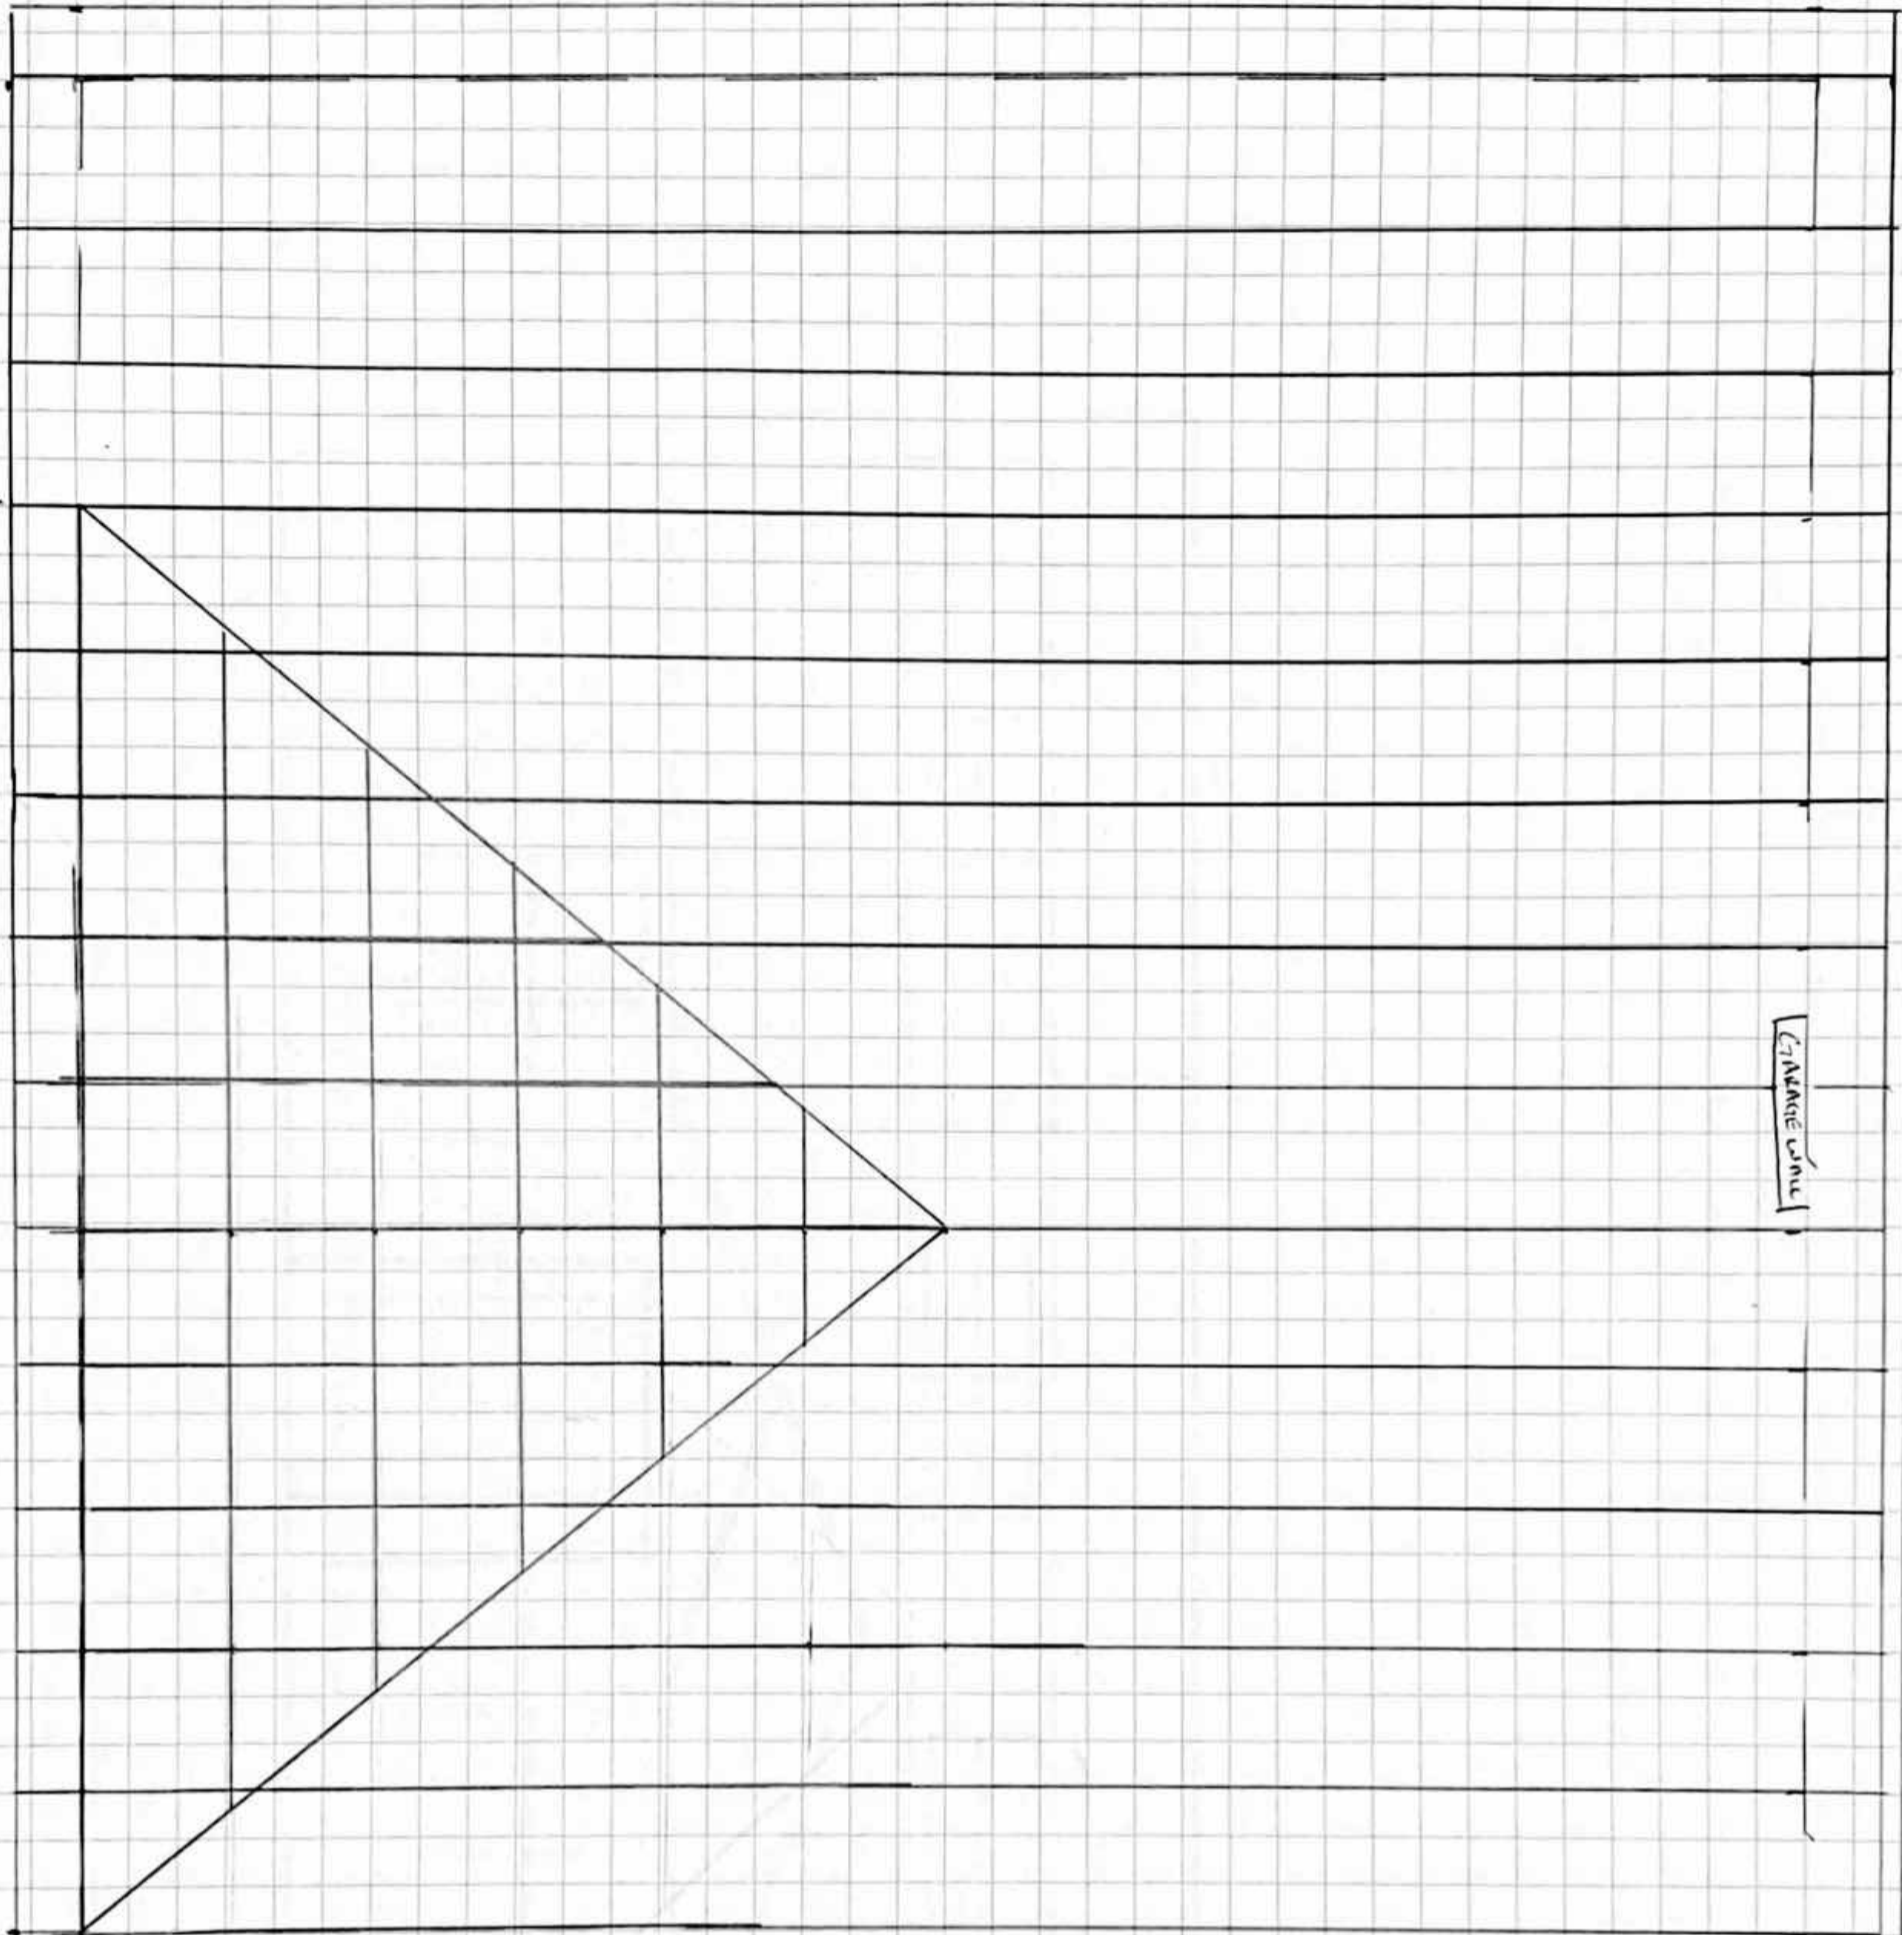

CHANGE UNIT

EXISTING
TRUSSES

MANUFACTURED
TRUSSES
2" O.C.

12"
OVERHANG

12"
OVERHANG

DATE: 11/1/22
SCALE: 3/8" = 1'
BY: CDR/ROBERT
5 MAR 2022