



- LEGEND
- LOT LINES
 - ADJOINER LINES
 - - - EASEMENT
 - - - OVERHEAD WIRES

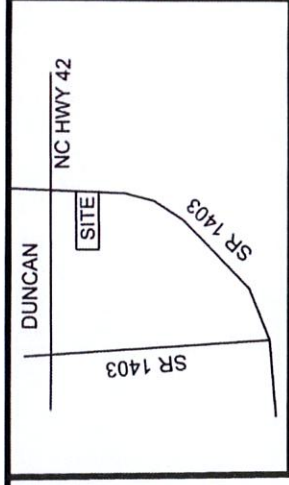

VICINITY MAP
NO SCALE

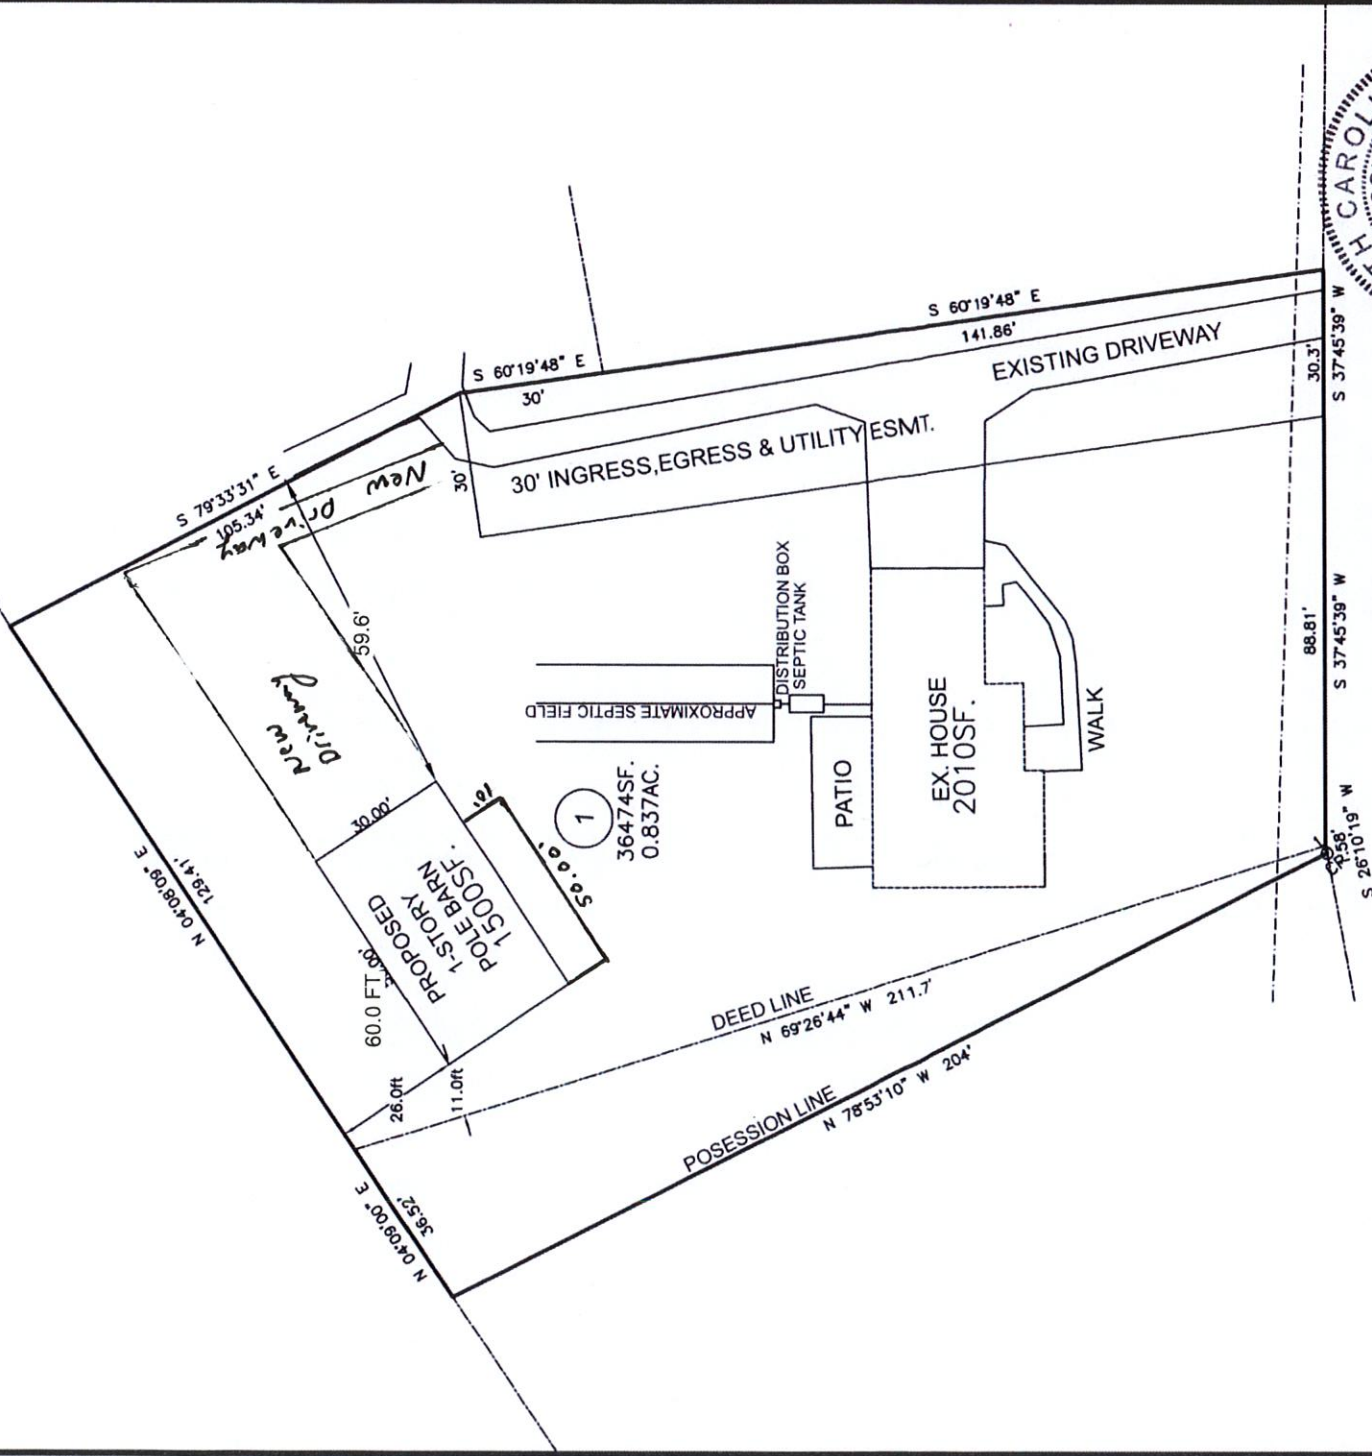

COKESBURY RD.
NCSR 1403 60' PUBLIC R/W

HOUSE, SHED, DRIVEWAY,
WALK, PATIO, NOT FIELD LOCATED



NOT A FINAL SURVEY.
PRELIMINARY; NOT FOR RECORDATION, CONVEYANCE
OR SALES.

REVISION: 10/25/21, MOVE PROPOSED POLE BARN

SCOTT A. & BRITTANY L. SCHULZE
5951 COKEBURY RD.
FUQUAY VARINA, 27526
MB 2003 PG 63, DB 2742 PG 960-963
PIN: 0635-56-5320
PARCEL: 05-0635-0148

SITE PLAN
SCOTT SCHULZE
PREPARED BY

SOUTHERN COMPASS
LAND SURVEYING, PC.
3033-1, STONY BROOK DR.
C-4734, RALEIGH, NC. 27604, 984-200-2410



Scale: 1"=40'	Date: 9/29/21	LT: 1
Drawn: JSC	Checked:	Job: