


NOTICE TO CONTRACTOR
 All construction must comply with current NC Building Codes
 and is subject to field inspection and verification.

APPROVED
 Limited liability only notice
 Permit holder responsible for
 full compliance with the code

05/25/2022



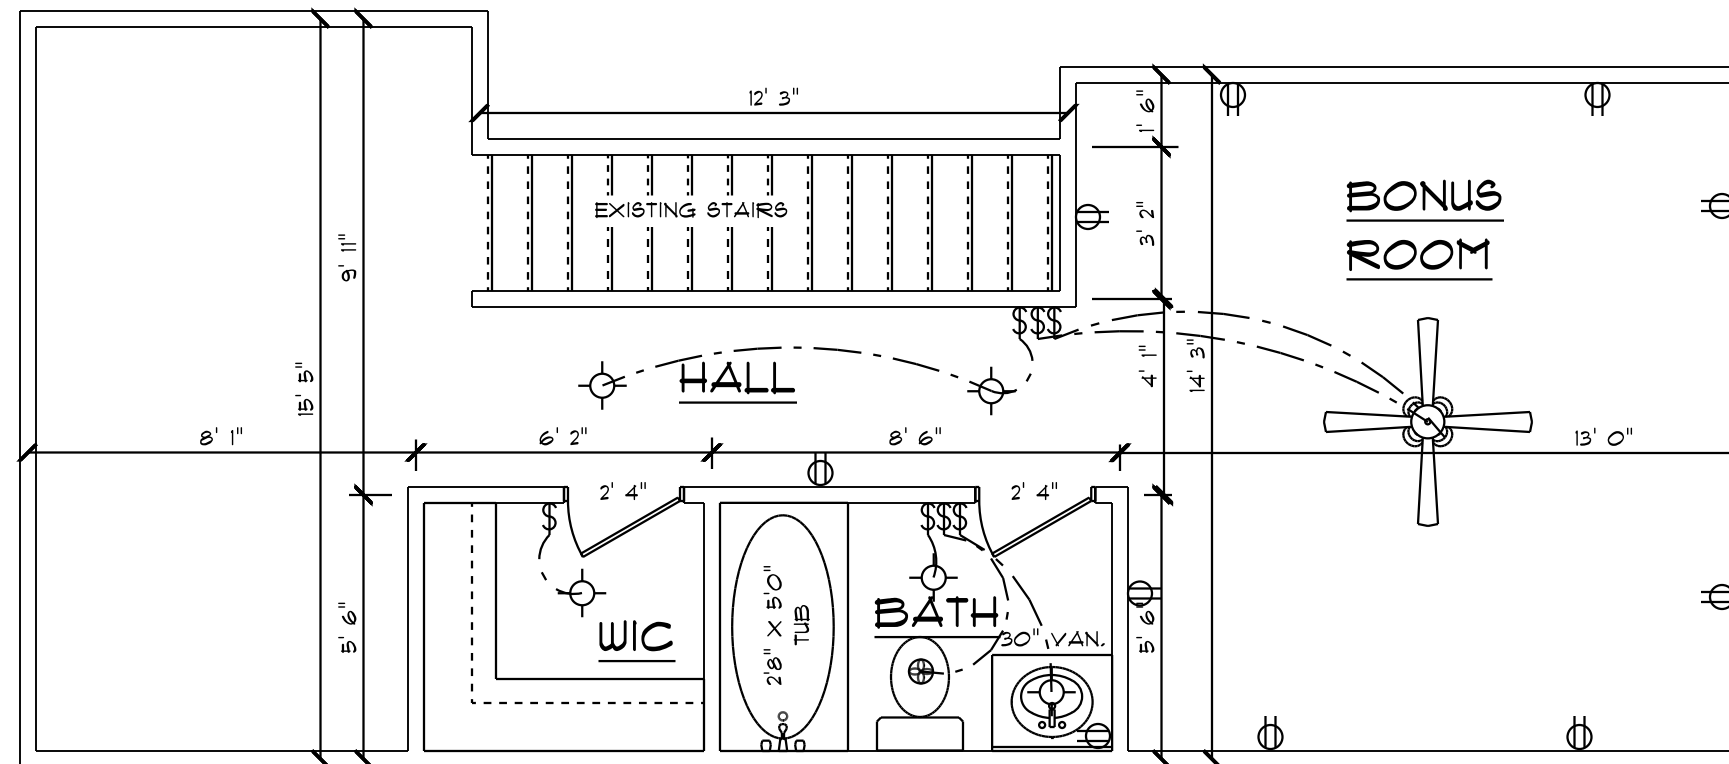

FLOOR PLAN
 SCALE: 1/4" = 1'0"

ELECTICAL CONTRACTOR TO CONFIRM
 LOCATION OF OUTLETS AND
 STYLE OF LIGHTS WITH OWNER