




BUILDING SECTION

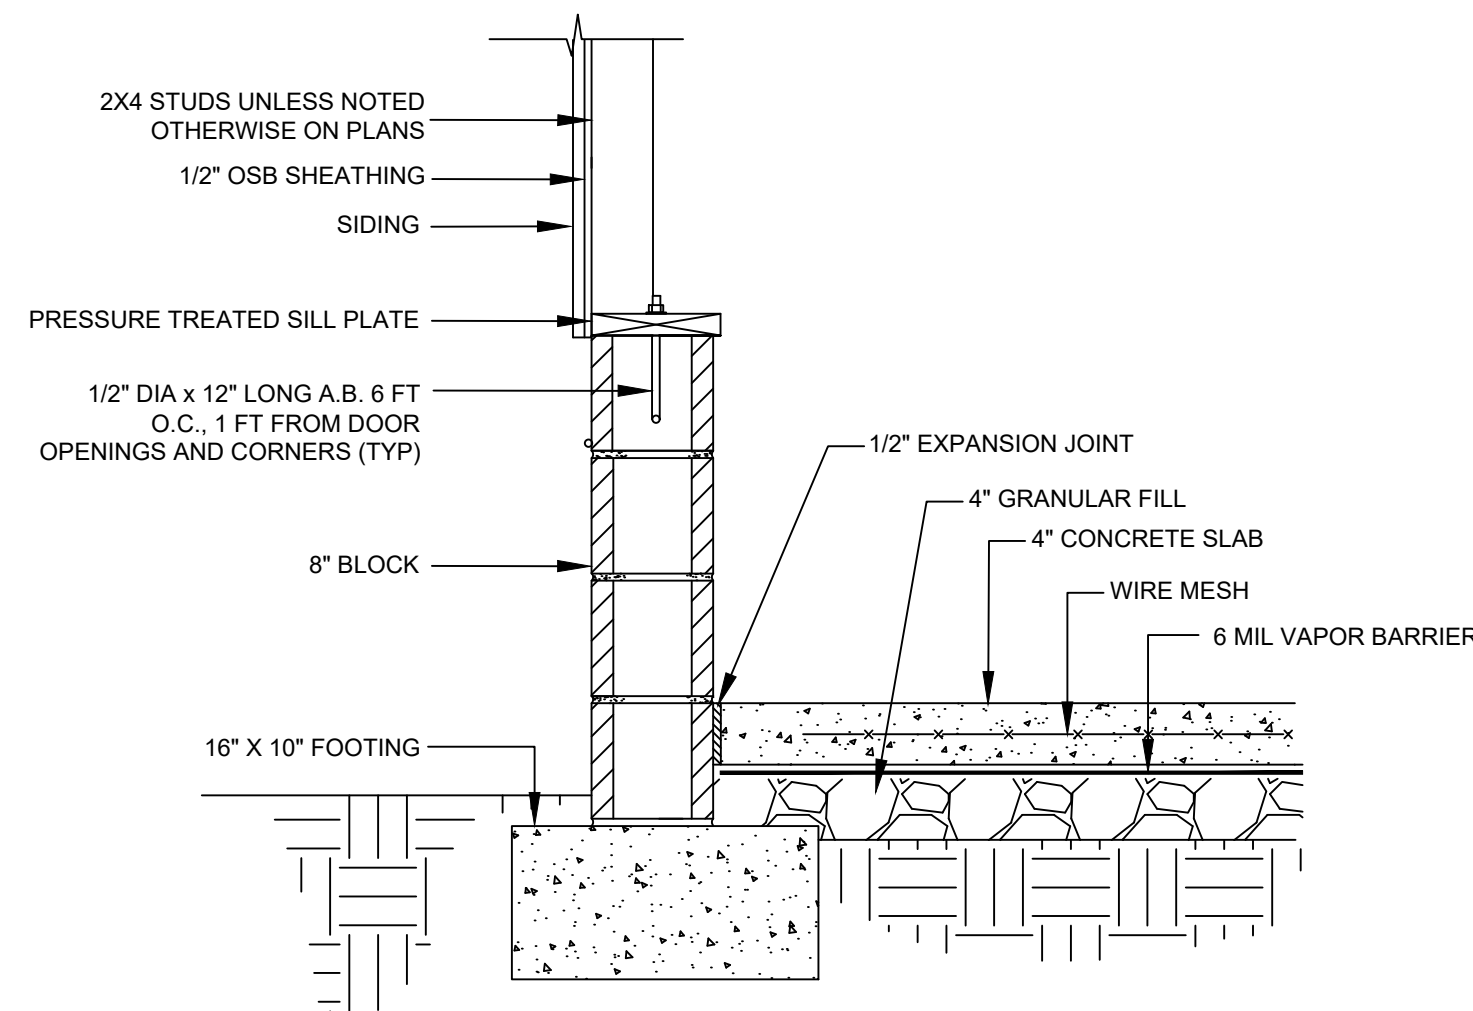


A WALL SECTION
SCALE: 1"=1'-0"

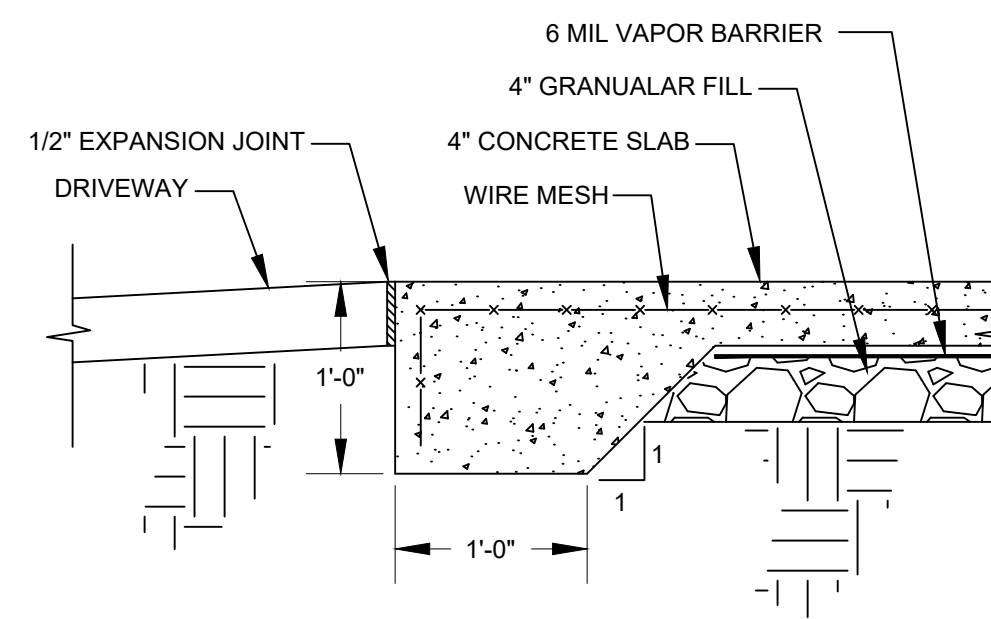

B GARAGE ENTRANCE
SCALE: 1"=1'-0"

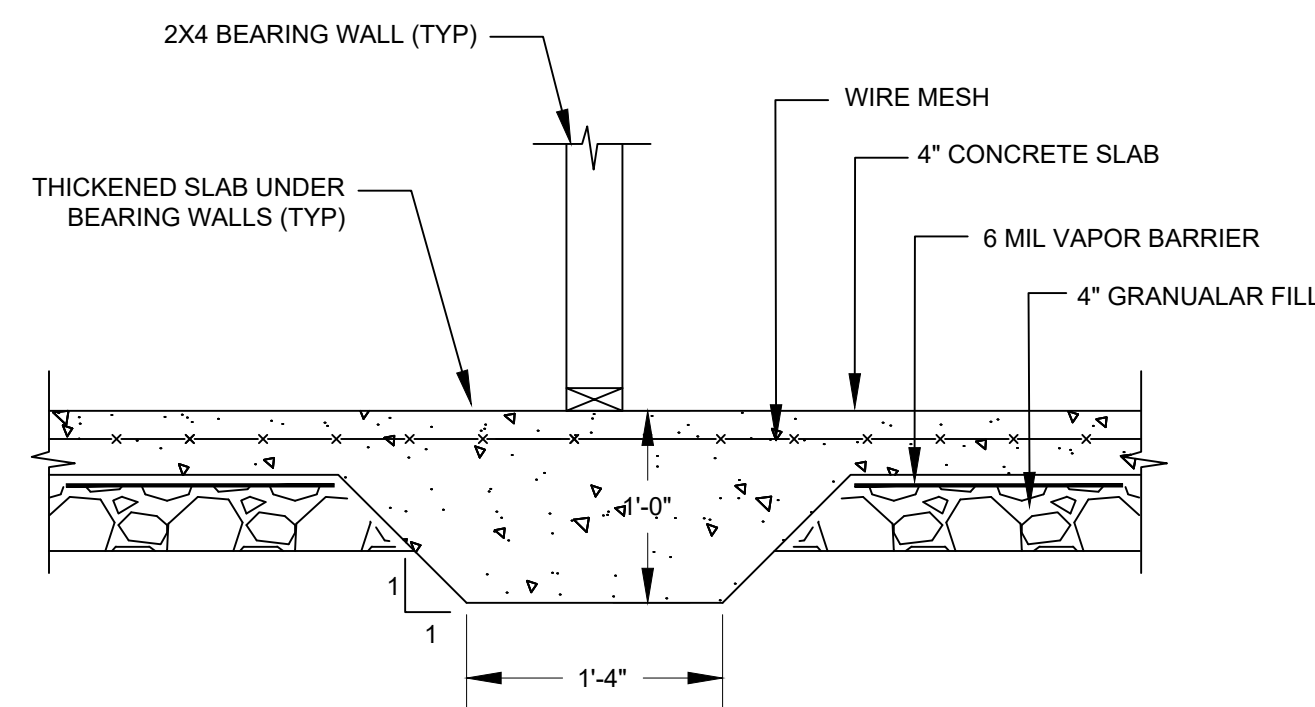

C INTERIOR WALL FOOTING
SCALE: 1"=1'-0"

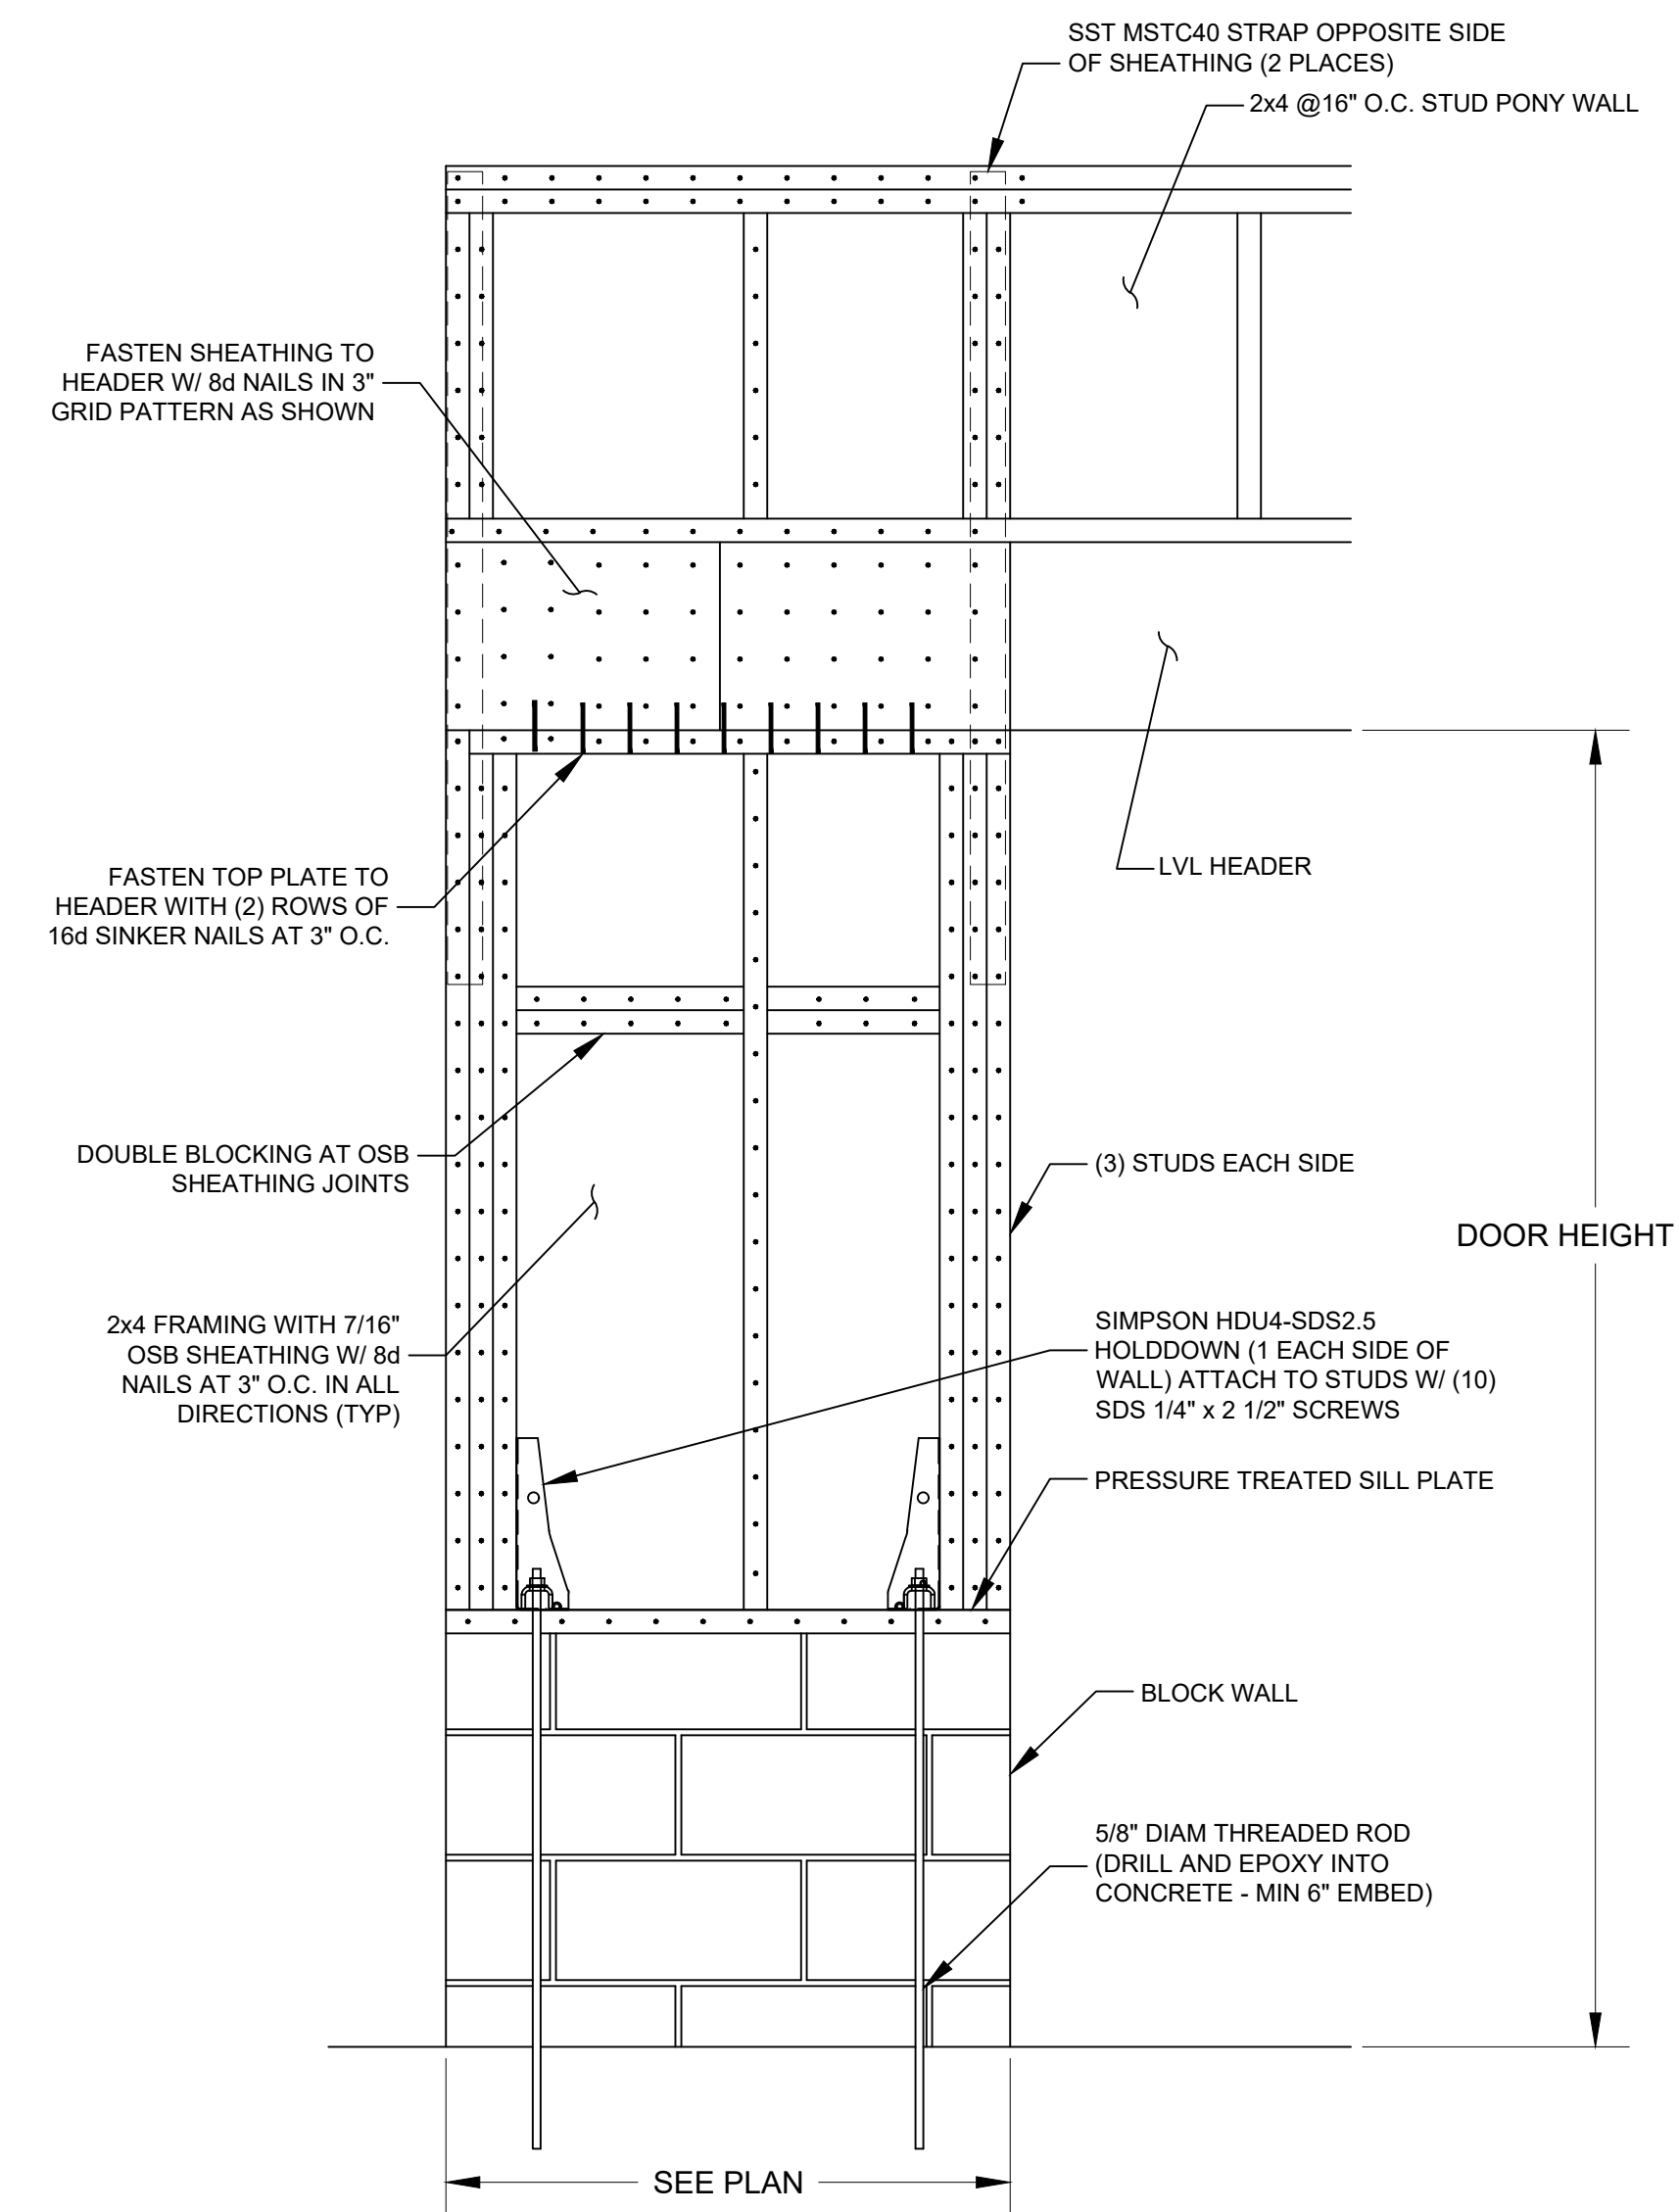


D WALL SECTION
SCALE: 1"=1'-0"

rev	date	description


JEFFREY MOSS, P.E.
STRUCTURAL ENGINEER
1104 Chimney Hill Drive
Apex, NC 27502
Phone: (919) 740-0188
E-mail: jeffmosspe@gmail.com

Garage Addition for:
Brad Harris
340 Fieldstone Drive
Holly Springs, NC 27540
Dwg. Title: Floor Plan


Scale:	1/4" = 1'-0"
Date:	5/2/22
Project No:	22088
Drawing No:	S2

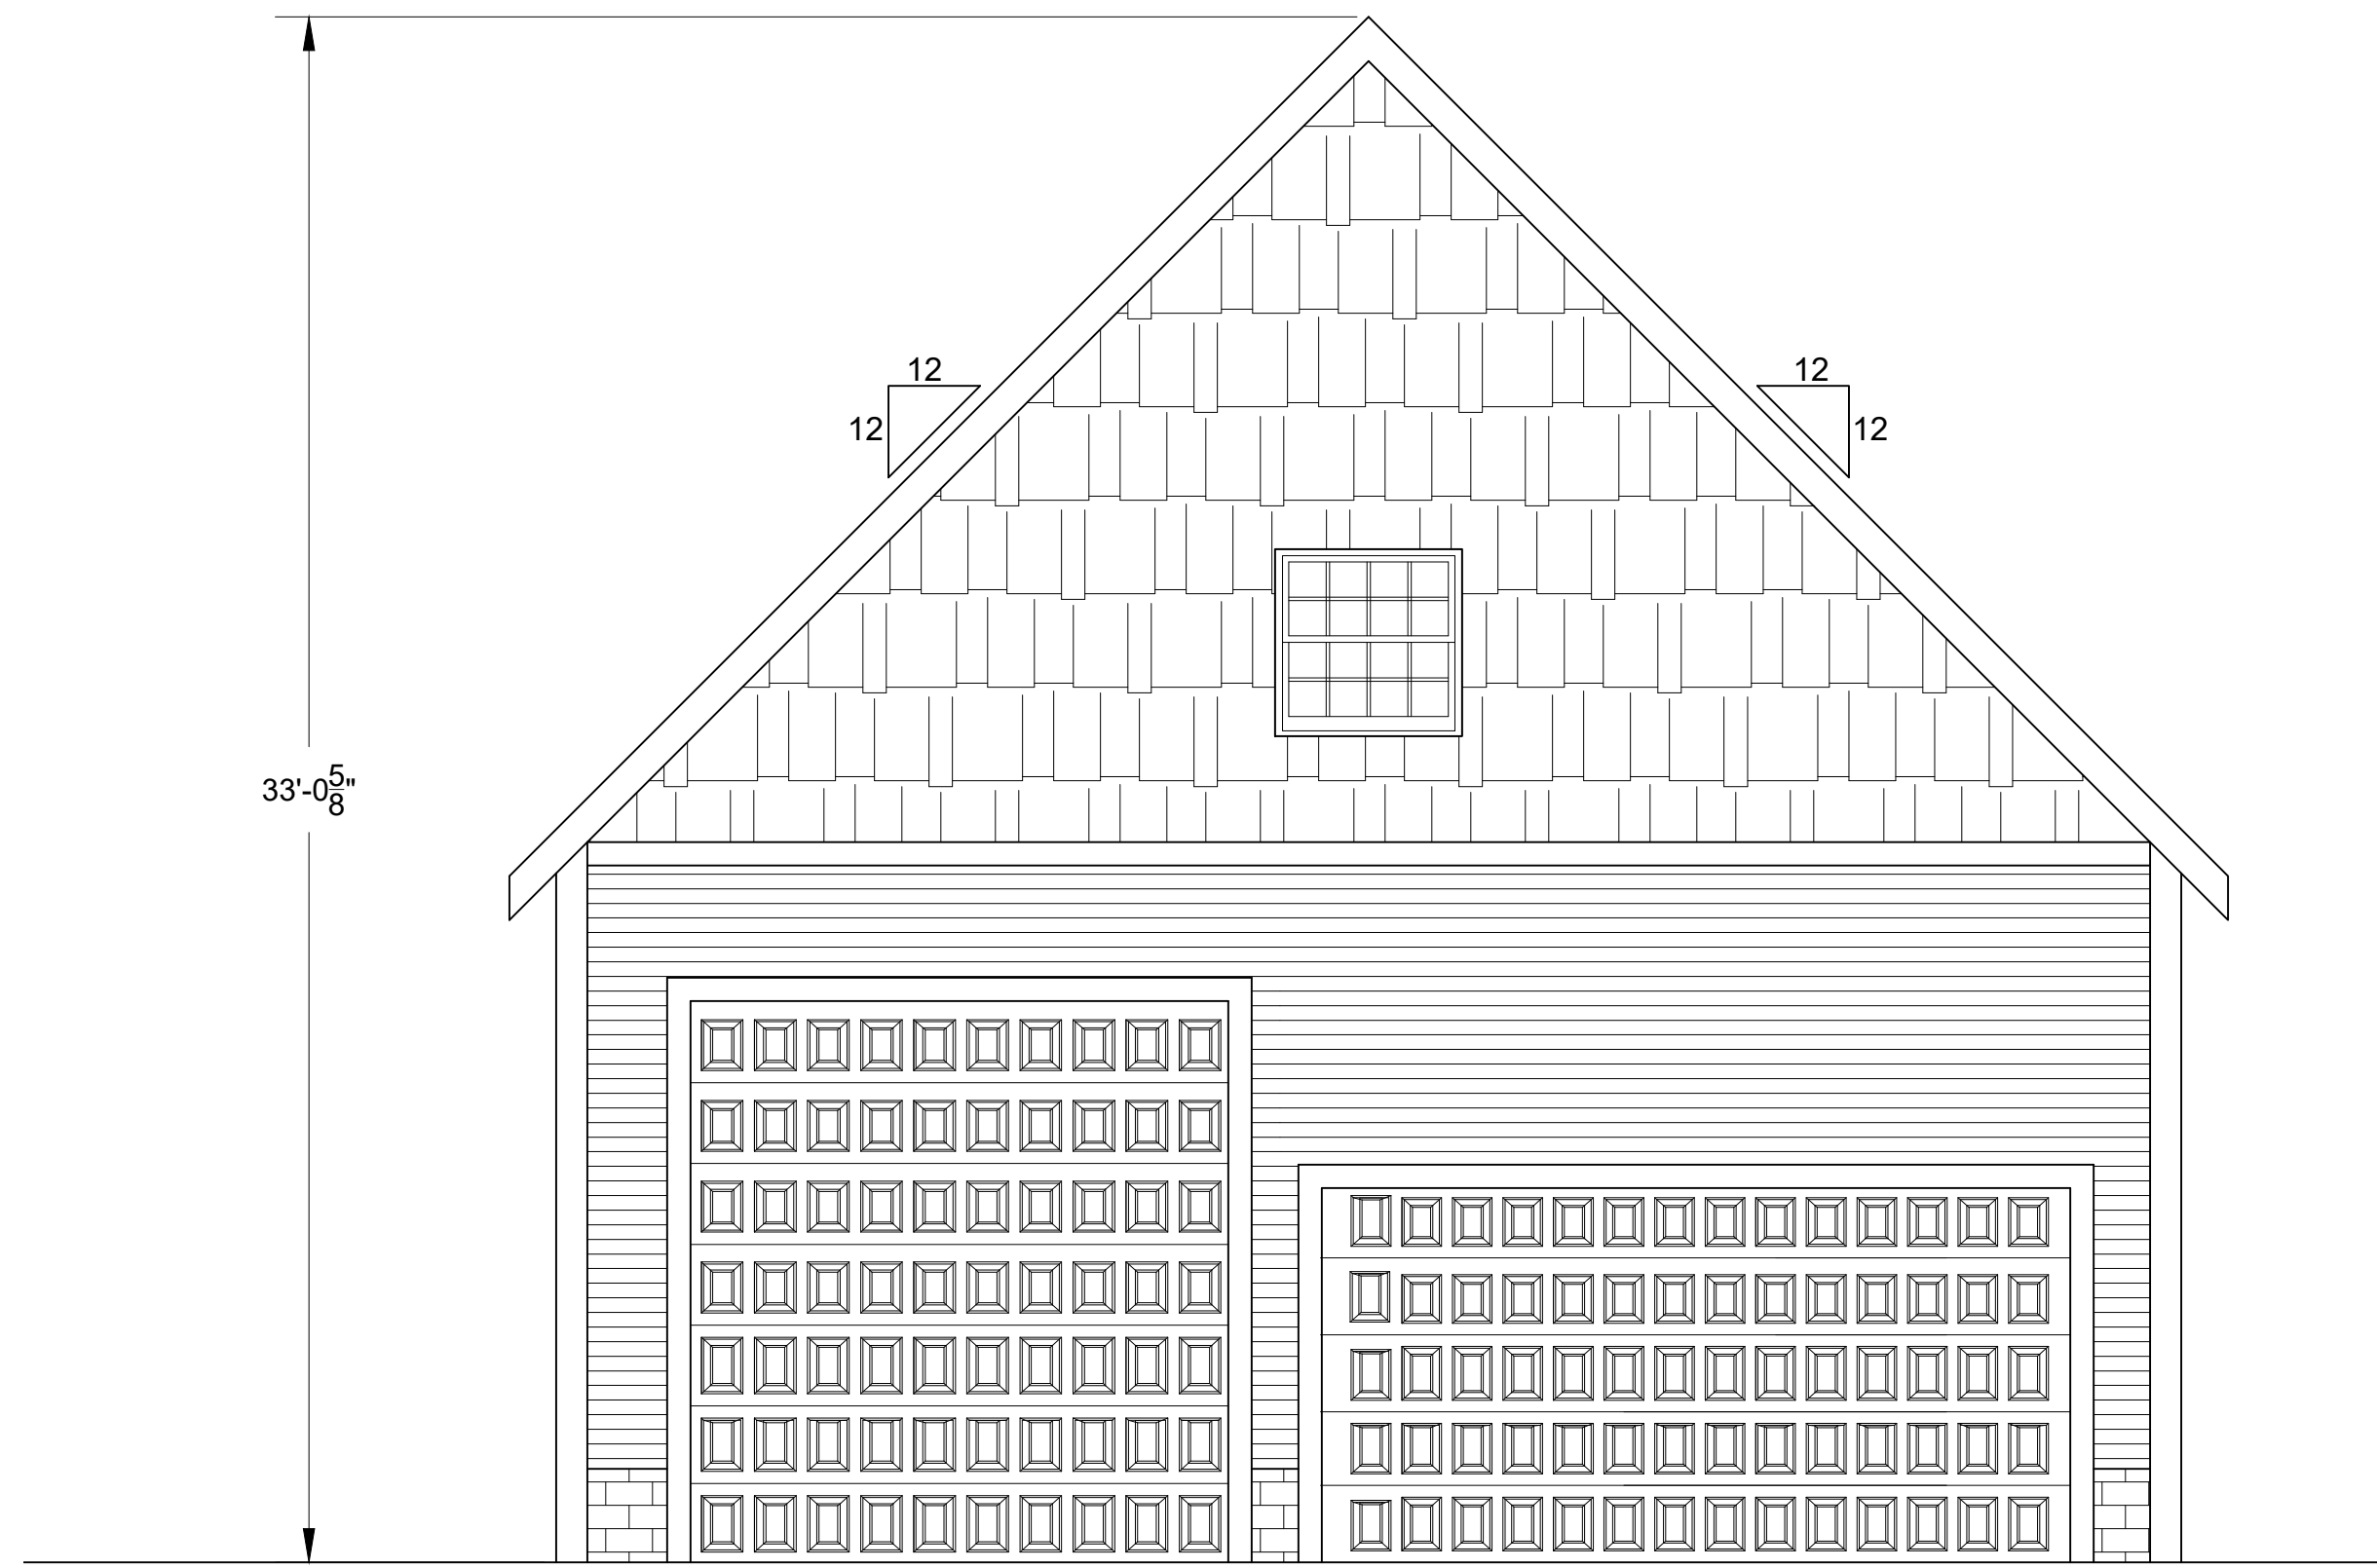


FRONT ELEVATION

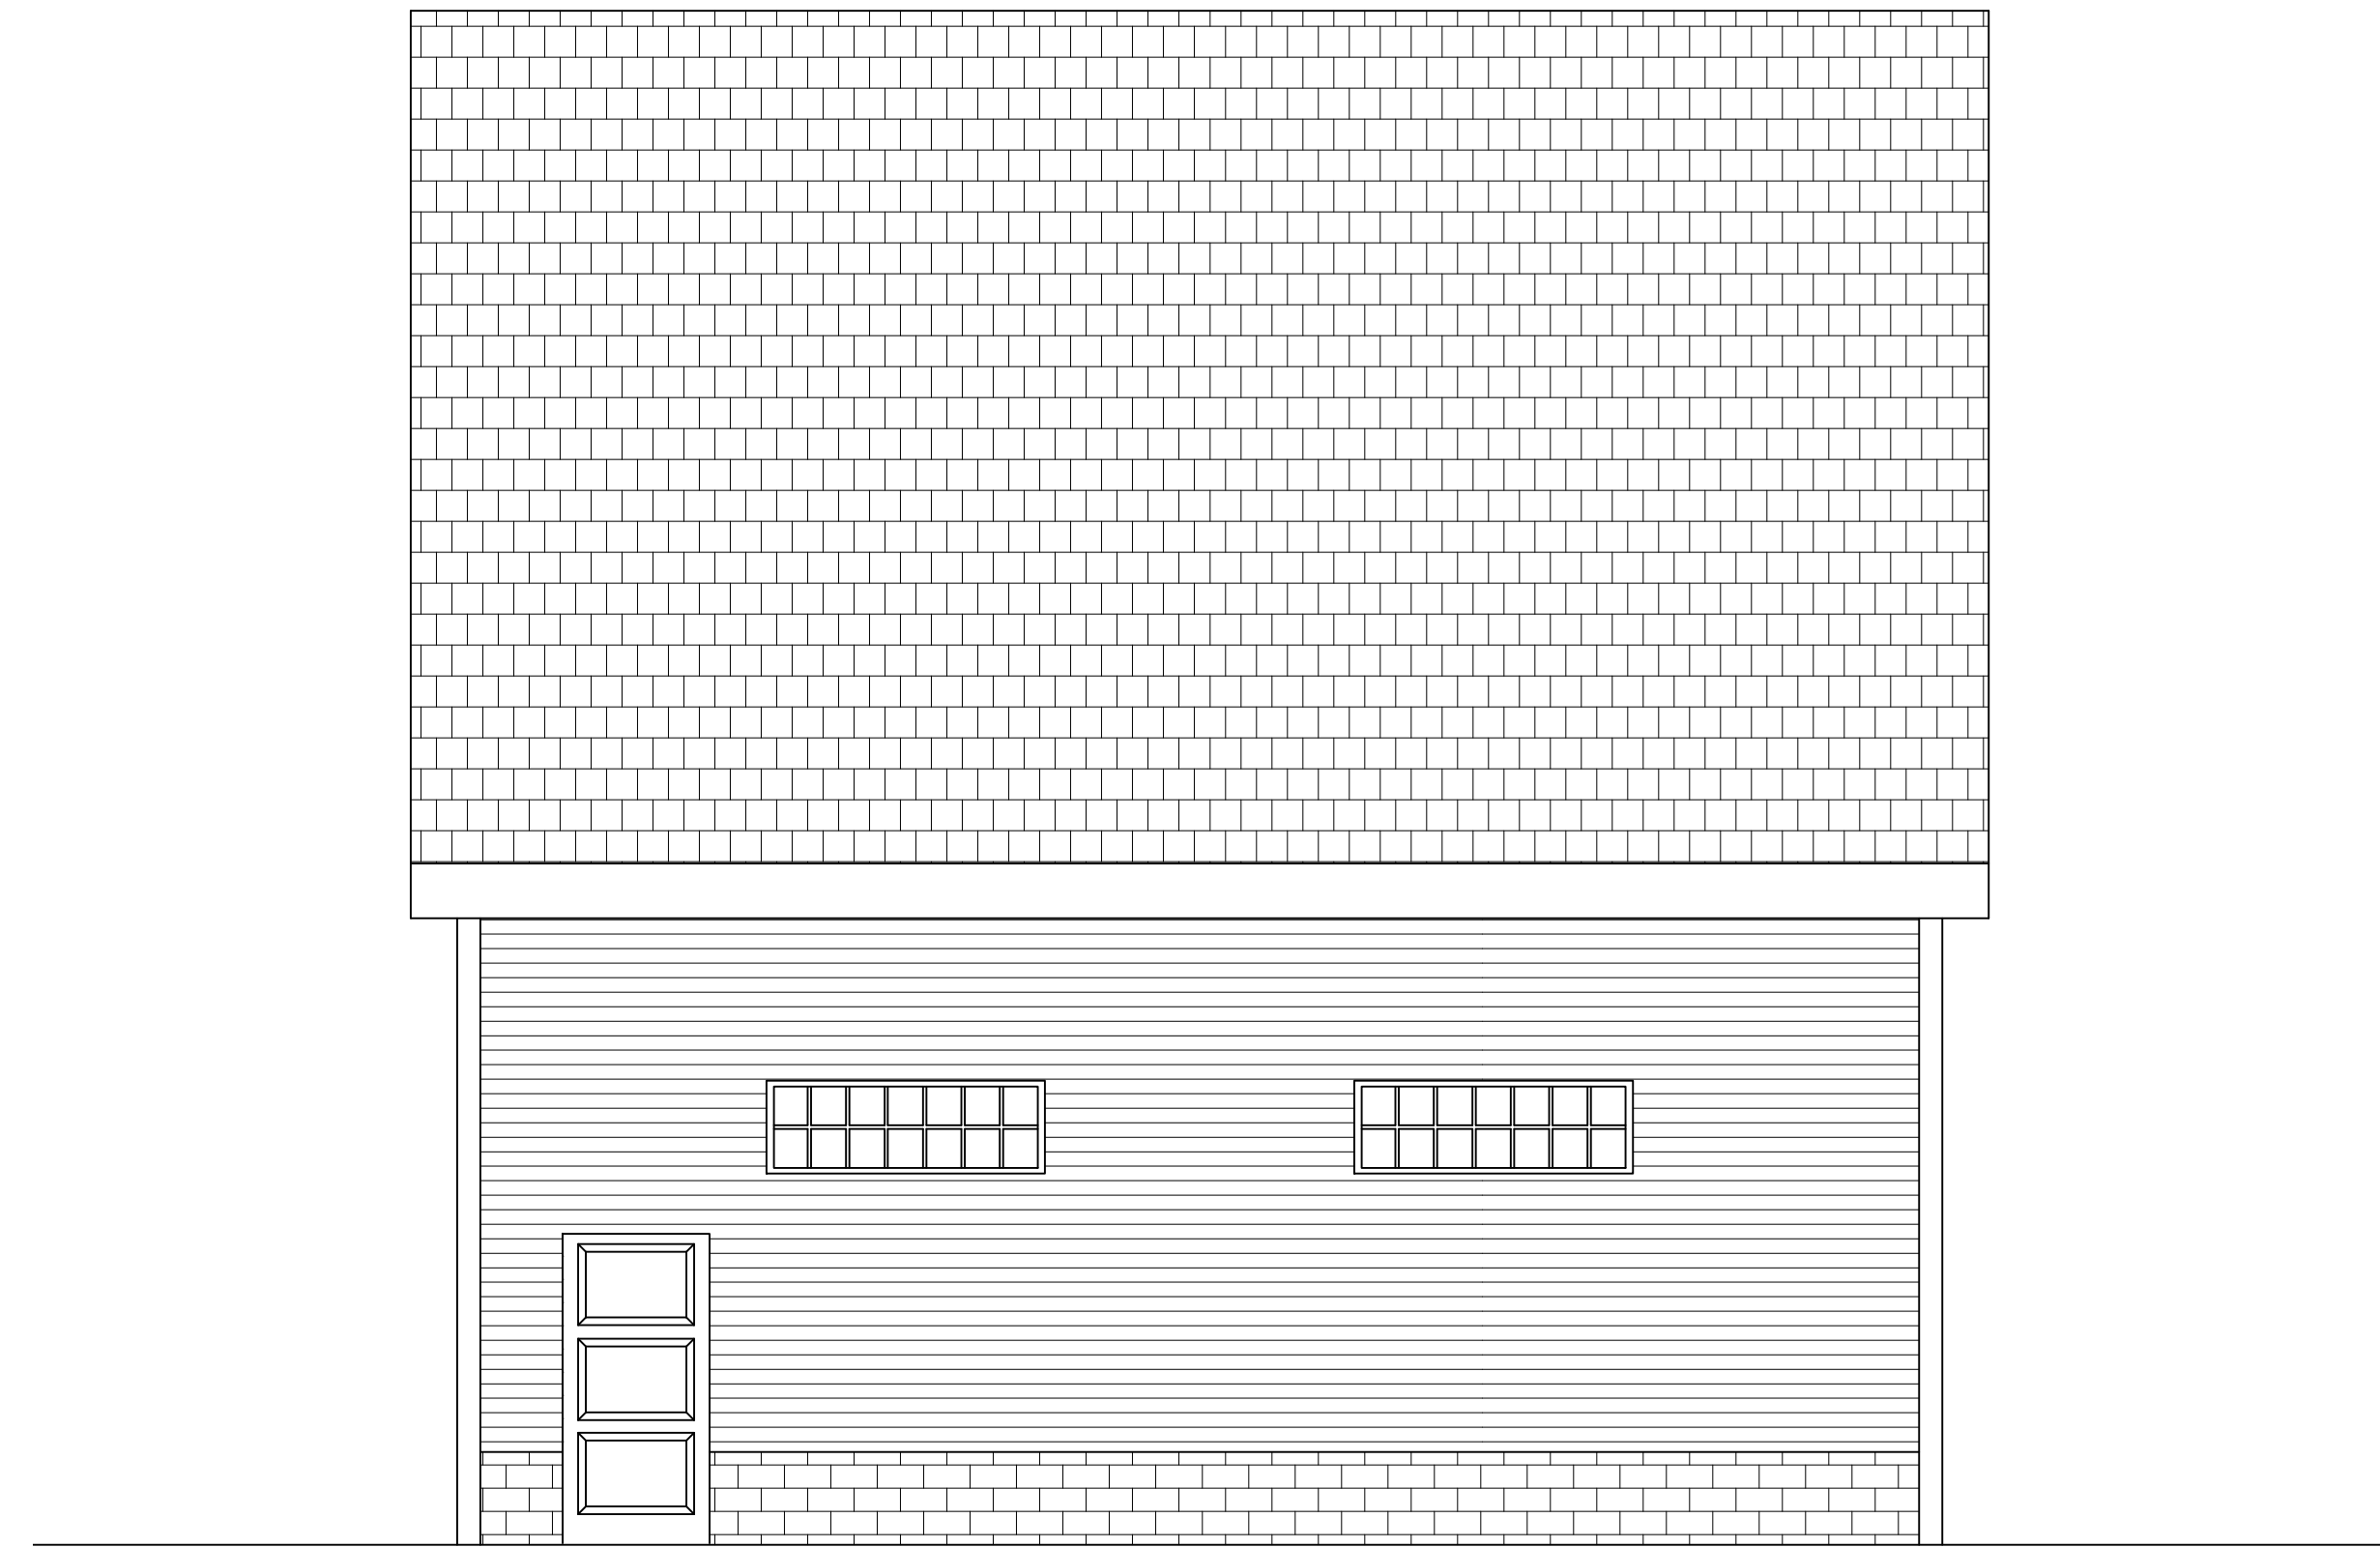

RIGHT SIDE ELEVATION

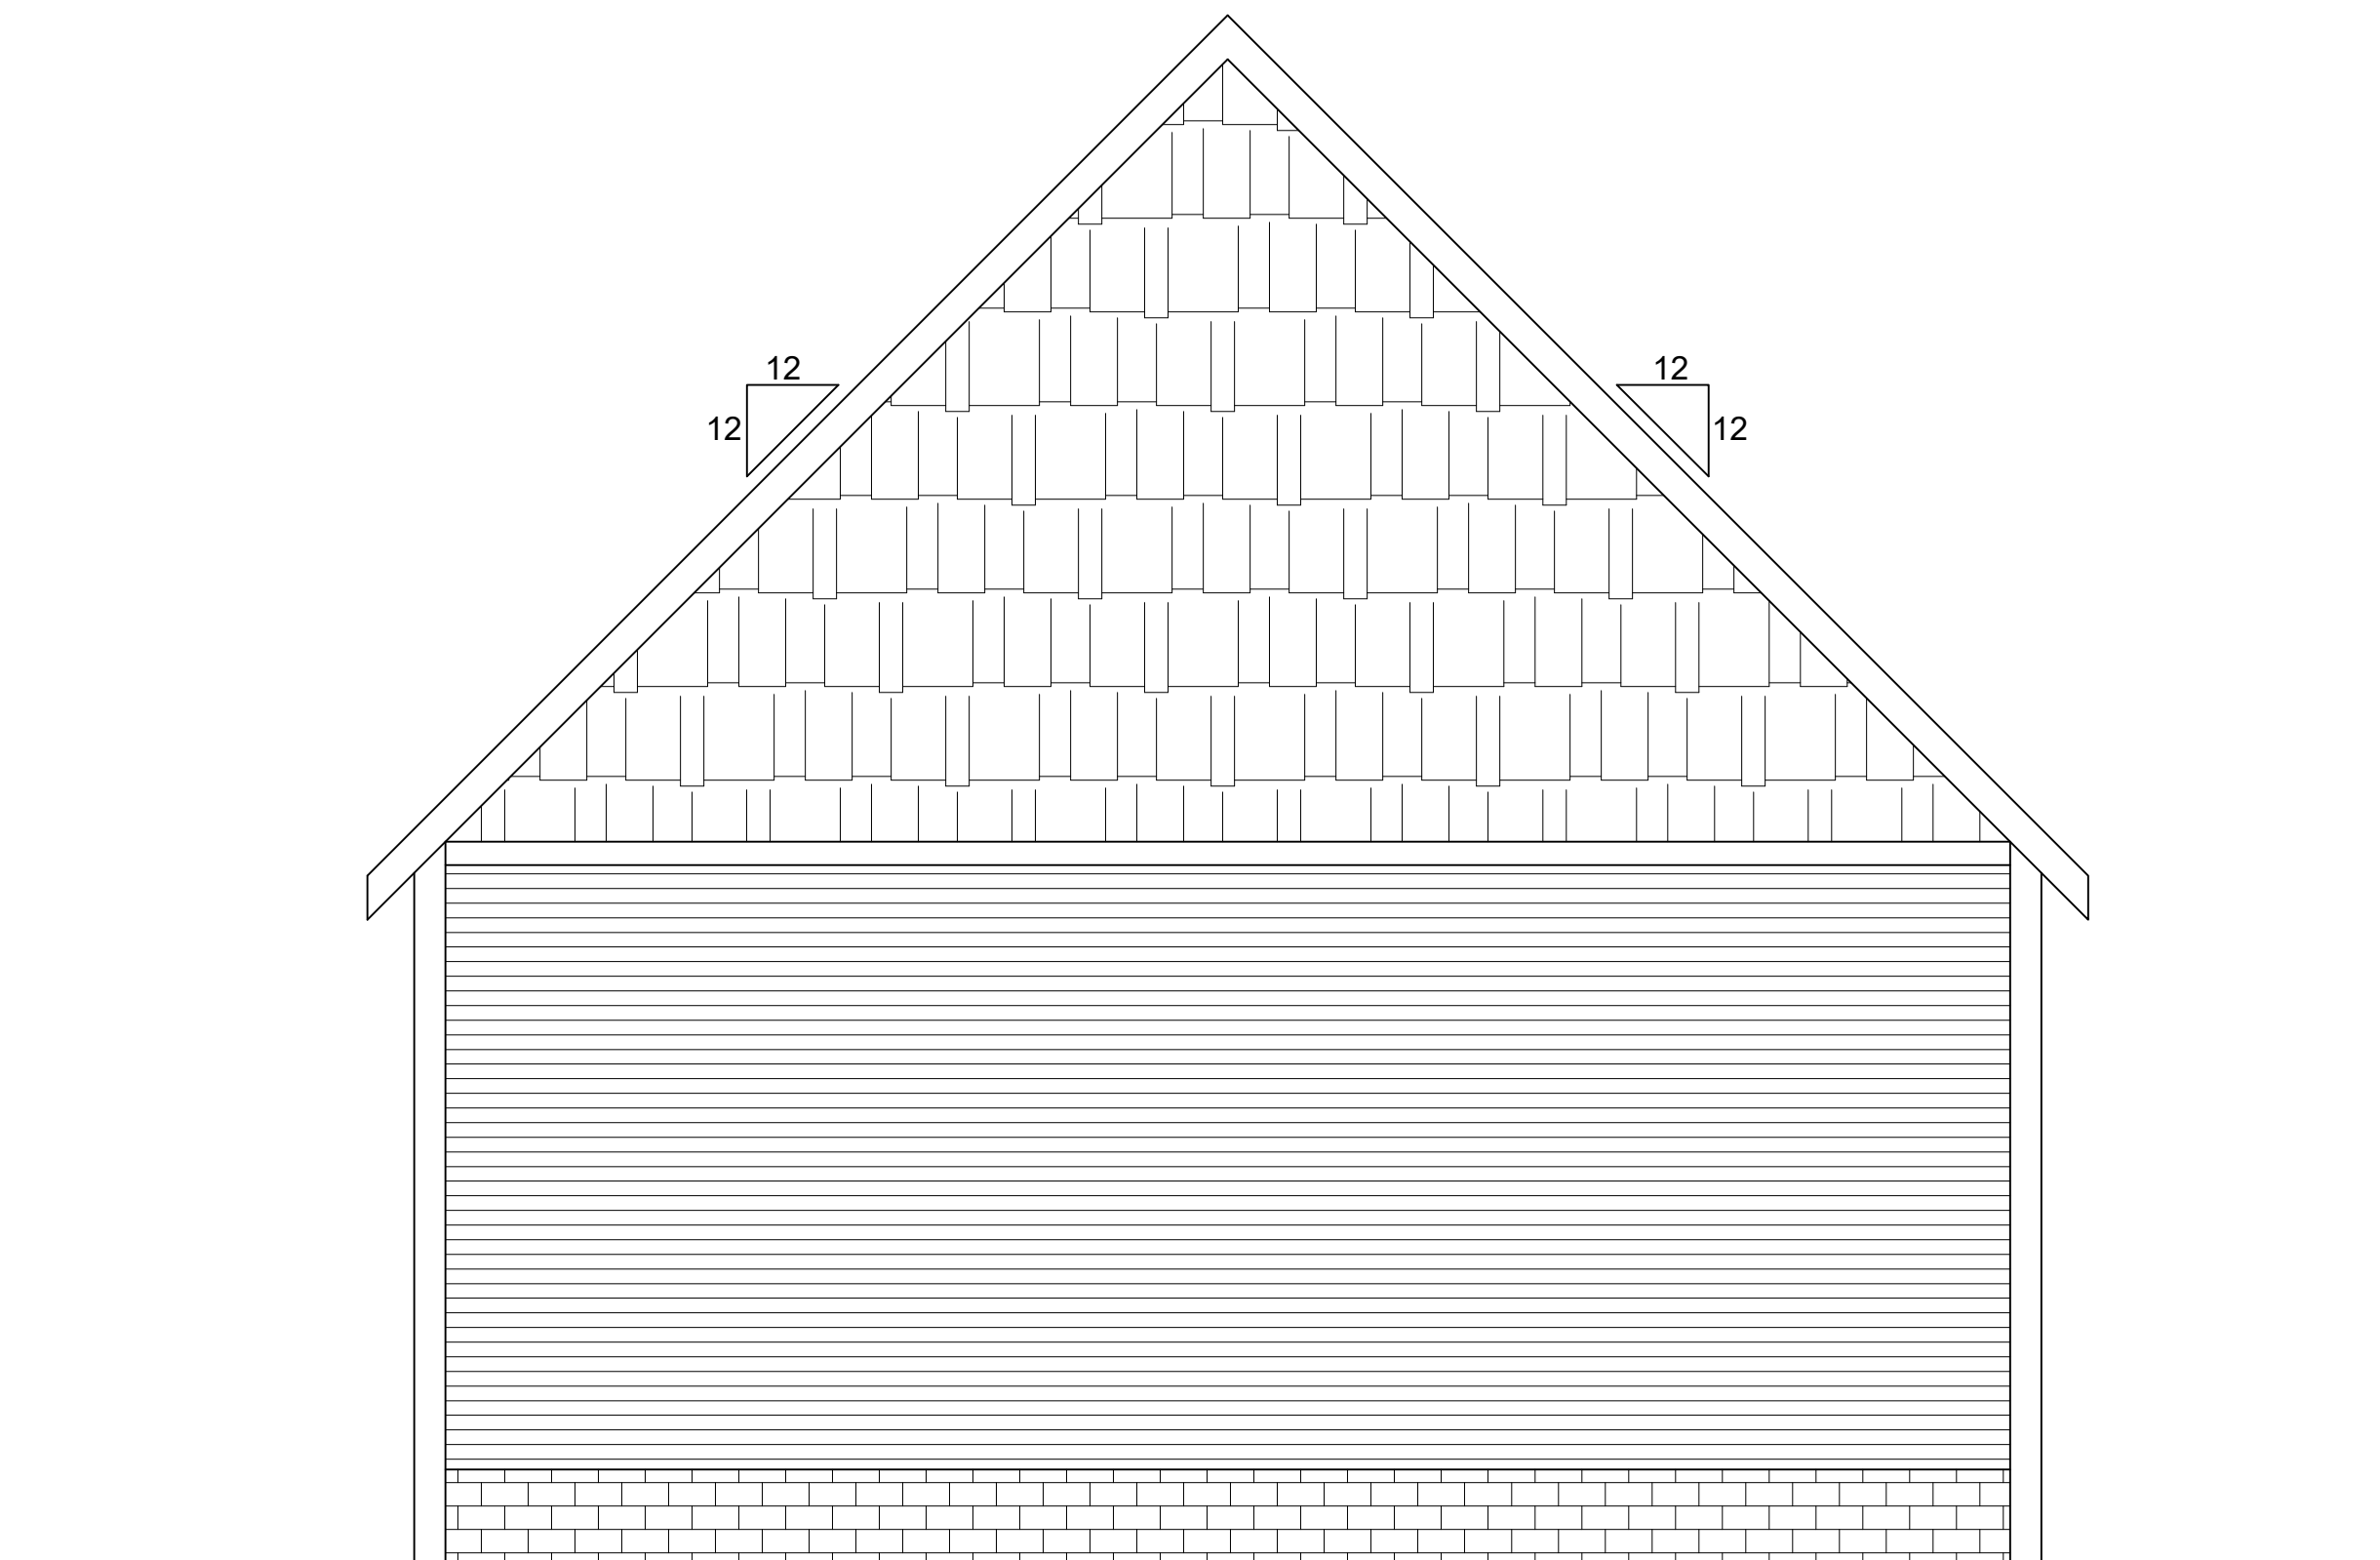

REAR ELEVATION

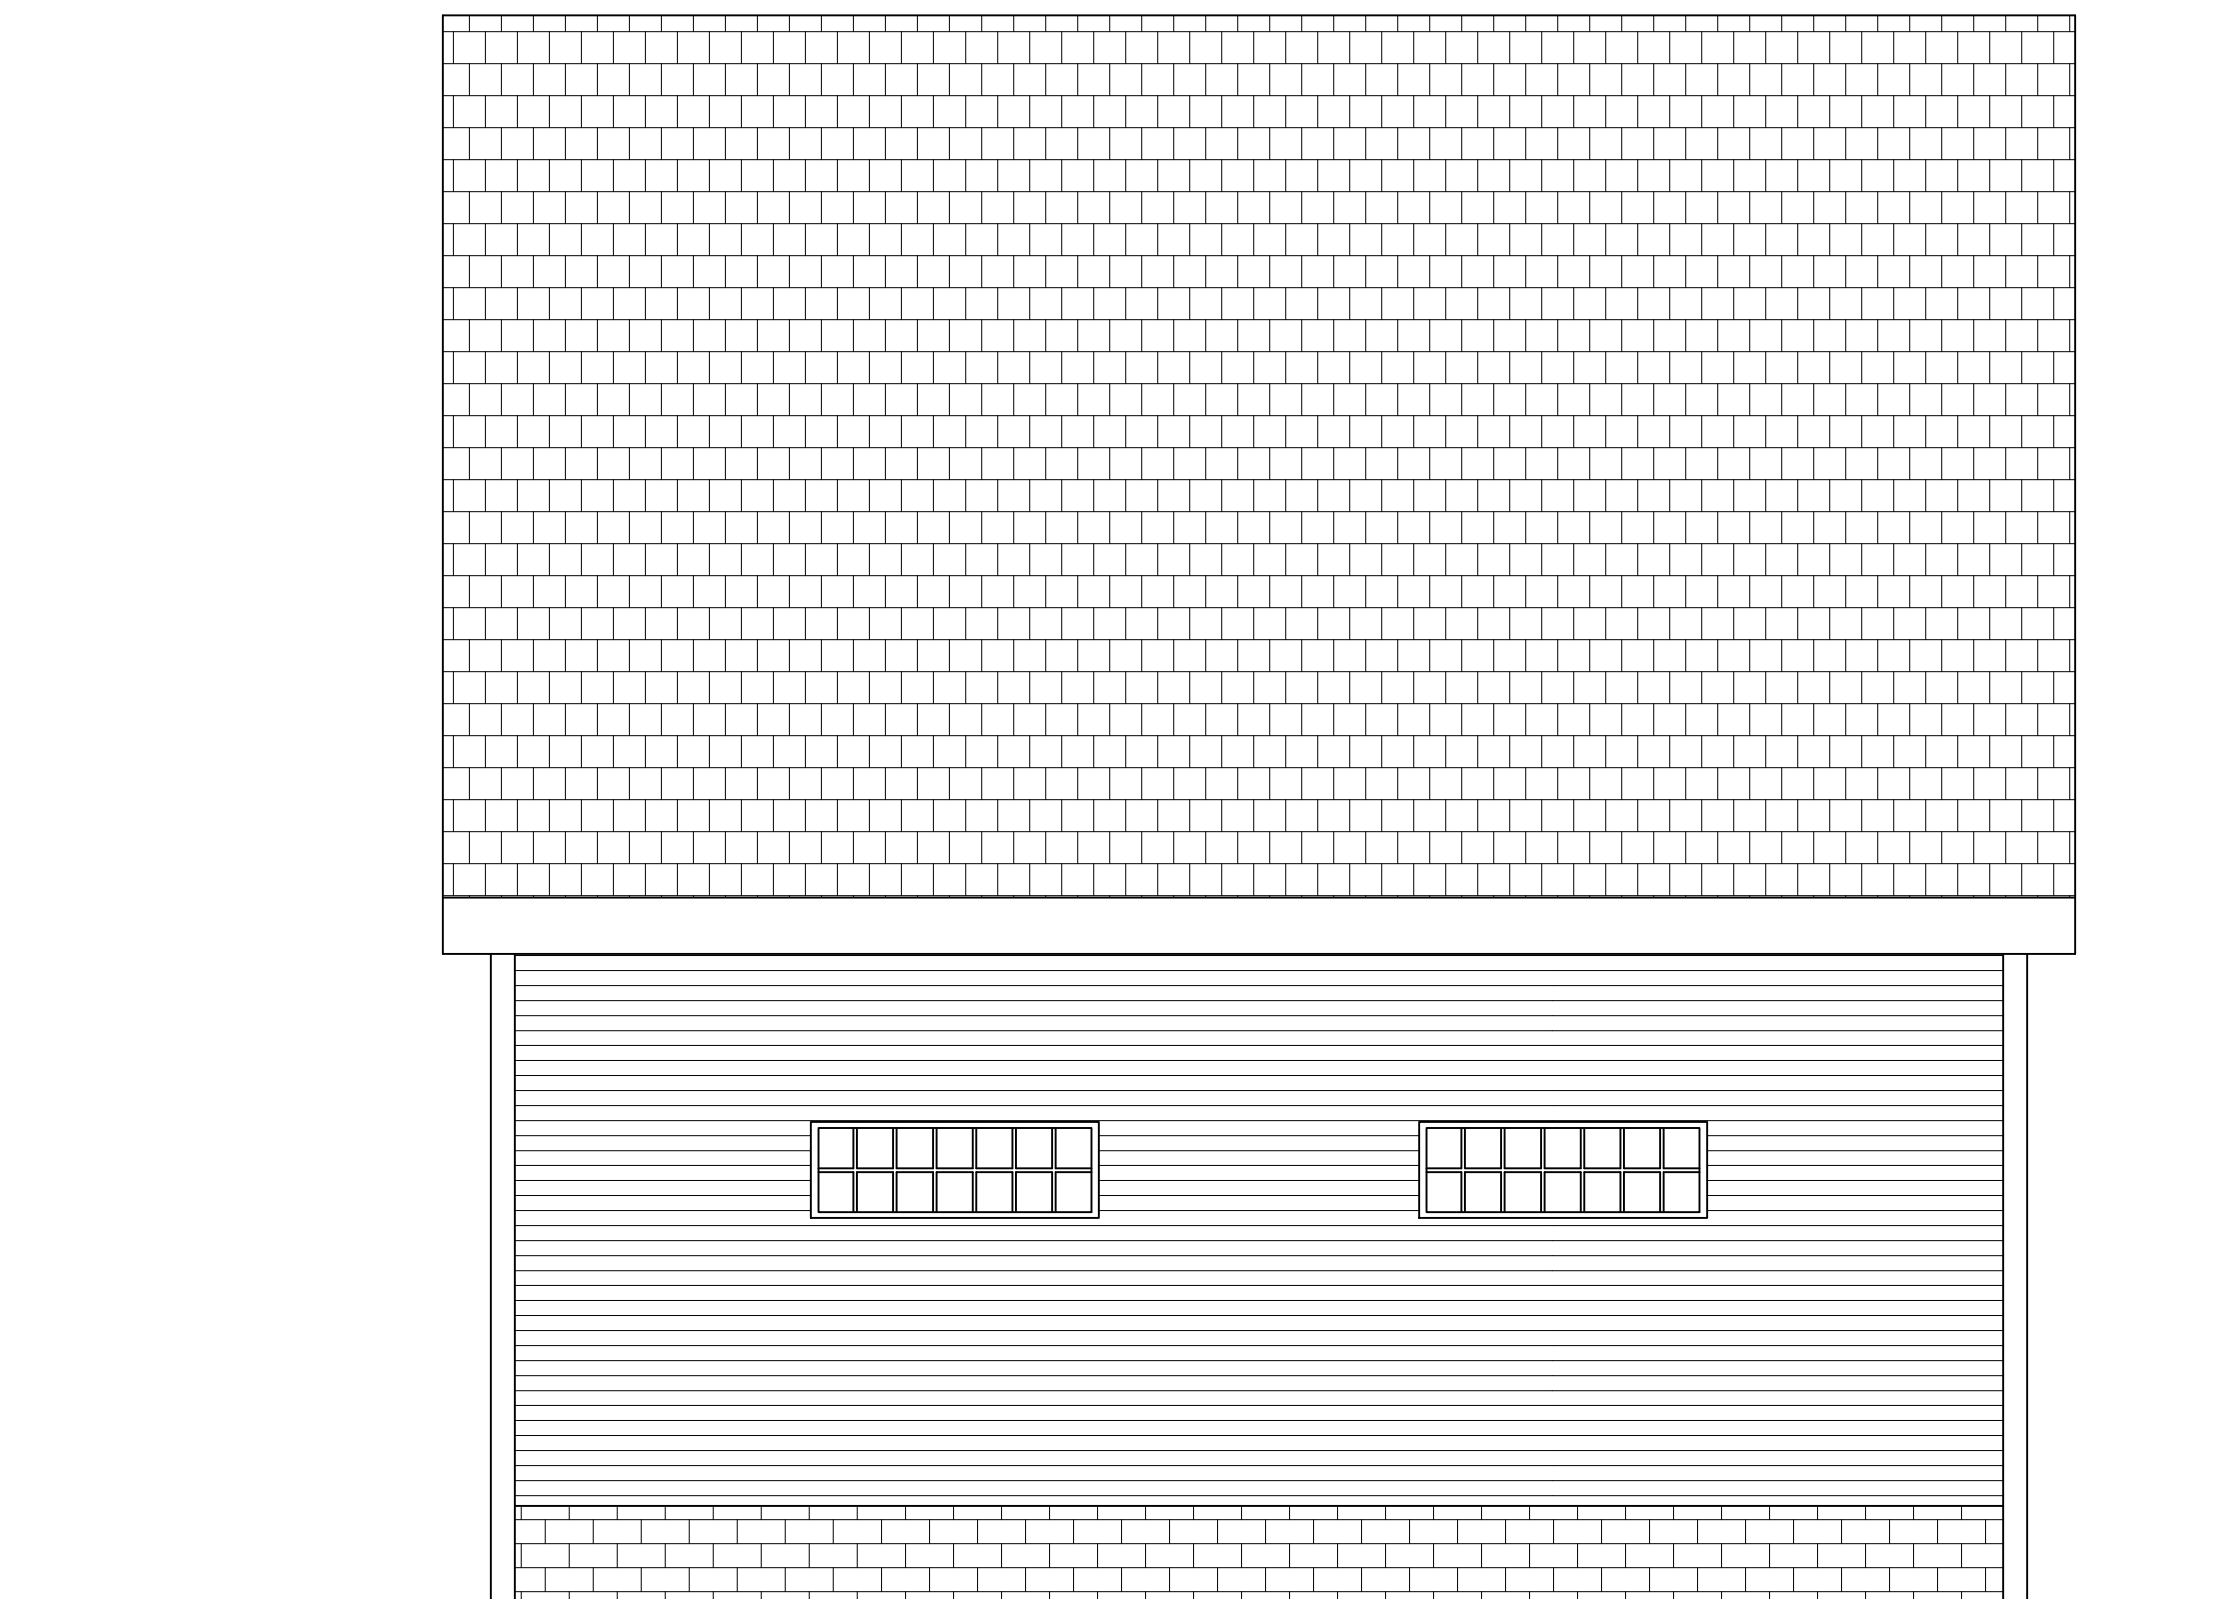

LEFT SIDE ELEVATION

ISSUE / REVISIONS

description

rev date

JEFFREY MOSS, P.E.
STRUCTURAL ENGINEER

1104 Chimney Hill Drive

Apex, NC 27502

Phone: (919) 740-0188

E-mail: jeffmosspe@gmail.com

Project
Garage Addition for:

Brad Harris

340 Fieldstone Drive

Holly Springs, NC 27540

Dwg. Title
Floor Plan

Scale:

1/4" = 1'-0"

Date:

5/2/22

Project No:

22088

Drawing No:

Rev.

S3