




FRONT ELEVATION

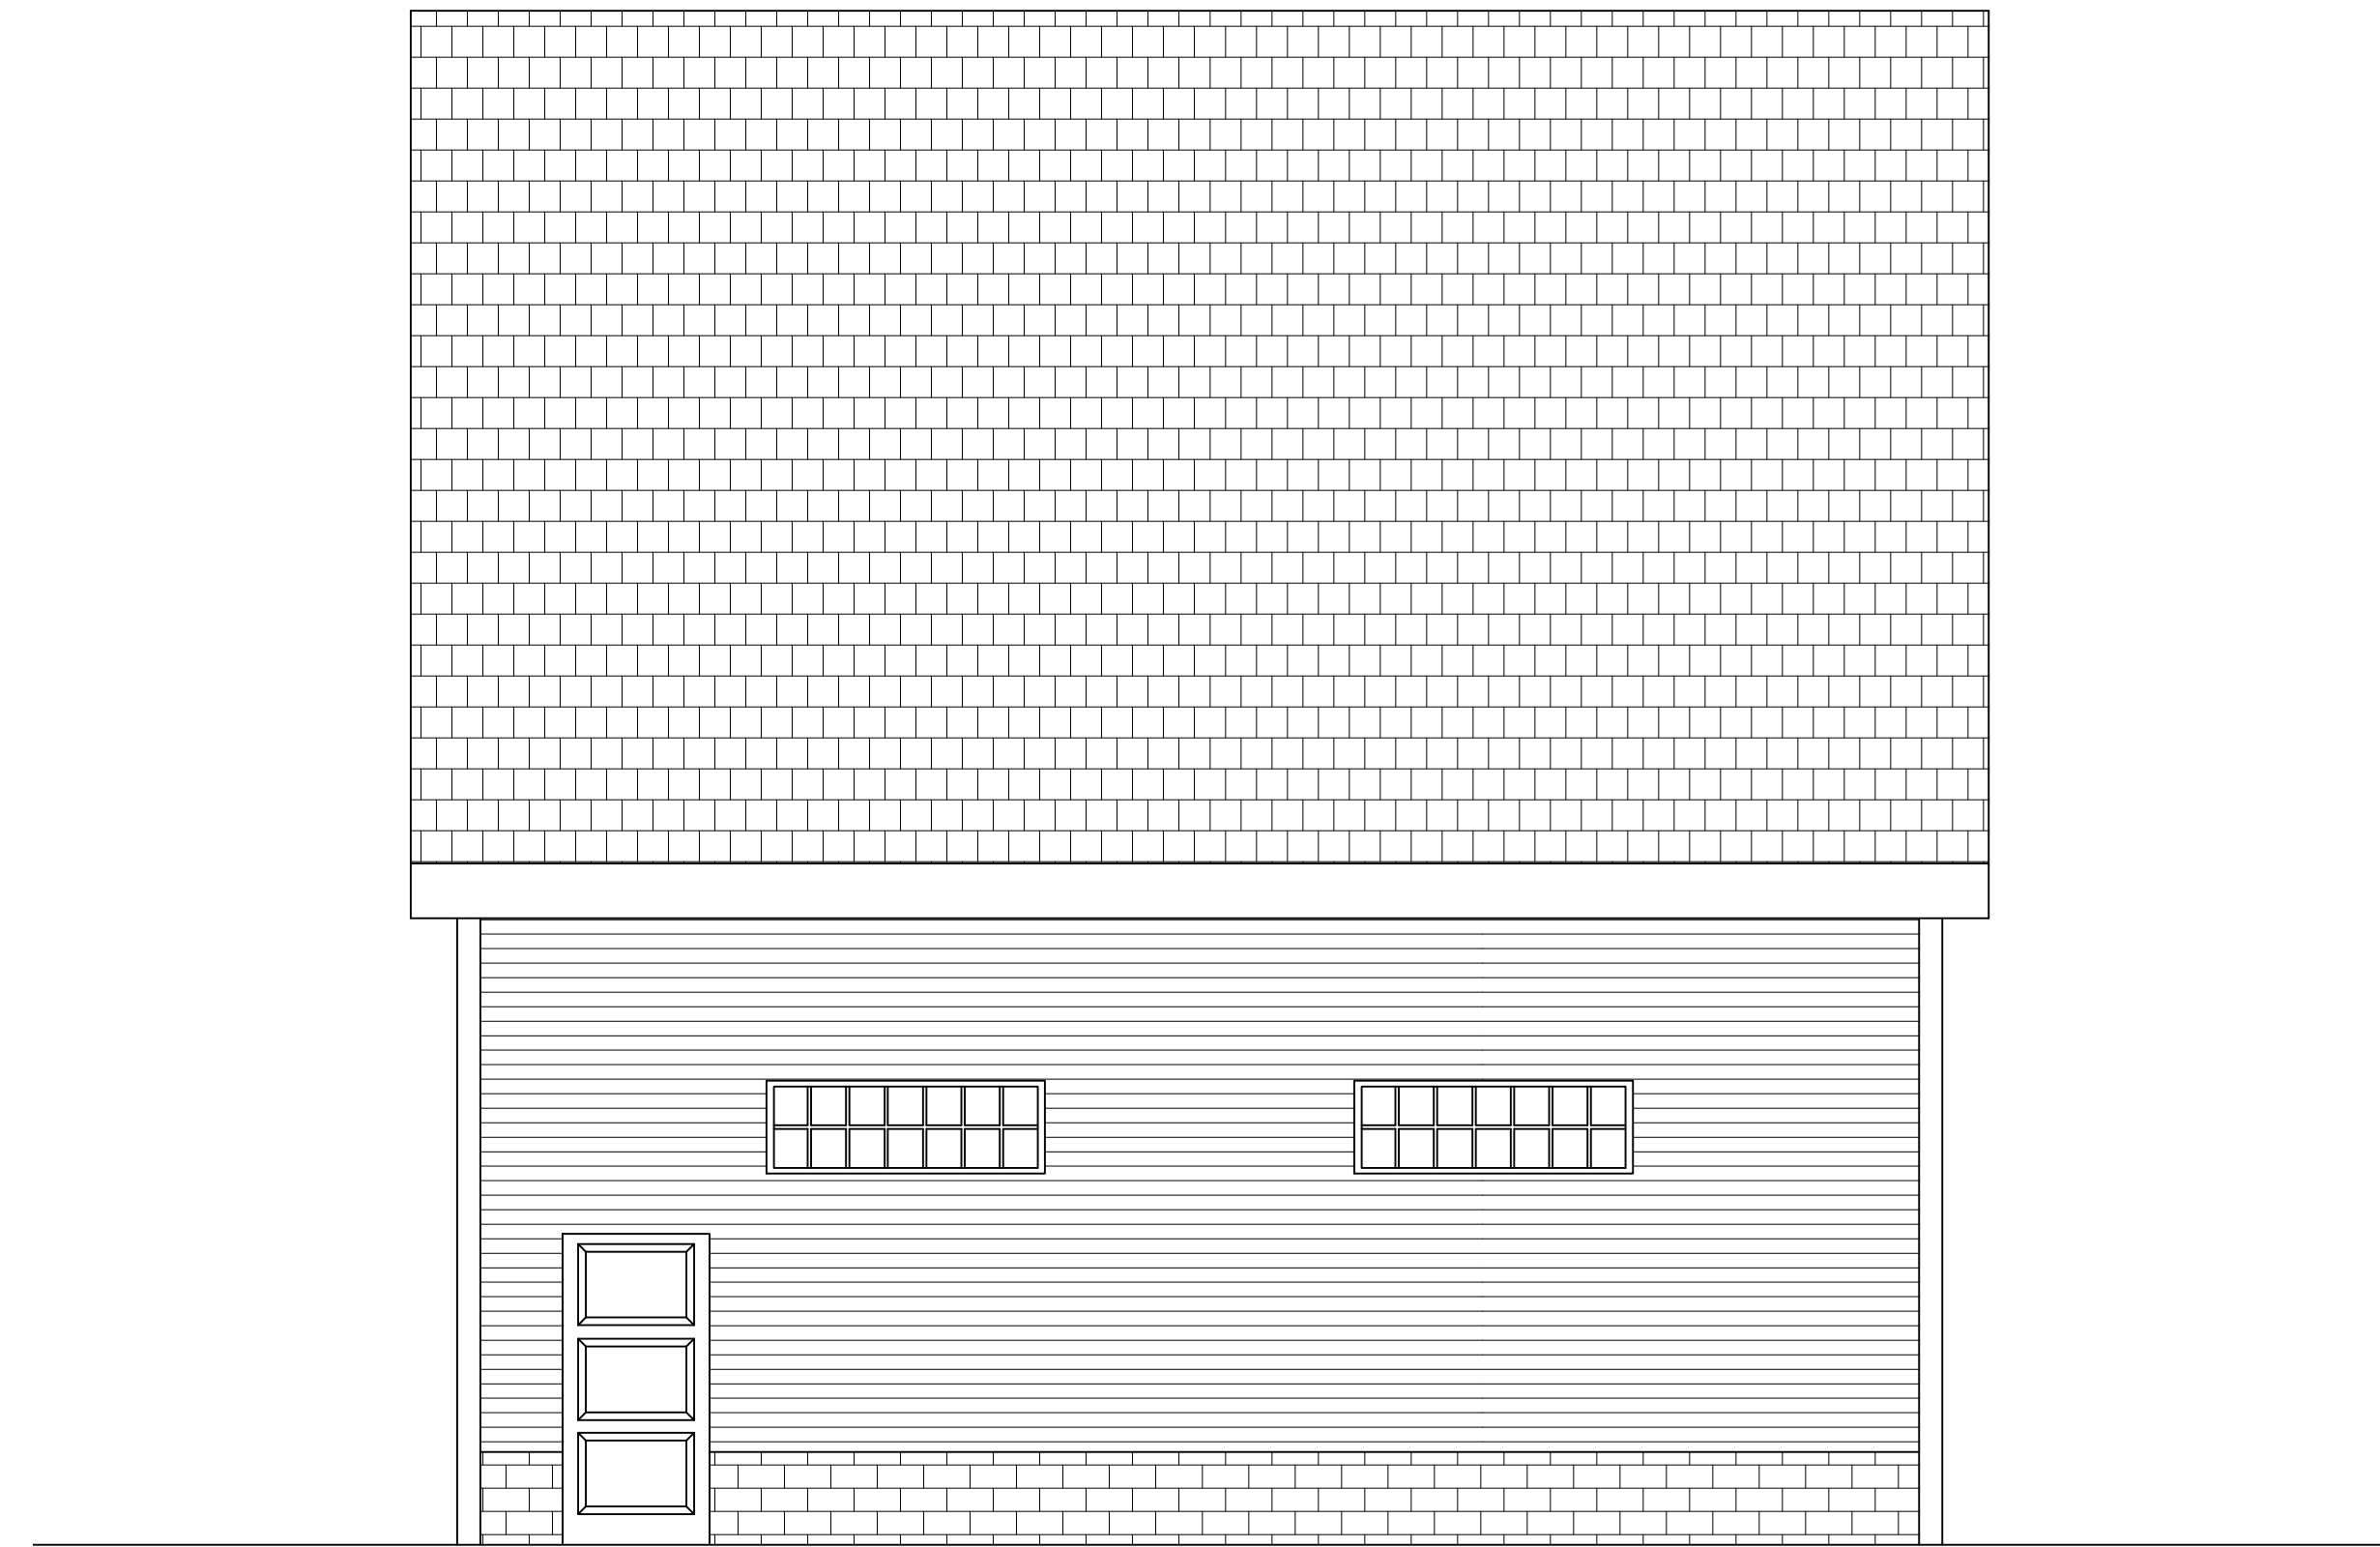

RIGHT SIDE ELEVATION

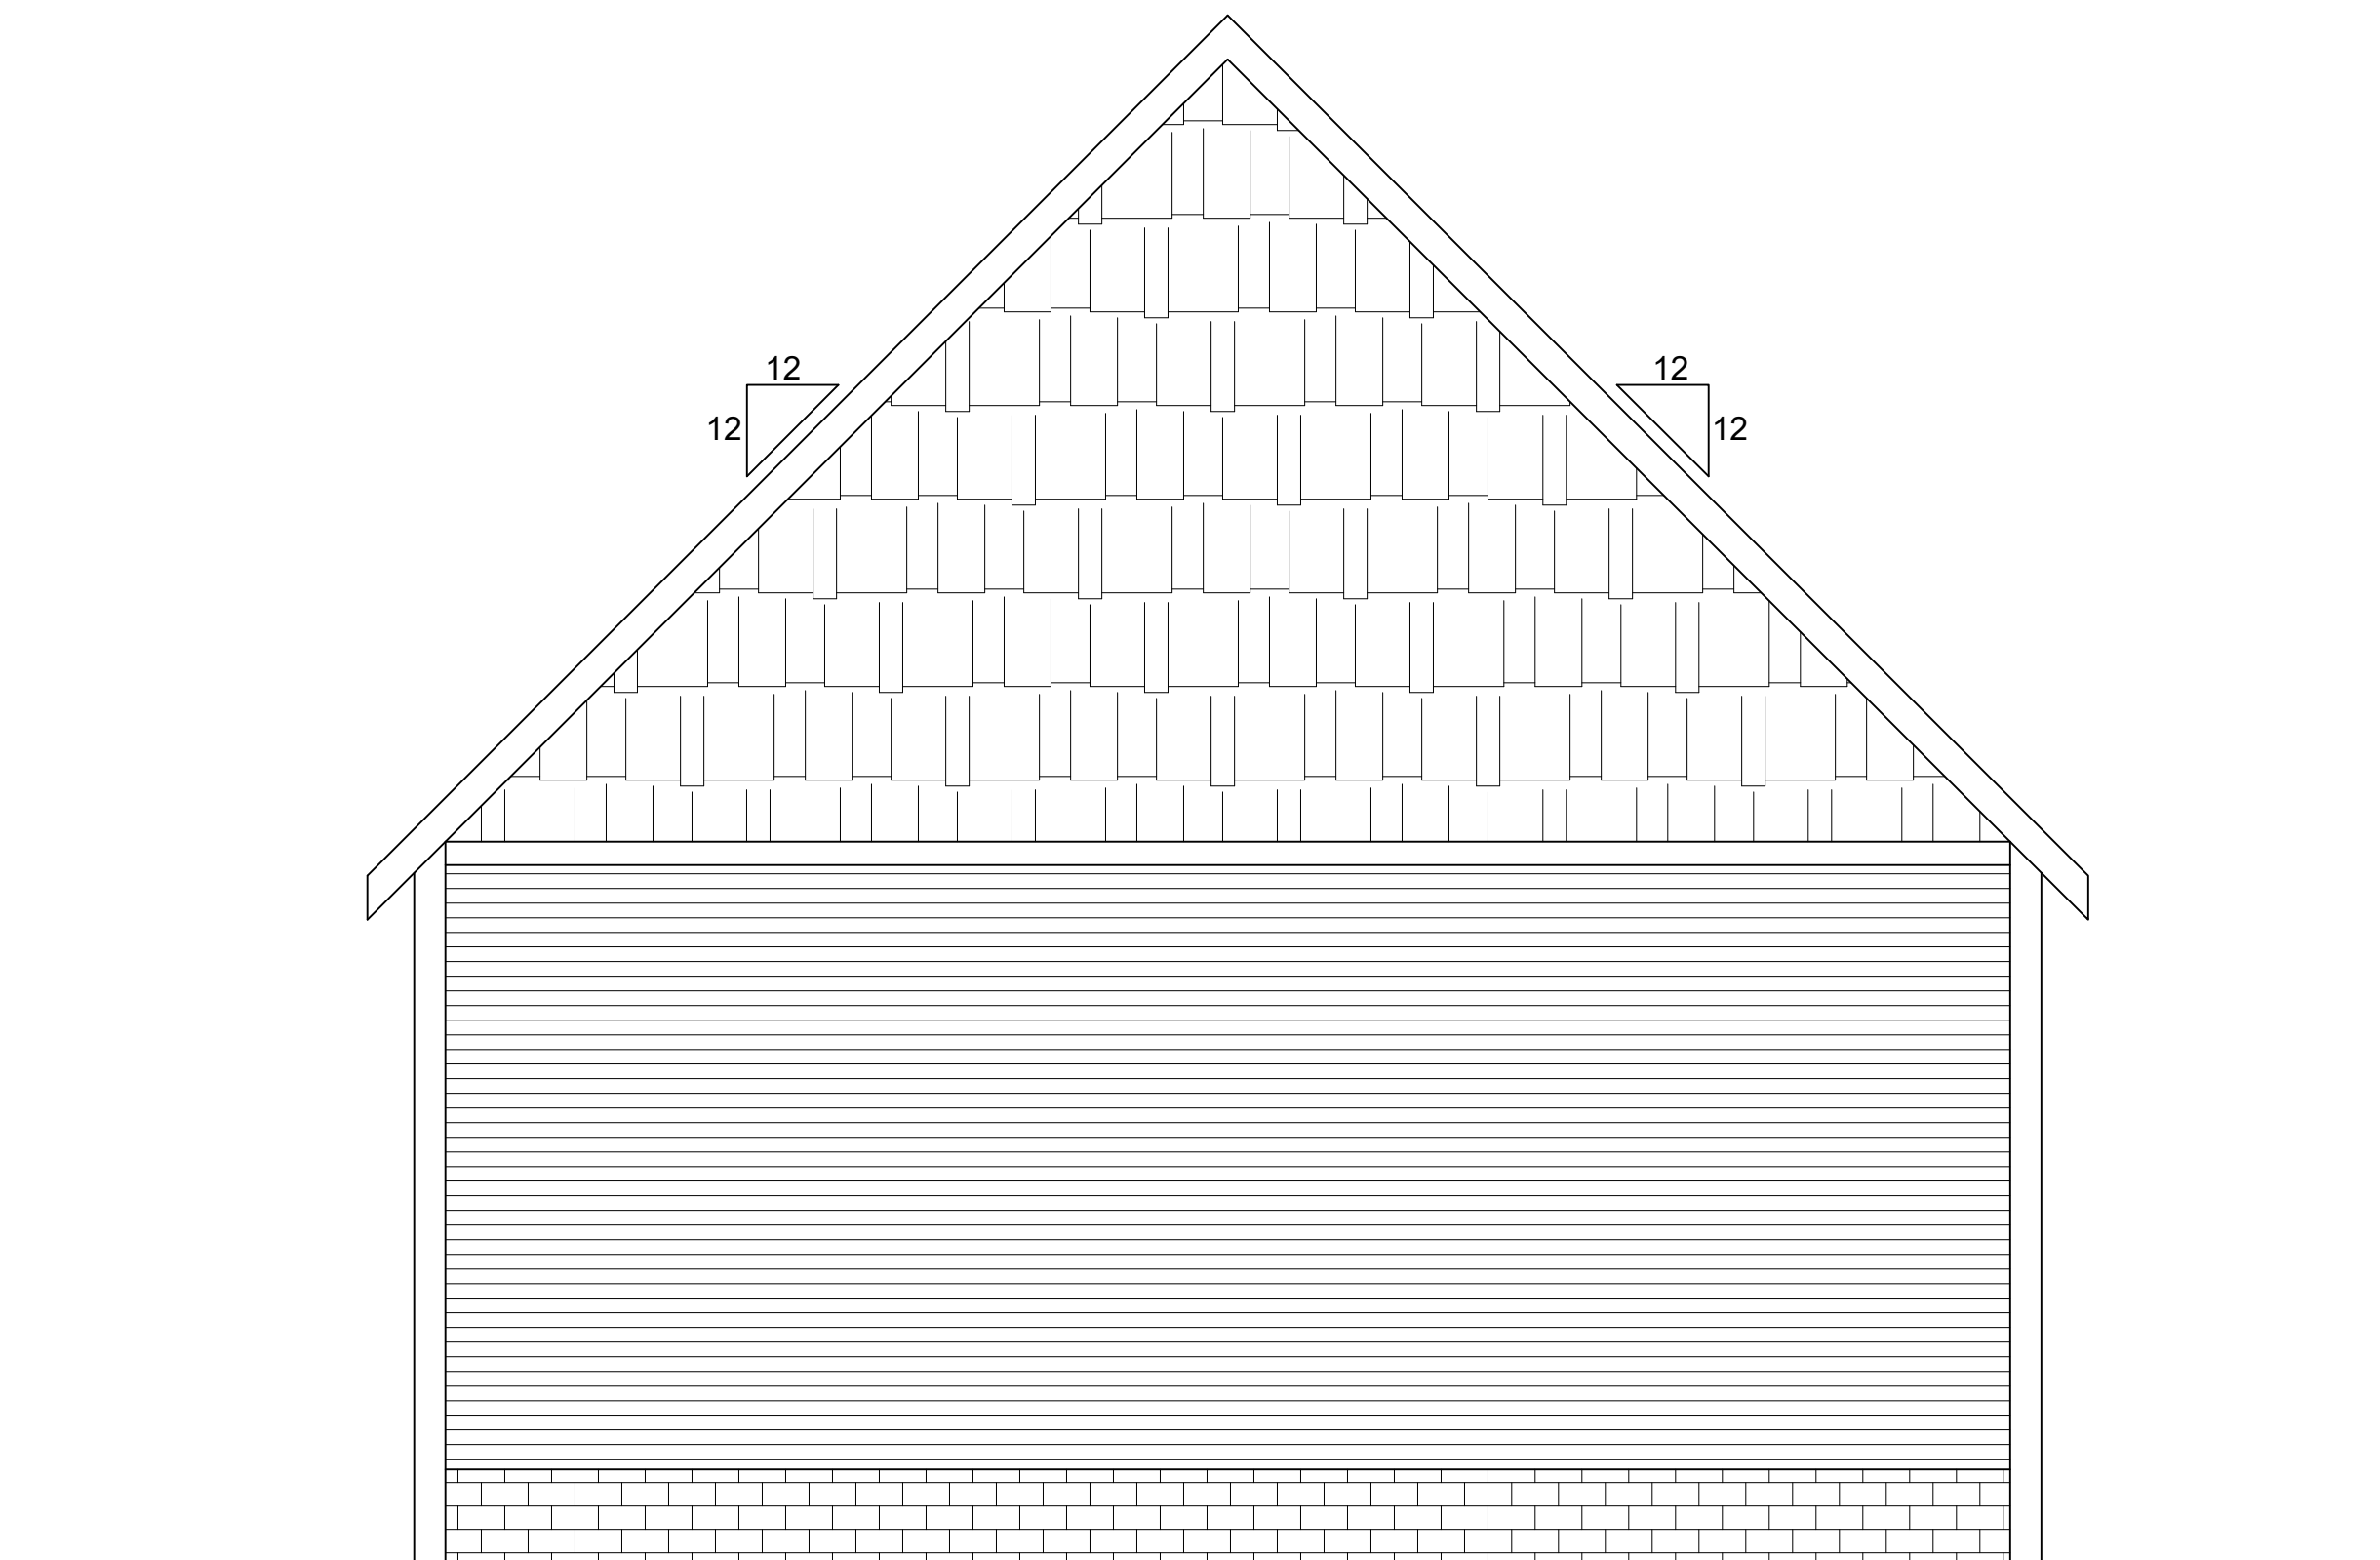

REAR ELEVATION

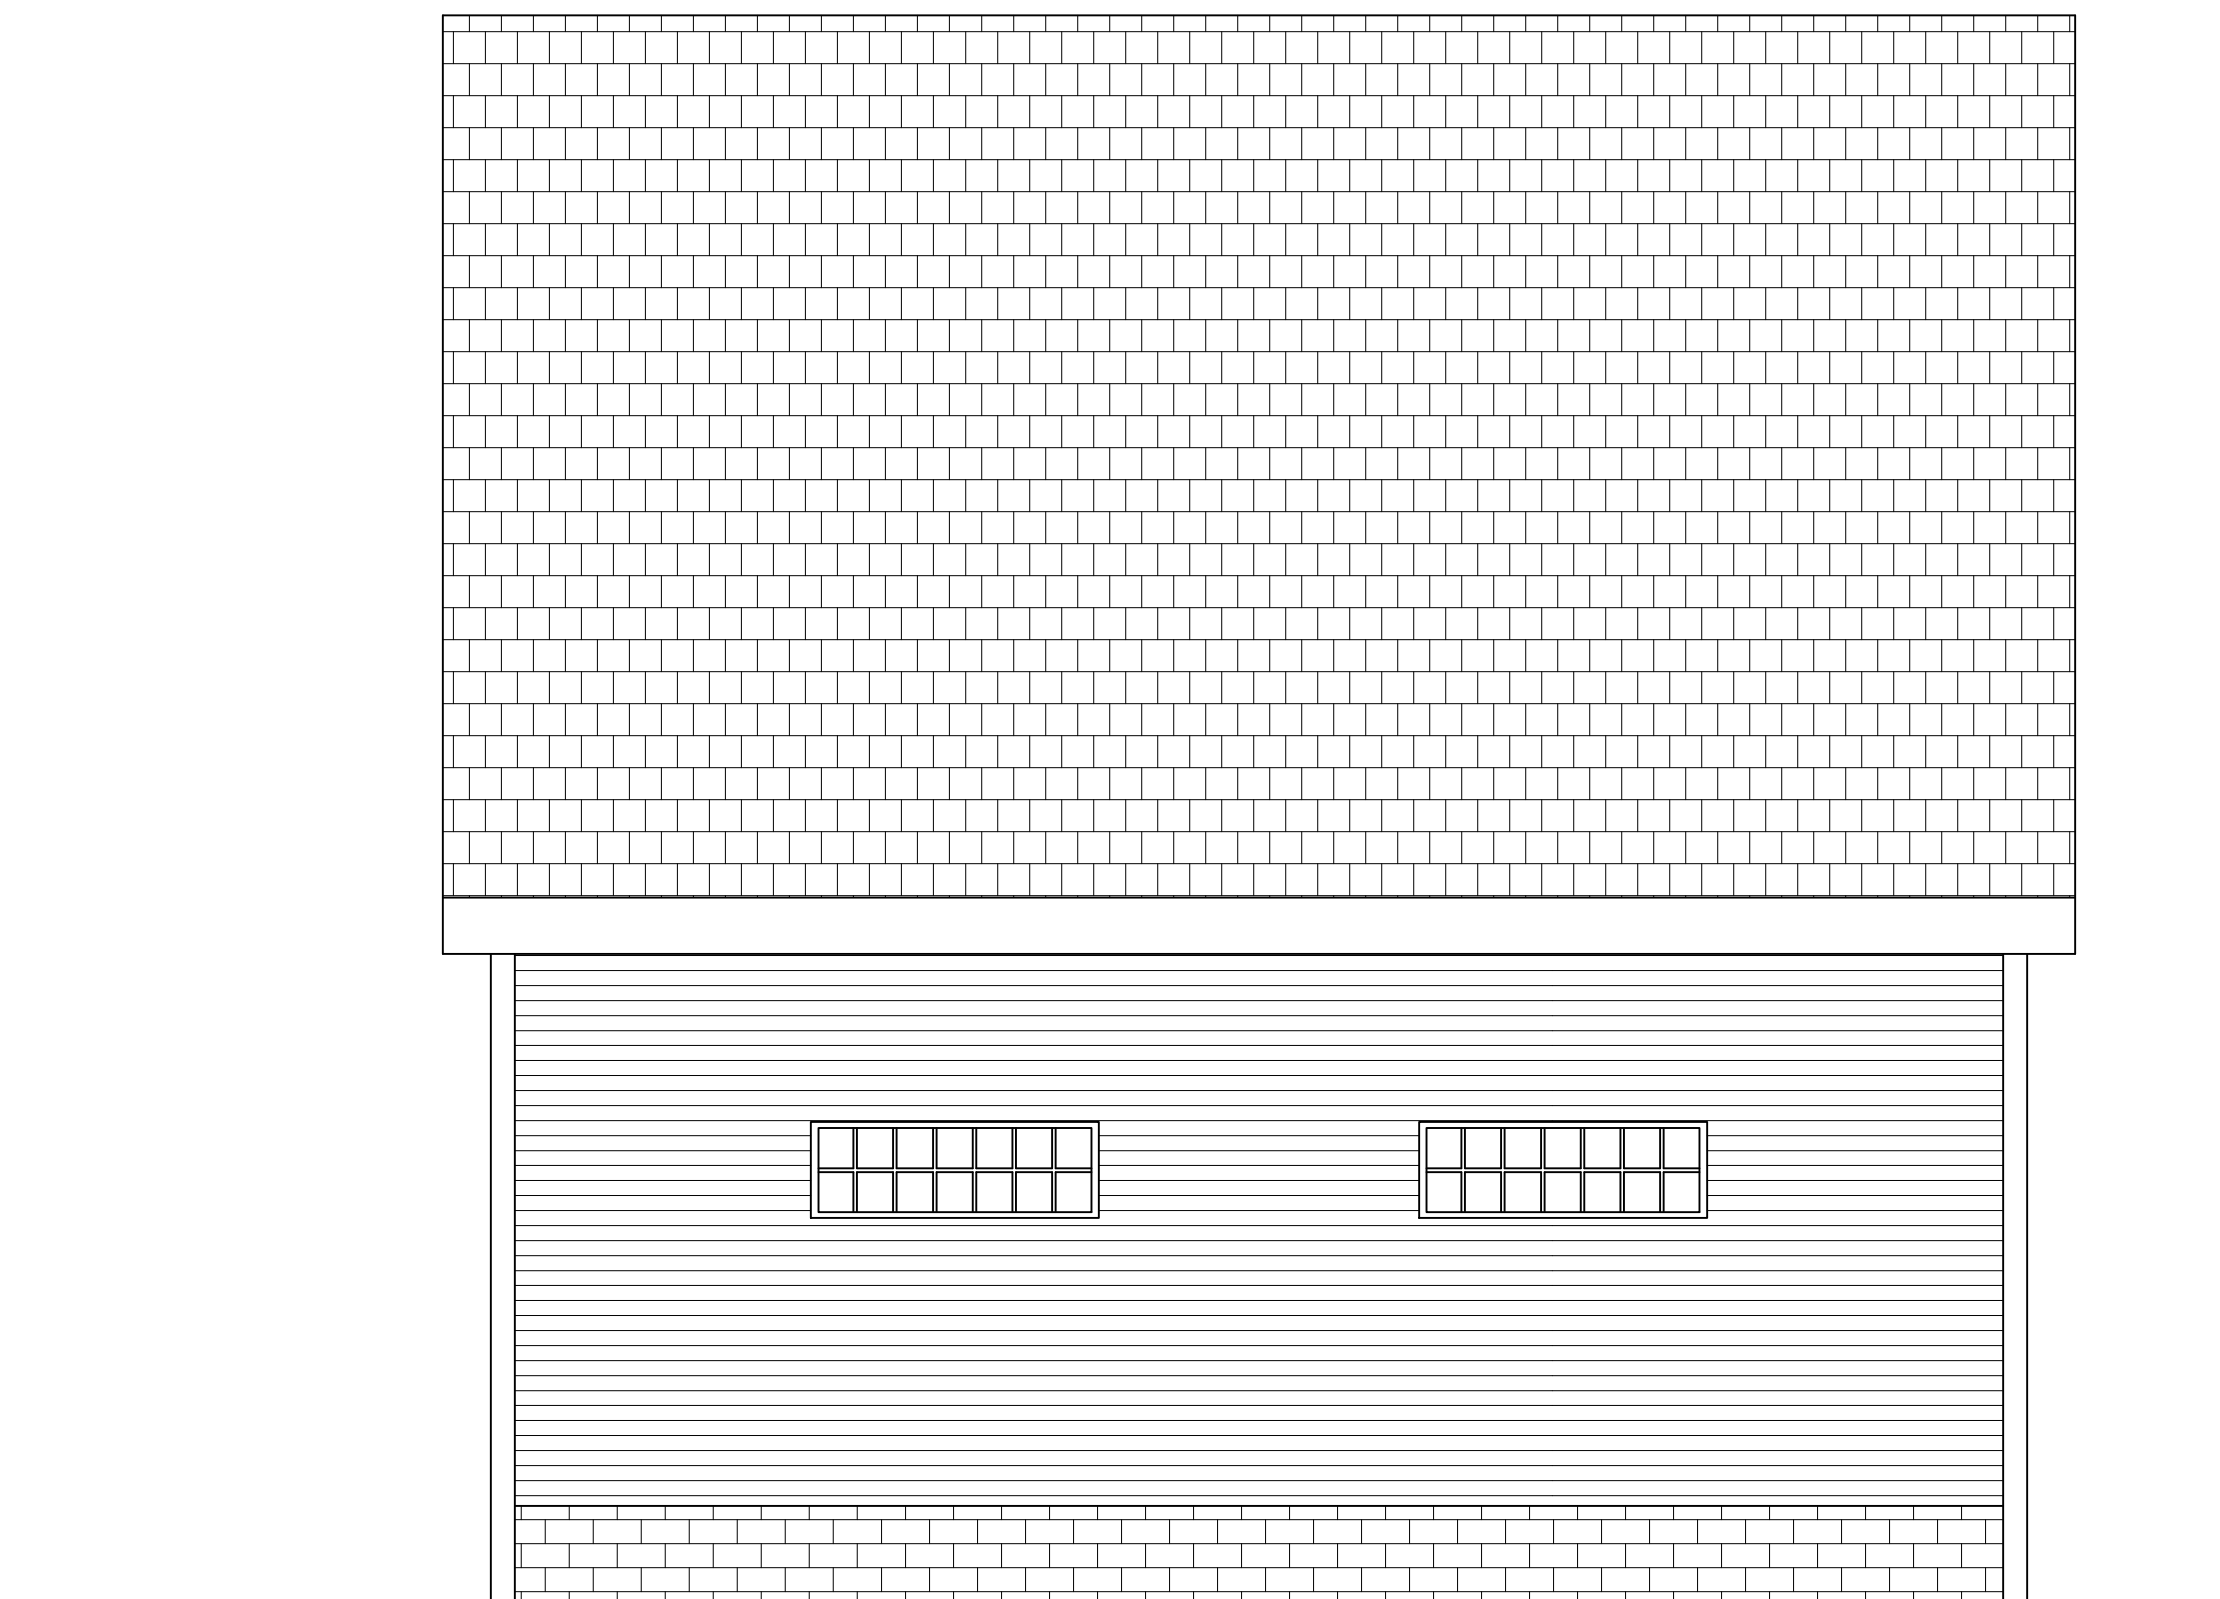

LEFT SIDE ELEVATION

rev	date	description

JEFFREY MOSS, P.E.
 STRUCTURAL ENGINEER
 1104 Chimney Hill Drive
 Apex, NC 27502
 Phone: (919) 740-0188
 E-mail: jeffmosspe@gmail.com

Project: Garage Addition for:
 Brad Harris
 340 Fieldstone Drive
 Holly Springs, NC 27540
 Dwg. Title: Floor Plan

Scale: 1/4" = 1'-0"

Date: 5/2/22

Project No: 22088

Drawing No.	Rev.
S3	