

BUILDER SHALL VERIFY ALL DIMENSIONS AND CONDITIONS AT TIME OF CONSTRUCTION.


ALL CONSTRUCTION SHALL CONFORM TO THE 2018 EDITION OF THE NC STATE BUILDING CODE.

CODES GOVERN OVER DRAWINGS.


DIMENSIONS GOVERN OVER SCALE.

VERIFY ALL MECHANICAL REQUIREMENTS BEFORE FRAMING.



YUNCANNON DESIGNS DOES NOT ASSUME LIABILITY FOR ANY DEVIATION OF OR CONSTRUCTION METHODS OF THESE PLANS.

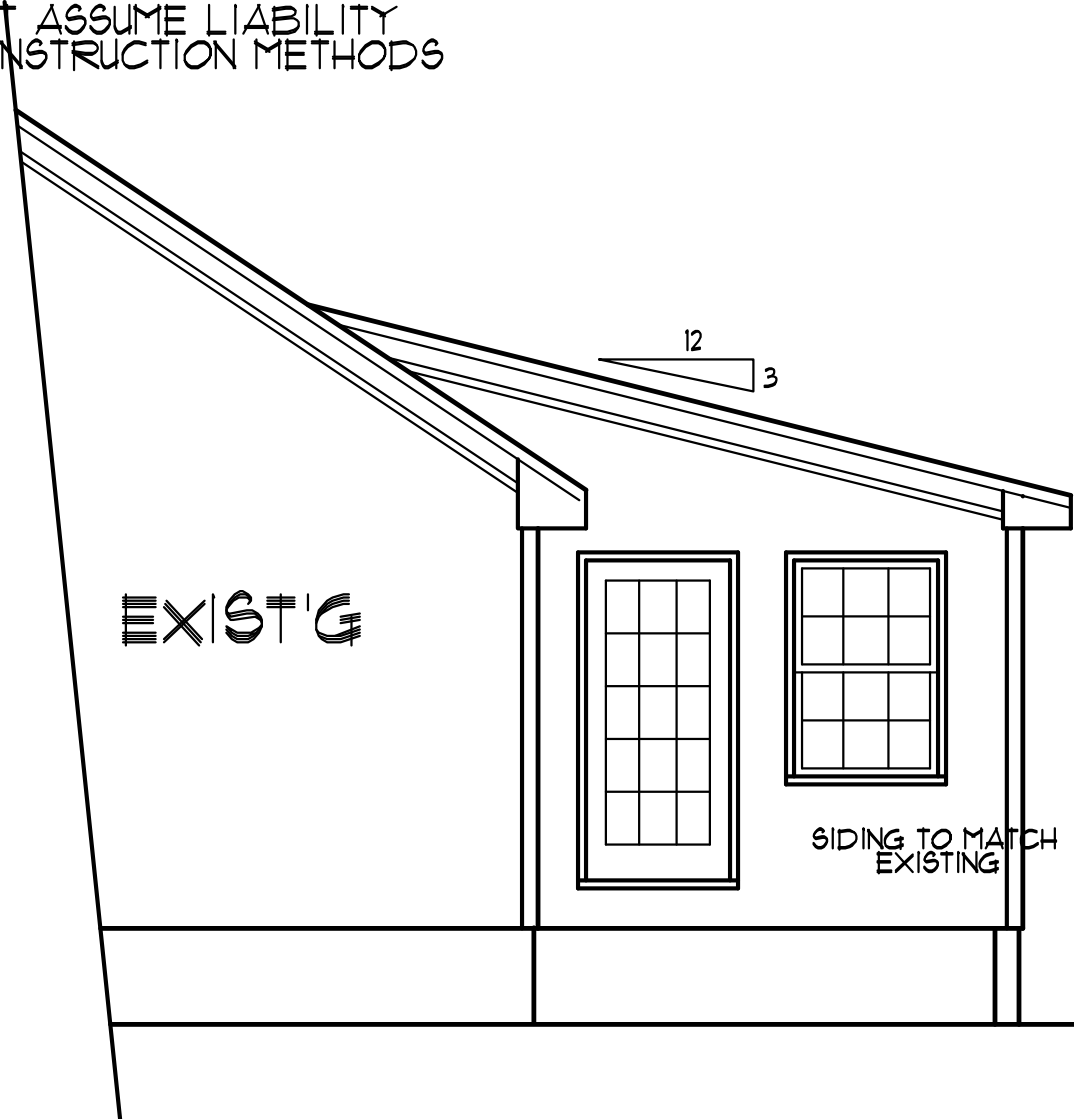

**ELEVATIONS**  
SCALE: 1/4" = 1'-0"

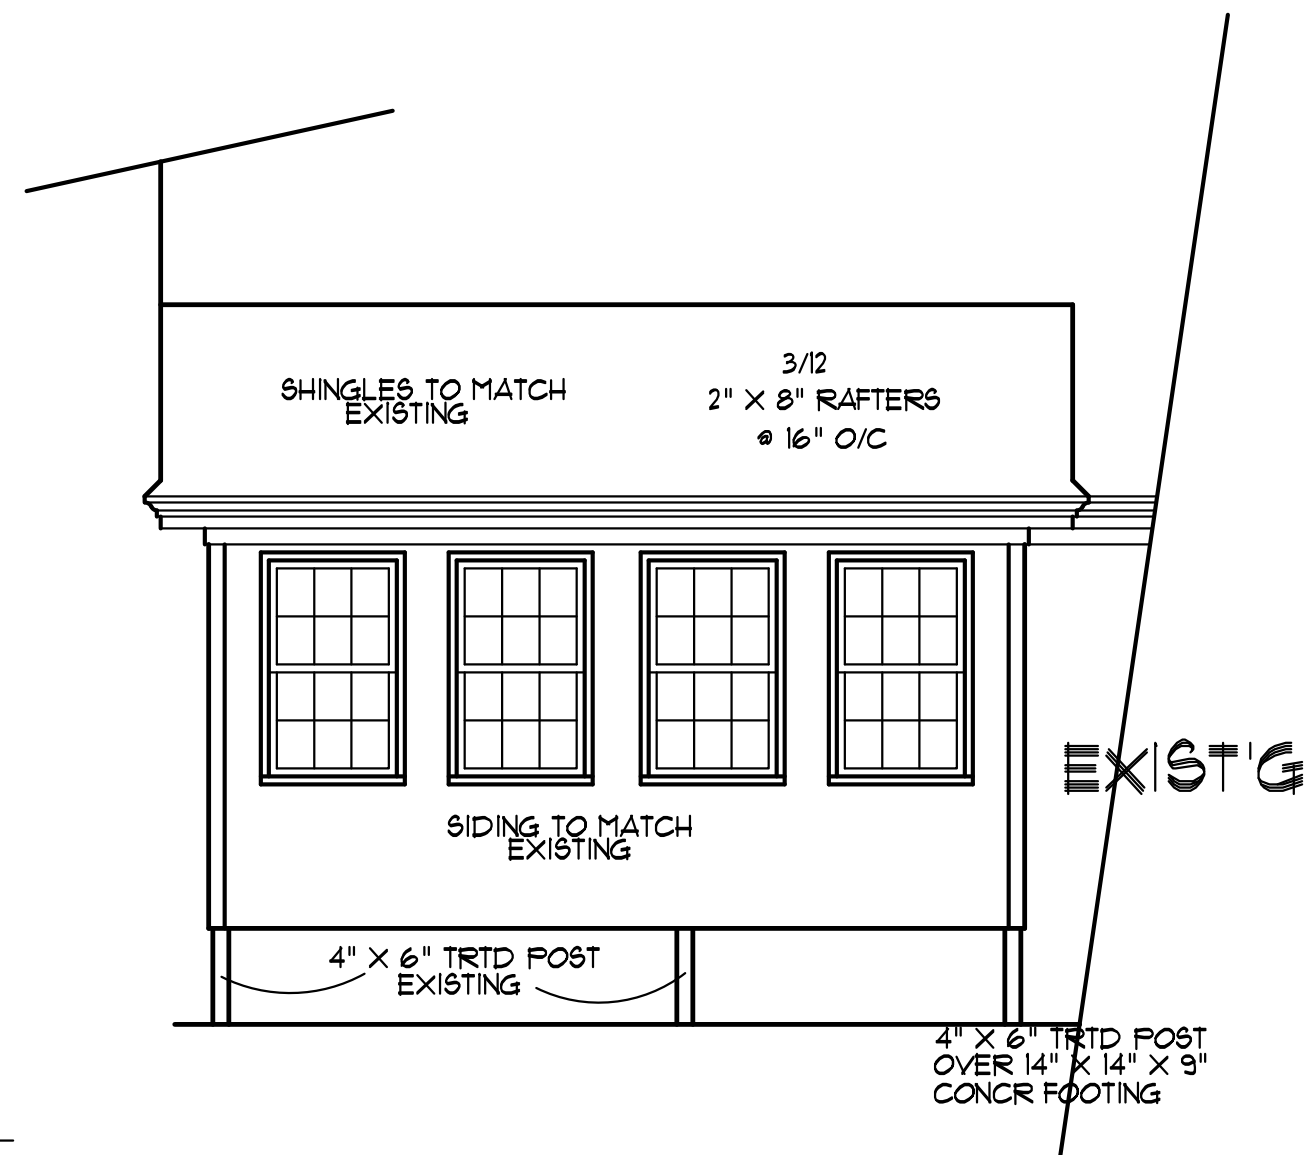

**NOTE:**  
FIELD VERIFY ALL DIMENSIONS

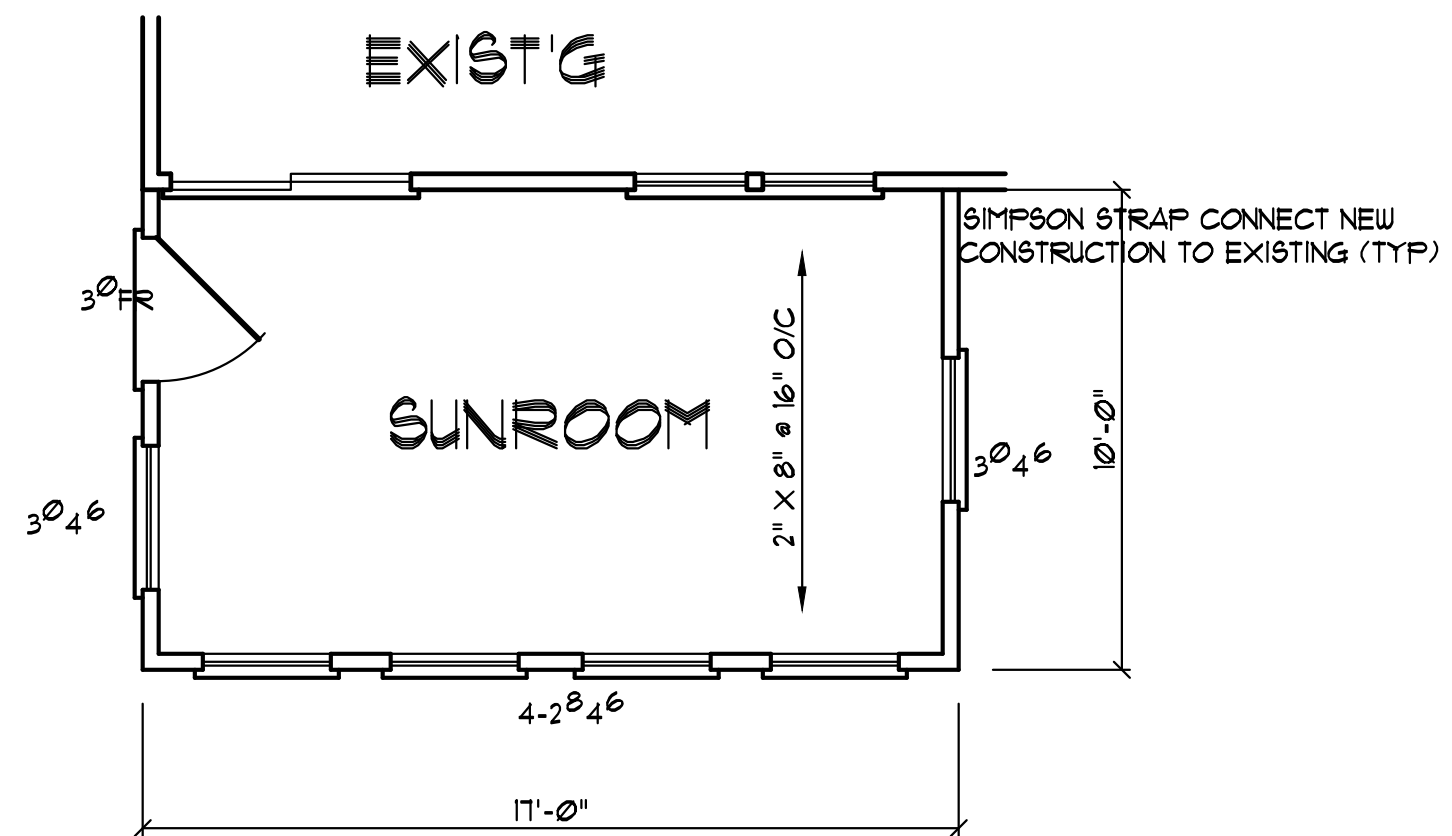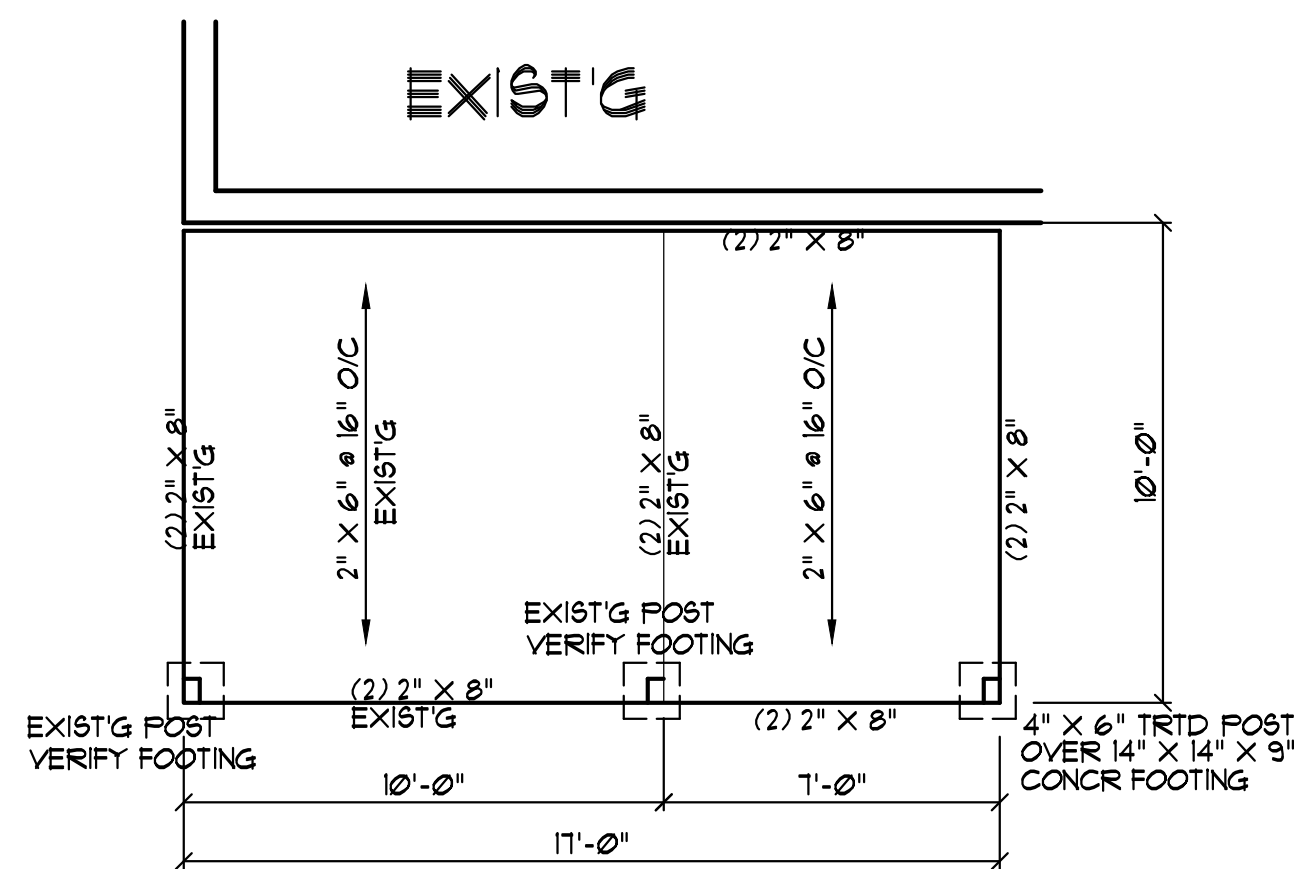

**FLOOR PLAN**  
SCALE: 1/4" = 1'-0"

Morris Residence  
270 Atkins Place  
Fuquay Varina, NC

**YUNCANNON DESIGNS**  
CUSTOM HOME PLANS

FUQUAY-VARINA, NC - (919)-551-1116

DRAWN BY : WRV  
CHK'D BY :  
DATE: 07/22/22  
REVISIONS :

SHEET

1 = 1