

BUILDER SHALL VERIFY ALL DIMENSIONS AND CONDITIONS AT TIME OF CONSTRUCTION.


ALL CONSTRUCTION SHALL CONFORM TO THE 2018 EDITION OF THE NC STATE BUILDING CODE.

CODES GOVERN OVER DRAWINGS.


DIMENSIONS GOVERN OVER SCALE.

VERIFY ALL MECHANICAL REQUIREMENTS BEFORE FRAMING.



YUNCANNON DESIGNS DOES NOT ASSUME LIABILITY FOR ANY DEVIATION OF OR CONSTRUCTION METHODS OF THESE PLANS.

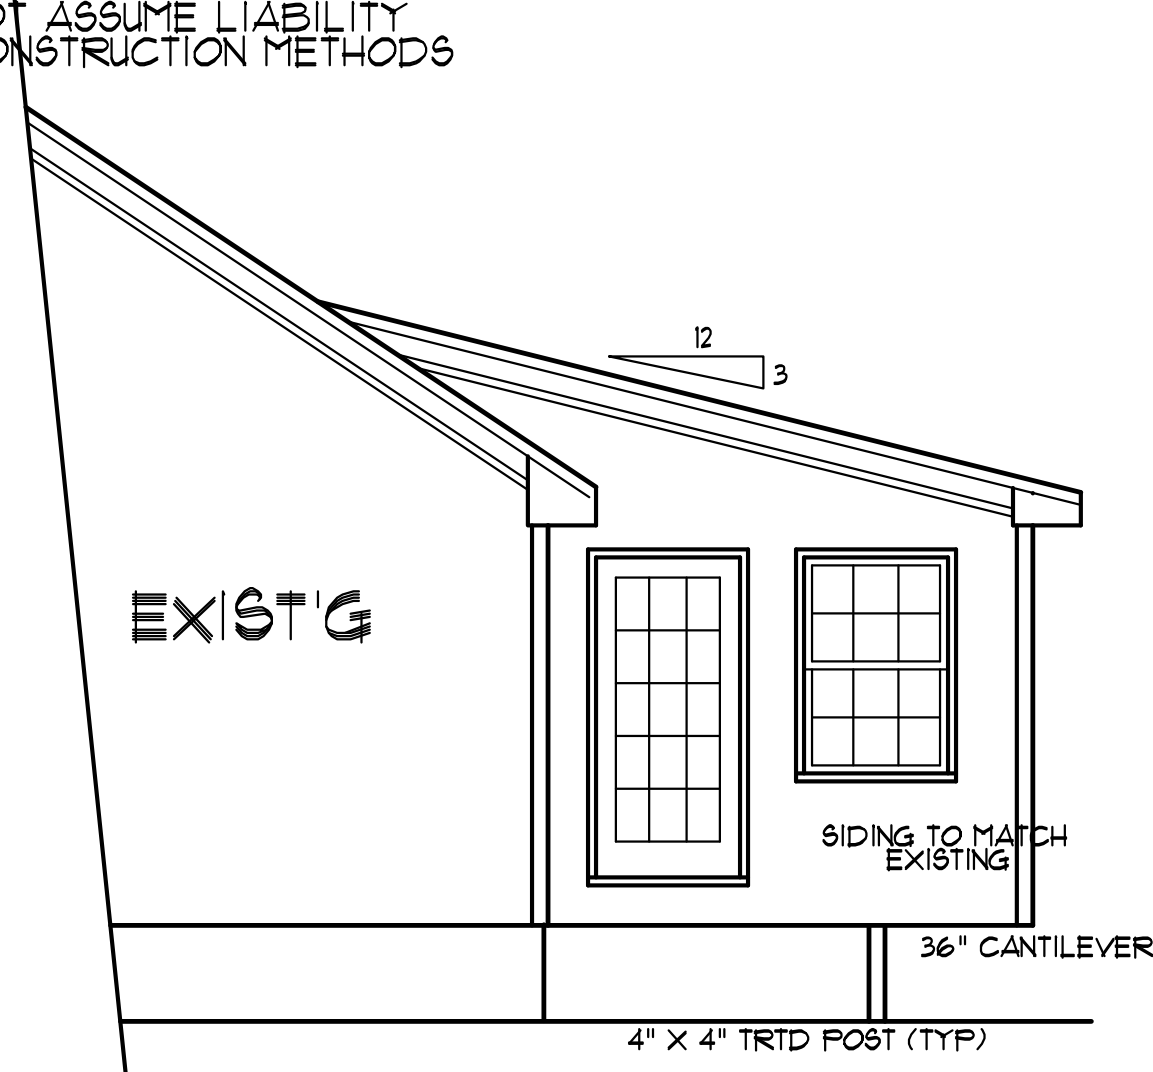

ELEVATIONS
SCALE: 1/4" = 1'-0"

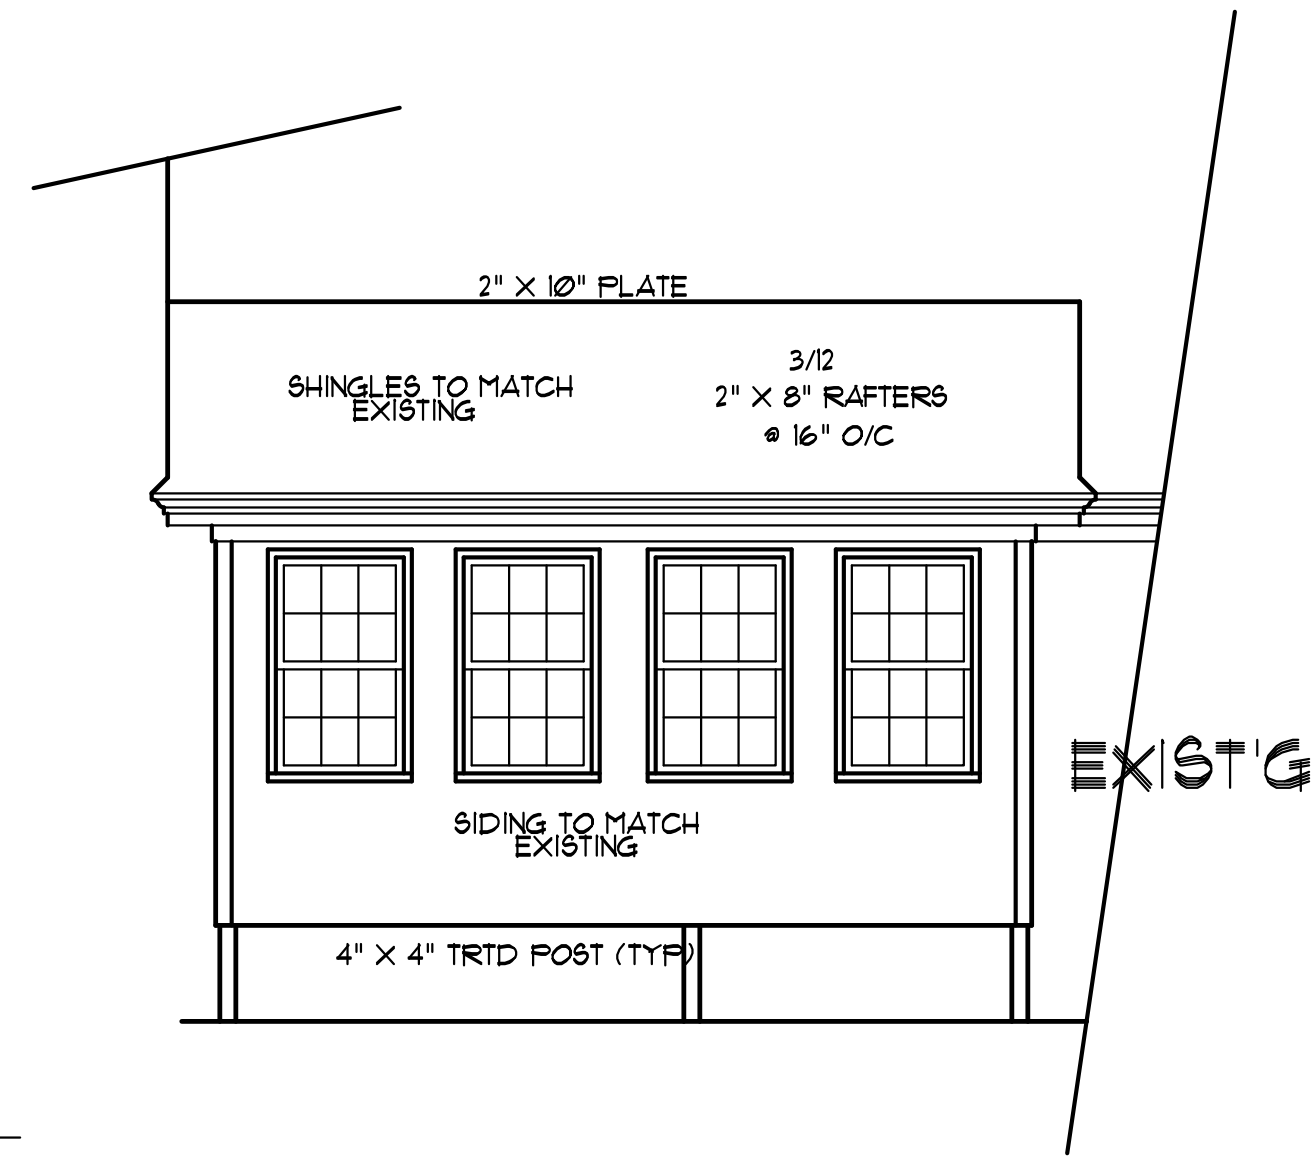

NOTE:
FIELD VERIFY ALL DIMENSIONS

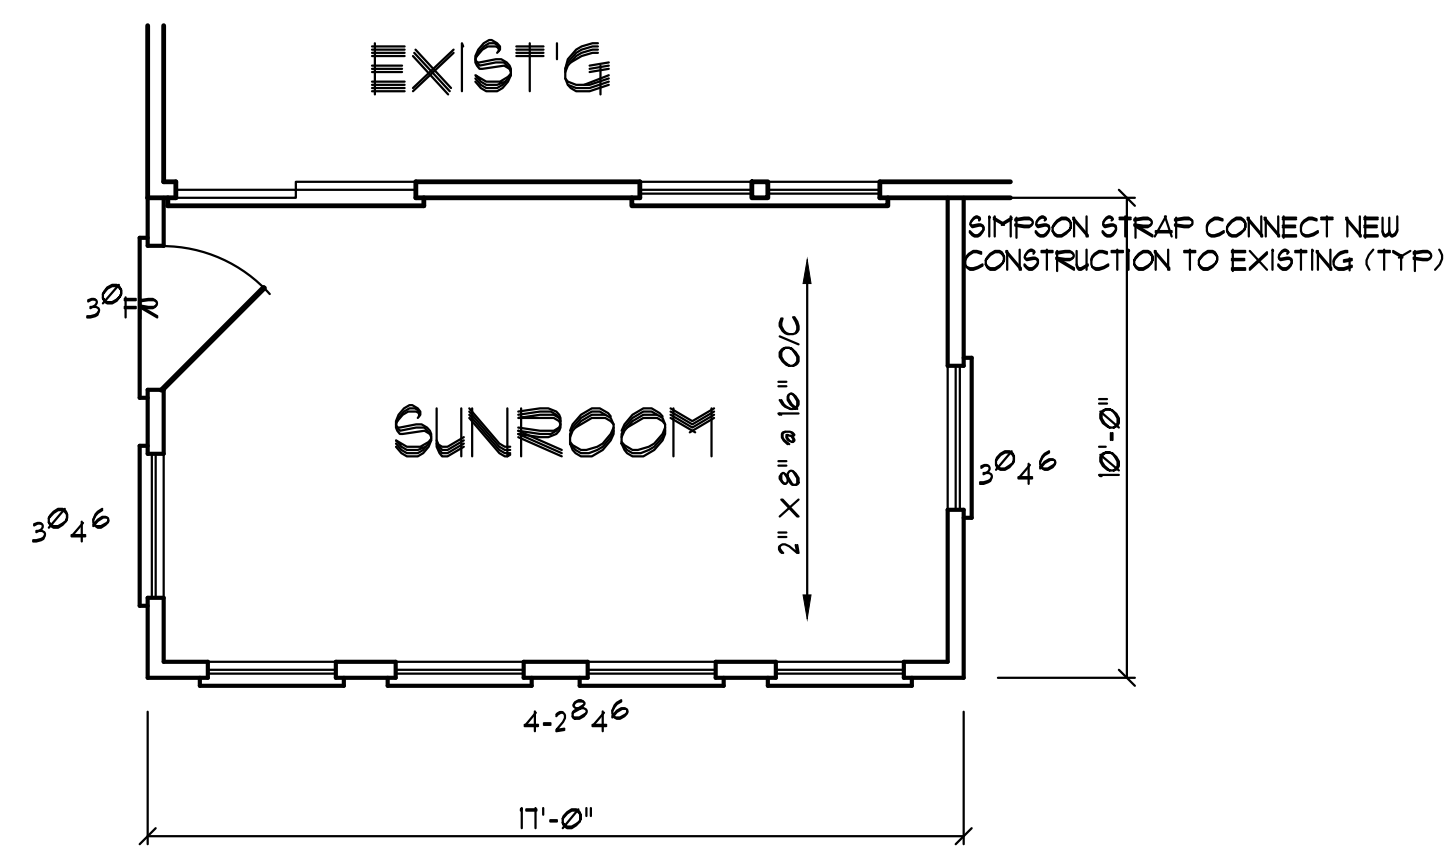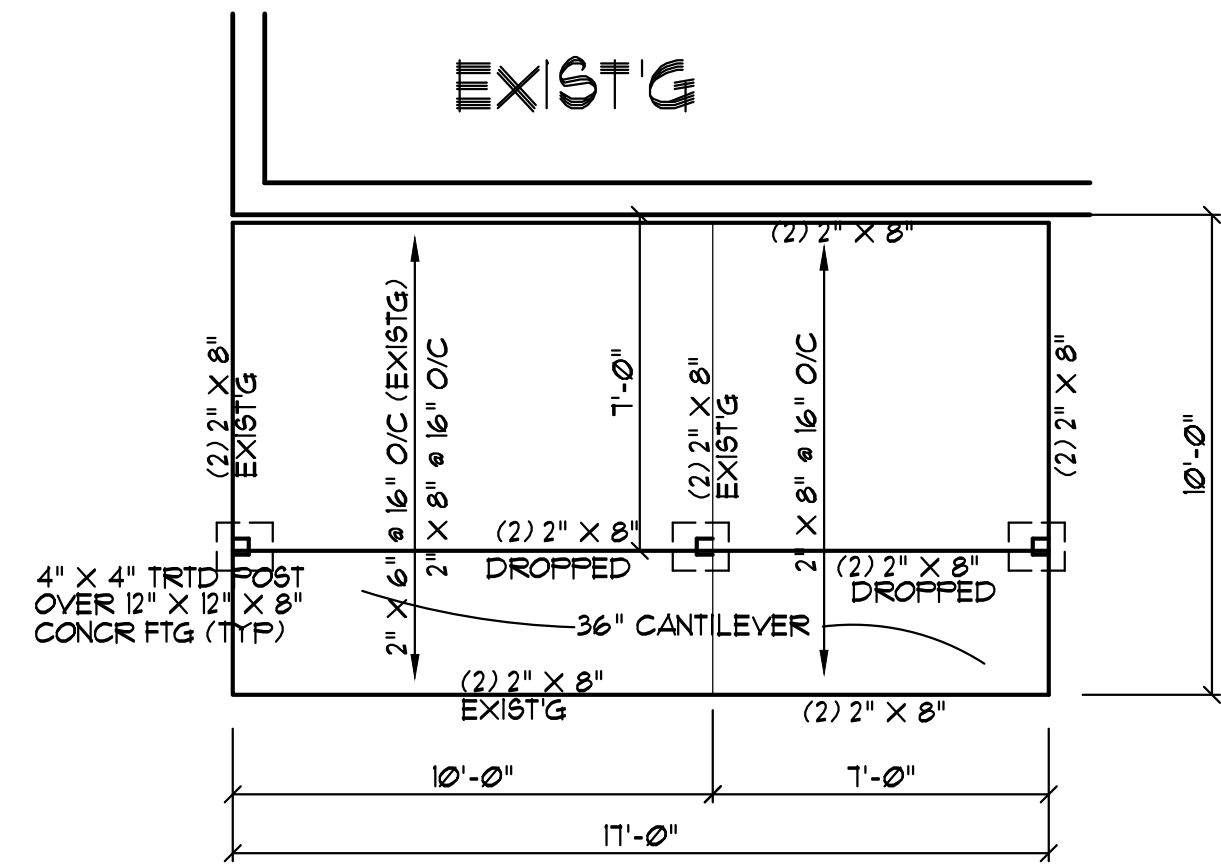

FLOOR PLAN
SCALE: 1/4" = 1'-0"

Morris Residence
270 Atkins Place
Fuquay Varina, NC

YUNCANNON DESIGNS
CUSTOM HOME PLANS
FUQUAY-VARINA, NC - (919)-551-1116

DRAWN BY : WRV
CHK'D BY :
DATE : 08/25/22
REVISIONS :

SHEET
1 = 1